


DATUM
 VERTICAL NAVD 88
 HORIZONTAL ASSUMED

SCALE 1" = 10'-0"

PLOTTED 2/11/2009

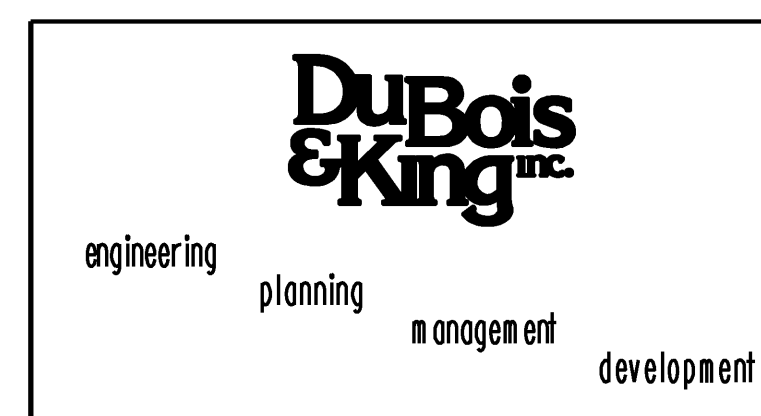

STATE OF VERMONT AGENCY OF TRANSPORTATION		
Town Of	JOHNSON	Bridge No. 5
Highway No.	1	Log Sta.
		Surv. Sta.
TH NO. 1 OVER THE GIHON RIVER ROADWAY CROSS SECTIONS (3)		
Designed By	A.P. GUYETTE	Drawn By A.P. GUYETTE
Checked By	Date	Bridge Design Supervisor
J. W. TUCKER	2/09	J. W. TUCKER Date 2/09
PROJECT	JOHNSON	PROJECT NO. BHO 1448 (29)
I.G.C. Info.	z98J372xs.dgn	D & K DWG NO.
Bridge Sheet No.		Sheet 51 of 68