


**STATE OF VERMONT
AGENCY OF TRANSPORTATION**

Town Of	JOHNSON	Bridge No.	5
Highway No.	1	Log Sta.	
		Surv. Sta.	

**TH NO. 1 OVER THE GIHON RIVER
ROADWAY CROSS SECTIONS (5)**

Designed By	A.P. GUYETTE	Drawn By	A.P. GUYETTE
Checked By	J. W. TUCKER	Bridge Design Supervisor	J. W. TUCKER
Date	2/09	Date	2/09

PROJECT	JOHNSON	PROJECT NO.	BHO 1448 (29)
I.G.C. Info.	z98j372xs.dgn	D & K DWG NO.	
Bridge Sheet No.		Sheet	53 of 68

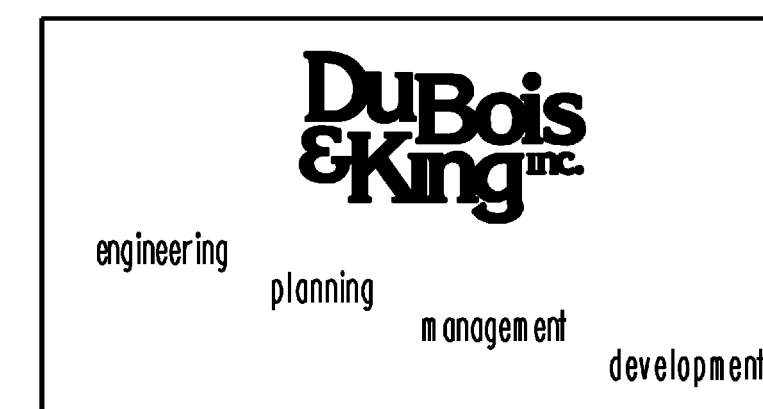

SCALE 1" = 10'-0"
10 0 10
PLOTTED 2/11/2009

DATUM
VERTICAL NAVD 88
HORIZONTAL ASSUMED