


**DATUM**  
 VERTICAL NAVD 88  
 HORIZONTAL ASSUMED

SCALE 1" = 10'-0"

PLOTTED 11/26/2008

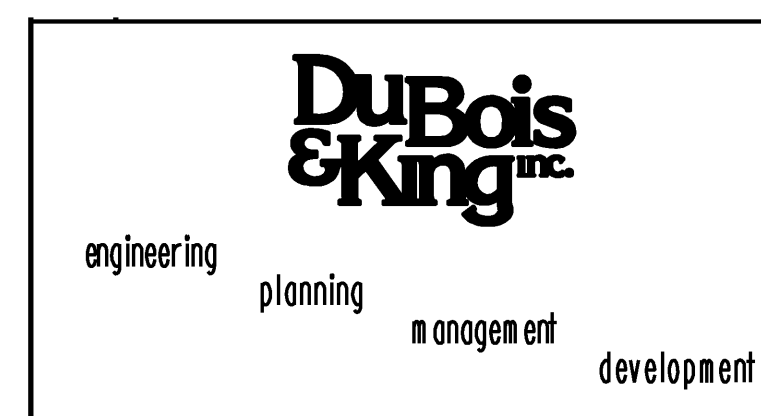

<b>STATE OF VERMONT AGENCY OF TRANSPORTATION</b>			
Town Of	JOHNSON	Bridge No.	5
Highway No.	1	Log Sta.	
		Surv. Sta.	
<b>TH NO. 1 OVER THE GIHON RIVER</b>			
<b>CHANNEL CROSS SECTIONS (1)</b>			
Designed By	A.P. GUYETTE	Drawn By	A.P. GUYETTE
Checked By	Date	Bridge Design Supervisor	
J. W. TUCKER	10/08	J. W. TUCKER	Date 10/08
PROJECT	JOHNSON	PROJECT NO.	BHO 1448 (29)
I.G.C. Info.	z98J372xs.dgn	D & K DWG NO.	
Bridge Sheet No.		Sheet	54 of 68