


EXISTING BRIDGE SECTION


SCALE 1/2" = 1'-0"
 1 0 1 2

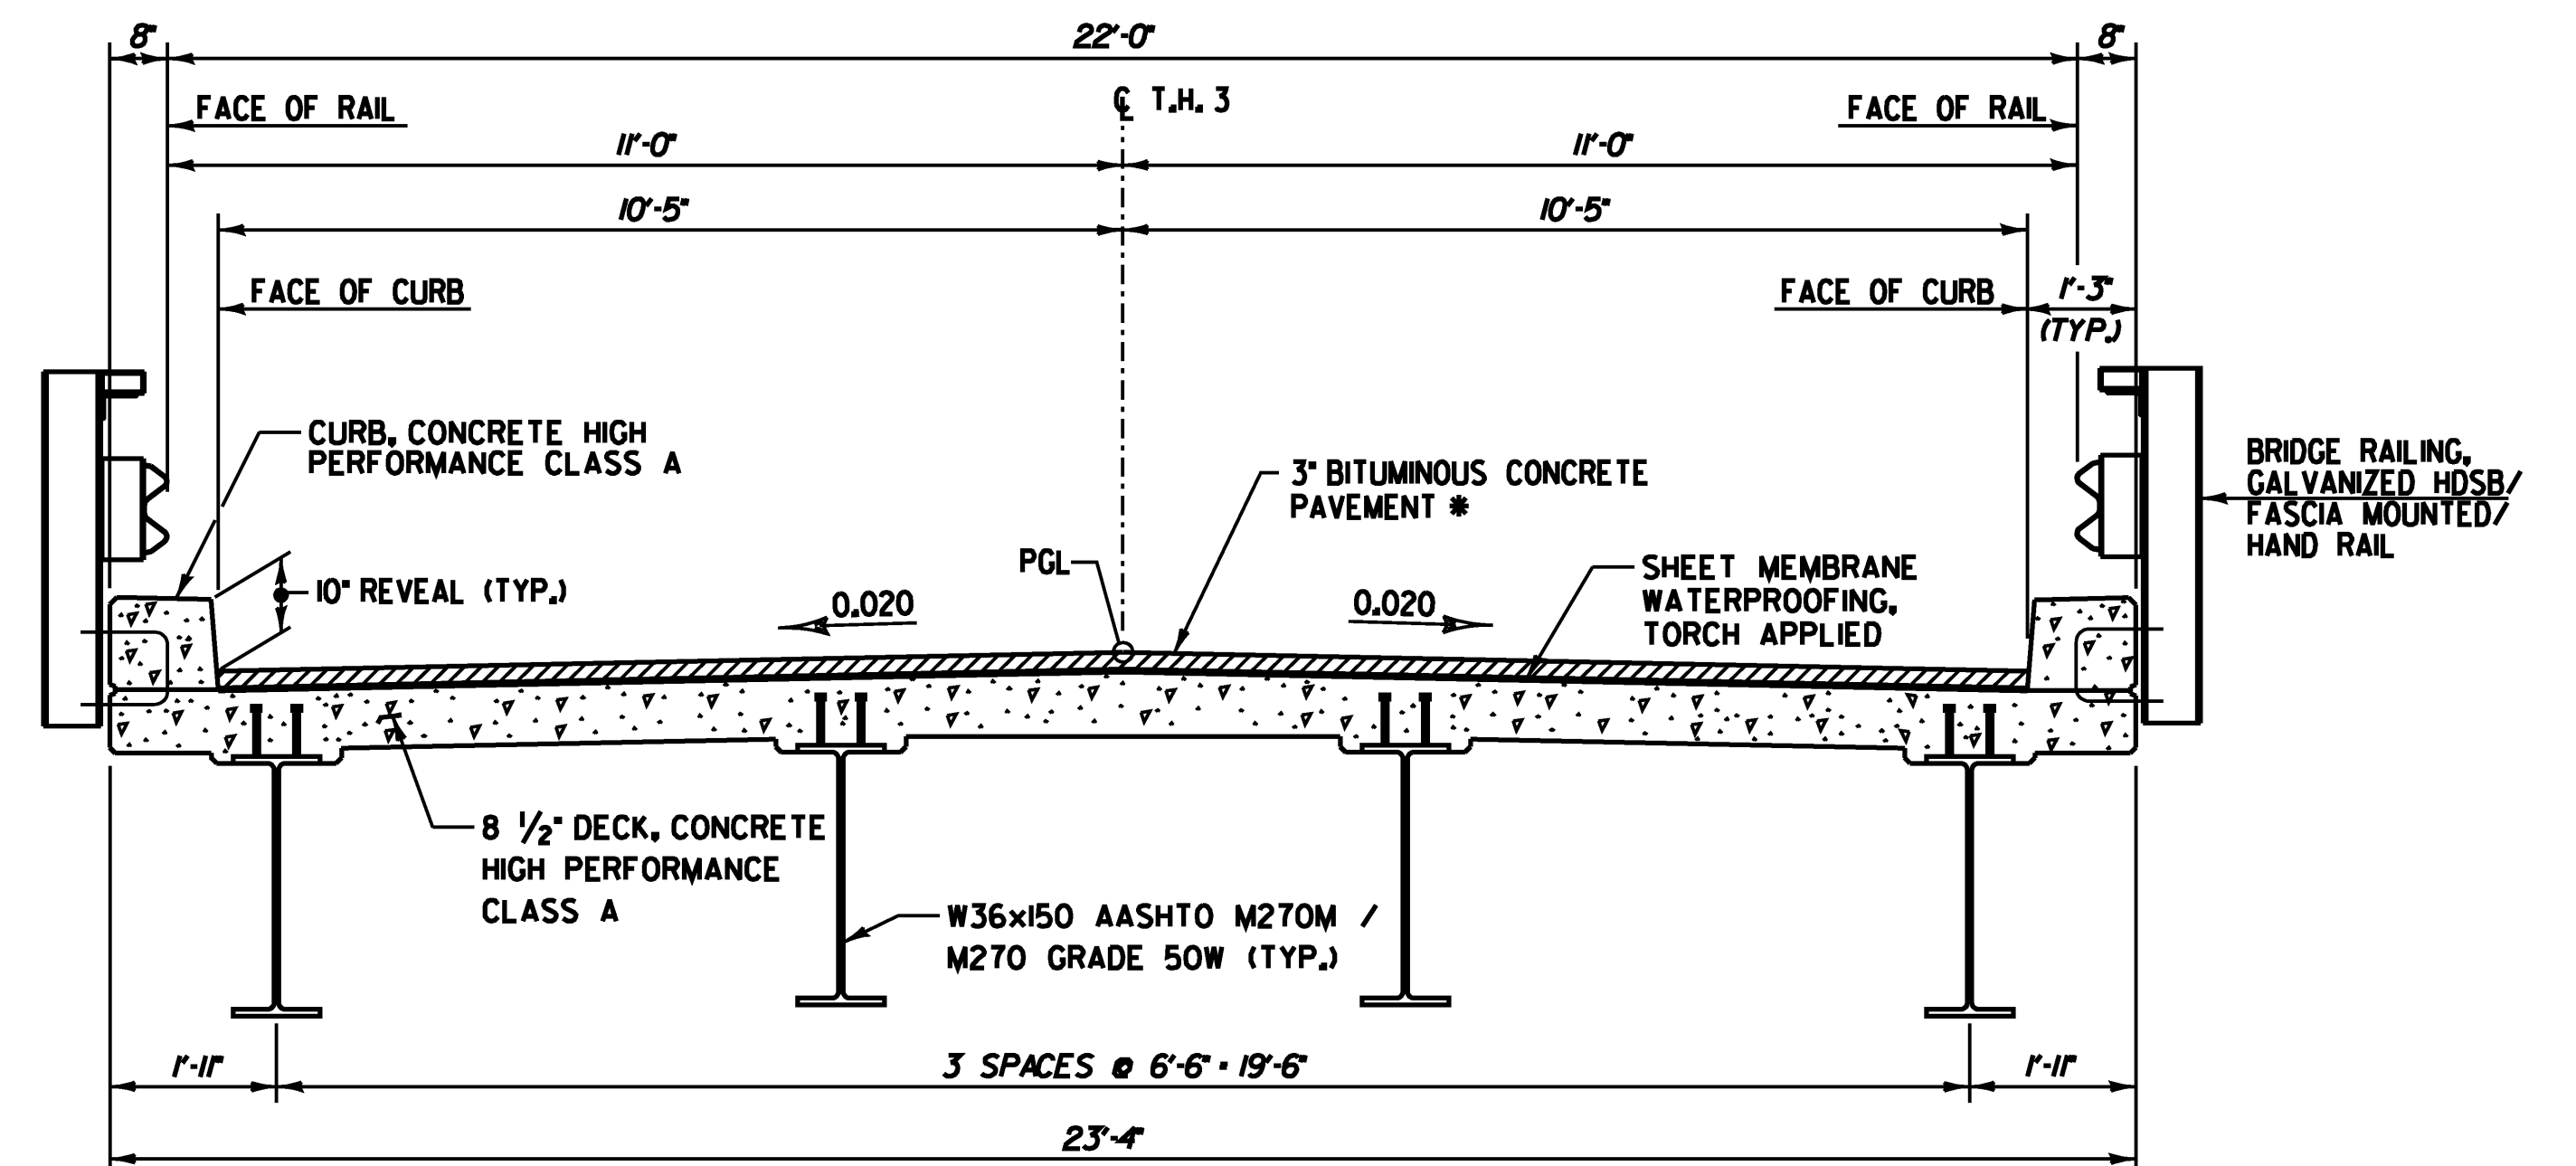

TYPICAL BRIDGE SECTION


SCALE 1/2" = 1'-0"
 1 0 1 2

* 1 1/2" TYPE IV OVER 1 1/2" TYPE IV

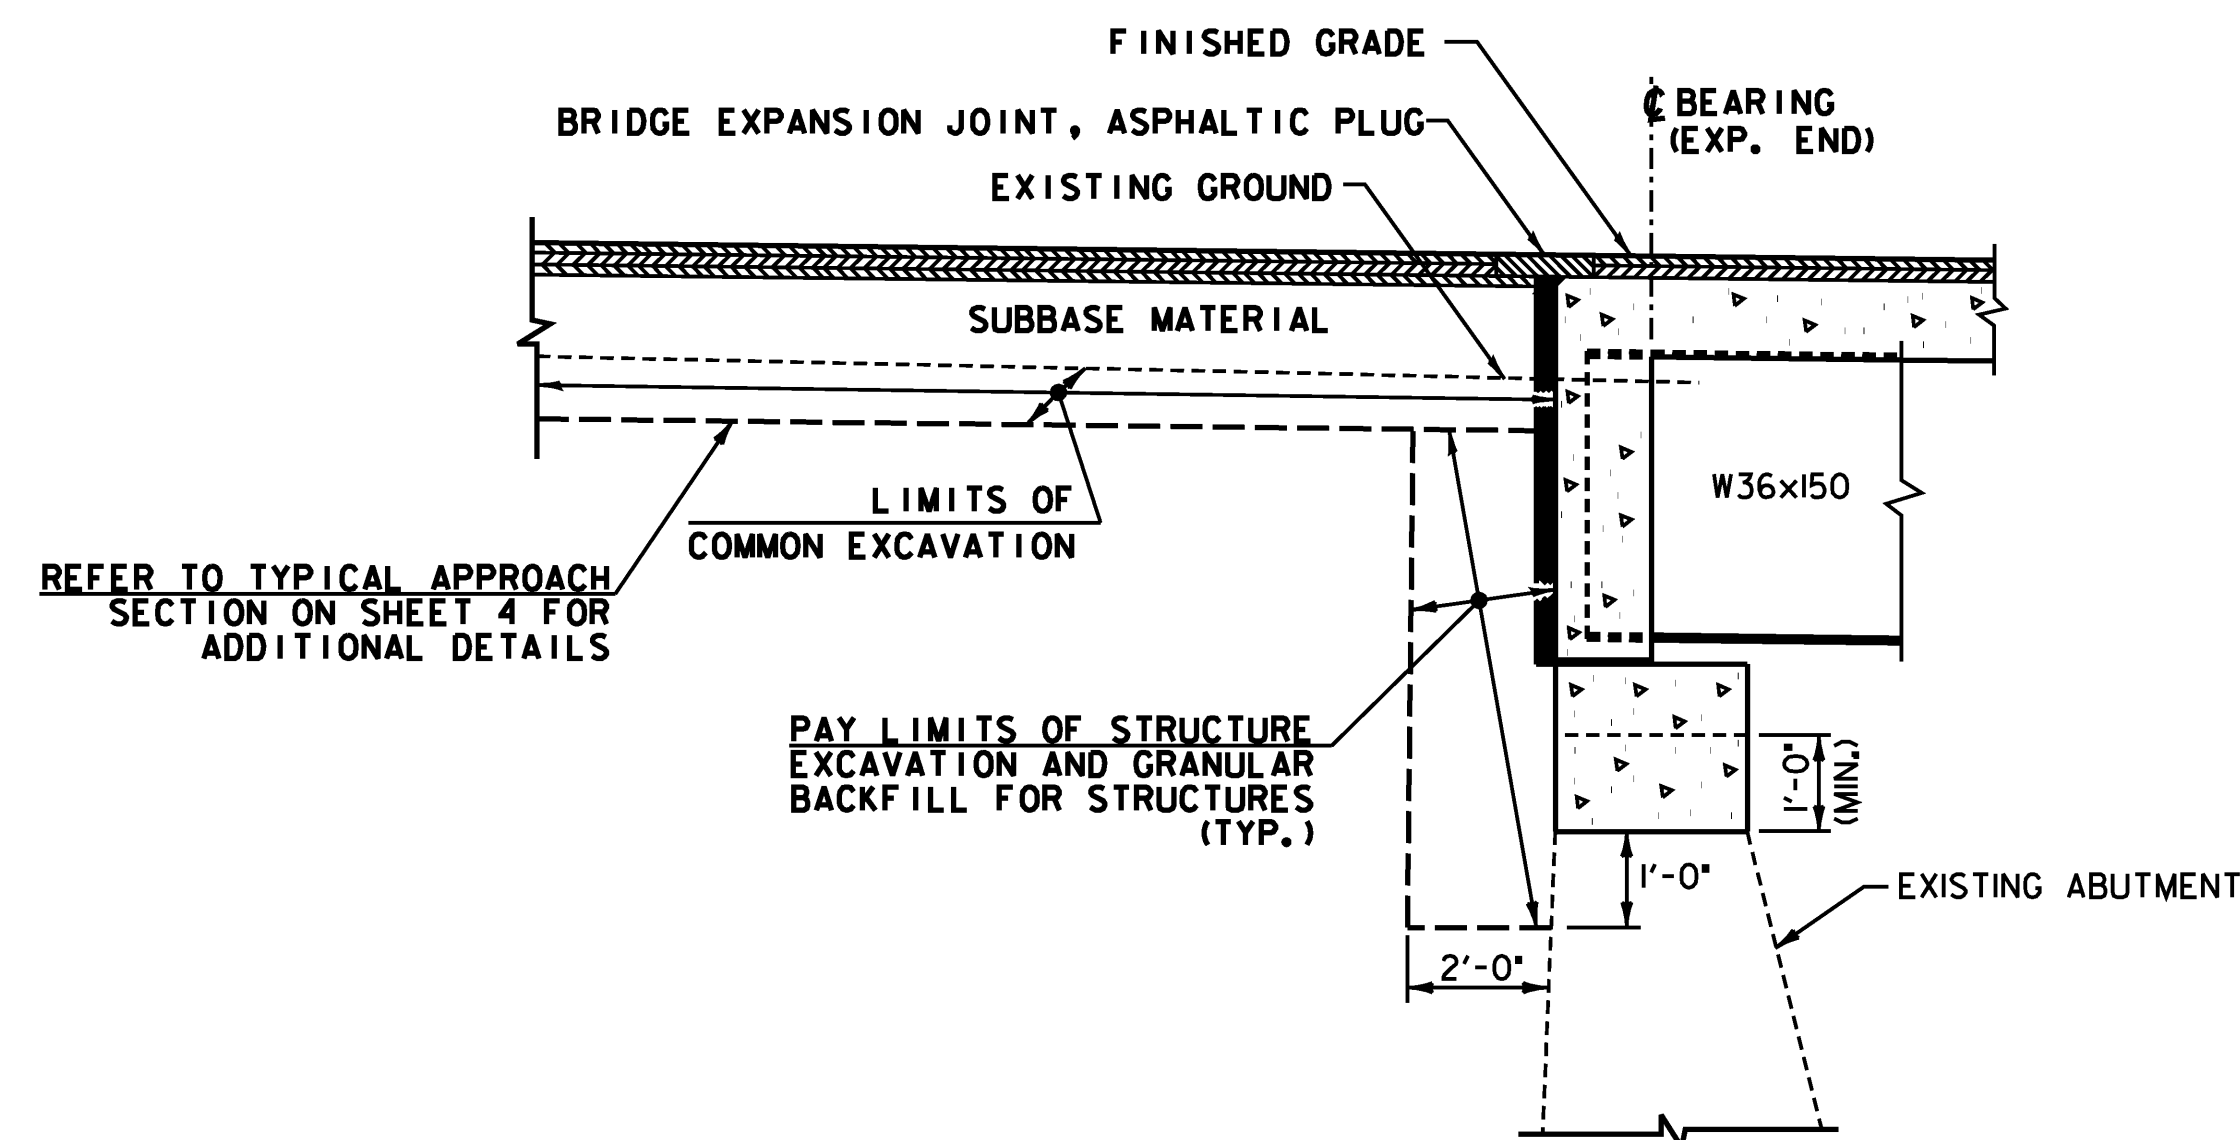

**ABUTMENT #1
EARTHWORK SECTION**

SCALE 1/2" = 1'-0"
 1 0 1 2

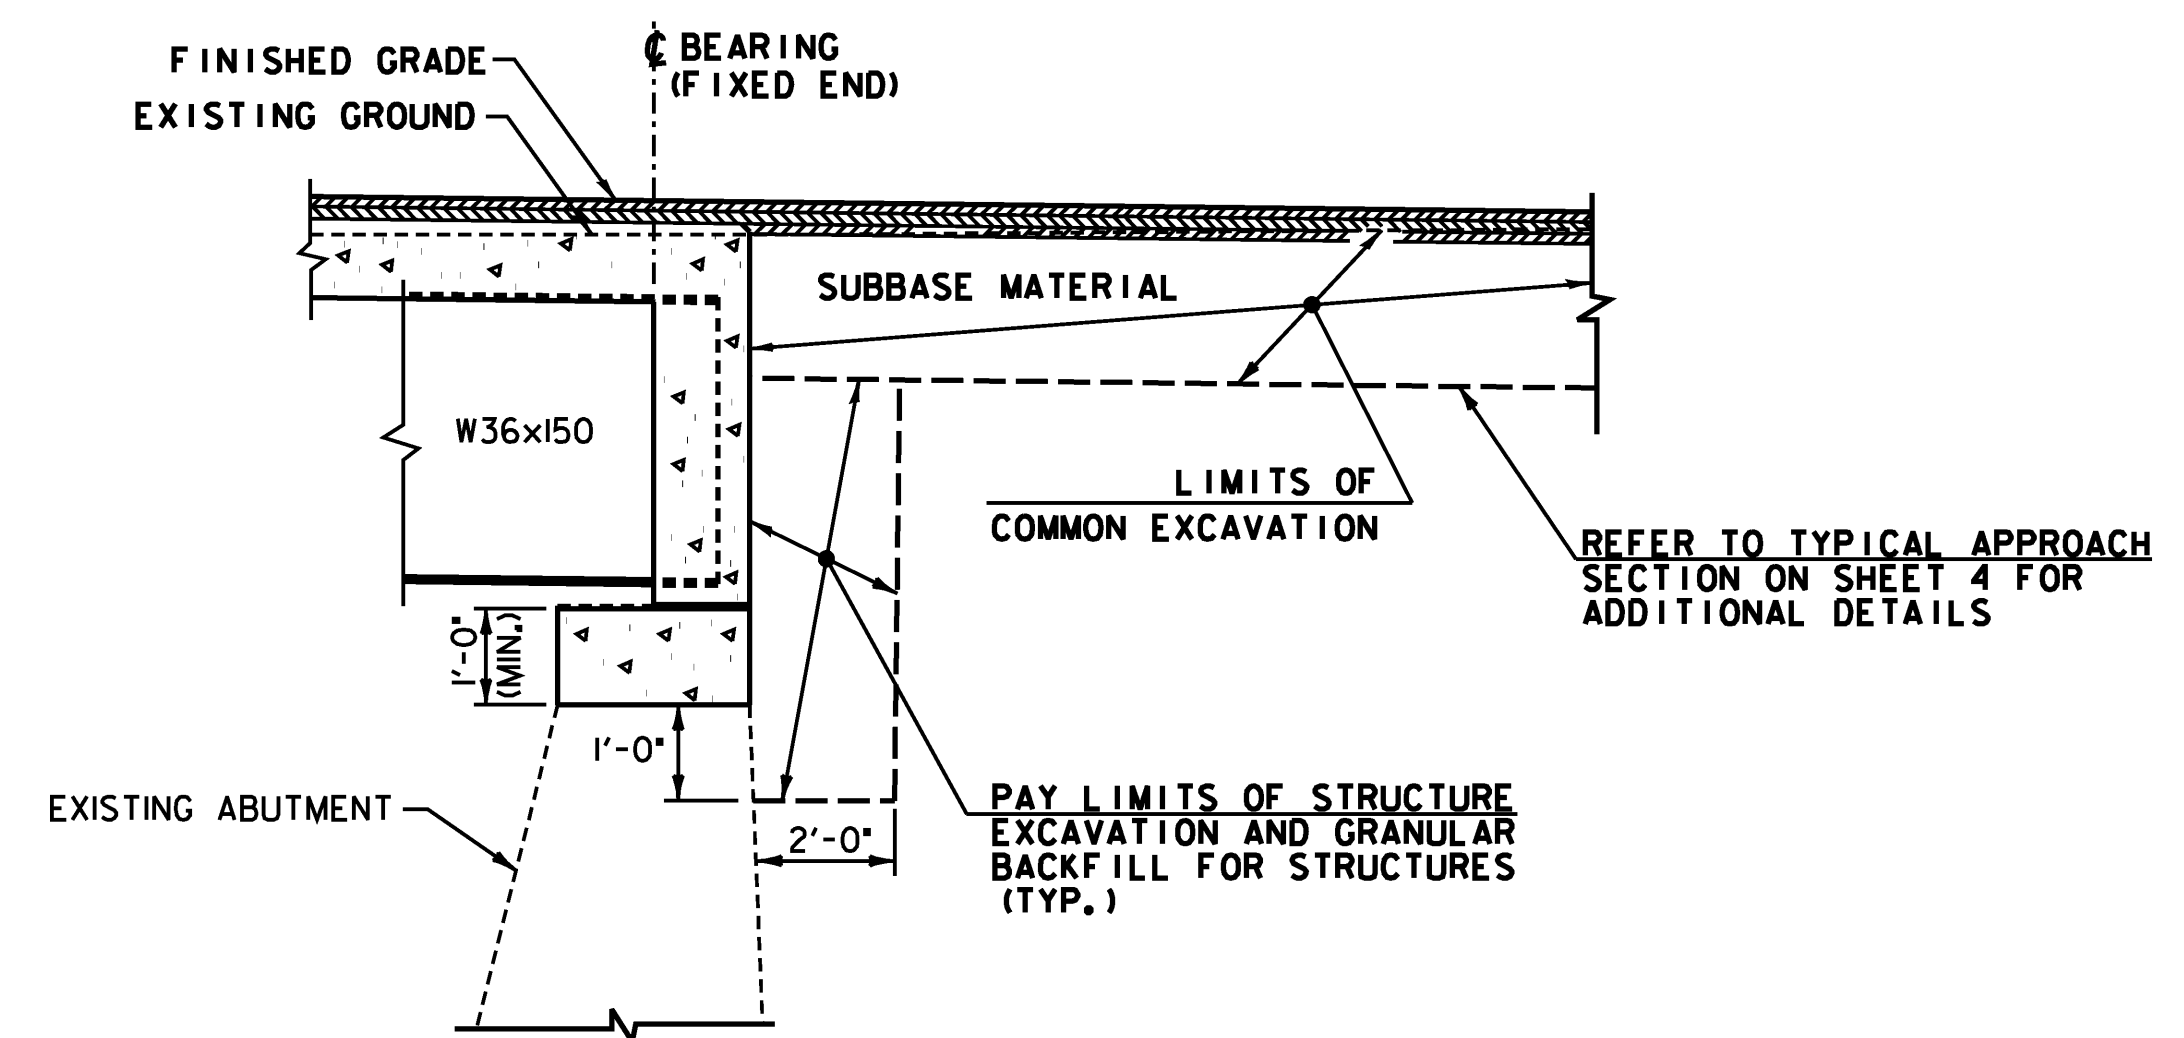

**ABUTMENT #2
EARTHWORK SECTION**

SCALE 1/2" = 1'-0"
 1 0 1 2



PROJECT NAME:	CLARENDON
PROJECT NUMBER:	BHO 1443 (39)
FILE NAME:	...Drawing\03-clar-brsect.dgn
PROJECT LEADER:	MJC
DESIGNED BY:	SEB
TYPICAL BRIDGE SECTIONS	
PLOT DATE:	7/2/2009
DRAWN BY:	AET
CHECKED BY:	MJC
SHEET	3 OF 24