

TYPICAL ROADWAY SECTION WITH GUARD RAIL

NOT TO SCALE


TYPICAL ROADWAY SECTION WITHOUT GUARD RAIL

NOT TO SCALE

* BITUMINOUS CONCRETE PAVEMENT:
 1 1/2" TYPE IV OVER
 1 1/2" TYPE IV OVER
 1 1/2" TYPE III

SUBBASE:
 18" OF SUBBASE OF GRAVEL


MATERIAL ITEM	TOLERANCE
PAVEMENT	+/- 1/4" TOTAL THICKNESS
SUBBASE	+/- 1"

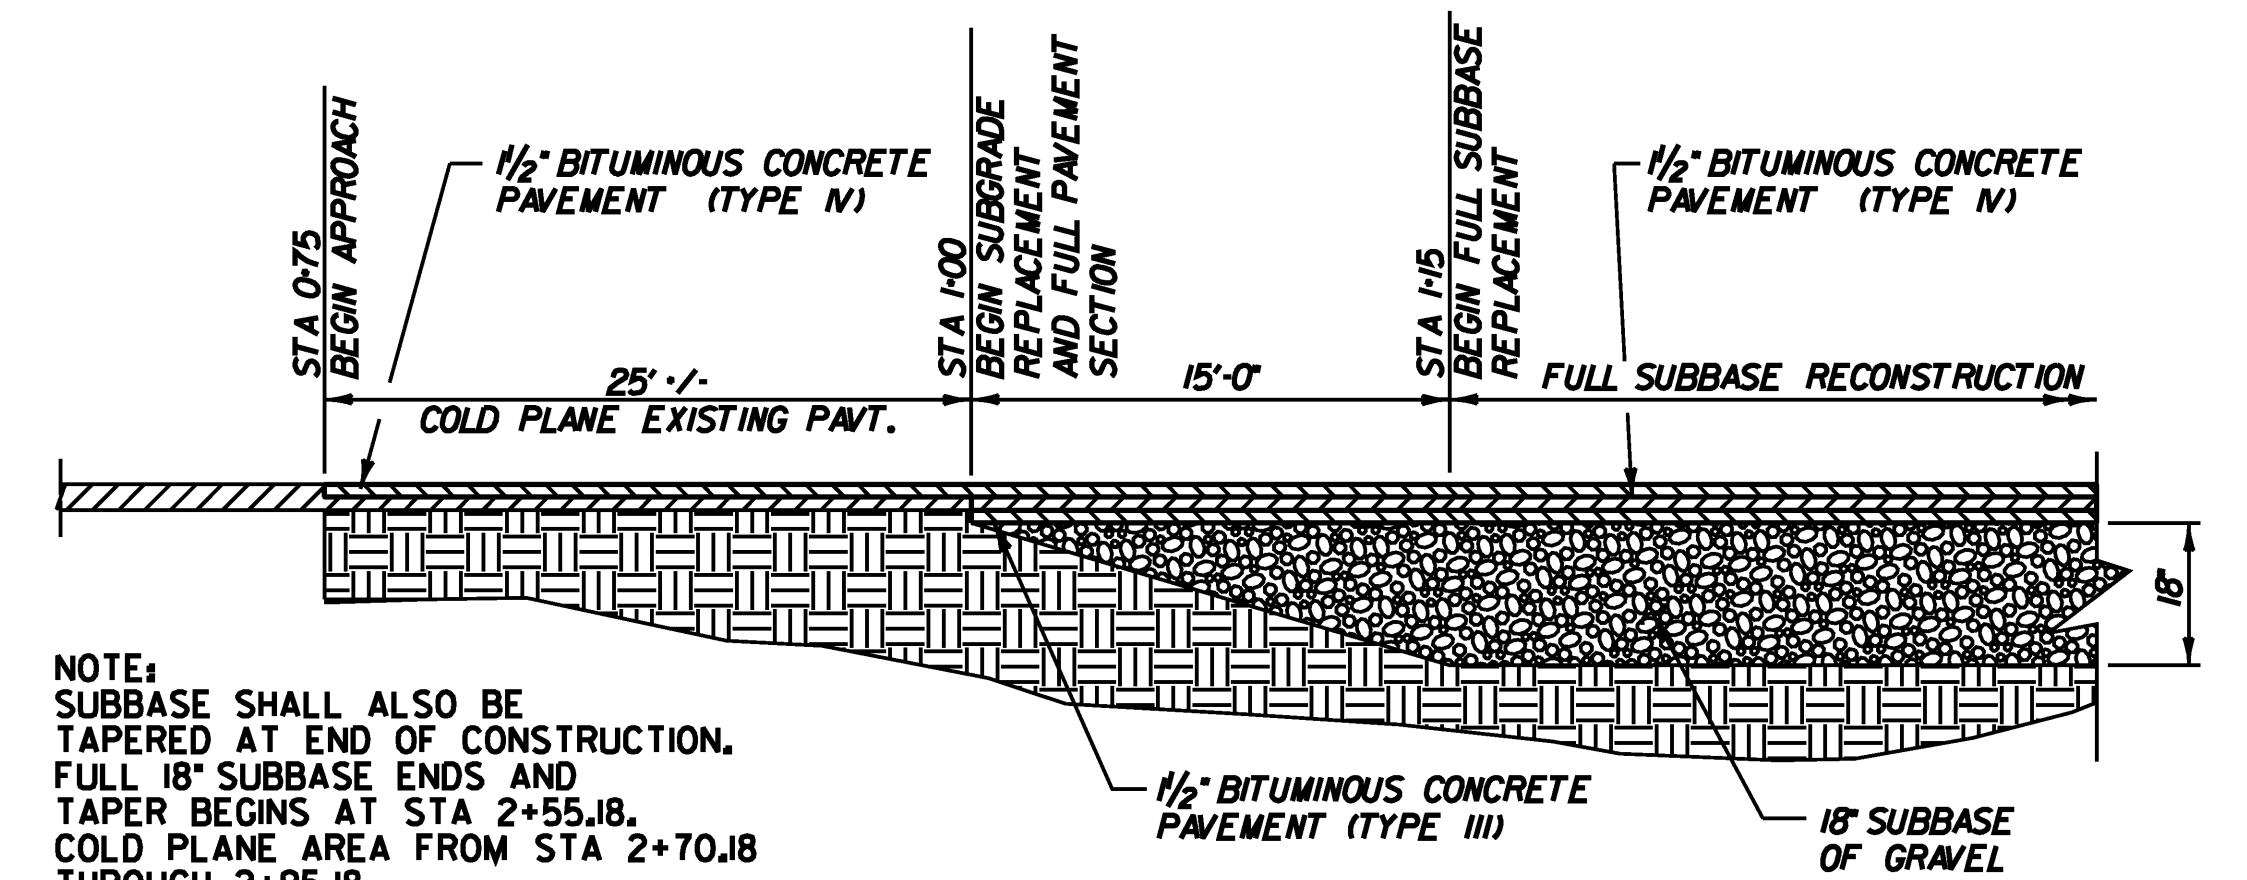

NOTE:
 SUBBASE SHALL ALSO BE
 TAPERED AT END OF CONSTRUCTION.
 FULL 18" SUBBASE ENDS AND
 TAPER BEGINS AT STA 2+55.18.
 COLD PLANE AREA FROM STA 2+70.18
 THROUGH 2+95.18.

TYPICAL APPROACH SECTION

NOT TO SCALE

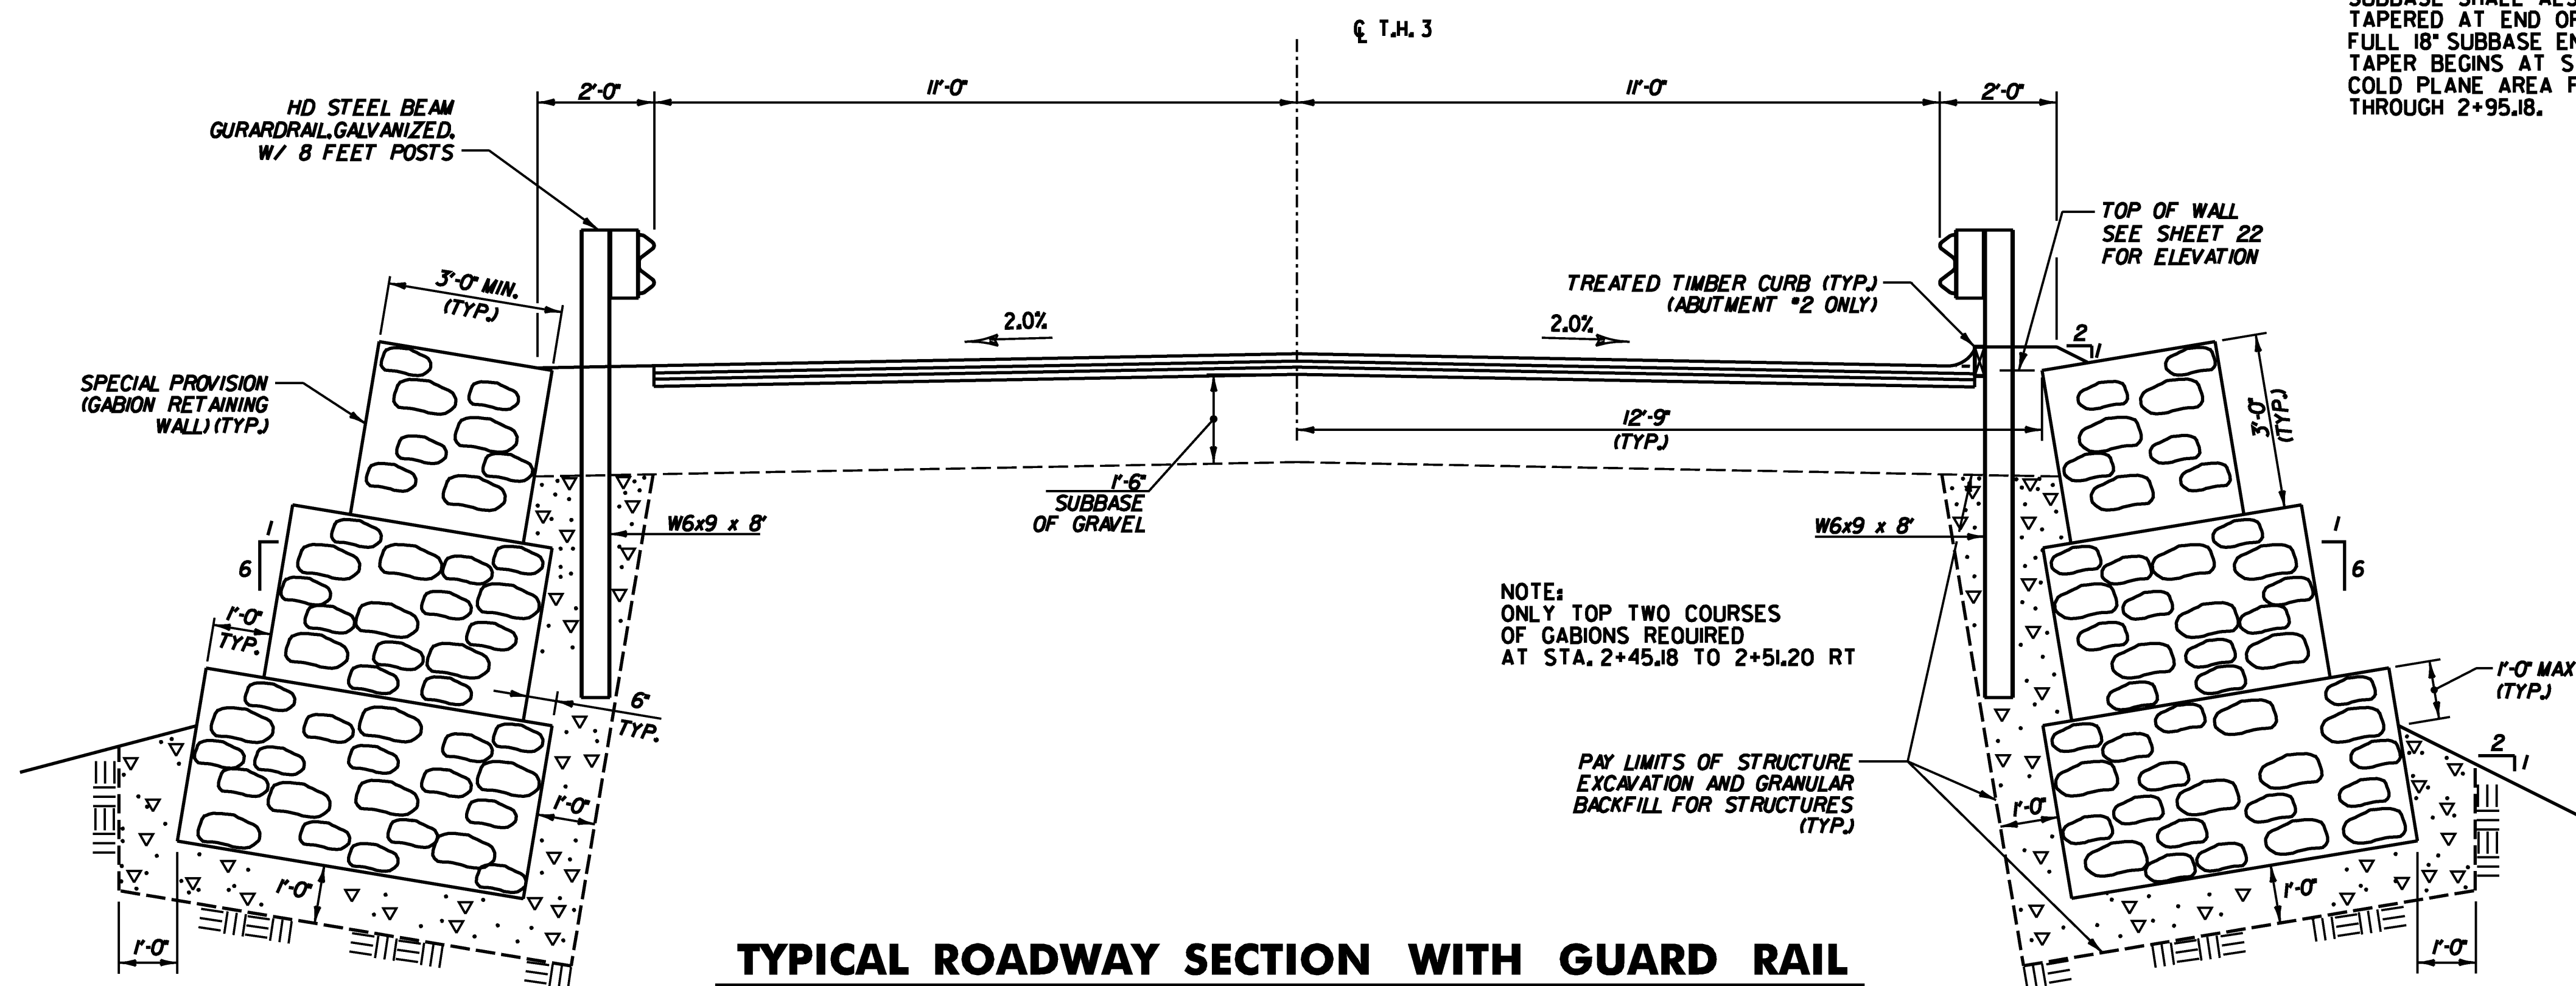

TYPICAL ROADWAY SECTION WITH GUARD RAIL

AND GABION WALL

NOT TO SCALE

NOTE:
 ONLY TOP TWO COURSES
 OF GABIONS REQUIRED
 AT STA. 2+45.18 TO 2+51.20 RT

PAY LIMITS OF STRUCTURE
 EXCAVATION AND GRANULAR
 BACKFILL FOR STRUCTURES
 (TYP.)

NOTE: FOR PG BINDER GRADE SEE
 SECTION 406 OF THE GENERAL
 SPECIAL PROVISIONS.



PROJECT NAME: CLARENDON
 PROJECT NUMBER: BHO 1443 (39)
 FILE NAME: ...Drawing\04-clar-rdwsect.dwg PLOT DATE: 7/2/2009
 PROJECT LEADER: MJC DRAWN BY: AET
 DESIGNED BY: SEB CHECKED BY: MJC
 TYPICAL ROADWAY SECTIONS SHEET 4 OF 24