



PROFILE - FOUNDRY ROAD

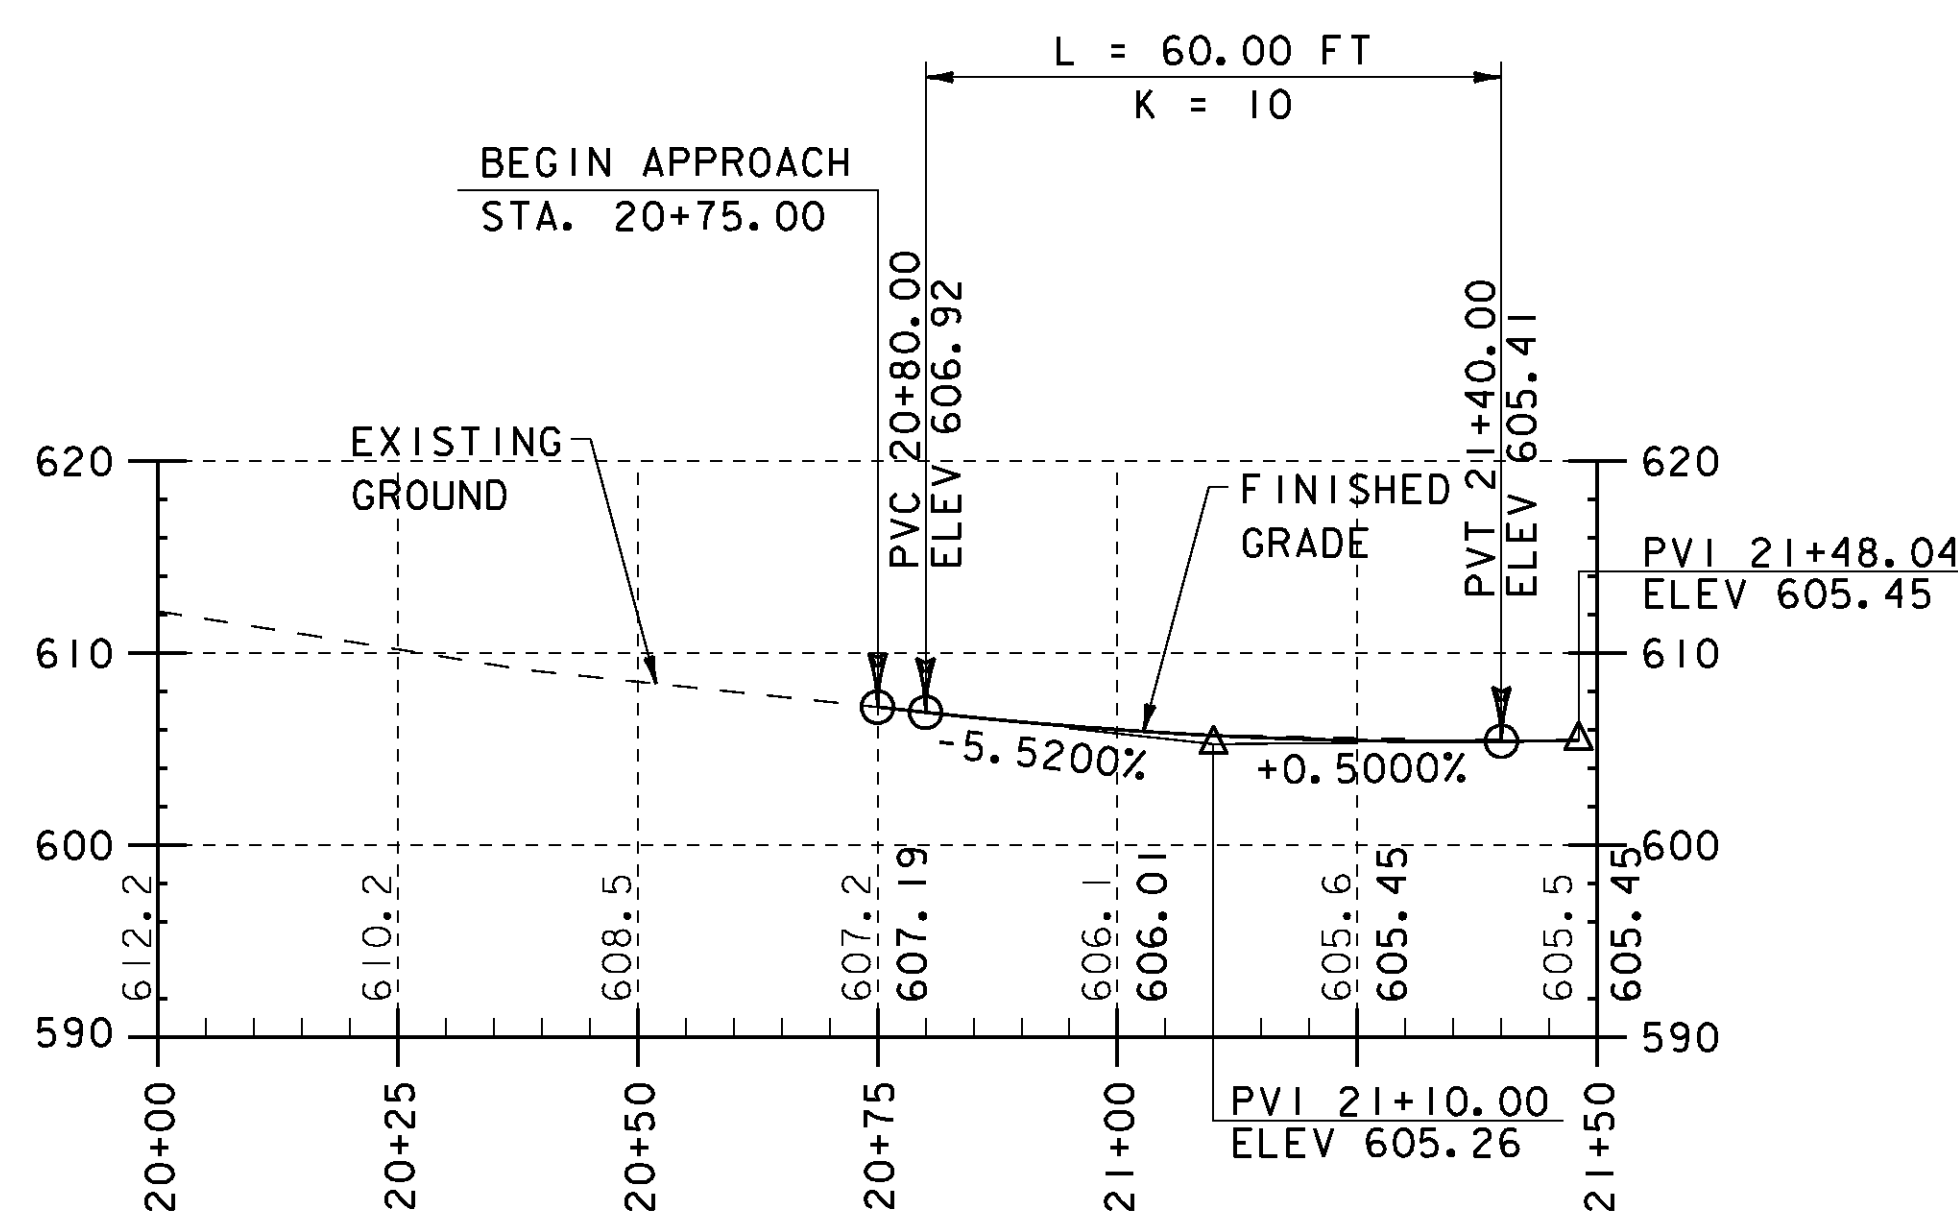

PROFILE - CARON ROAD

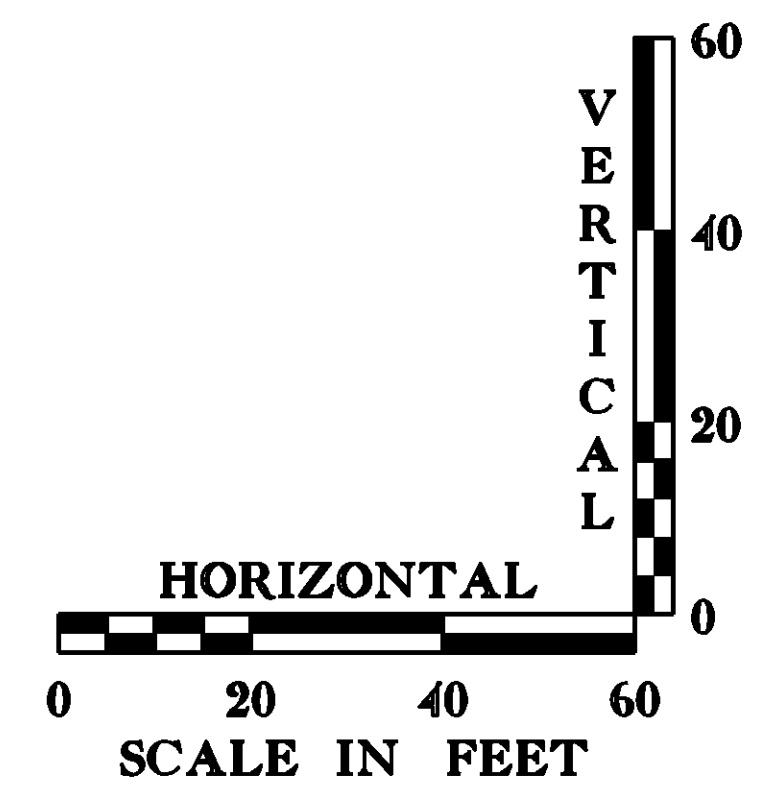

NOTE

THE GRADES SHOWN TO THE NEAREST TENTH ARE THE ORIGINAL GROUND ELEVATIONS ALONG THE PROPOSED CENTERLINE. THE GRADES SHOWN TO THE NEAREST HUNDREDTH ARE THE FINISH GRADES ALONG THE PROPOSED CENTERLINE.

SHEET NAME: PROFILE SHEET	
PROJECT NAME:	TUNBRIDGE
PROJECT NUMBER:	BRO 1444 (39)
FILE NAME:	z99J110pro.dgn
PROJECT LEADER:	K.M. Higgins
DESIGNED BY:	S. Della
PLOT DATE:	29-APR-2009
DRAWN BY:	P. Dustin
CHECKED BY:	R. Joy
SHEET 7 OF 32	

