



PLAN VIEW

SCALE: 1" = 10'

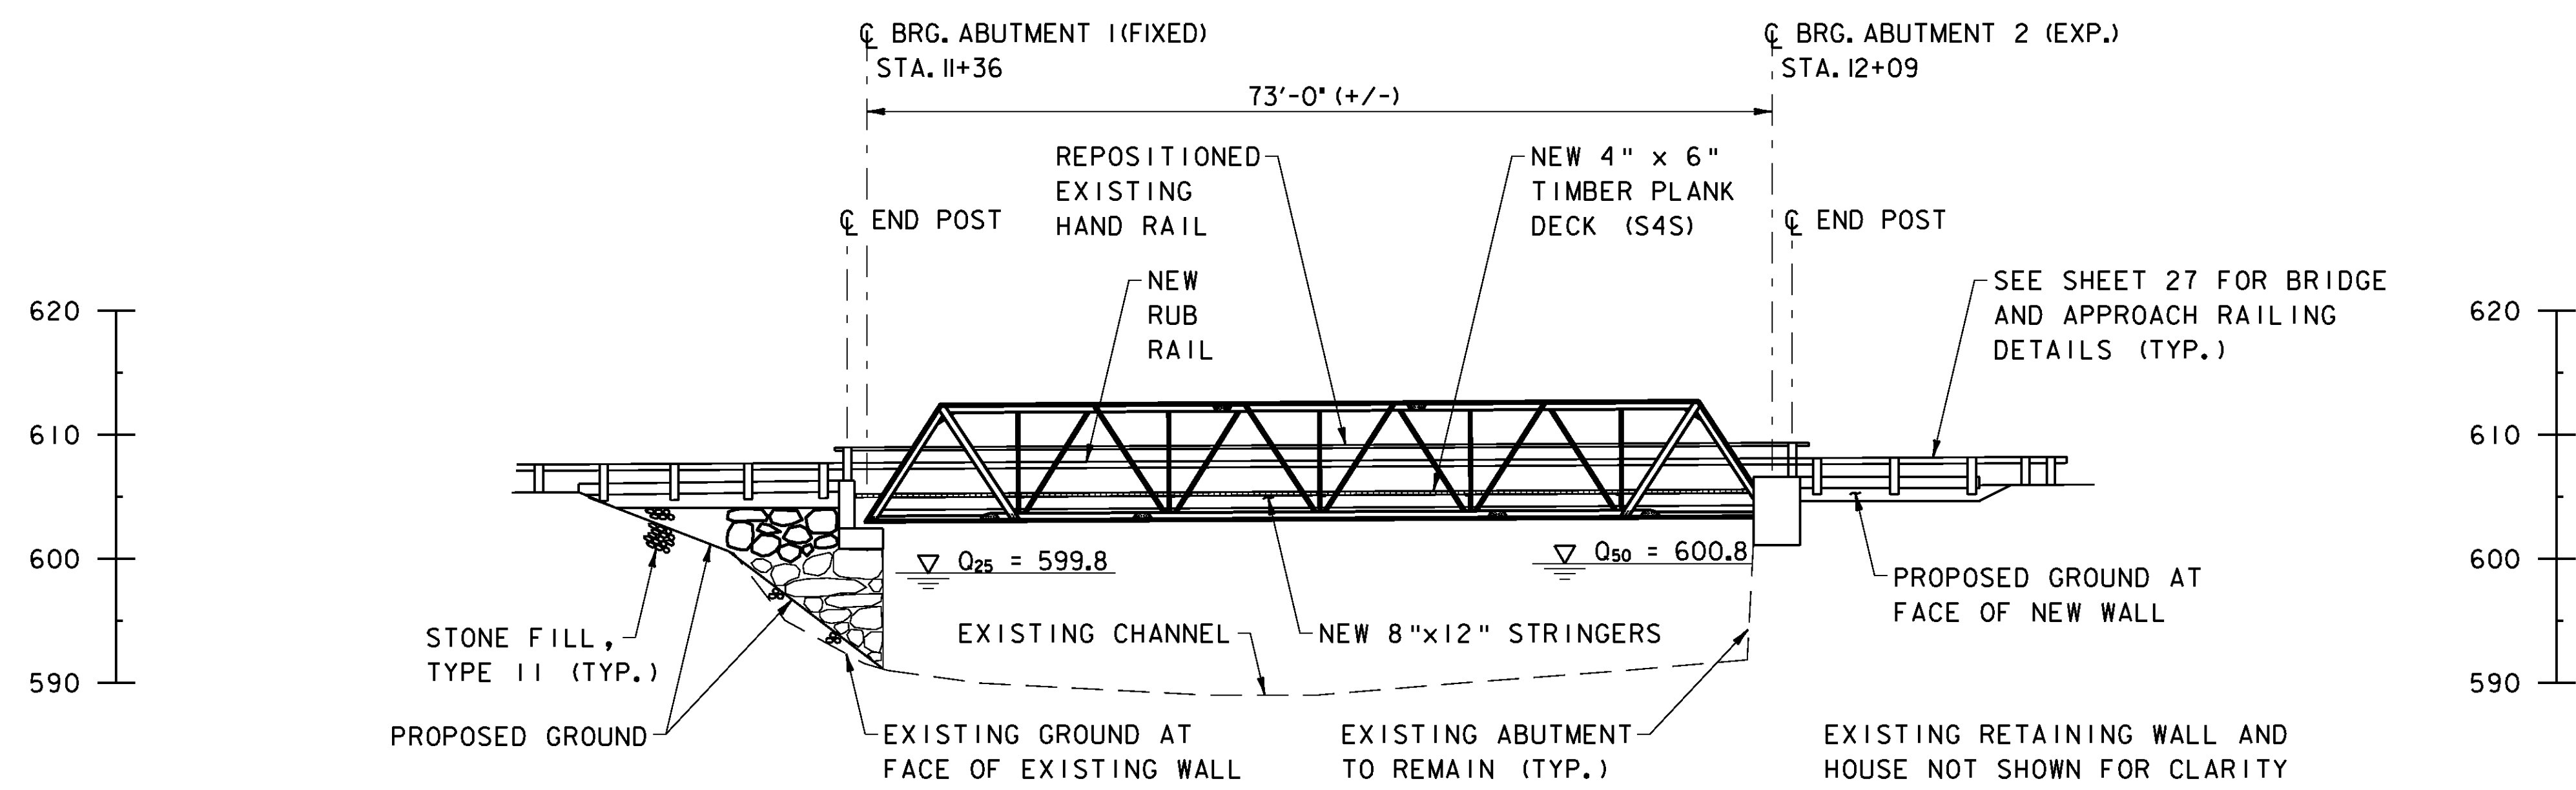

ELEVATION

SCALE: 1" = 10'

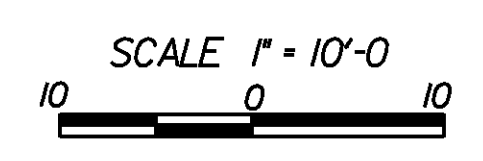

SHEET NAME: PLAN AND ELEVATION			
PROJECT NAME: TUNBRIDGE		PLOT DATE: 29-APR-2009	
PROJECT NUMBER: BRO 1444 (39)		DRAWN BY: P. Dustin	
FILE NAME: z99J110gpe.dgn	DESIGNED BY: P. Dustin	CHECKED BY: R. Joy	SHEET 16 OF 32