



ELEVATION - WINGWALL NO. 2

SCALE: 3/8" = 1'-0"

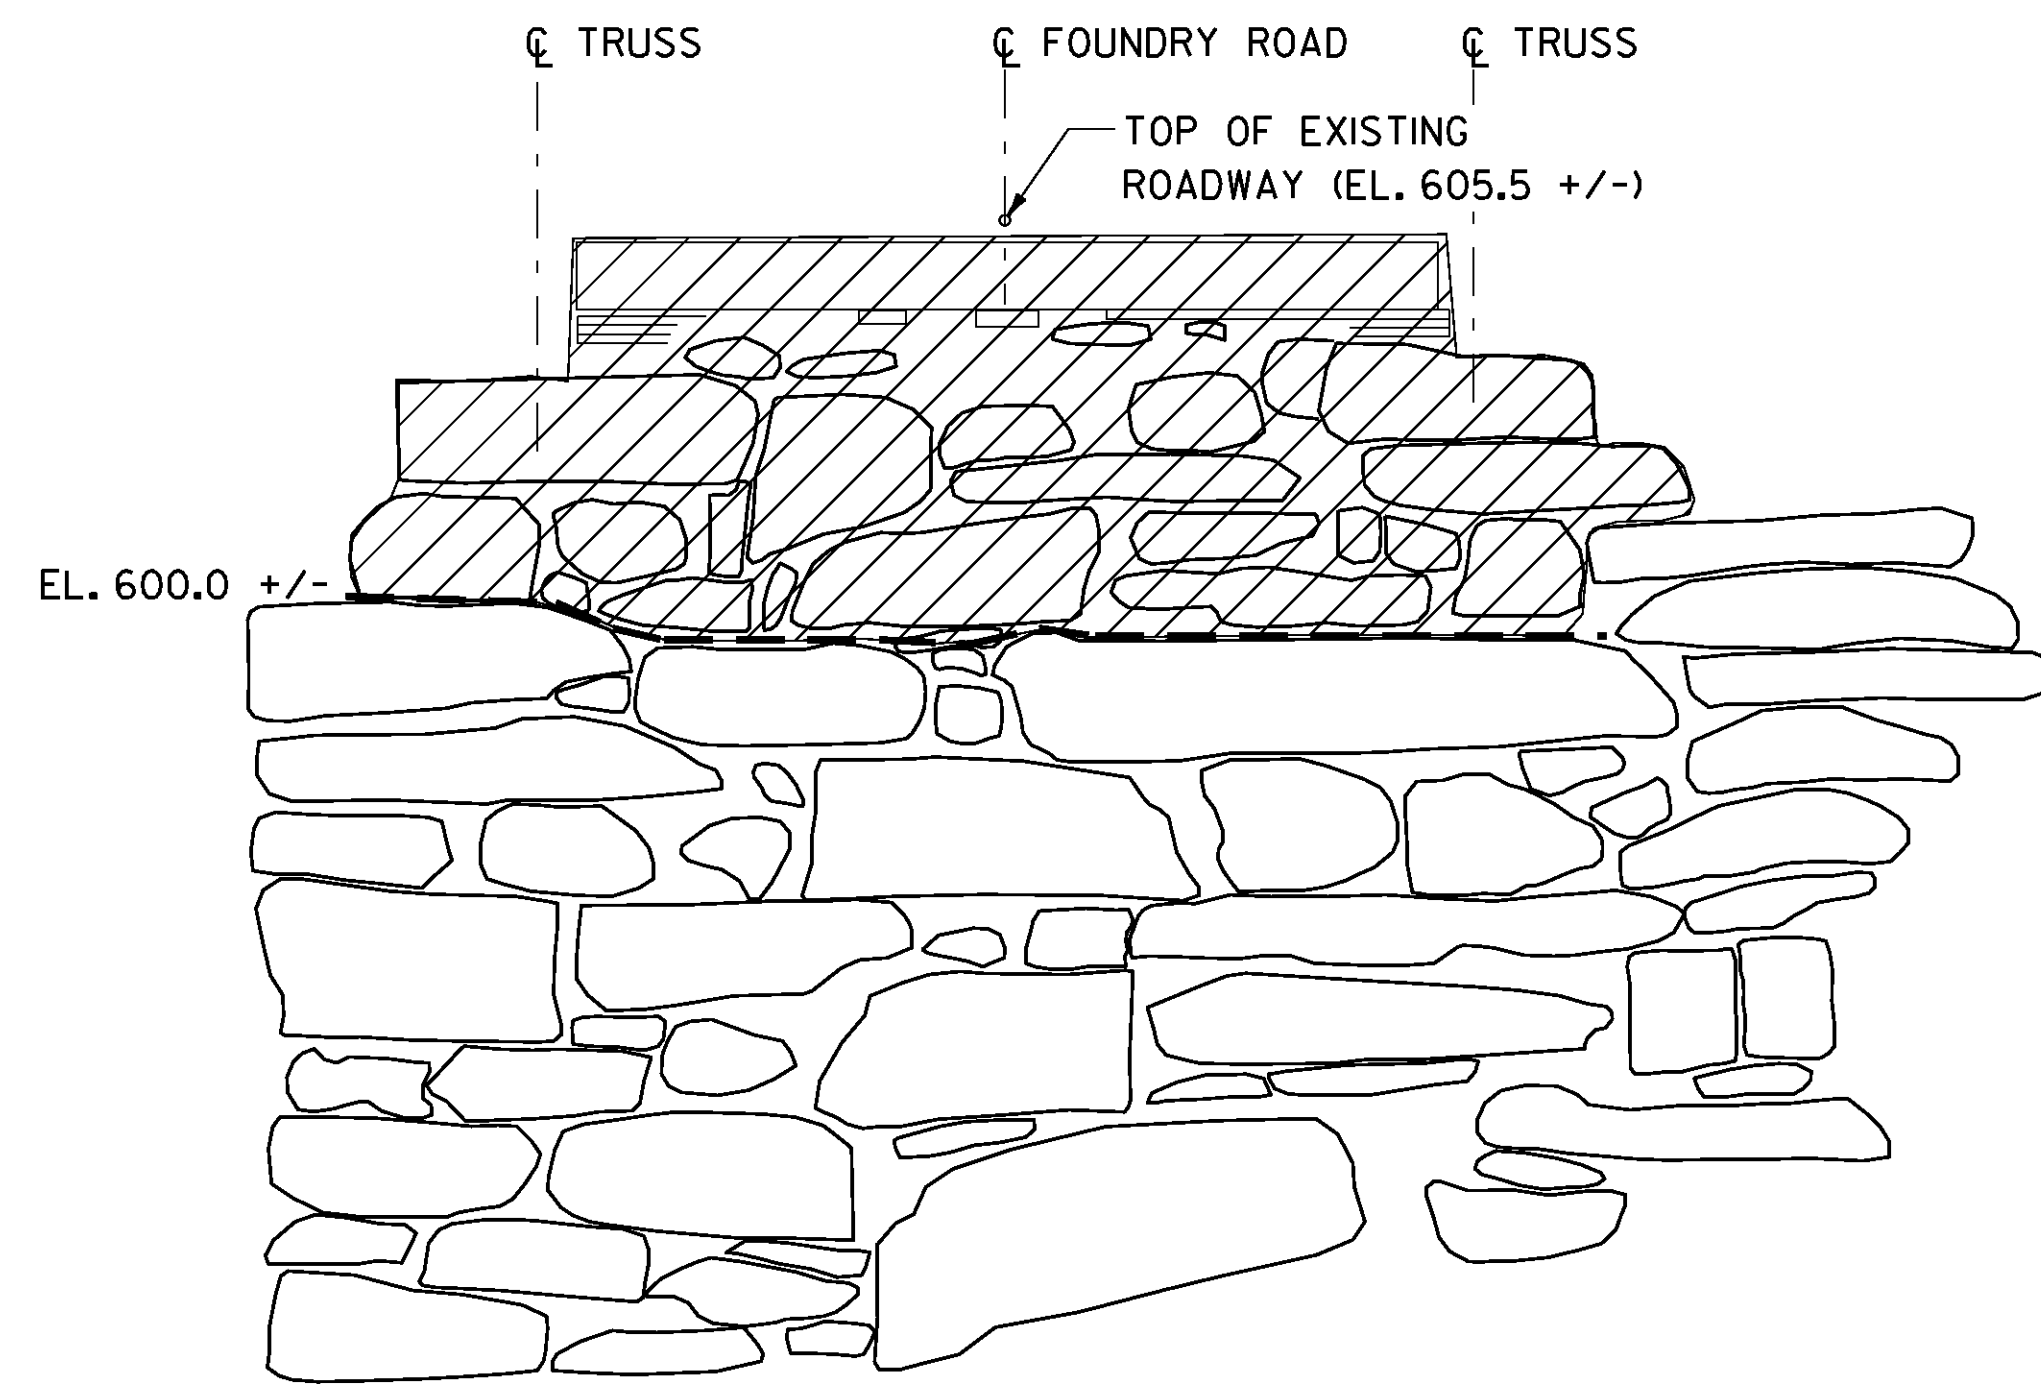


ELEVATION - ABUTMENT NO. 1

SCALE: 3/8" = 1'-0"

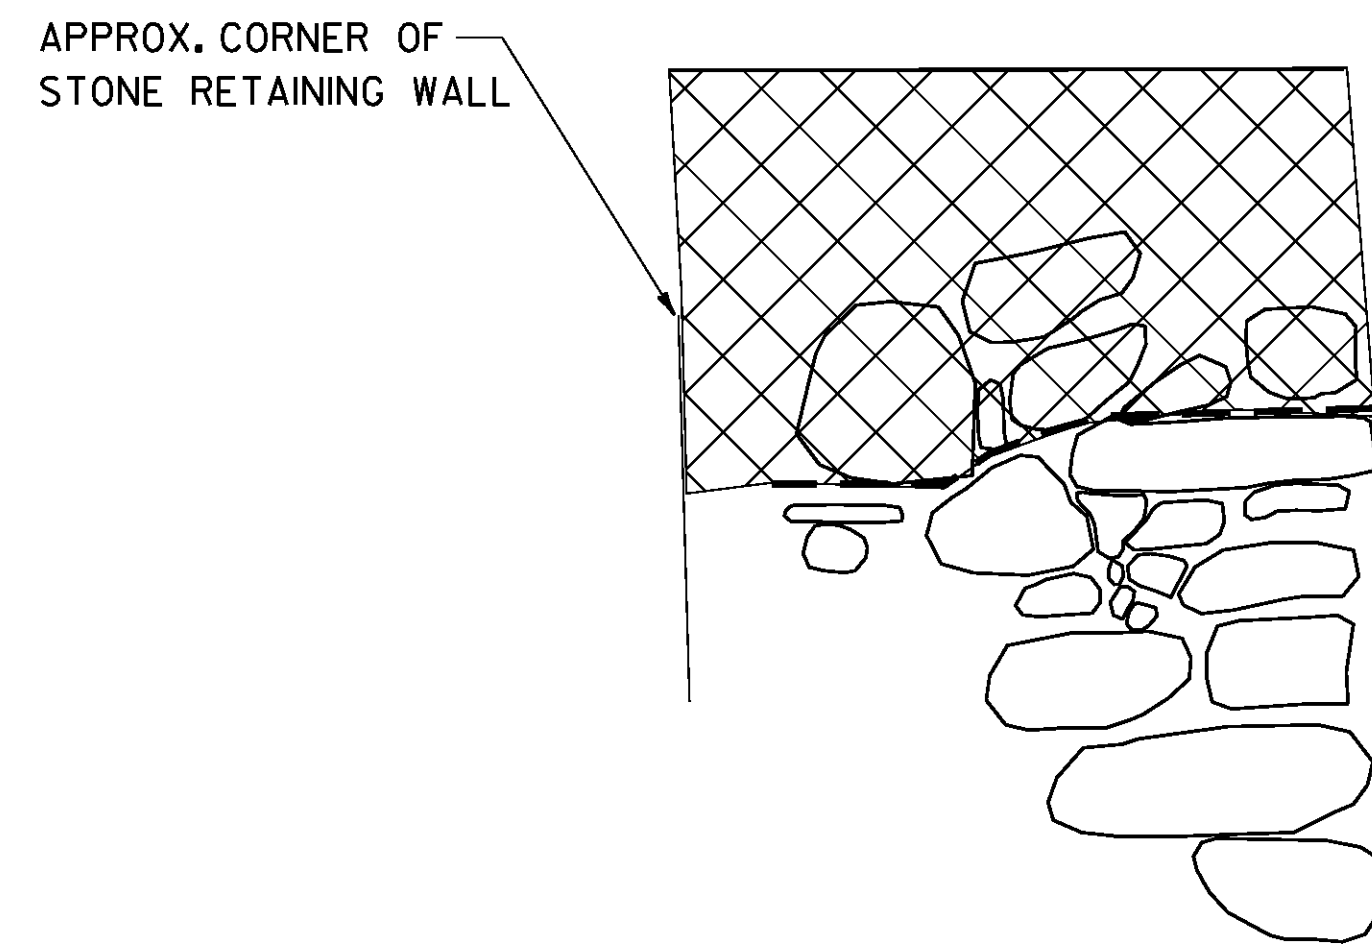

ELEVATION - WINGWALL NO. 3

SCALE: 3/8" = 1'-0"

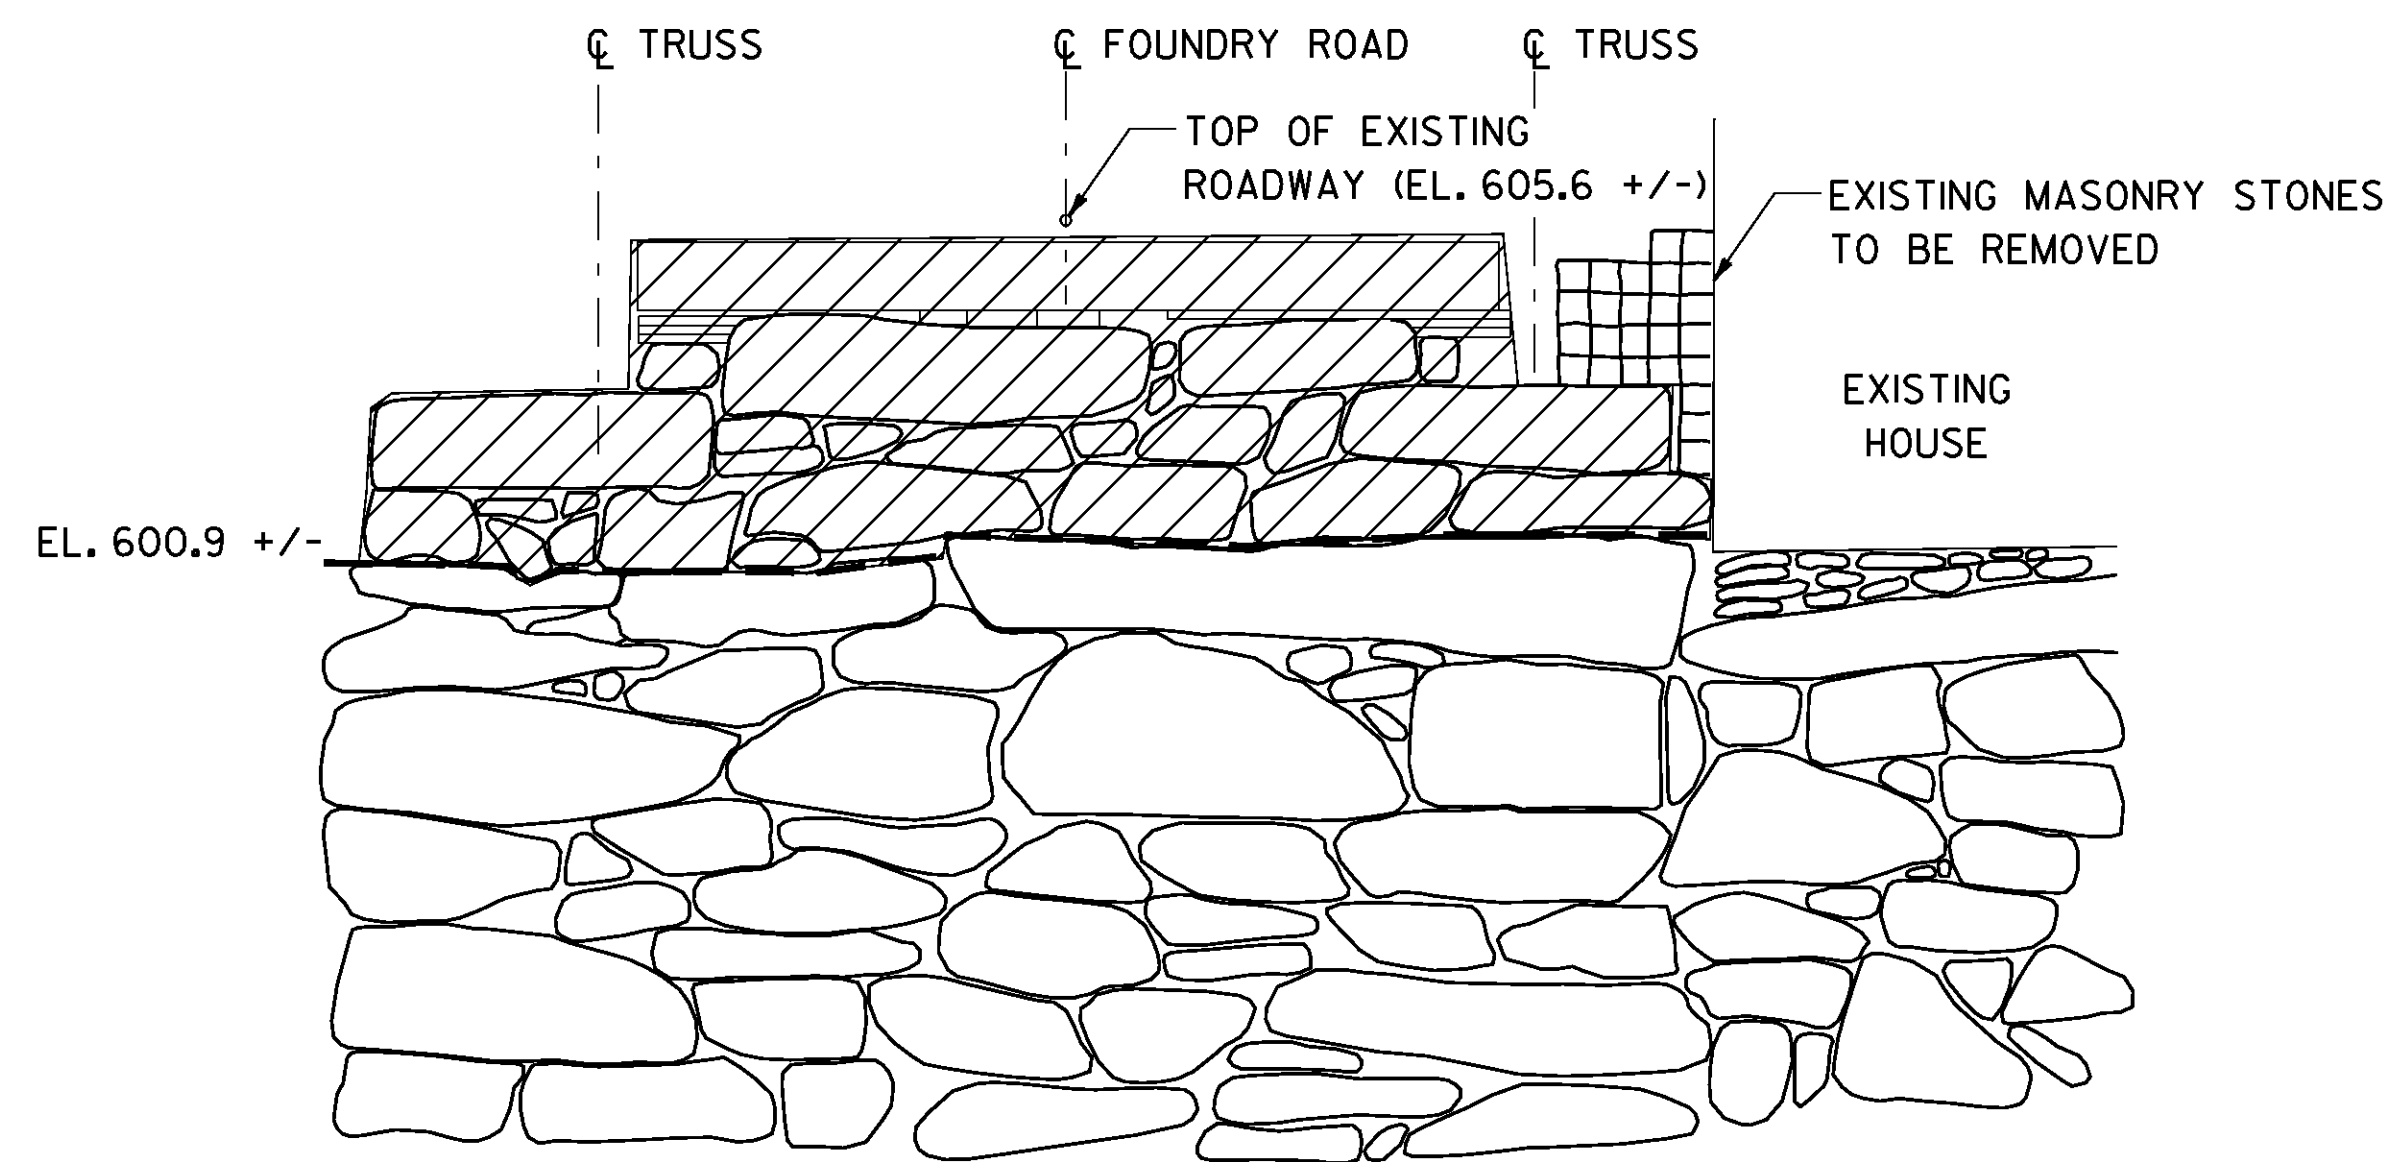

ELEVATION - ABUTMENT NO. 2

SCALE: 3/8" = 1'-0"


LEGEND



DENOTES APPROXIMATE PAY LIMITS OF ITEM 900.608, SPECIAL PROVISION (REBUILT STONE MASONRY)



DENOTES LIMIT OF EXISTING ABUTMENT REMOVAL (ITEM 529.25, REMOVAL OF CONCRETE OR MASONRY)

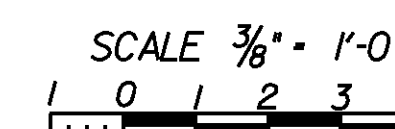

SHEET NAME: ABUTMENT REMOVAL DETAILS		
PROJECT NAME:	TUNBRIDGE	
PROJECT NUMBER:	BRO 1444 (39)	
FILE NAME:	z99J110abr.dgn	PLOT DATE: 29-APR-2009
PROJECT LEADER:	K.M. Higgins	DRAWN BY: P. Dustin
DESIGNED BY:	N. Powelson	CHECKED BY: R. Joy
		SHEET 22 OF 32