





PLAN - ABUTMENT NO. 2

SCALE: 3/8" = 1'-0"

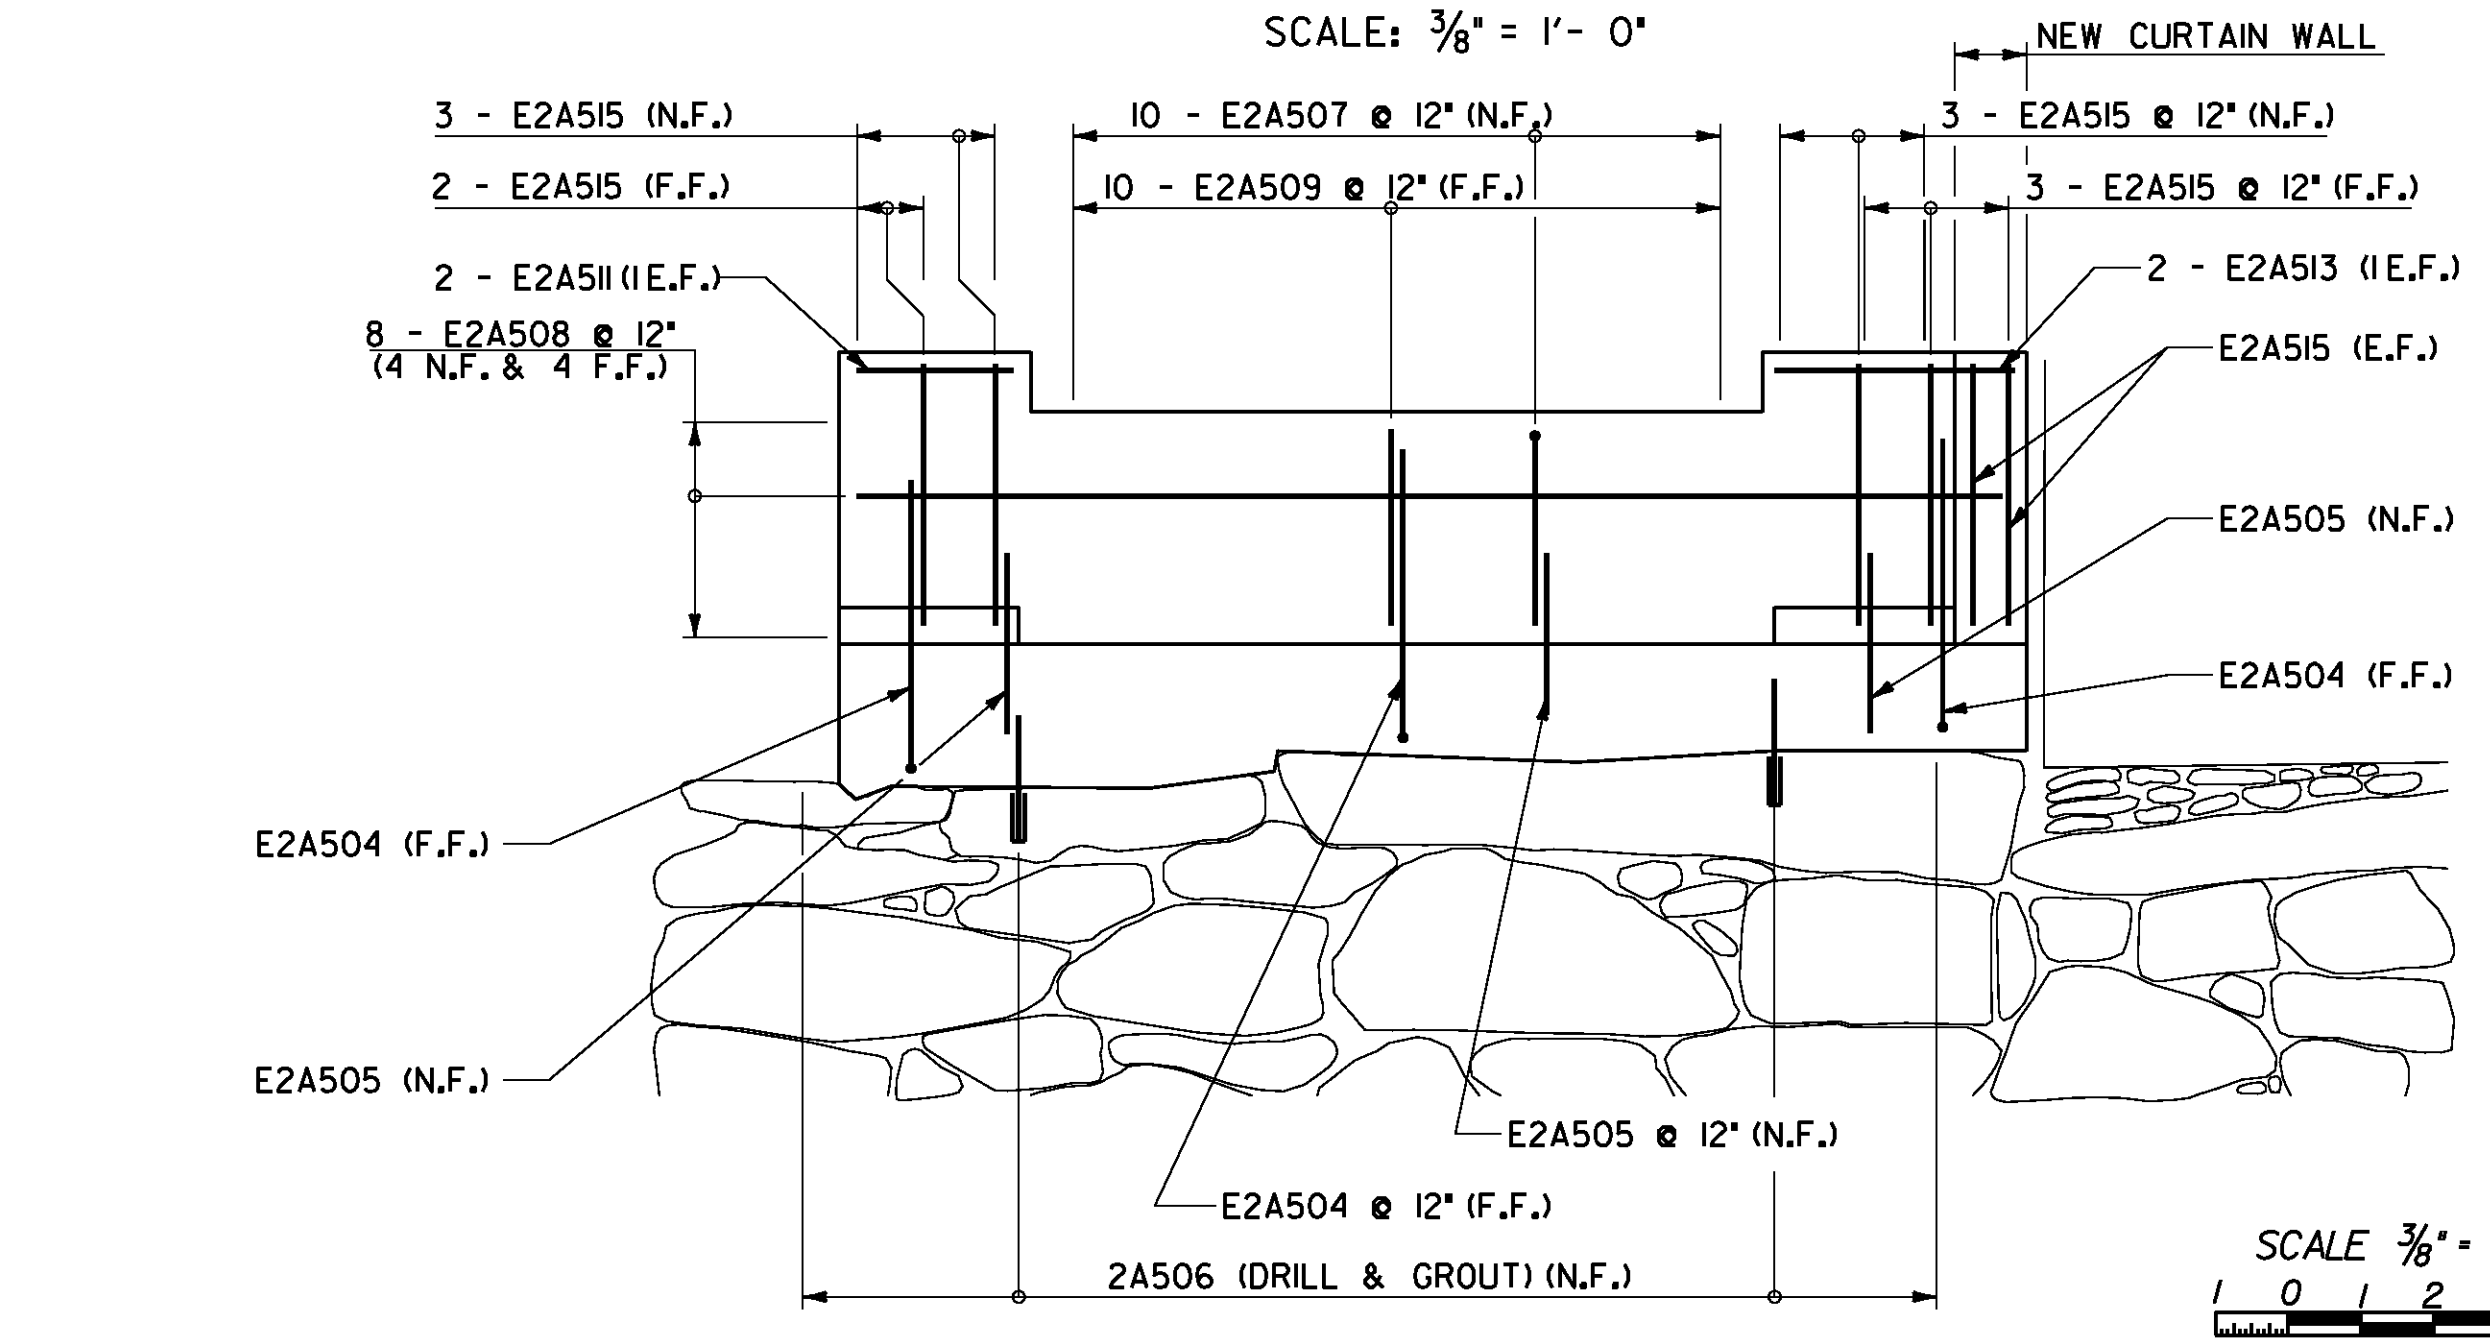


ELEVATION - ABUTMENT NO. 2

SCALE: 3/8" = 1'-0"

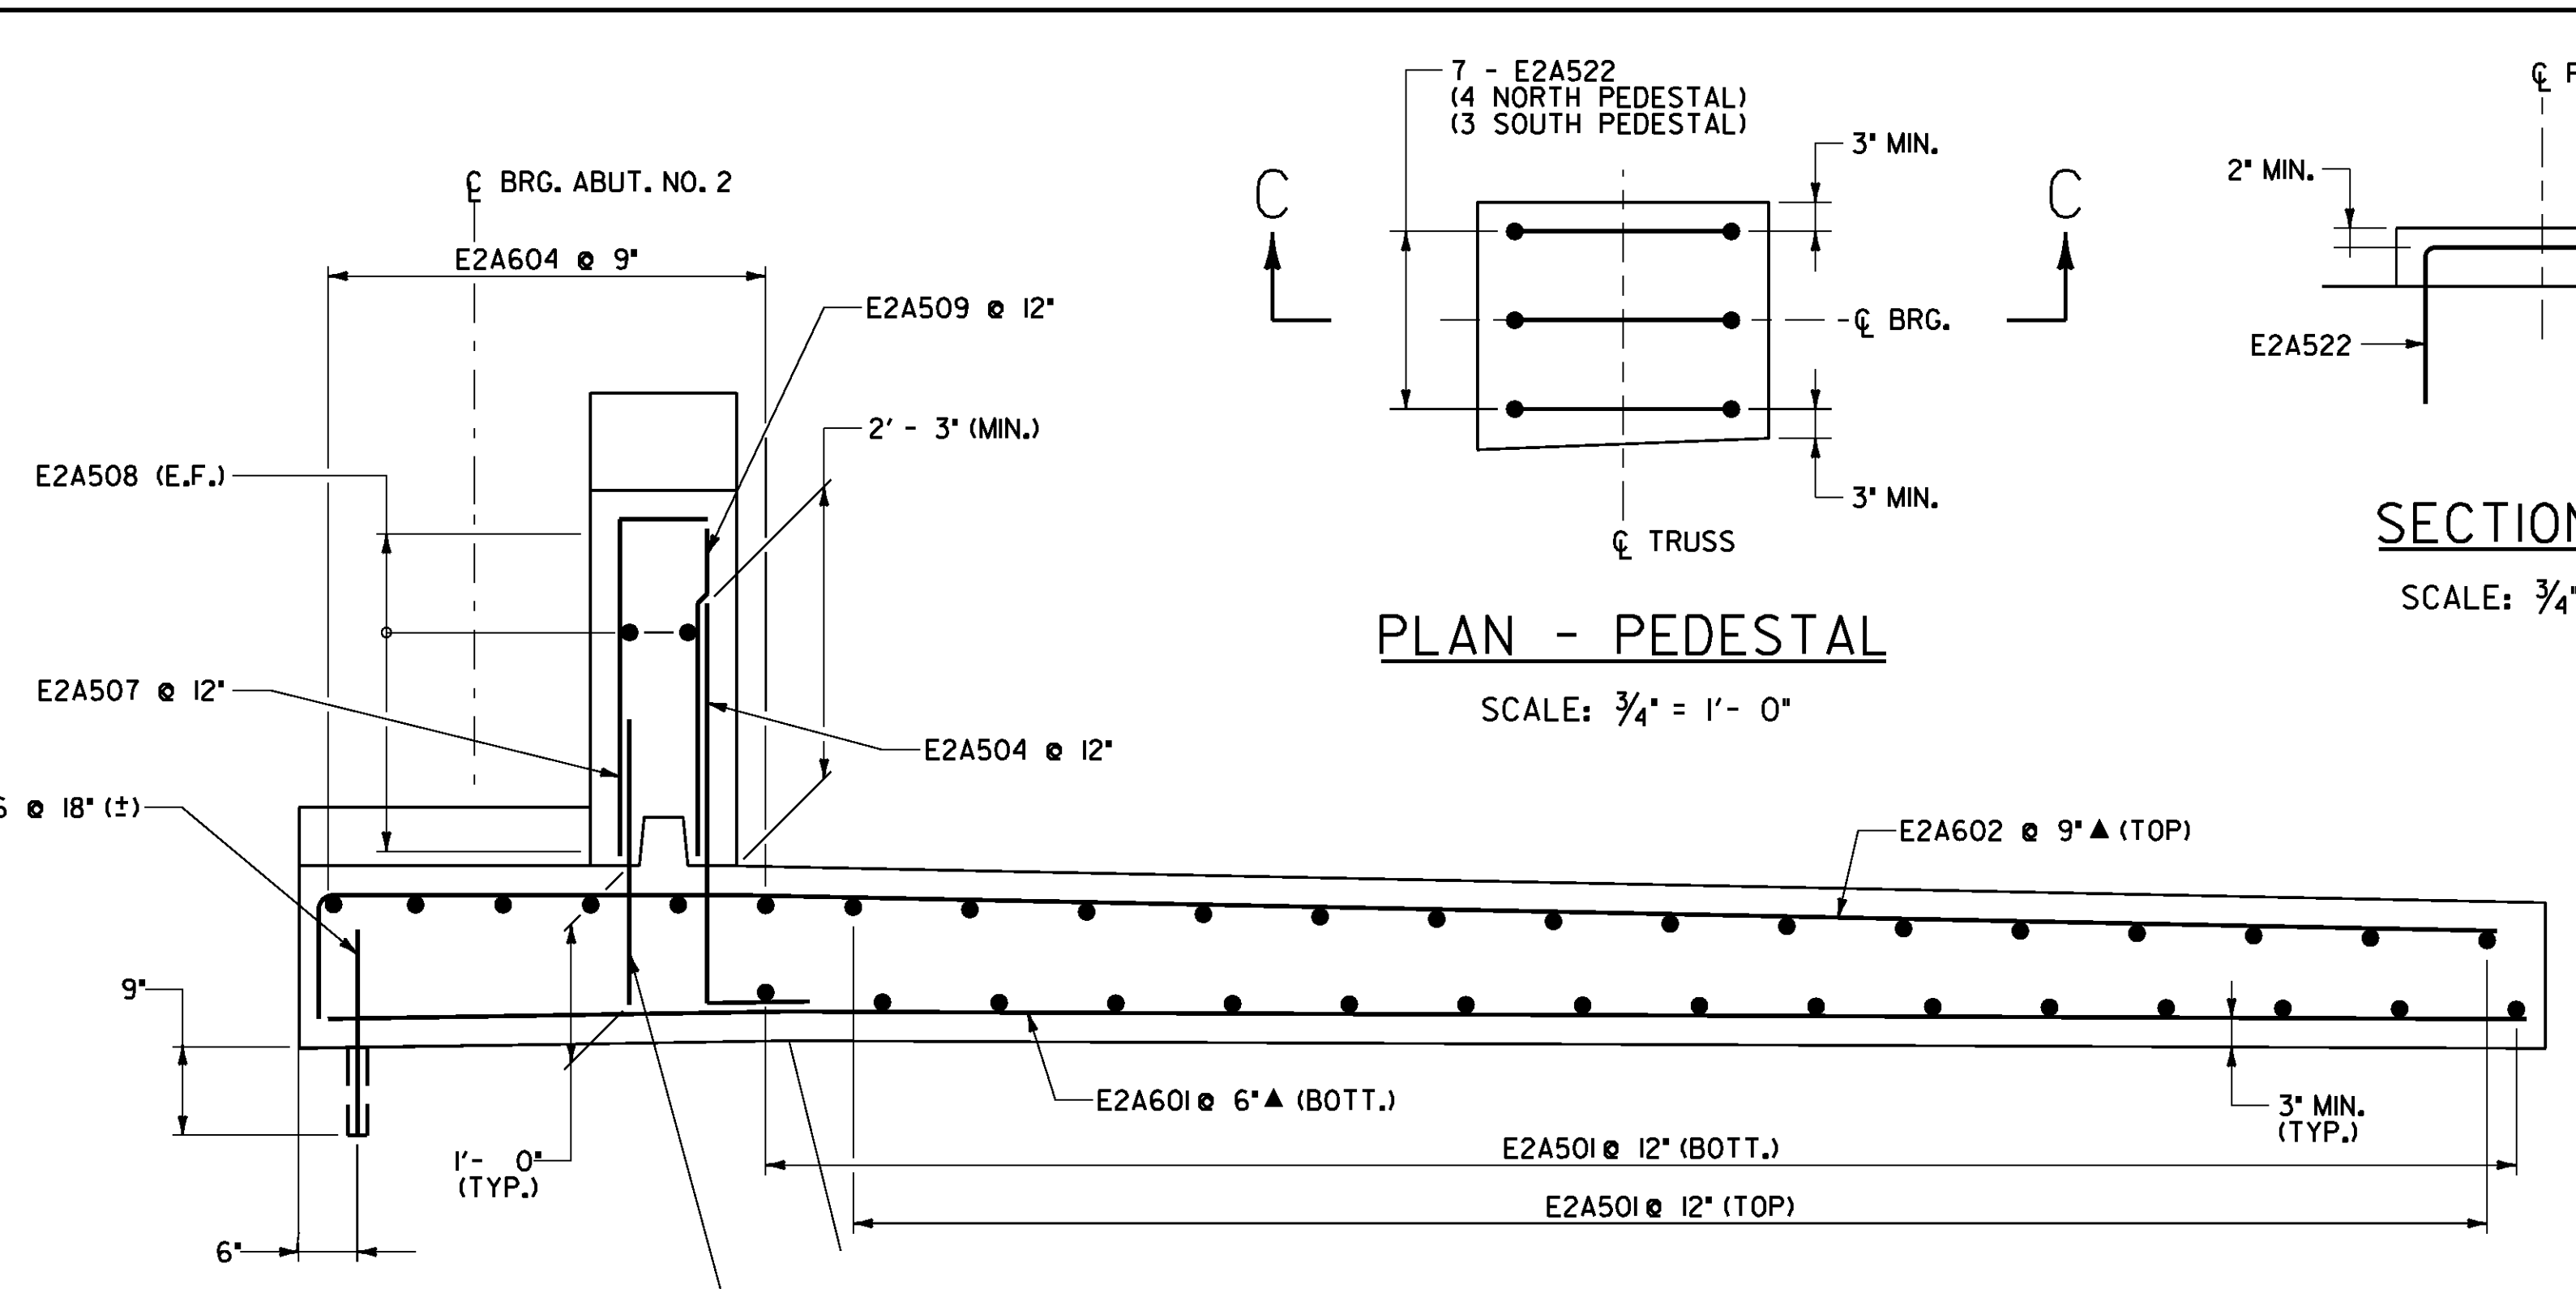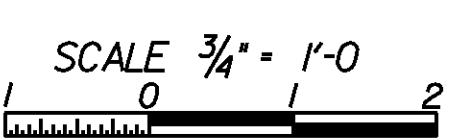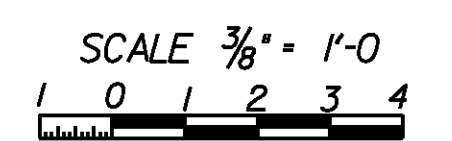


PLAN - PEDESTAL

SCALE: 3/4" = 1'-0"

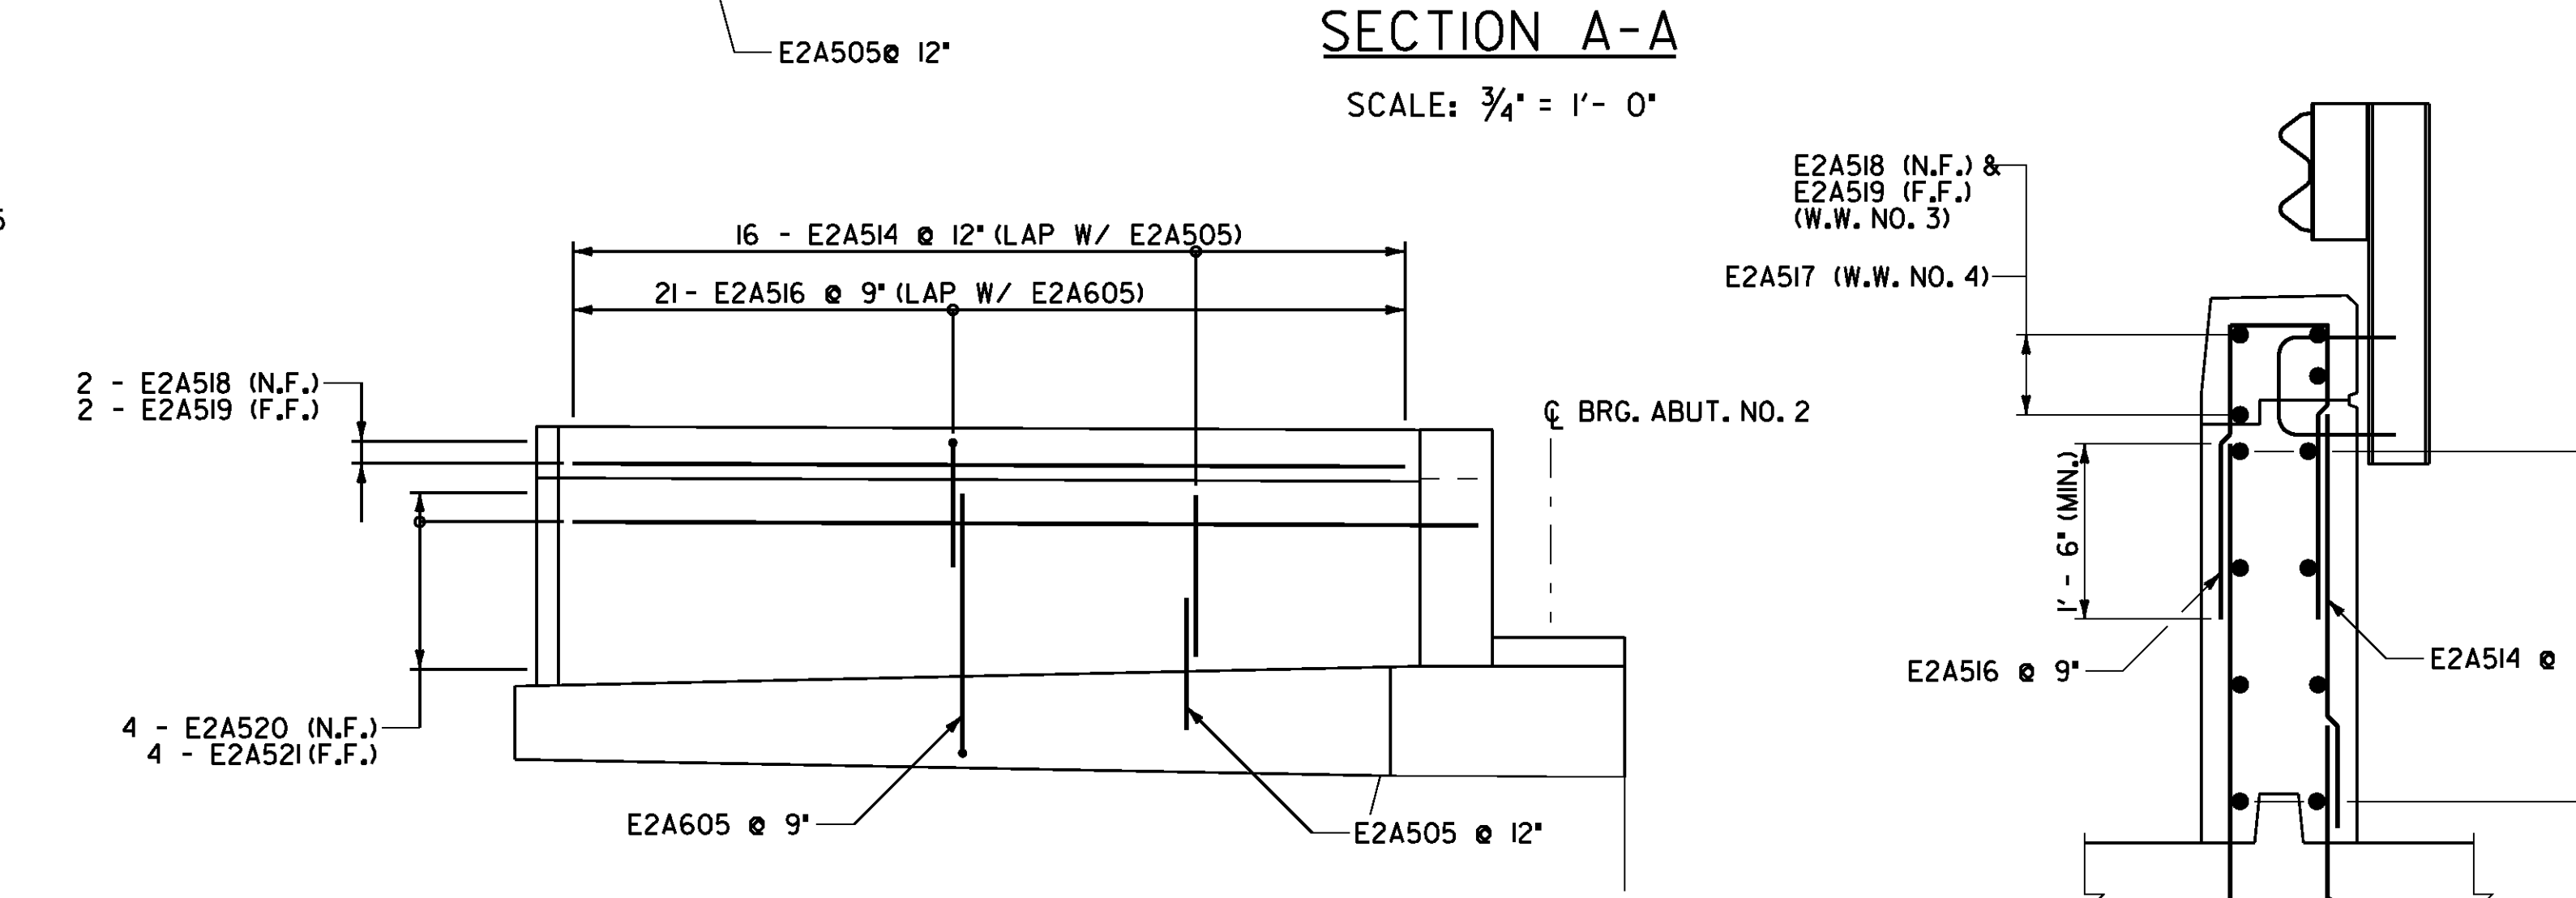

SECTION A-A

SCALE: 3/4" = 1'-0"

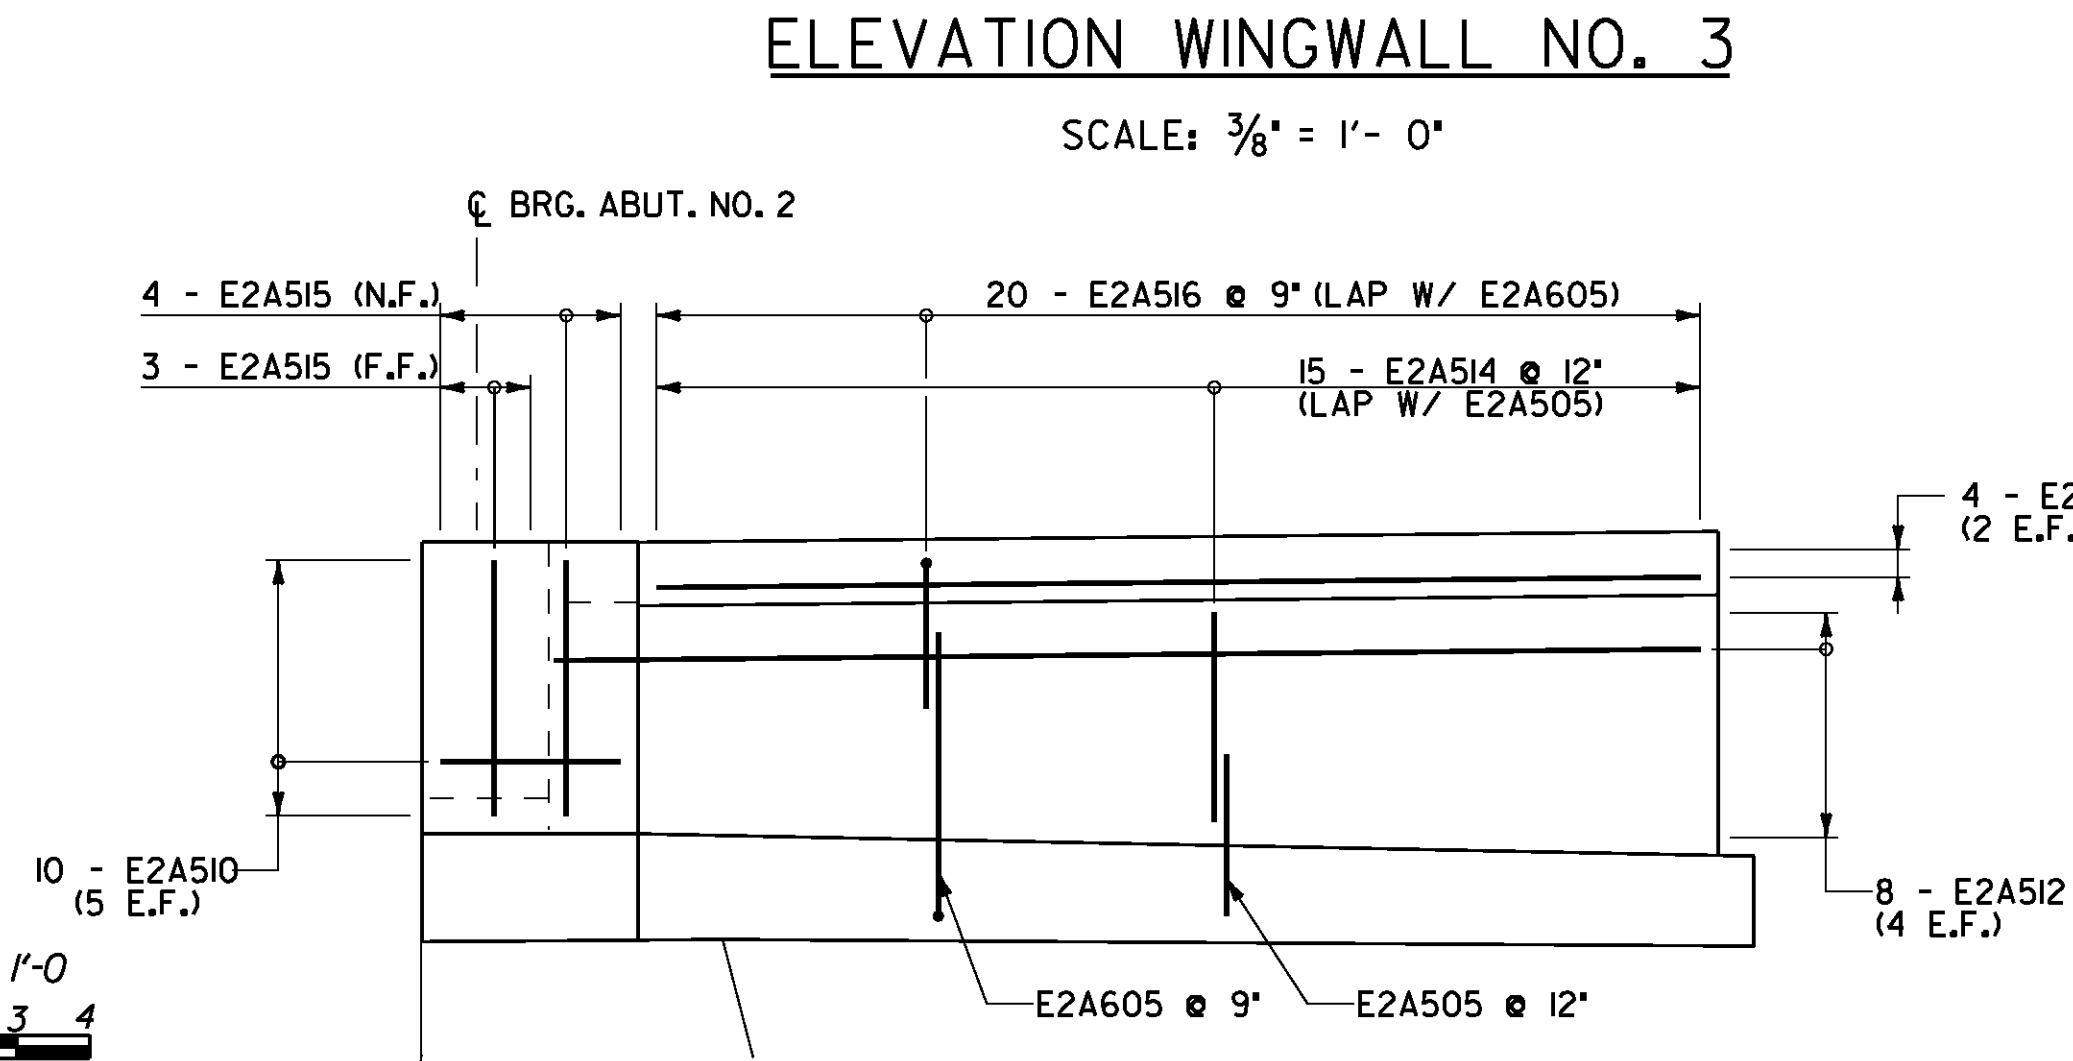


ELEVATION WINGWALL NO. 3

SCALE: 3/8" = 1'-0"




ELEVATION WINGWALL NO. 4

SCALE: 3/8" = 1'-0"

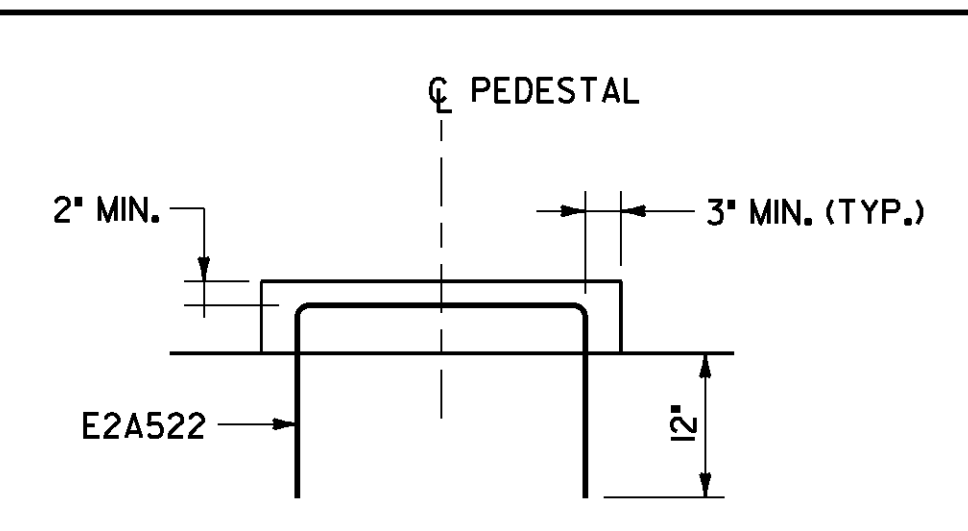

SECTION C-C

SCALE: 3/4" = 1'-0"

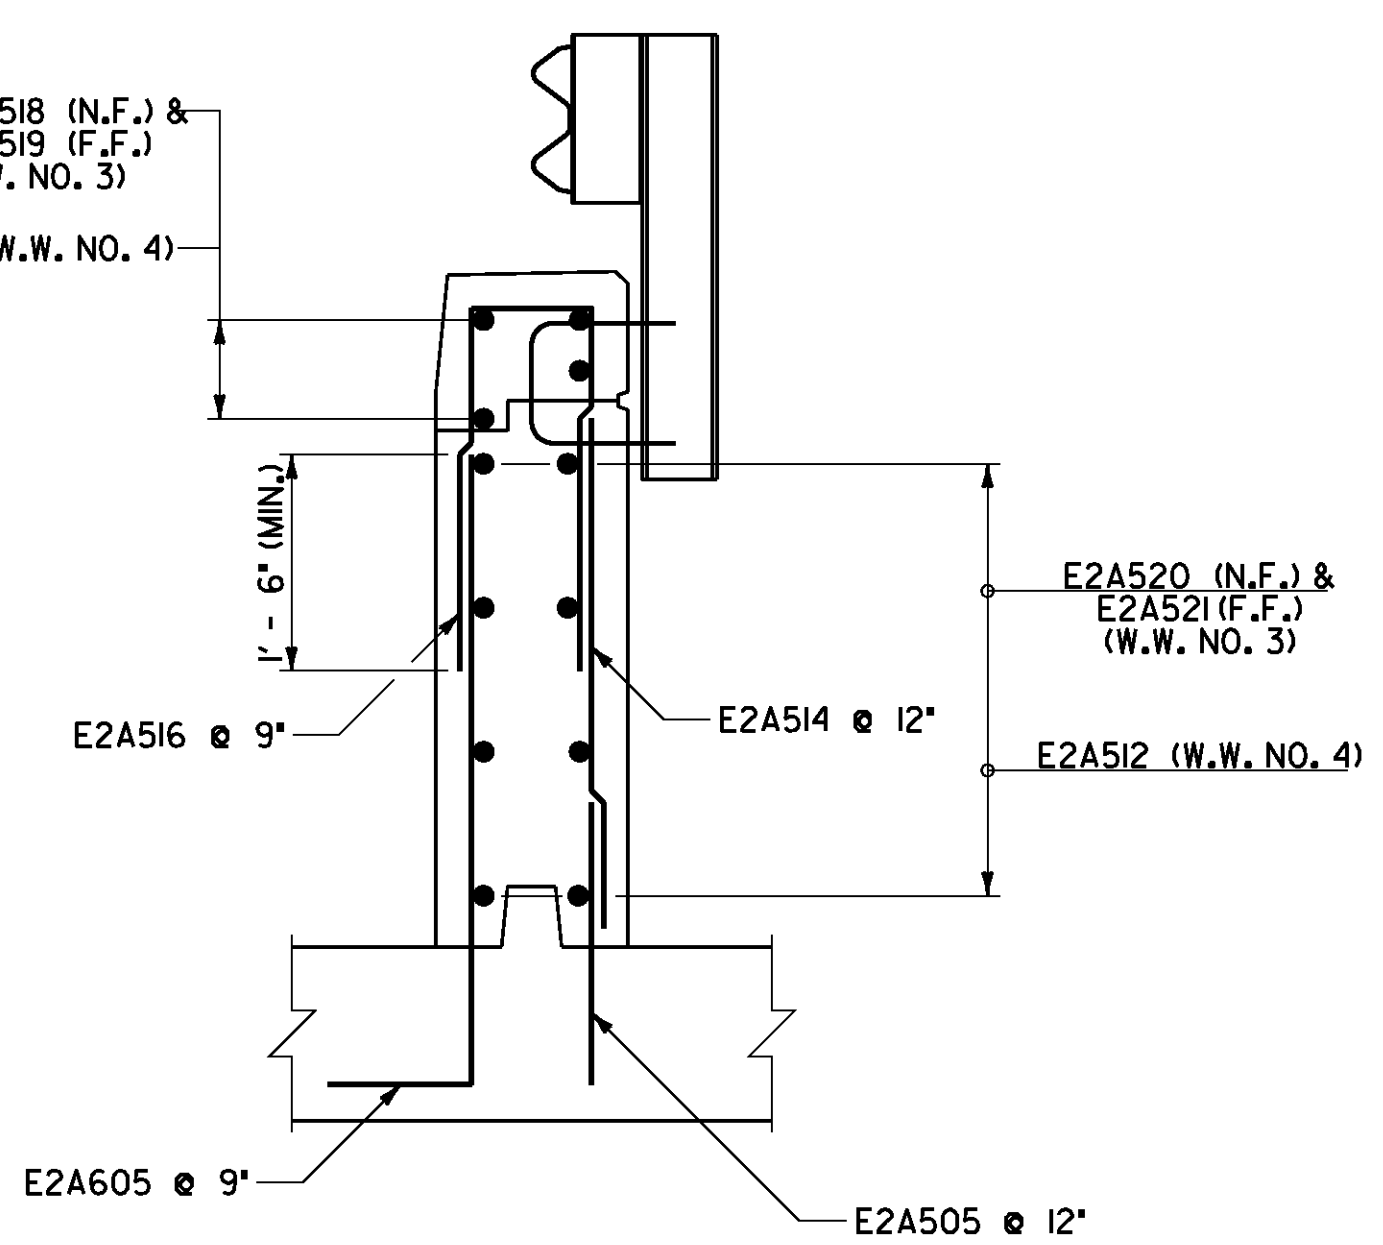

SECTION B-B

SCALE: 3/4" = 1'-0"

LEGEND

- ▲ DENOTES BARS TO BE CUT IN THE FIELD
- E.F. EACH FACE
- N.F. NEAR FACE
- F.F. FAR FACE

SHEET NAME: ABUTMENT NO. 2 REINFORCEMENT	
PROJECT NAME: TUNBRIDGE	
PROJECT NUMBER: BRO 1444 (39)	
FILE NAME: z99jll0a2r.dgn	PLOT DATE: 29-APR-2009
PROJECT LEADER: K.M. Higgins	DRAWN BY: P. Dustin
DESIGNED BY: N. Powelson	CHECKED BY: R. Joy
	SHEET 26 OF 32

