



1+50

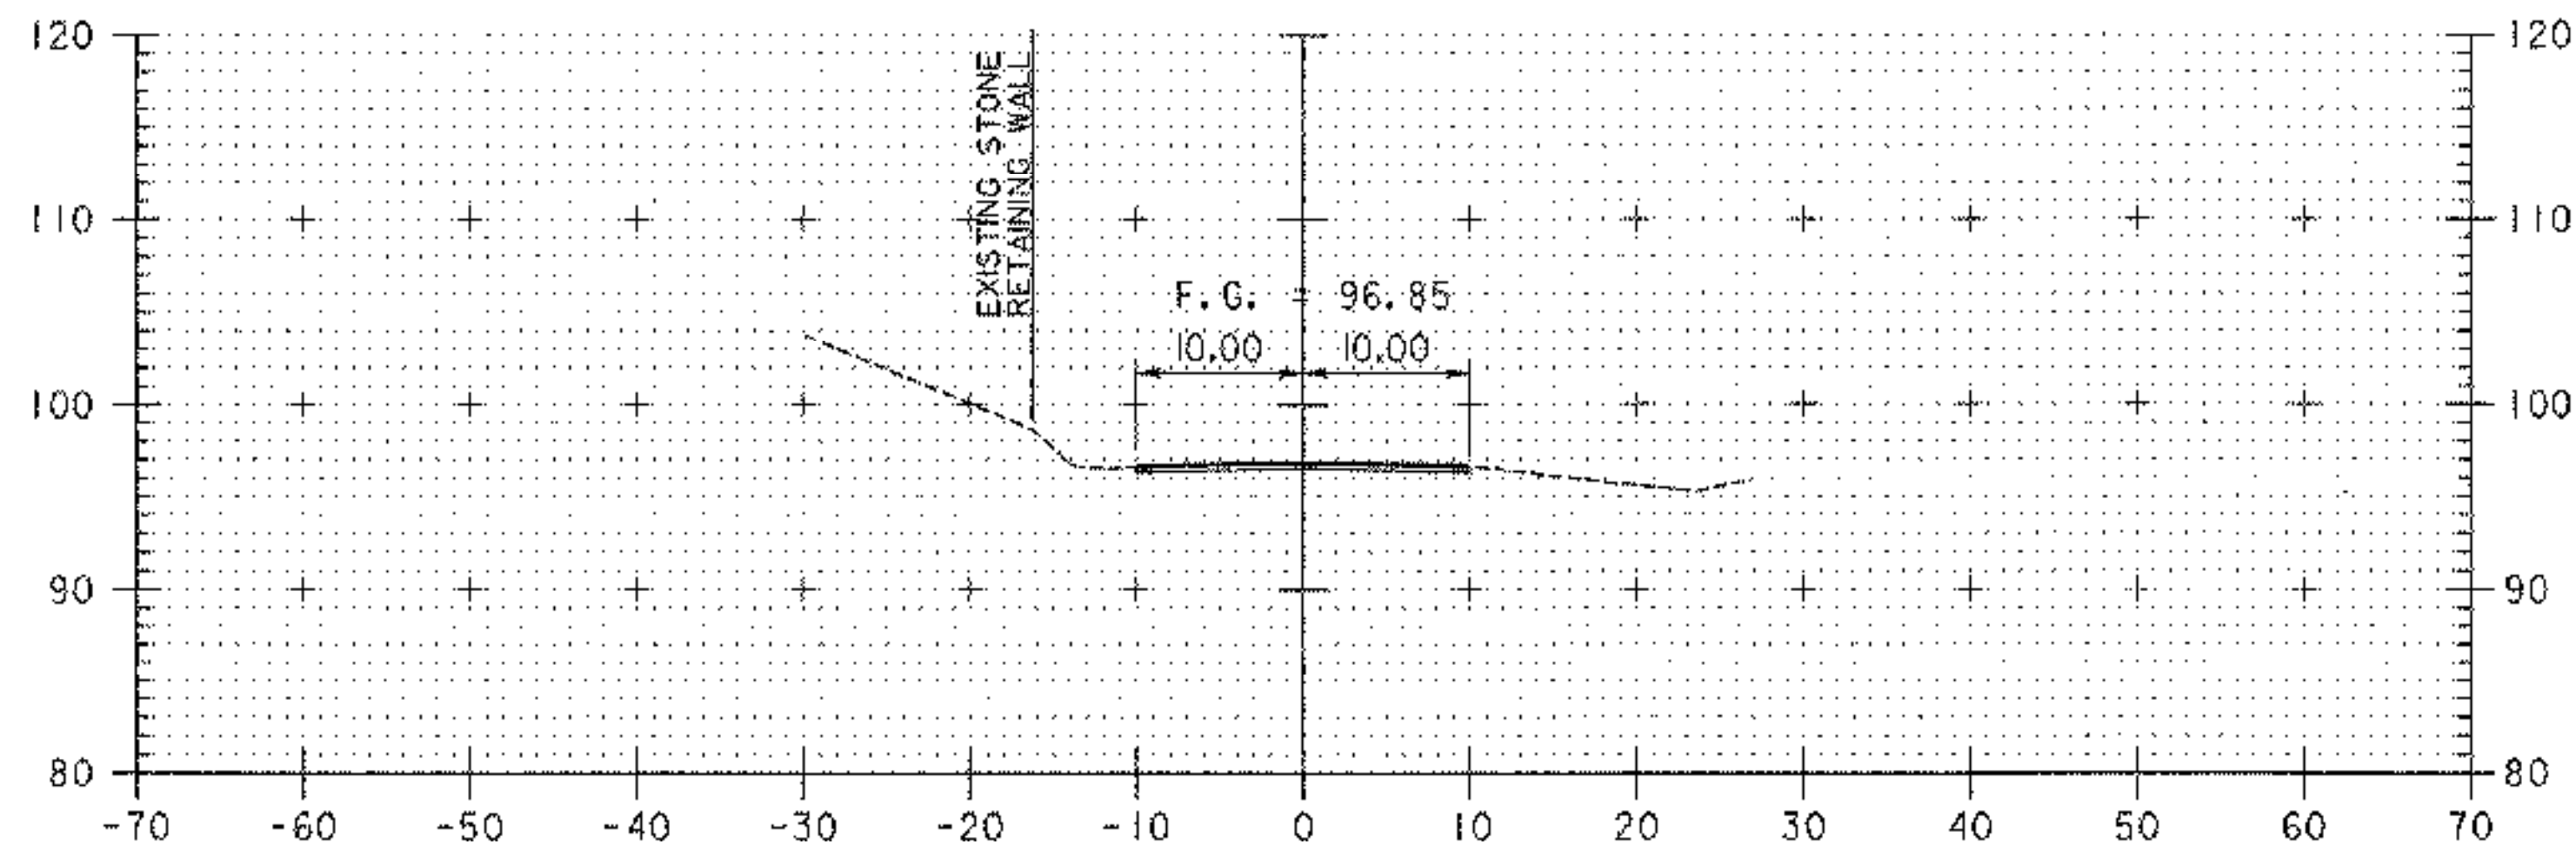


1+25

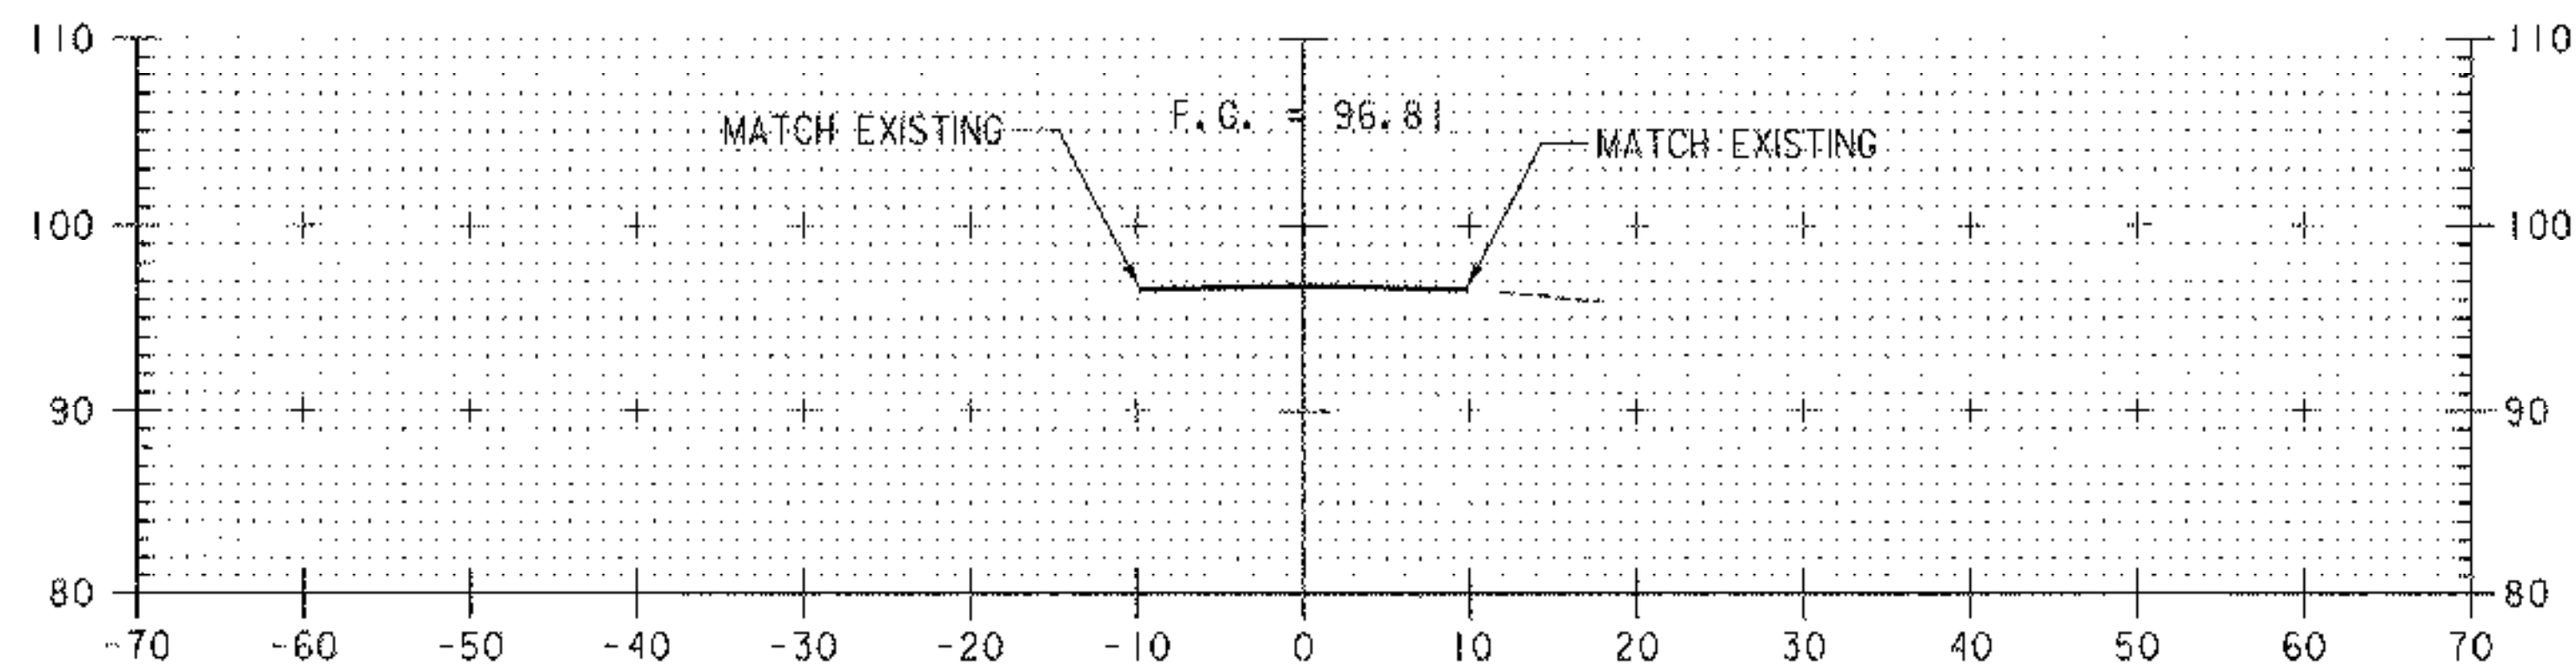


1+00

BEGIN APPROACH STA. 1+00.00

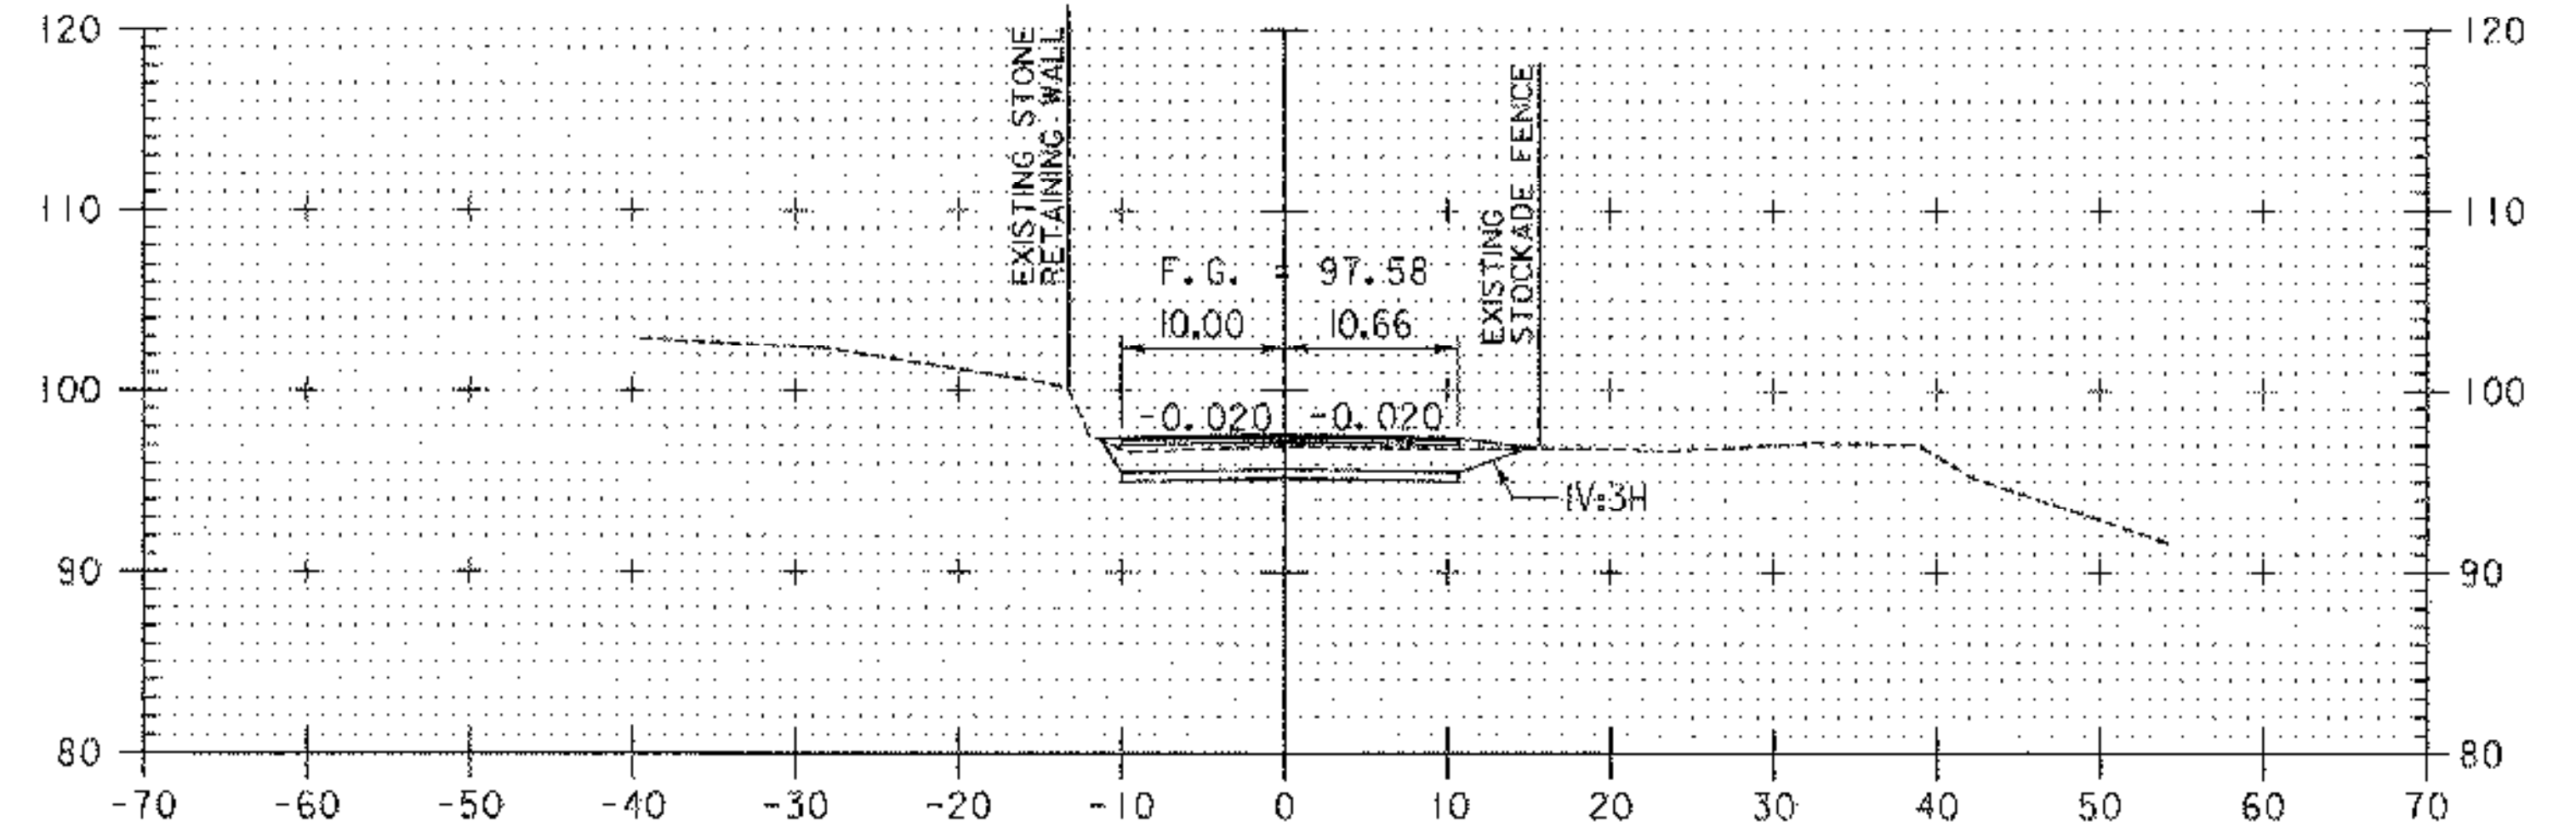


2+00

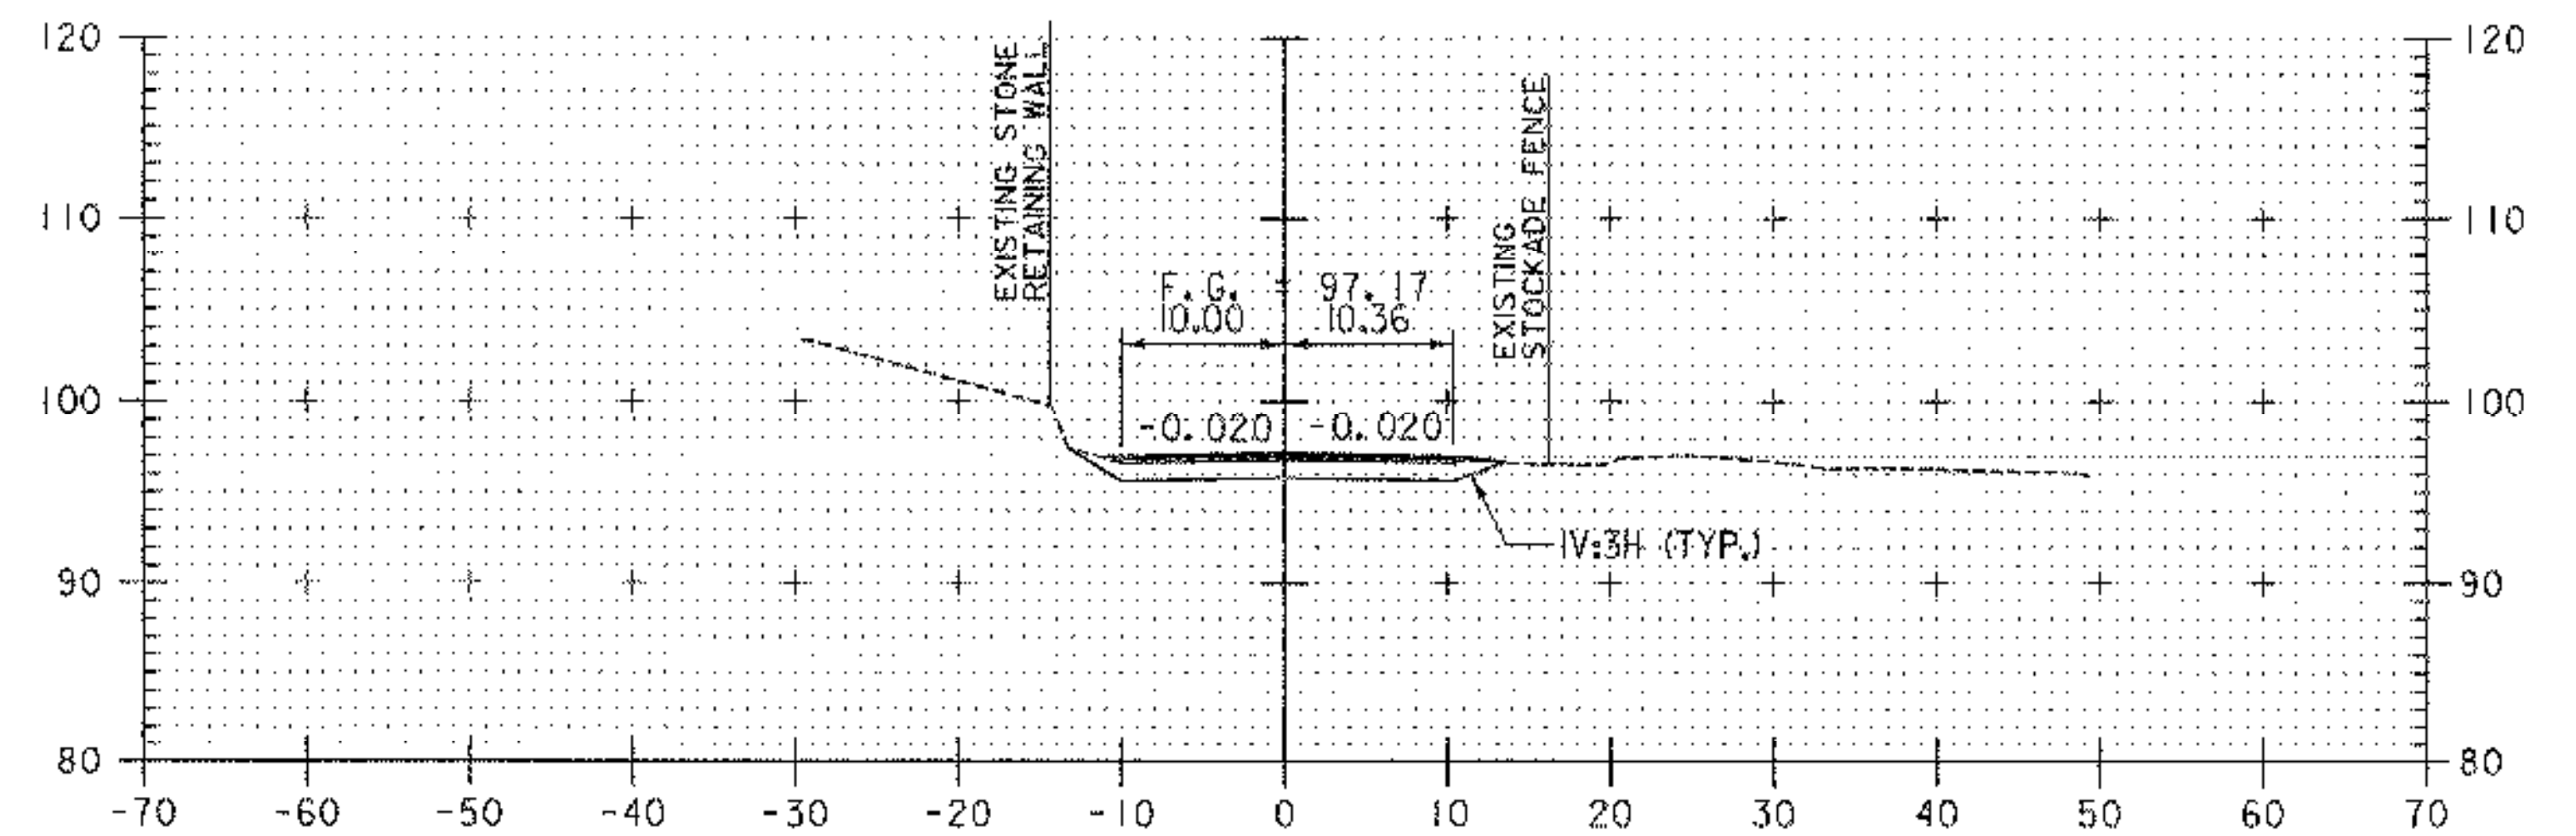

1+75


CONSTRUCT PAVED APRON STA. 1+58 RT

ROADWAY CROSS SECTIONS

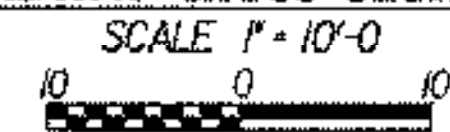

DATUM
 VERTICAL ASSUMED
 HORIZONTAL ASSUMED

REVISIONS		
NO.	DESCRIPTION	BY & DATE

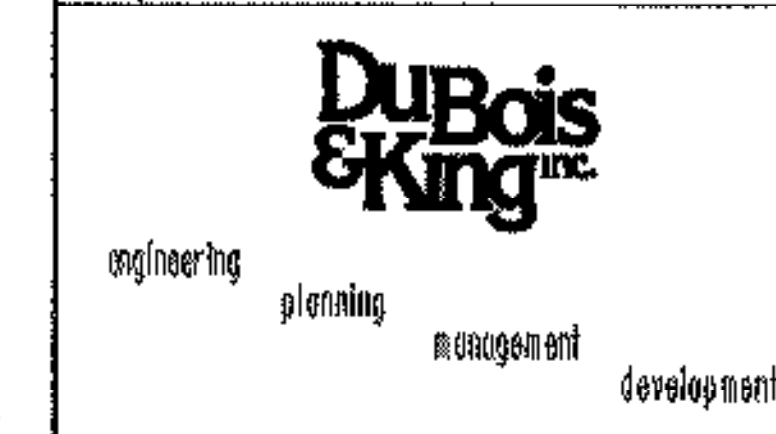

**STATE OF VERMONT
 AGENCY OF TRANSPORTATION**

Town Of BRATTLEBORO Bridge No. 34
 Highway No. 378 Log Sta.
 Surv. Sta.

TH 378 (WILLIAMS STREET) OVER WHETSTONE BROOK

ROADWAY CROSS SECTION

Designed By E. B. SMALL Drawn By E. B. SMALL
 Checked By J. W. TUCKER Date 04/01 Bridge Design Supervisor
 J. W. TUCKER Date 04/01

PROJECT BRATTLEBORO PROJECT NO. BHF 2000(22)

I.G.C. Info. ...zj228xsl.dgn
 D & K DWG NO. 138f Sheet 16 of 20

PLOTTED 02/03/2004