


NOTES:
REFER TO *THE VERMONT STANDARDS & SPECIFICATIONS FOR EROSION PREVENTION & SEDIMENT CONTROL -2006- *FROM THE VT AGENCY OF NATURAL RESOURCES FOR ADDITIONAL GUIDANCE.

THIS ITEM SHALL BE PAID FOR UNDER ITEM 900.620 SPECIAL PROVISION (GRASS OUTLET SEDIMENT TRAP)

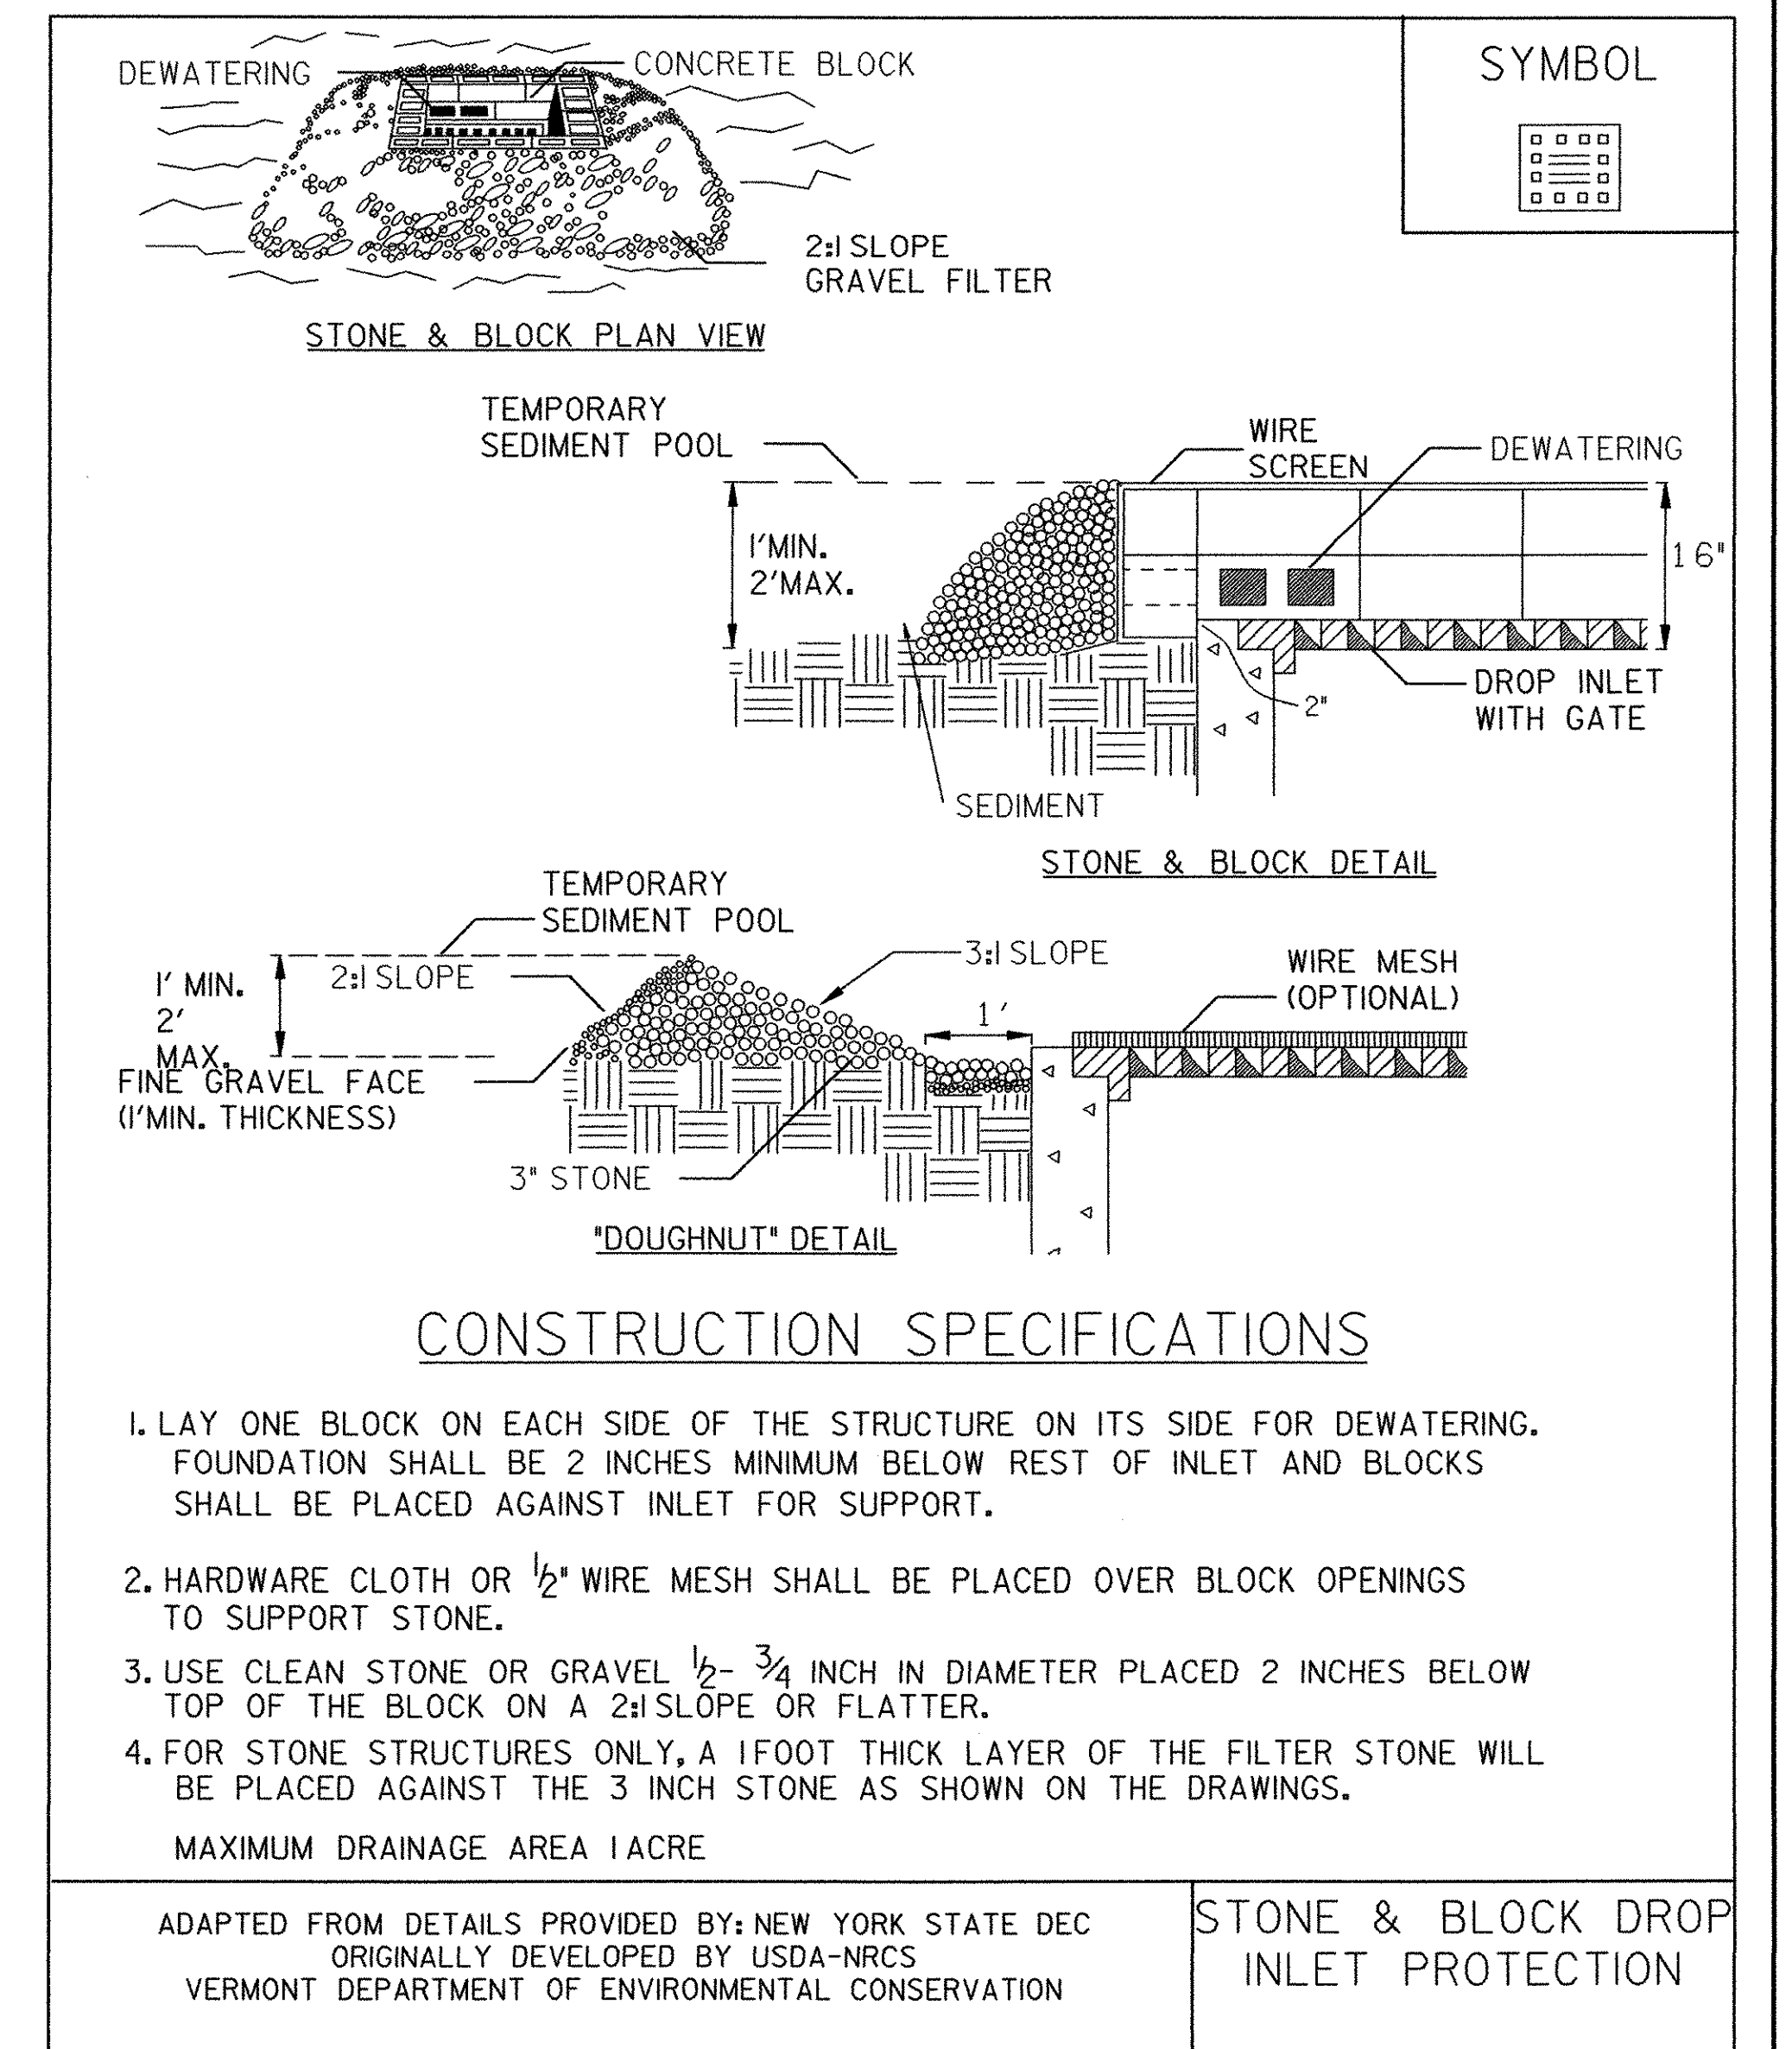

NOTES:
REFER TO *THE VERMONT STANDARDS & SPECIFICATIONS FOR EROSION PREVENTION & SEDIMENT CONTROL -2006- *FROM THE VT AGENCY OF NATURAL RESOURCES FOR ADDITIONAL GUIDANCE.

THIS ITEM SHALL BE PAID FOR UNDER ITEM 653.40 INLET PROTECTION DEVICE, TYPE I

EPSC DETAIL SHEETS



PROJECT NAME:	RICHFORD
PROJECT NUMBER:	BHF 0302 (3) S
FILE NAME: ...Design\Rich-erodet.dgn	PLOT DATE: 12/18/2007
PROJECT LEADER: MJC	DRAWN BY: JTS
DESIGNED BY: SEB	CHECKED BY: MJC
EPSC DETAILS SHEET 3	SHEET 15 OF 41