



NOTE: ELEVATIONS SHOWN TO THE NEAREST TENTH ARE EXISTING GROUND ALONG CENTERLINE.
ELEVATIONS SHOWN TO THE NEAREST HUNDREDTH ARE FINISH GRADE ALONG CENTERLINE.

DETOUR PROFILE

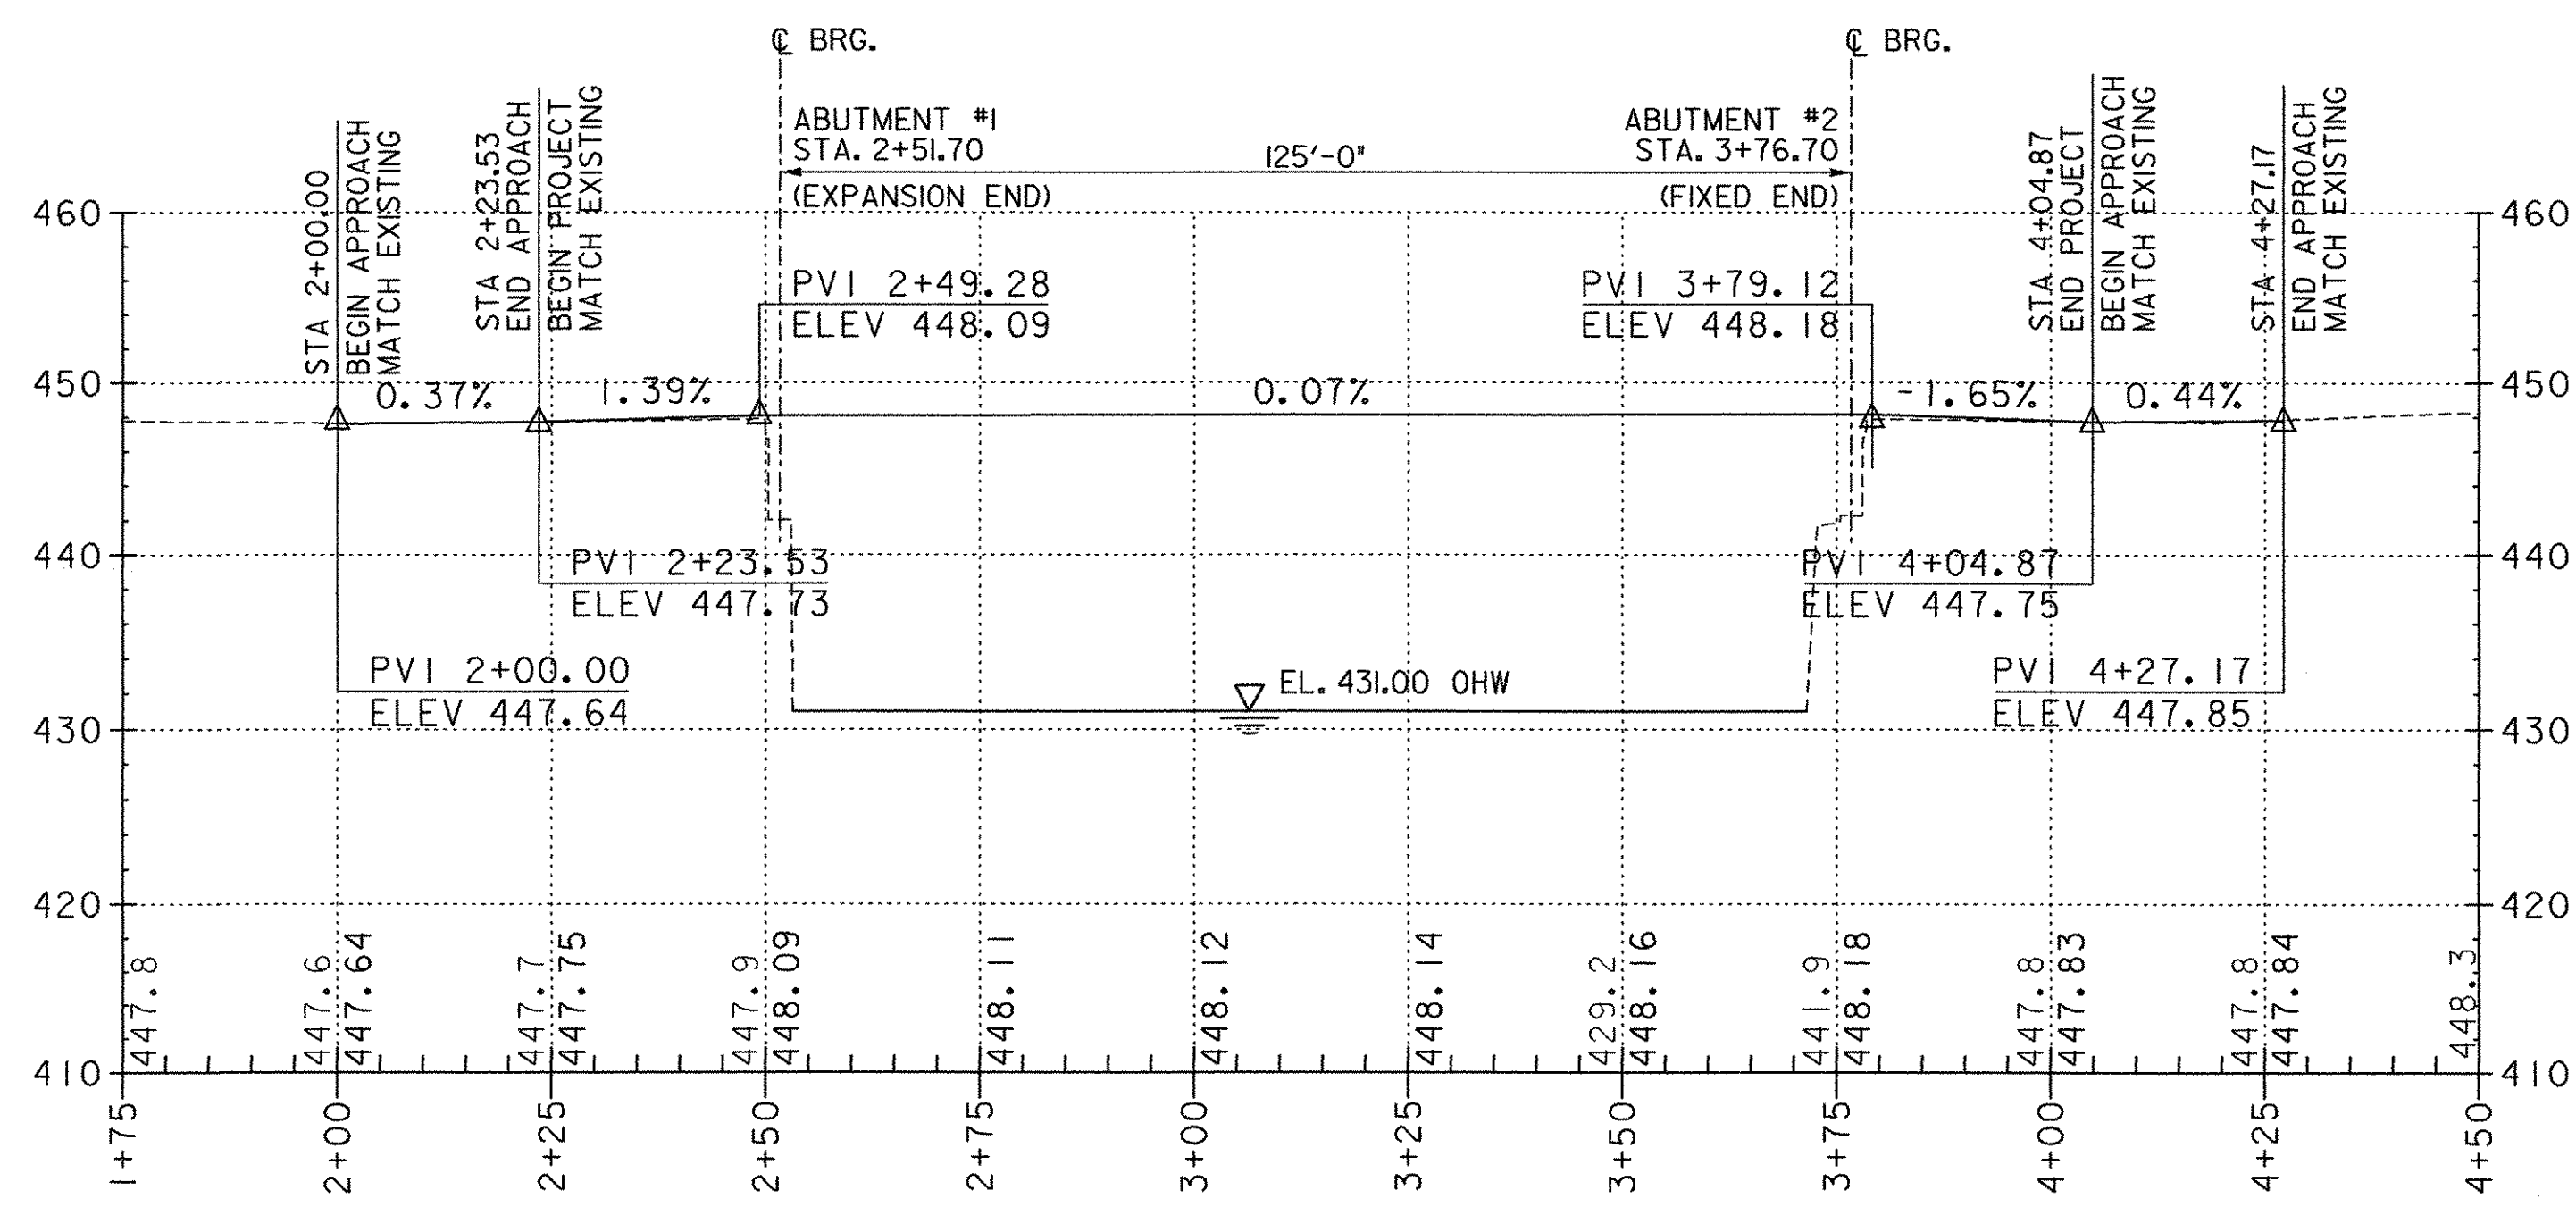

NOTE: ELEVATIONS SHOWN TO THE NEAREST TENTH ARE EXISTING GROUND ALONG CENTERLINE.
ELEVATIONS SHOWN TO THE NEAREST HUNDREDTH ARE FINISH GRADE ALONG CENTERLINE.

BRIDGE PROFILE

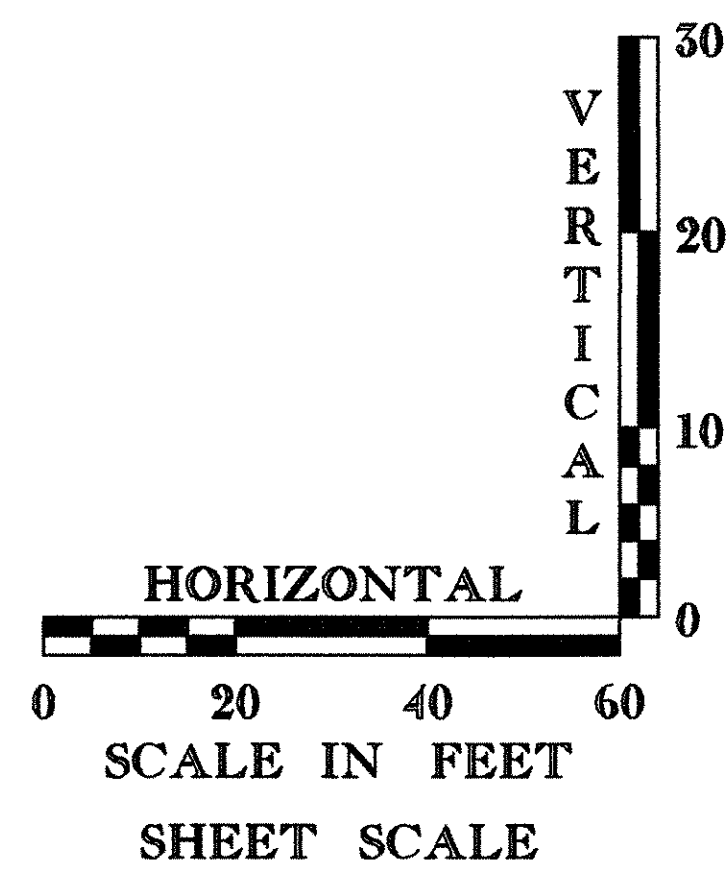

PROJECT NAME: RICHFORD
 PROJECT NUMBER: BHO 0302 (3) S
 FILE NAME: ...Design\Rich-prof.dgn PLOT DATE: 12/18/2007
 PROJECT LEADER: MJC DRAWN BY: SEB
 DESIGNED BY: SEB CHECKED BY: MJC
BRIDGE AND DETOUR PROFILE SHEET 17 OF 41