


SCALE 1" = 10'-0"

DATUM  
 VERTICAL ASSUMED  
 HORIZONTAL ASSUMED

STA. 2+75 TO STA. 3+84  
 PLOTTED 10/22/2009

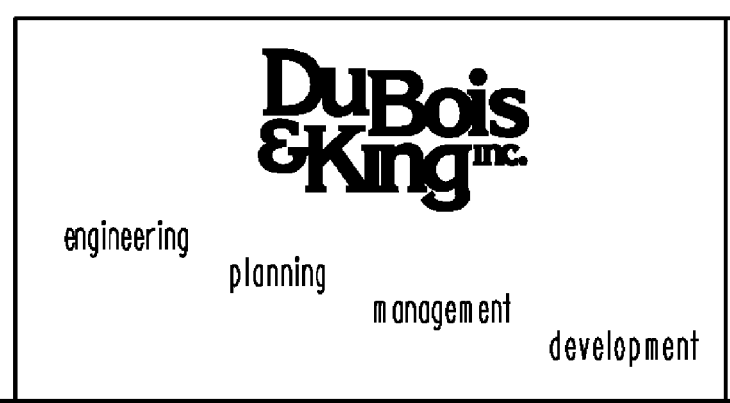

STATE OF VERMONT  
 AGENCY OF TRANSPORTATION

Town Of	STOWE	Bridge No.	3
Highway No.	T.H. 1	Log Sta.	
		Surv. Sta.	
<b>MOSCOW ROAD OVER MILLER BROOK</b>			
<b>ROADWAY CROSS SECTIONS 2</b>			
Designed By	R.H. BARNES	Drawn By	S.J. BIJOLLE
Checked By	E.P. DETRICK	Bridge Design Supervisor	J.W. TUCKER
	Date 5/09	Date	5/09
PROJECT	STOWE	PROJECT NO.	BHO 1446 (30)
I.G.C. Info.	... \DGN\z99J244xsl.dgn		
D & K DWG NO.		Sheet	32 of 37