


SCALE 1" = 10'-0"

DATUM
 VERTICAL ASSUMED
 HORIZONTAL ASSUMED

STA. 6+75 TO STA. 7+50
 PLOTTED 10/22/2009

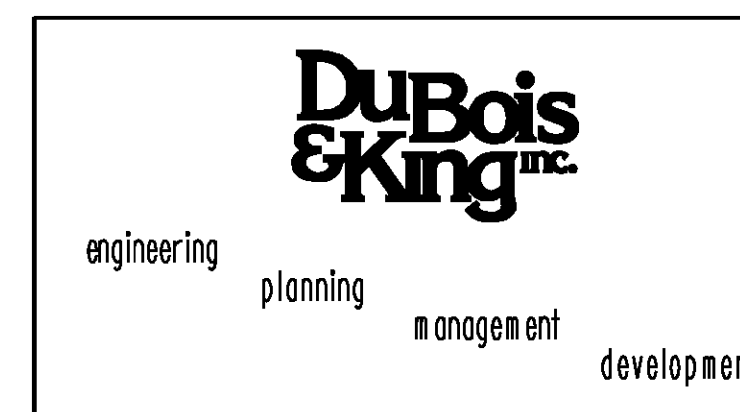

STATE OF VERMONT
 AGENCY OF TRANSPORTATION

Town Of	STOWE	Bridge No.	3
Highway No.	T.H.1	Log Sta.	
		Surv. Sta.	

MOSCOW ROAD OVER MILLER BROOK

ROADWAY CROSS SECTIONS 5

Designed By	R.H. BARNES	Drawn By	S.J. BIJOLLE
Checked By	E.P. DETRICK	Date	5/09
		Bridge Design Supervisor	J.W. TUCKER
		Date	5/09

PROJECT	STOWE	PROJECT NO.	BHO 1446 (30)
---------	-------	-------------	---------------

I.G.C. Info.	...\\DGN\z99J244xsl.dgn
D & K DWG NO.	Sheet 35 of 37