


MATERIAL DEPTH TRANSITION DETAIL

N.T.S.

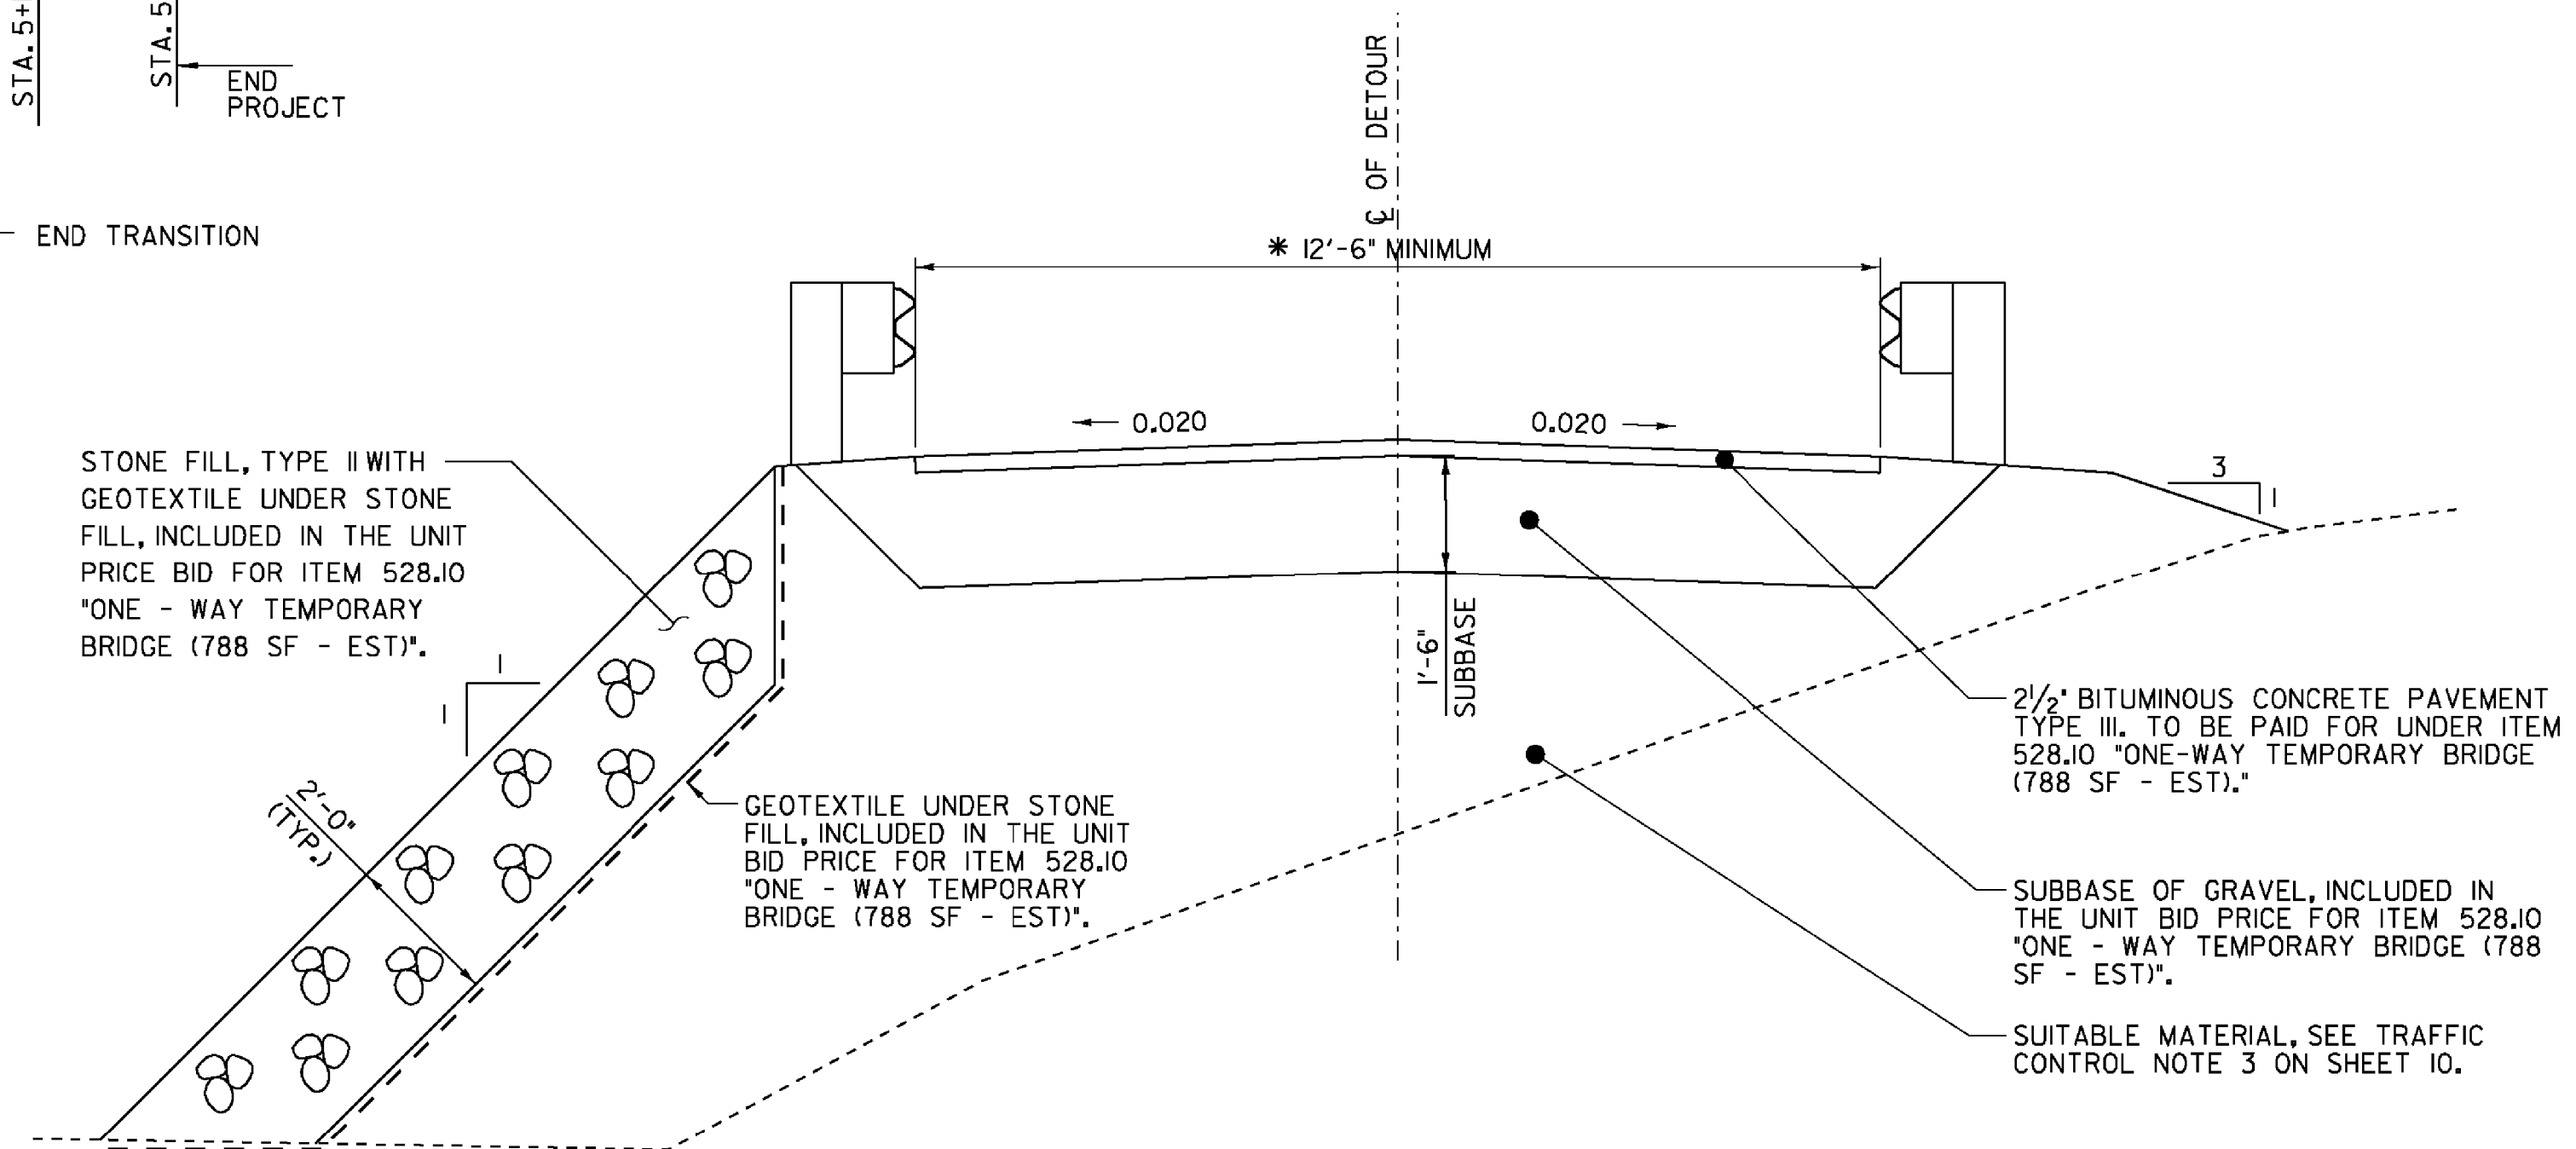


TEMPORARY DETOUR TYPICAL SECTION

SCALE: 1/2" = 1'-0"

* SEE SHEET 10 FOR WIDTH OF DETOUR AT SPECIFIC STATIONS

DATUM	
VERTICAL	ASSUMED
HORIZONTAL	ASSUMED

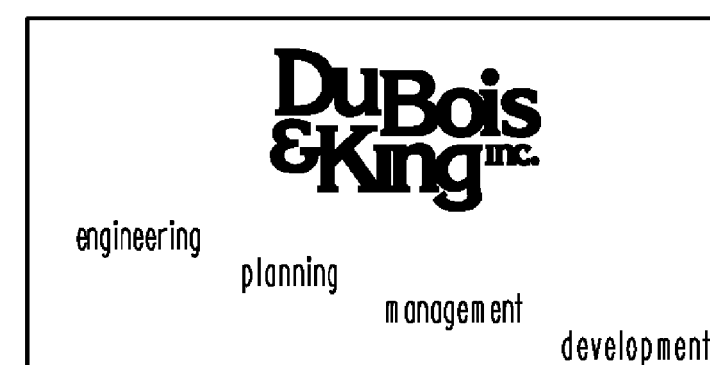

**STATE OF VERMONT
AGENCY OF TRANSPORTATION**

Town Of	STOWE	Bridge No.	3
Highway No.	T.H. 1	Log Sta.	
		Surv. Sta.	

**MOSCOW ROAD OVER MILLER BROOK
ROADWAY AND DETOUR DETAILS**

Designed By	R.H. BARNES	Drawn By	S.J. BIJOLLE
Checked By	J.W. TUCKER	Date	3/05
		Bridge Design Supervisor	

PROJECT	STOWE	PROJECT NO.	BHO 1446 (30)
---------	-------	-------------	---------------

I.G.C. Info.	... \DGN\z99J244xsl.dgn
D & K DWG NO.	Sheet 36 of 37