




CULVERT 2 PROFILE  
DR 20+22

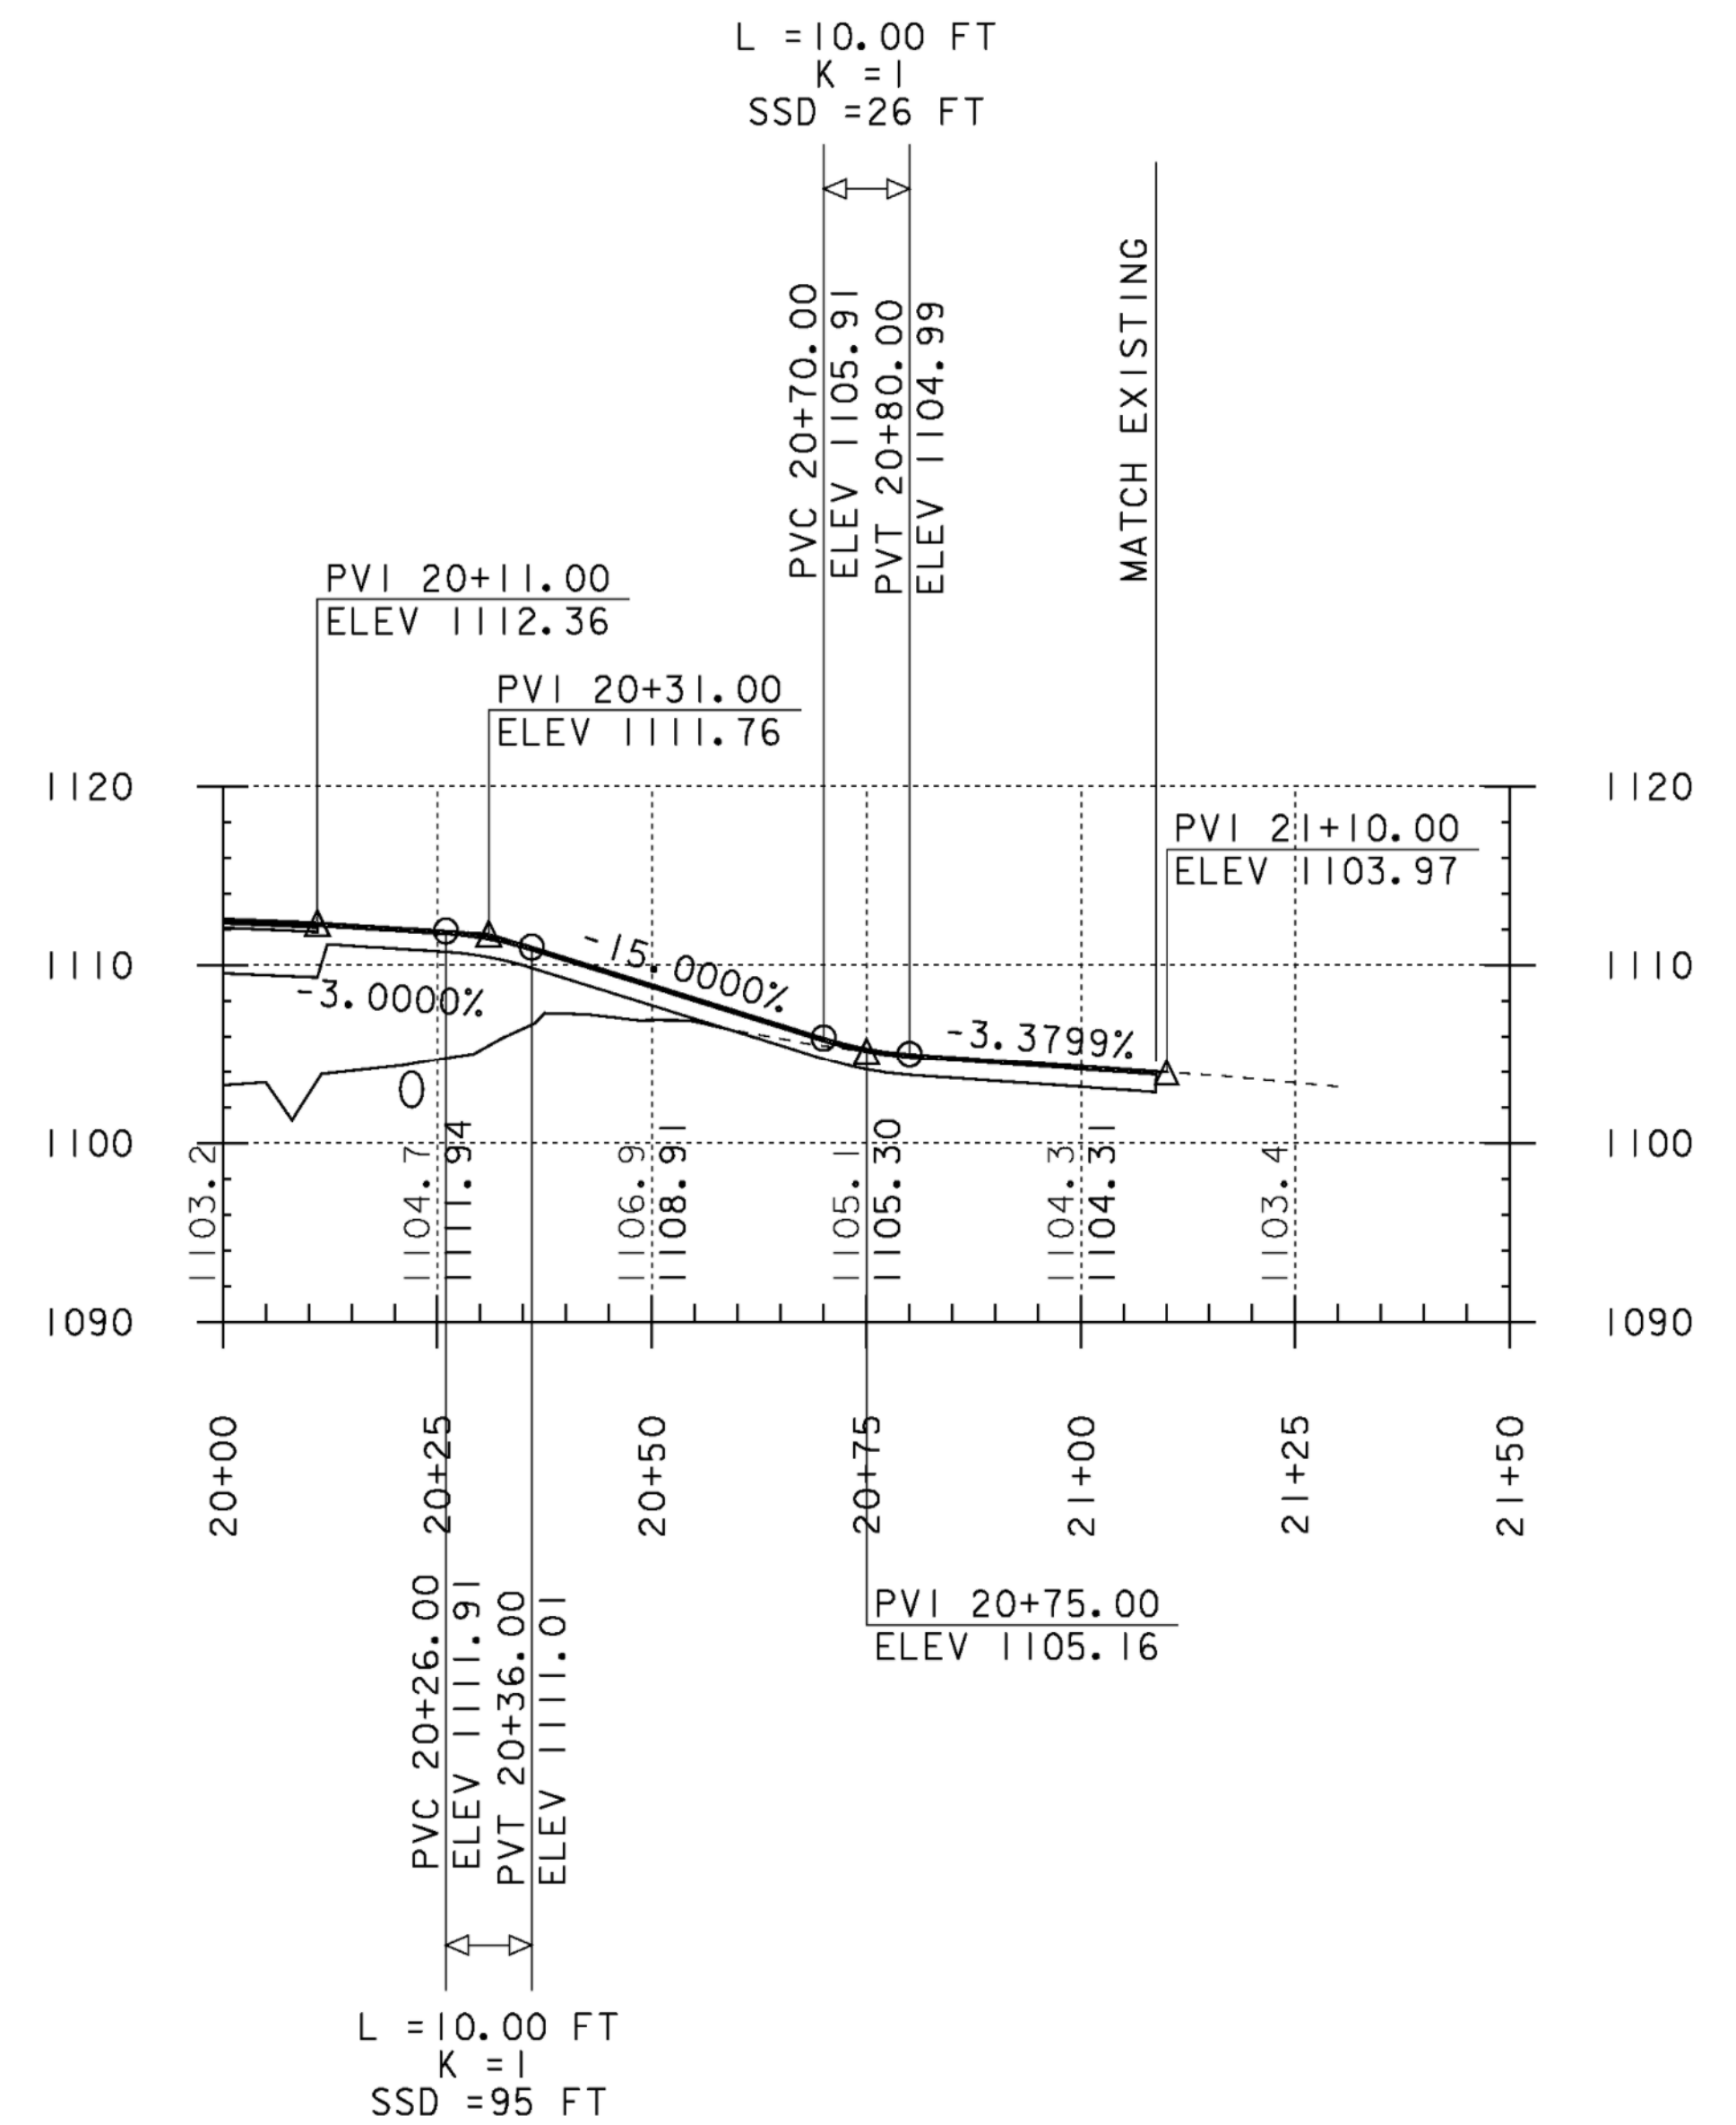

DRIVEWAY PROFILE  
ML 10+76

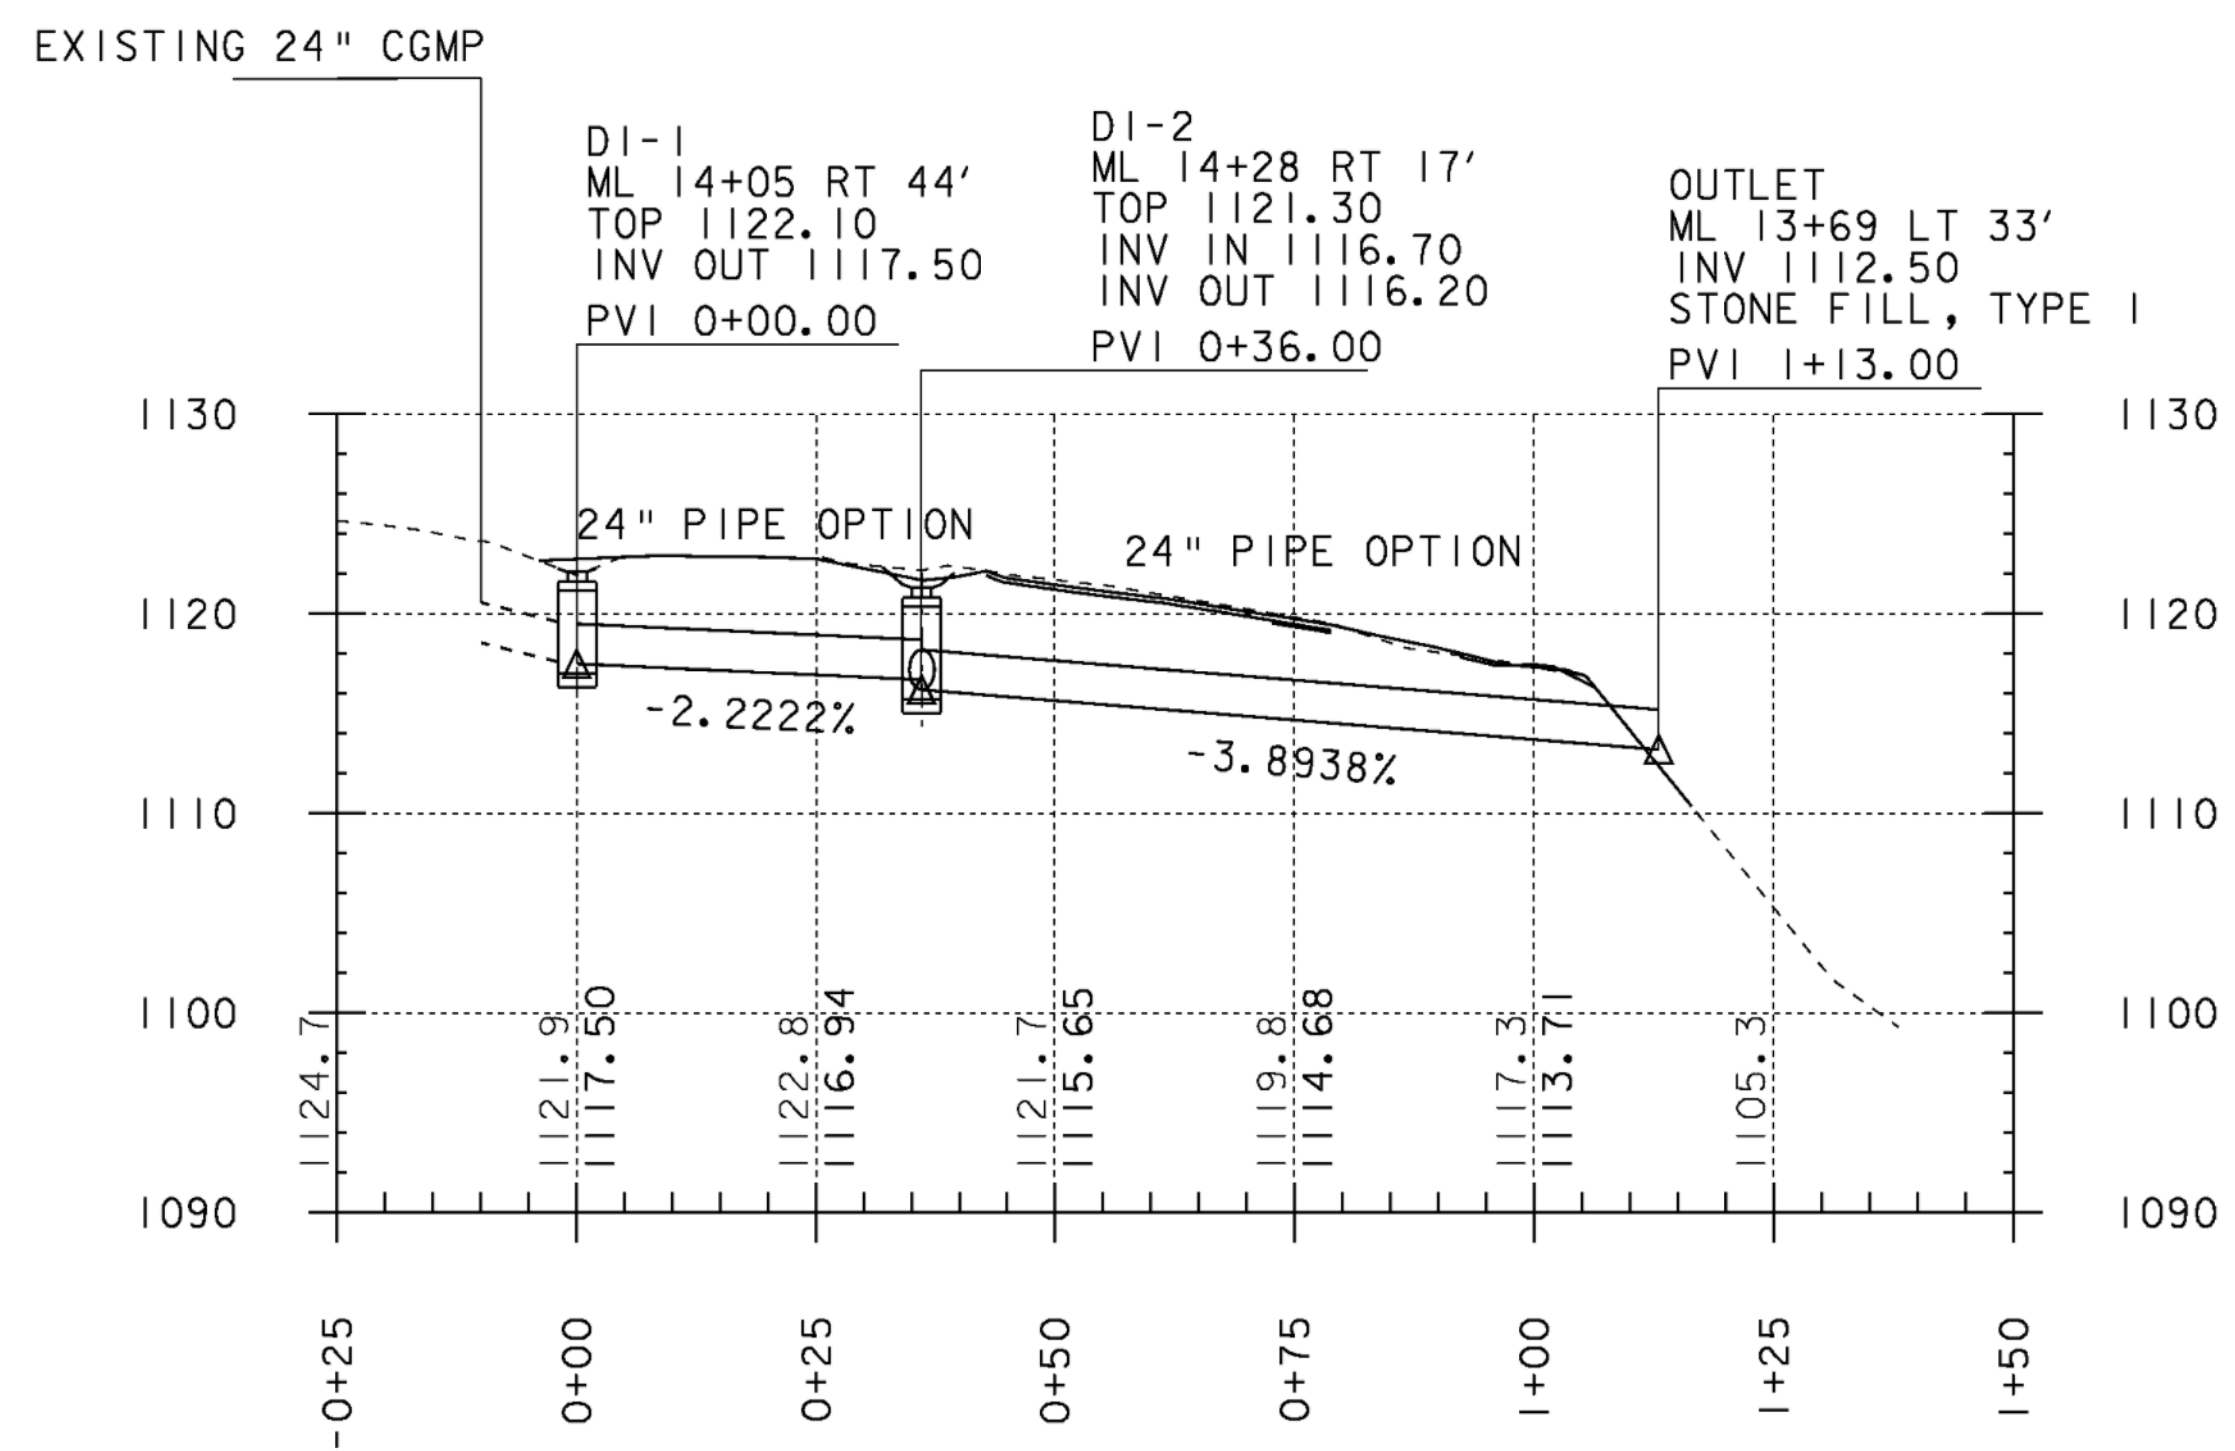

CULVERT 3 & 4 PROFILE  
ML 14+08

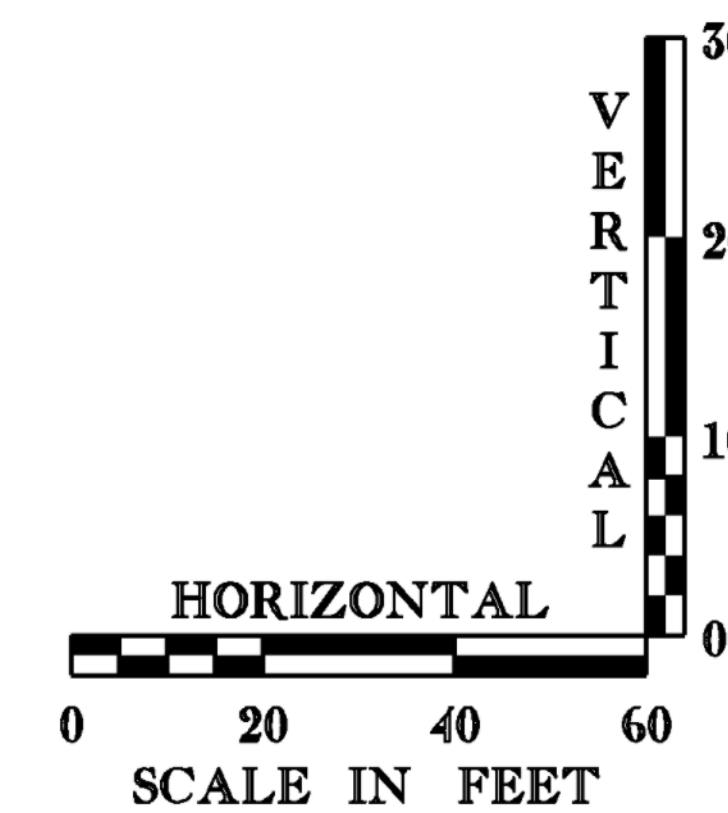

DRIVEWAY & CULVERT  
PROFILES

PROJECT NAME: BROWNINGTON  
PROJECT NUMBER: BRO 1449 (28)

FILE NAME: sj246pf3.1  
PROJECT MANAGER: R. WHITCOMB  
DESIGNED BY: T. LACKEY  
99j246/str/sj246xs.dgn

PLOT DATE: 19-DEC-2008  
DRAWN BY: T. LACKEY  
CHECKED BY: R. WHITCOMB  
SHEET 16 OF 58