



DECK PLAN

SCALE 3/16" = 12"
 0 2 4 6 8

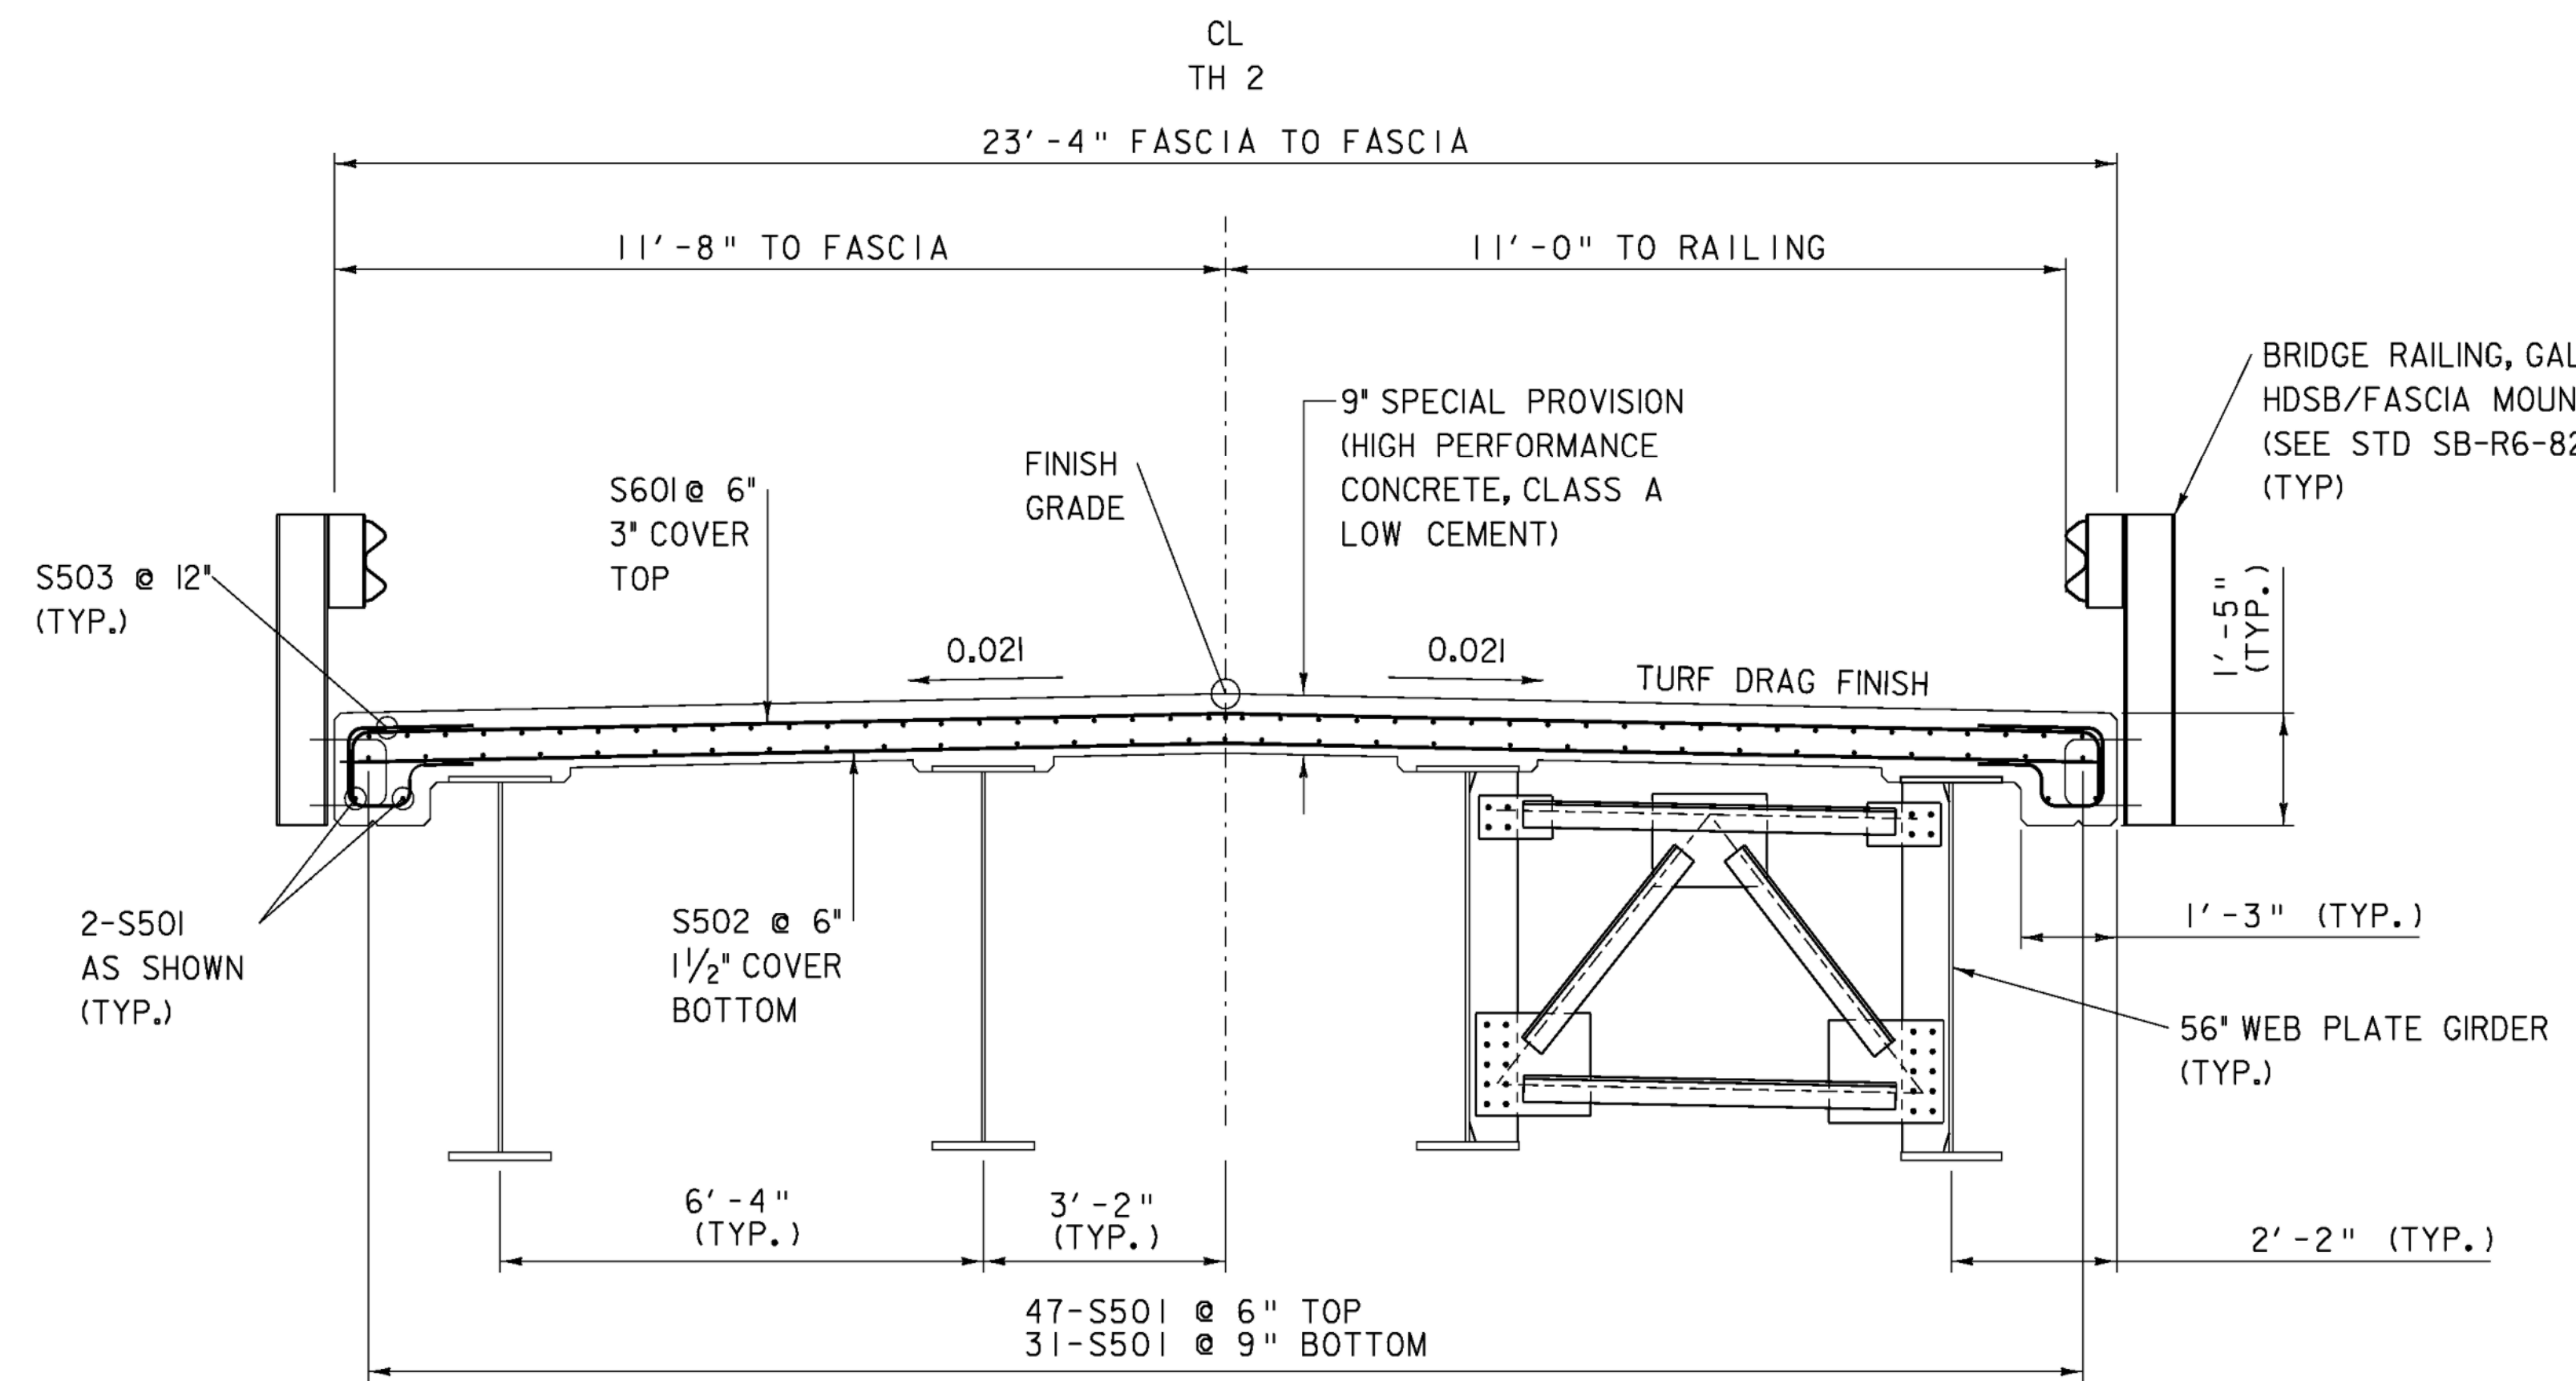


DECK TYPICAL SECTION

SCALE 1/2" = 12"
 0 1 2

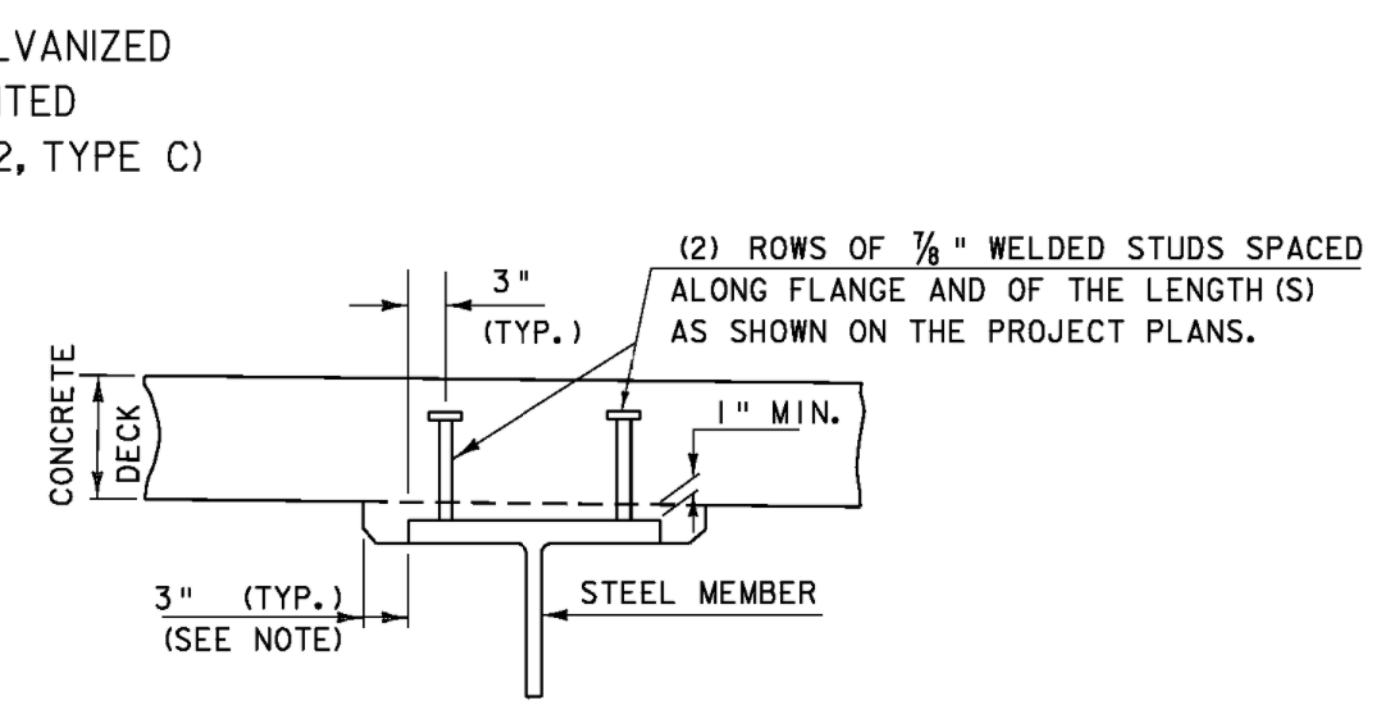

HAUNCH AND SHEAR CONNECTOR DETAIL
 (NOT TO SCALE)

NOTE:
 NF = NEAR FACE
 FF = FAR FACE
 EF = EACH FACE
 ▲ = CUT TO FIT IN FIELD
 3" COVER UNLESS OTHERWISE SPECIFIED ON THE PLANS.
 2'-2" BAR LAP UNLESS OTHERWISE SPECIFIED ON THE PLANS.

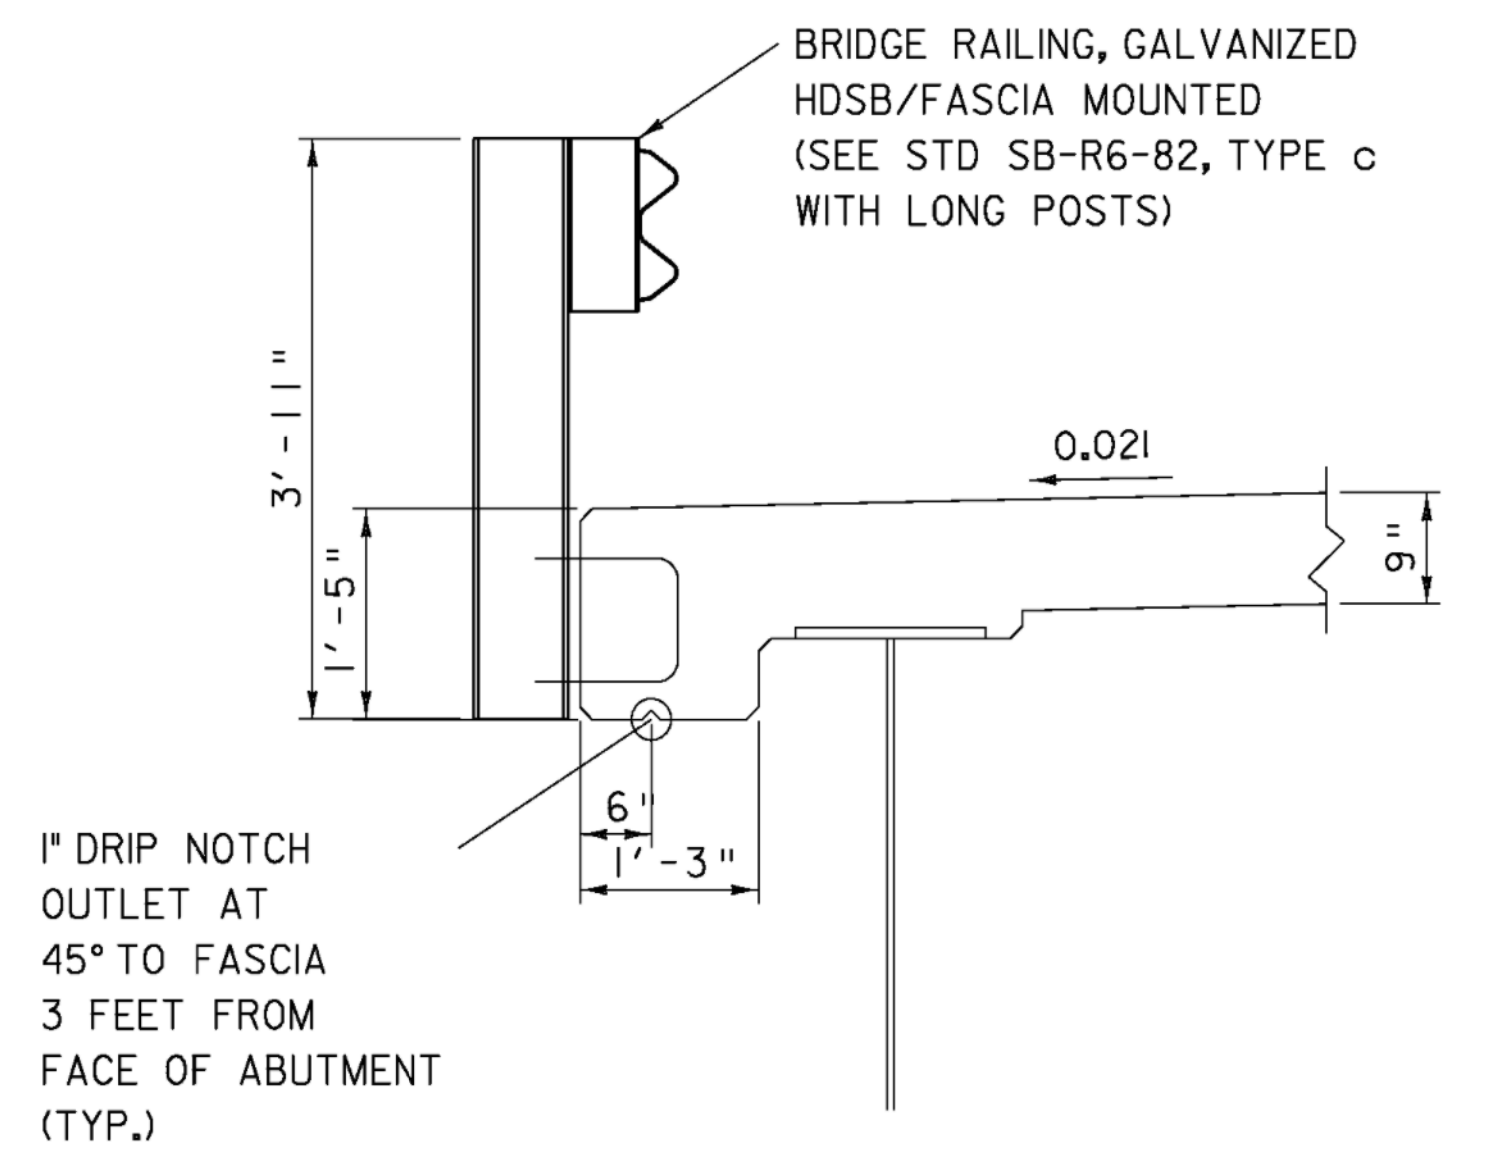

OVERHANG & RAIL DETAIL

SCALE 3/4" = 12"
 0 2

SUPERSTRUCTURE DECK

PROJECT NAME:	BROWNINGTON	PLOT DATE:	19-DEC-2008
PROJECT NUMBER:	BRO 1449 (28)	DRAWN BY:	C.MOONEY
FILE NAME:	sj246s01.1	DESIGNED BY:	T. LACKEY
PROJECT LEADER:	R. WHITCOMB	CHECKED BY:	R. WHITCOMB
99j246/str/sj246str.dgn			SHEET 32 OF 58