



ABUTMENT NO. 2 ELEVATION

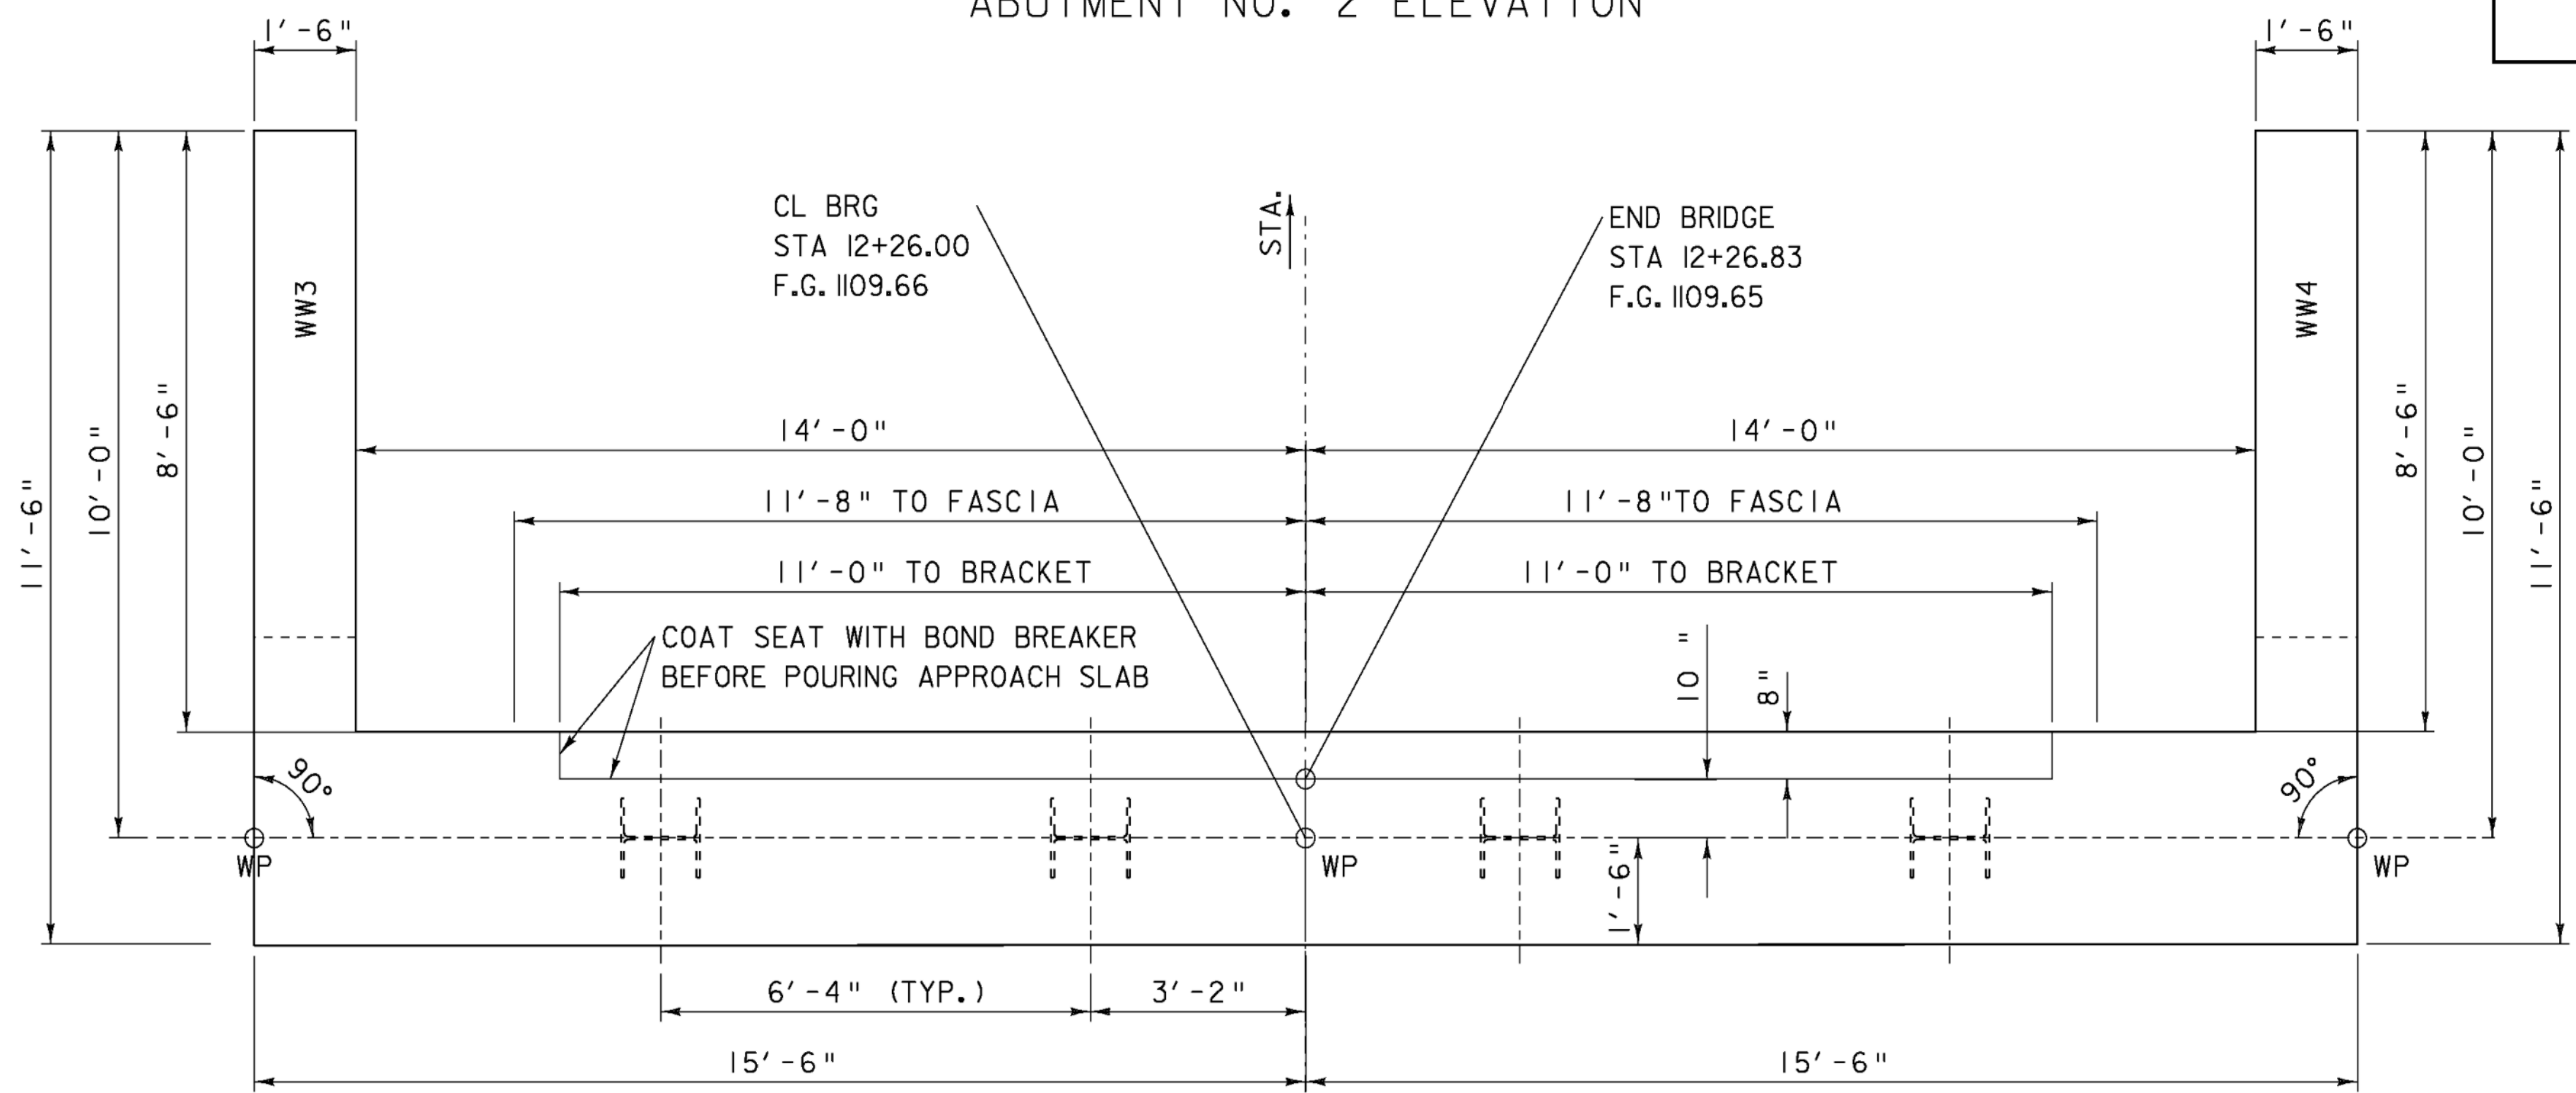

ABUTMENT NO. 2 PLAN


SCALE 1/2" = 12"

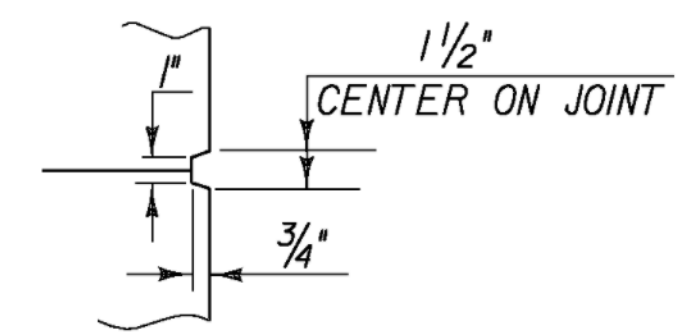

SCORE MARK DETAIL

GIRDER SEAT ELEVATIONS  
TOP OF LEVELING PLATES

GIRDER 1	1103.48
GIRDER 2	1103.61
GIRDER 3	1103.61
GIRDER 4	1103.48

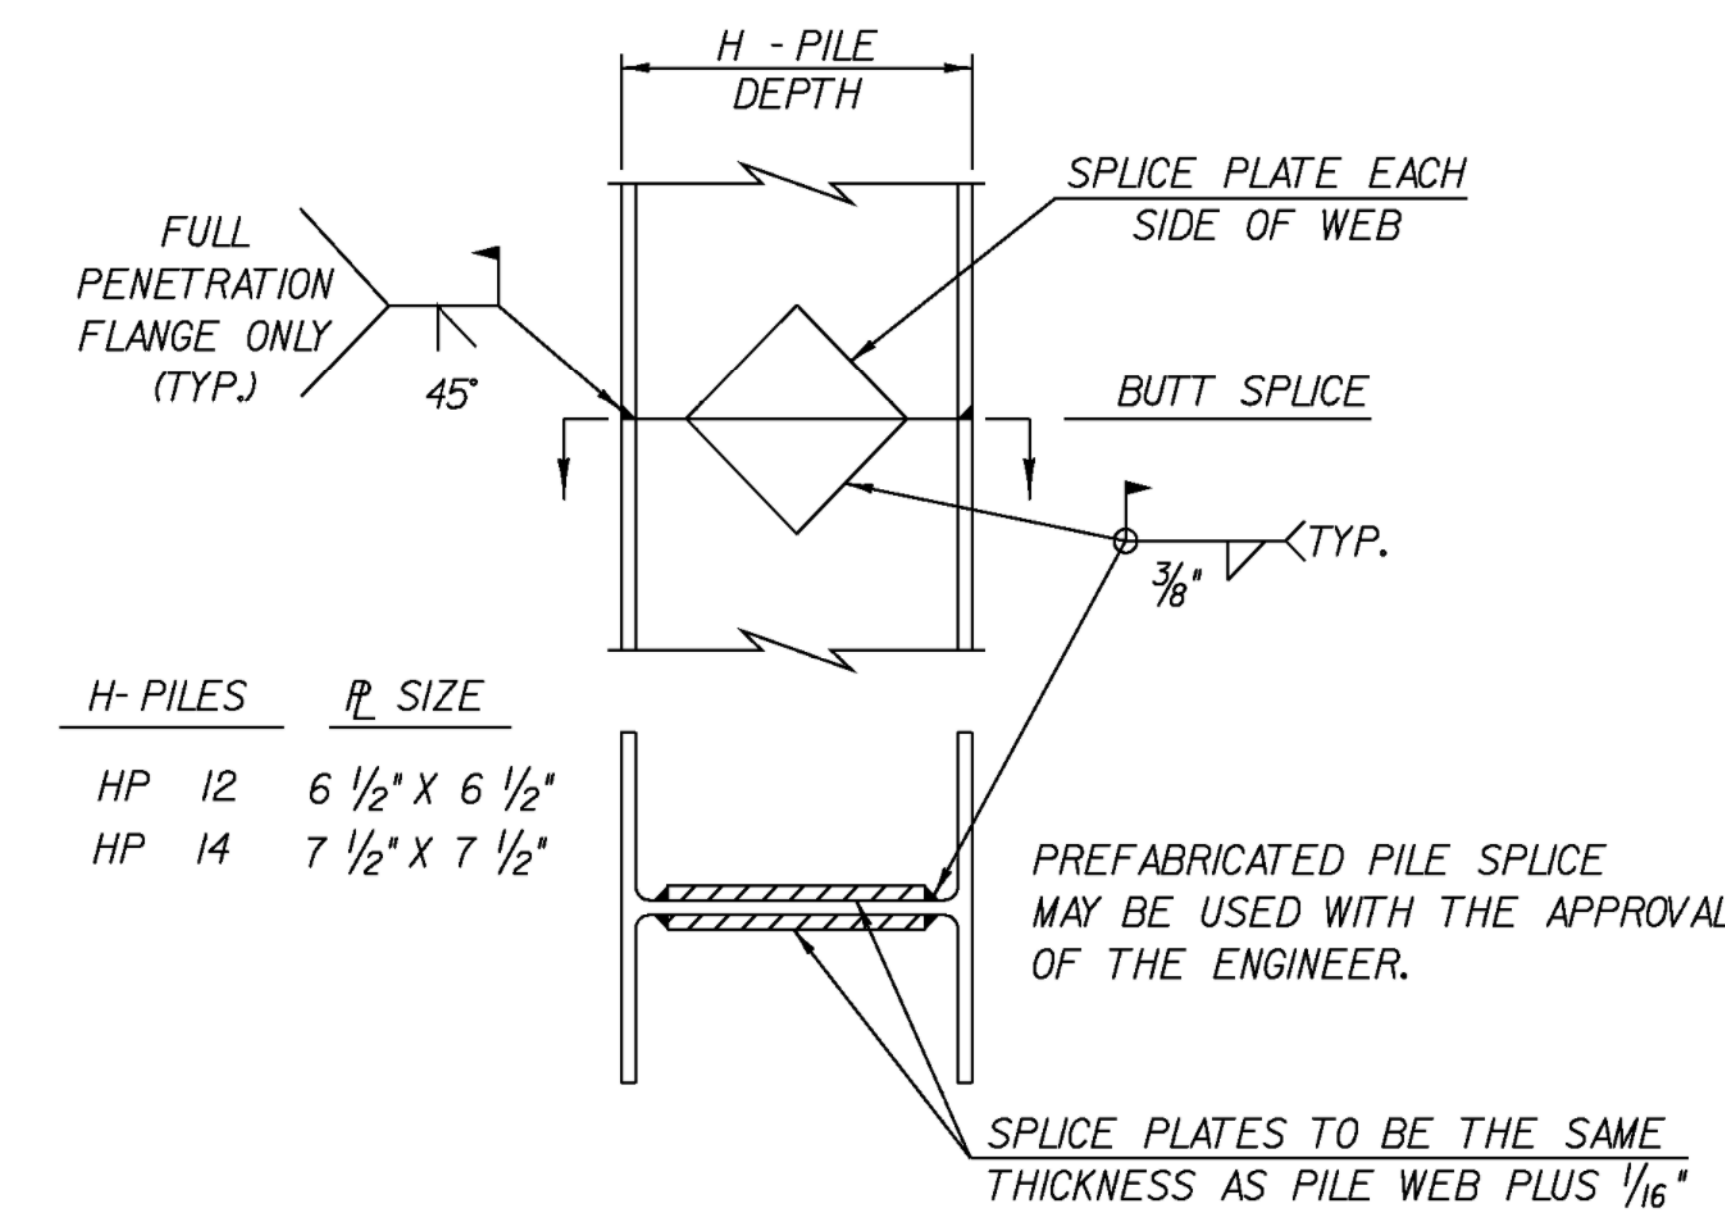

DETAIL OF PILE SPLICE

**NOTE:**  
 NF = NEAR FACE  
 FF = FAR FACE  
 EF = EACH FACE  
 ▲ = CUT TO FIT IN FIELD  
 3" COVER UNLESS OTHERWISE SPECIFIED ON THE PLANS.  
 2'-2" BAR LAP UNLESS OTHERWISE SPECIFIED ON THE PLANS.

SUBSTRUCTURE ABUTMENT 2

PROJECT NAME:	BROWNINGTON	PLOT DATE:	06-JAN-2009
PROJECT NUMBER:	BRO 1449 (28)	DRAWN BY:	C.MOONEY
FILE NAME:	sj246s08.1	DESIGNED BY:	T. LACKEY
PROJECT LEADER:	R. WHITCOMB	CHECKED BY:	R. WHITCOMB
99J246/str/sj246str.dgn		SHEET	39 OF 58