



10+25


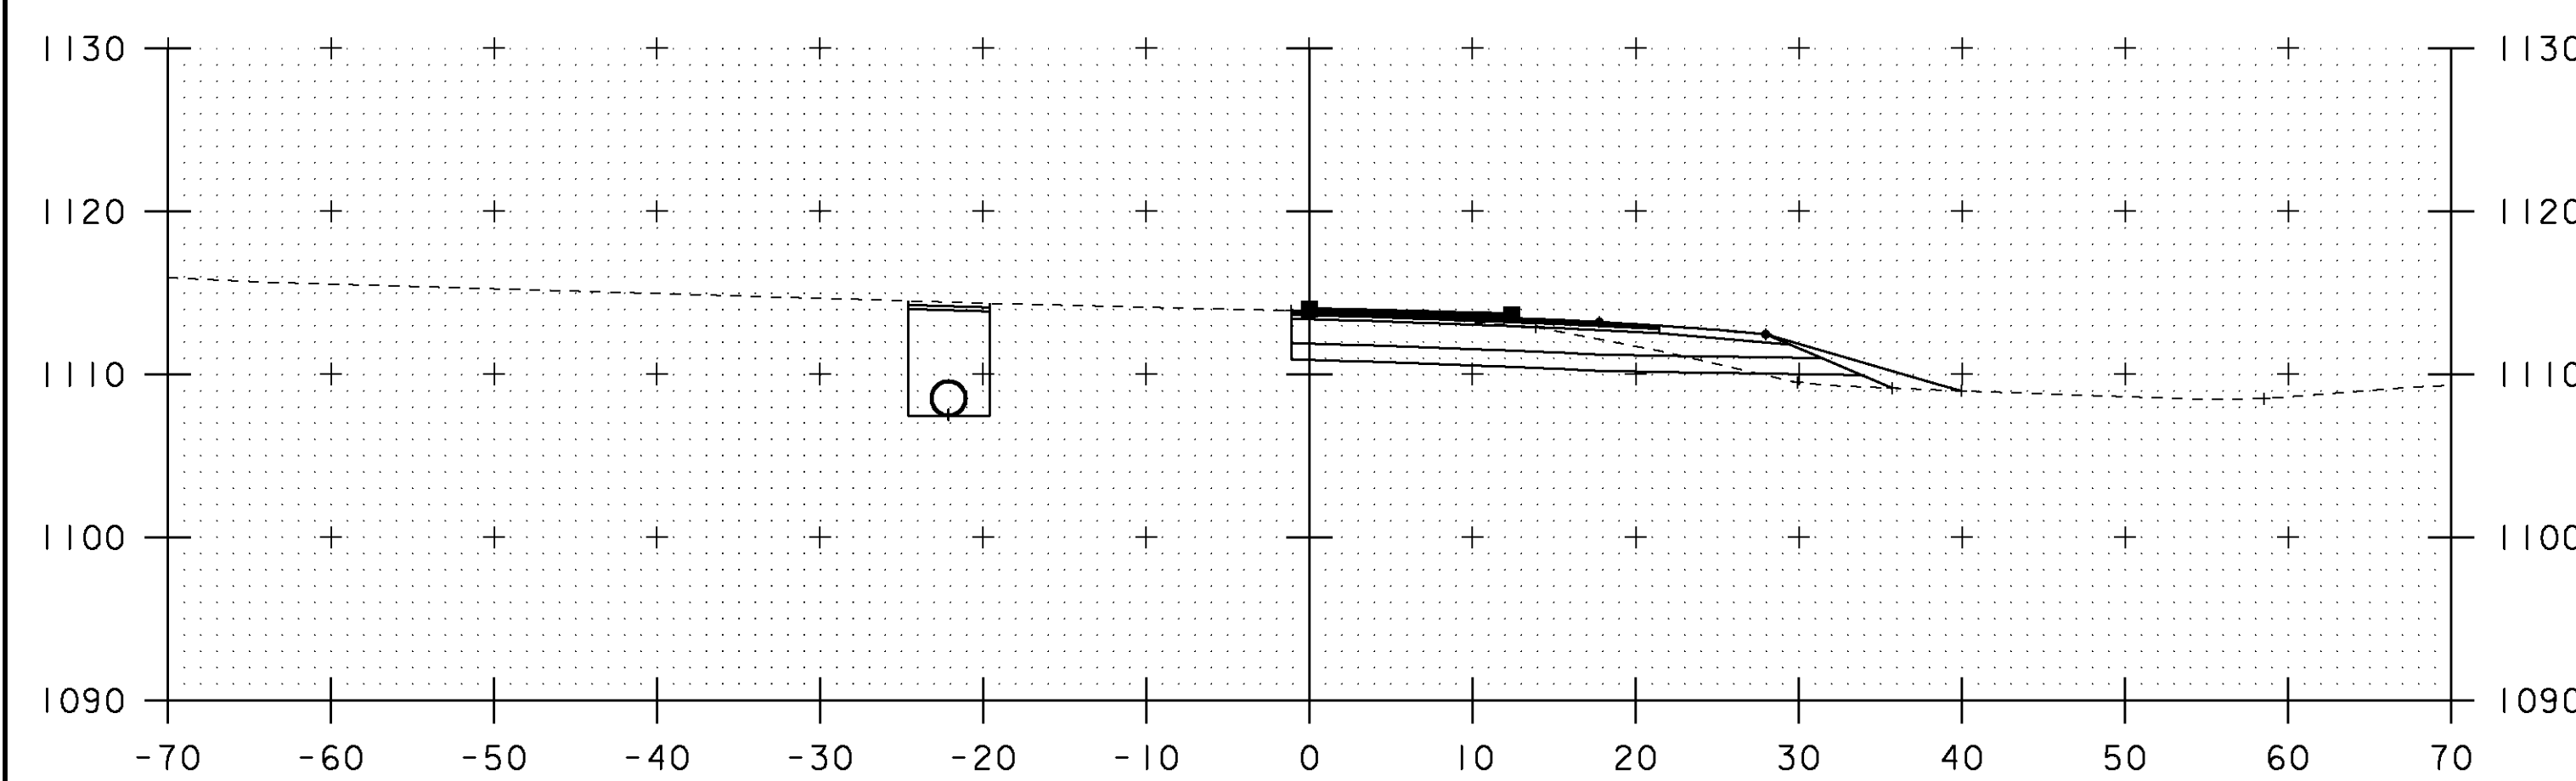


10+12

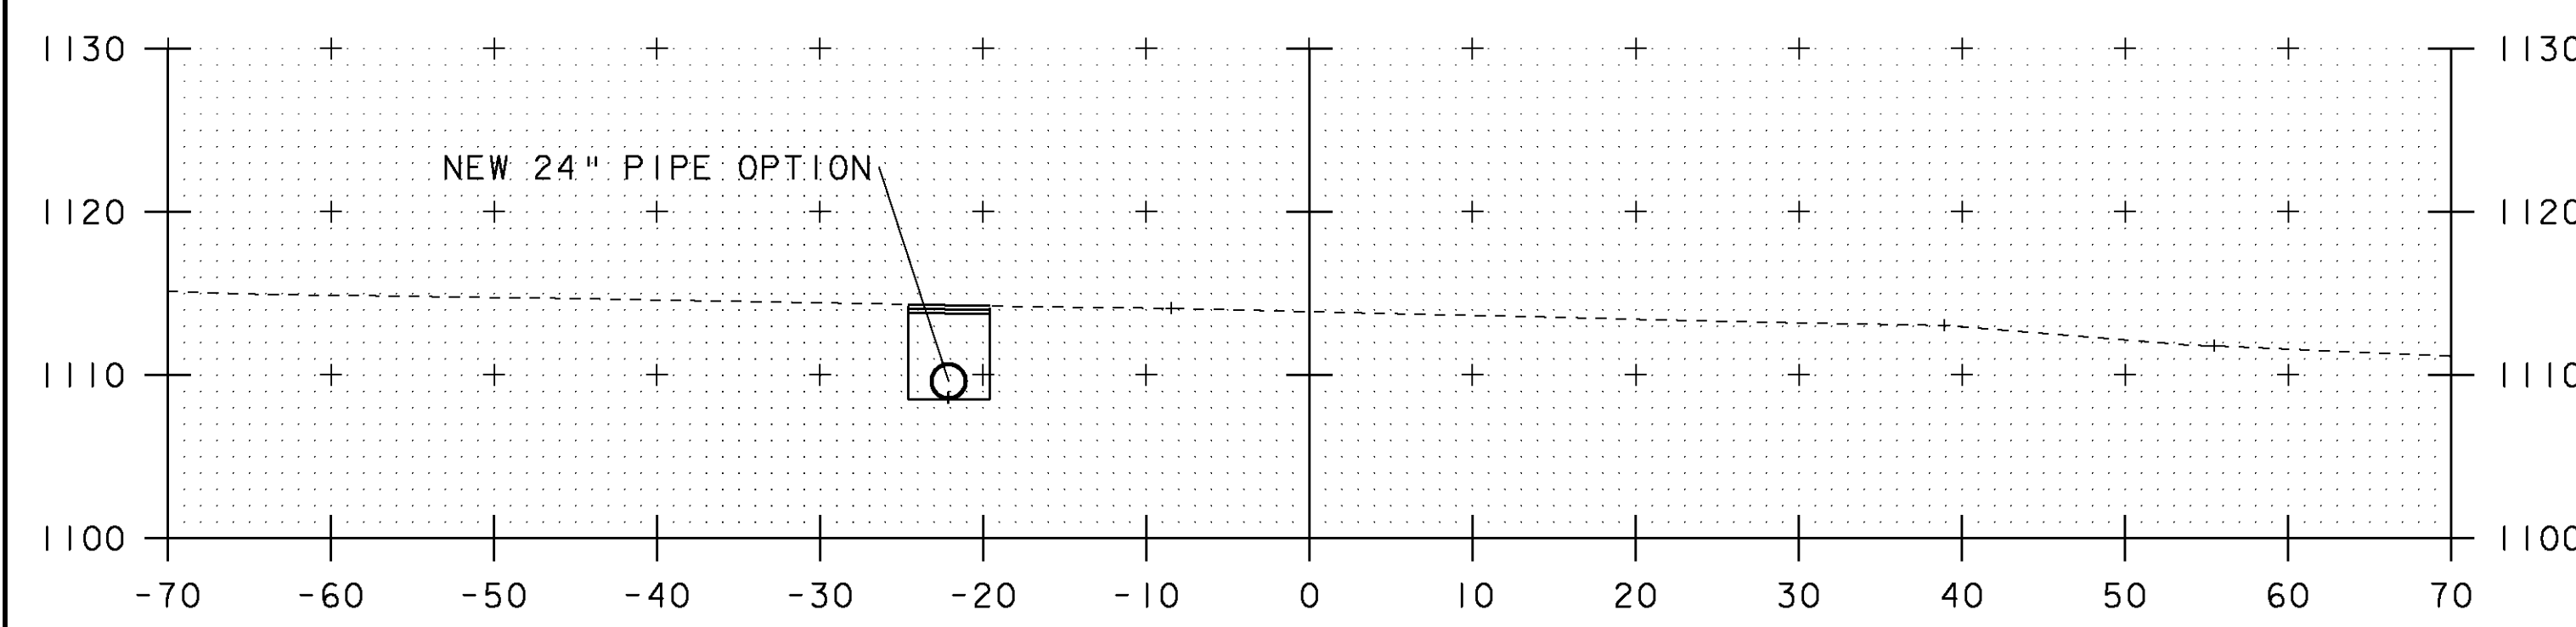


10+00

9+95.31 BEGIN APPROACH
 BEGIN COLD PLANING
 MATCH EXISTING

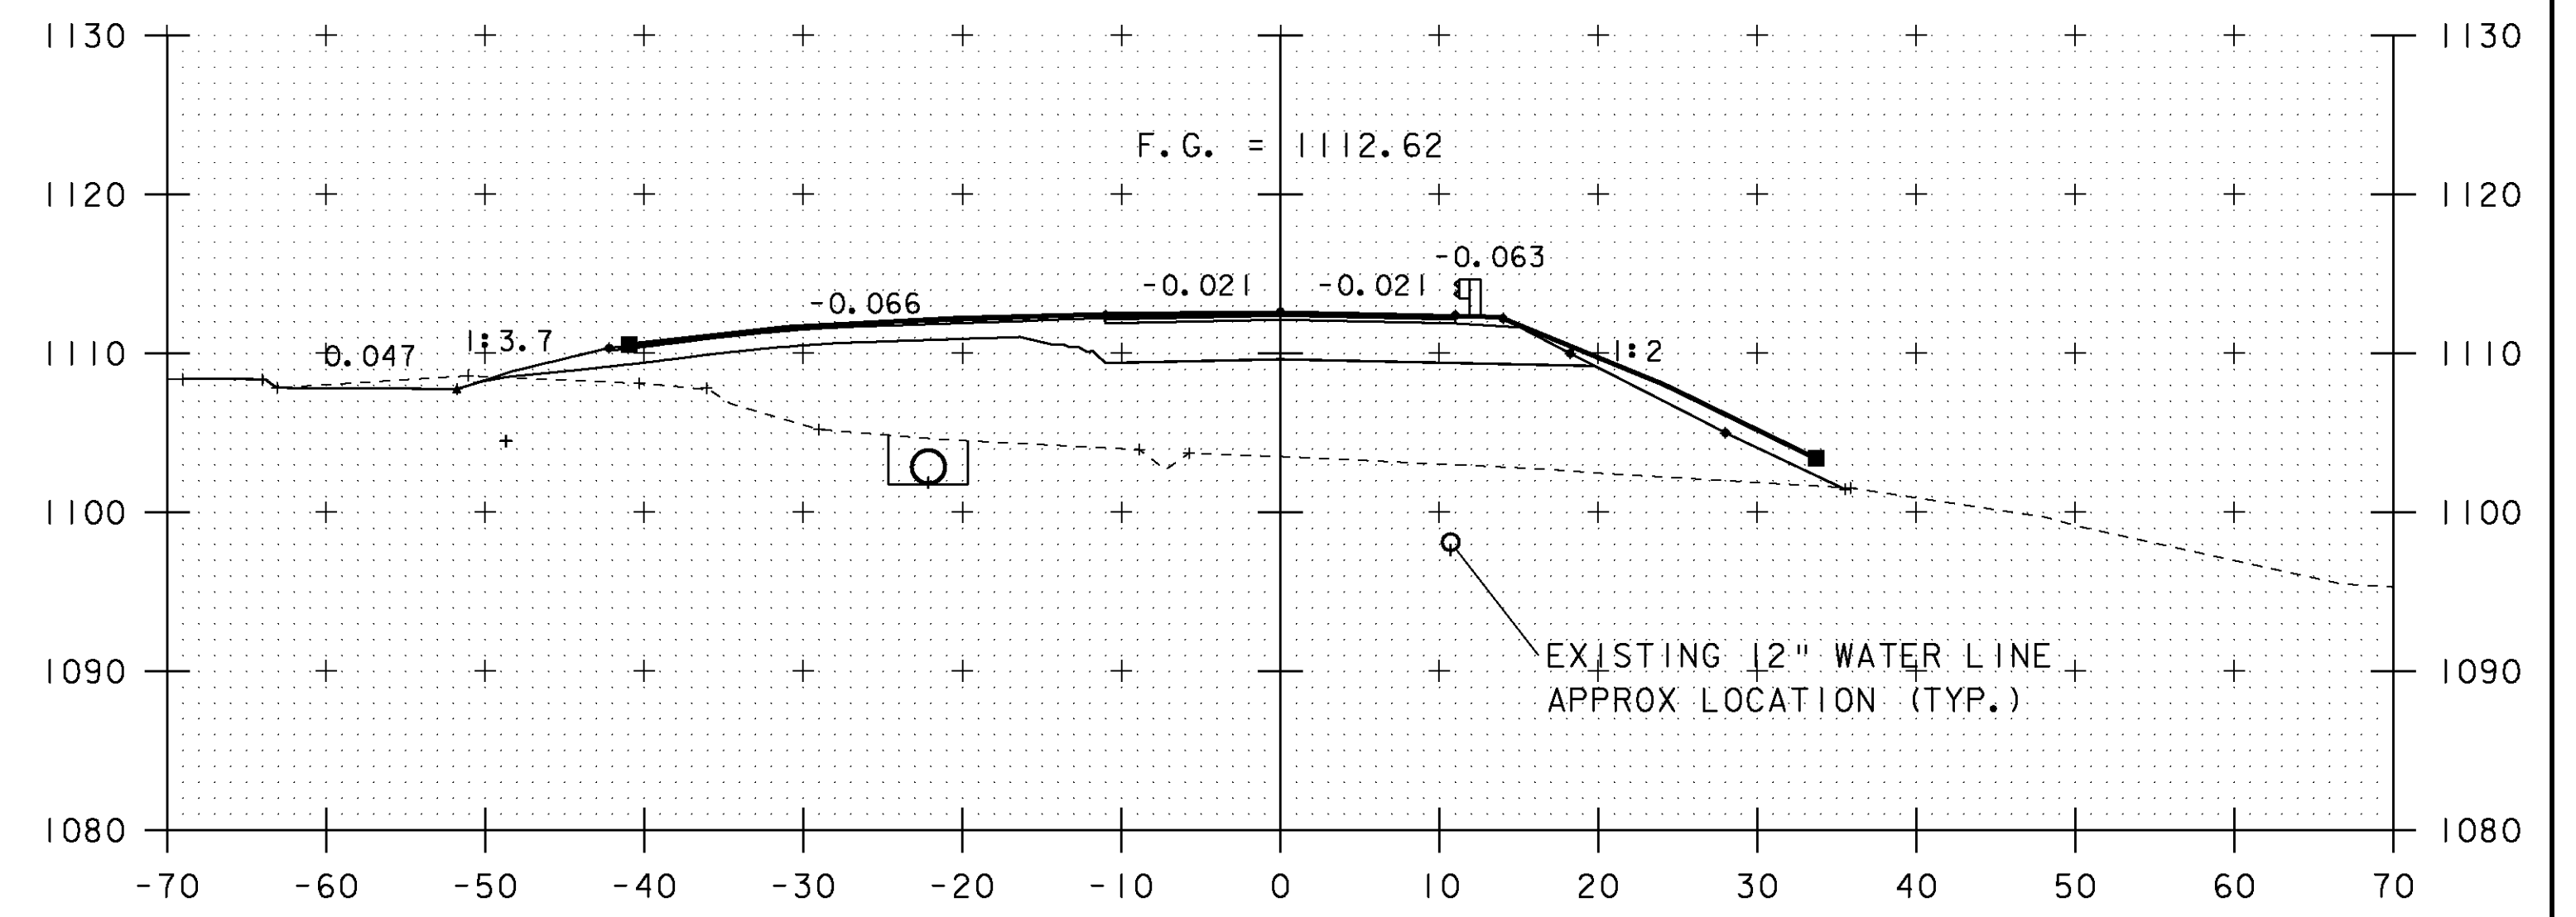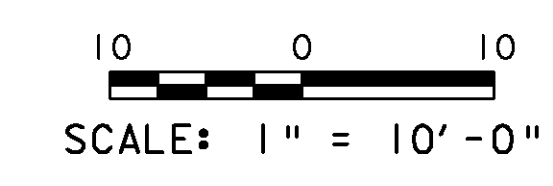

10+75

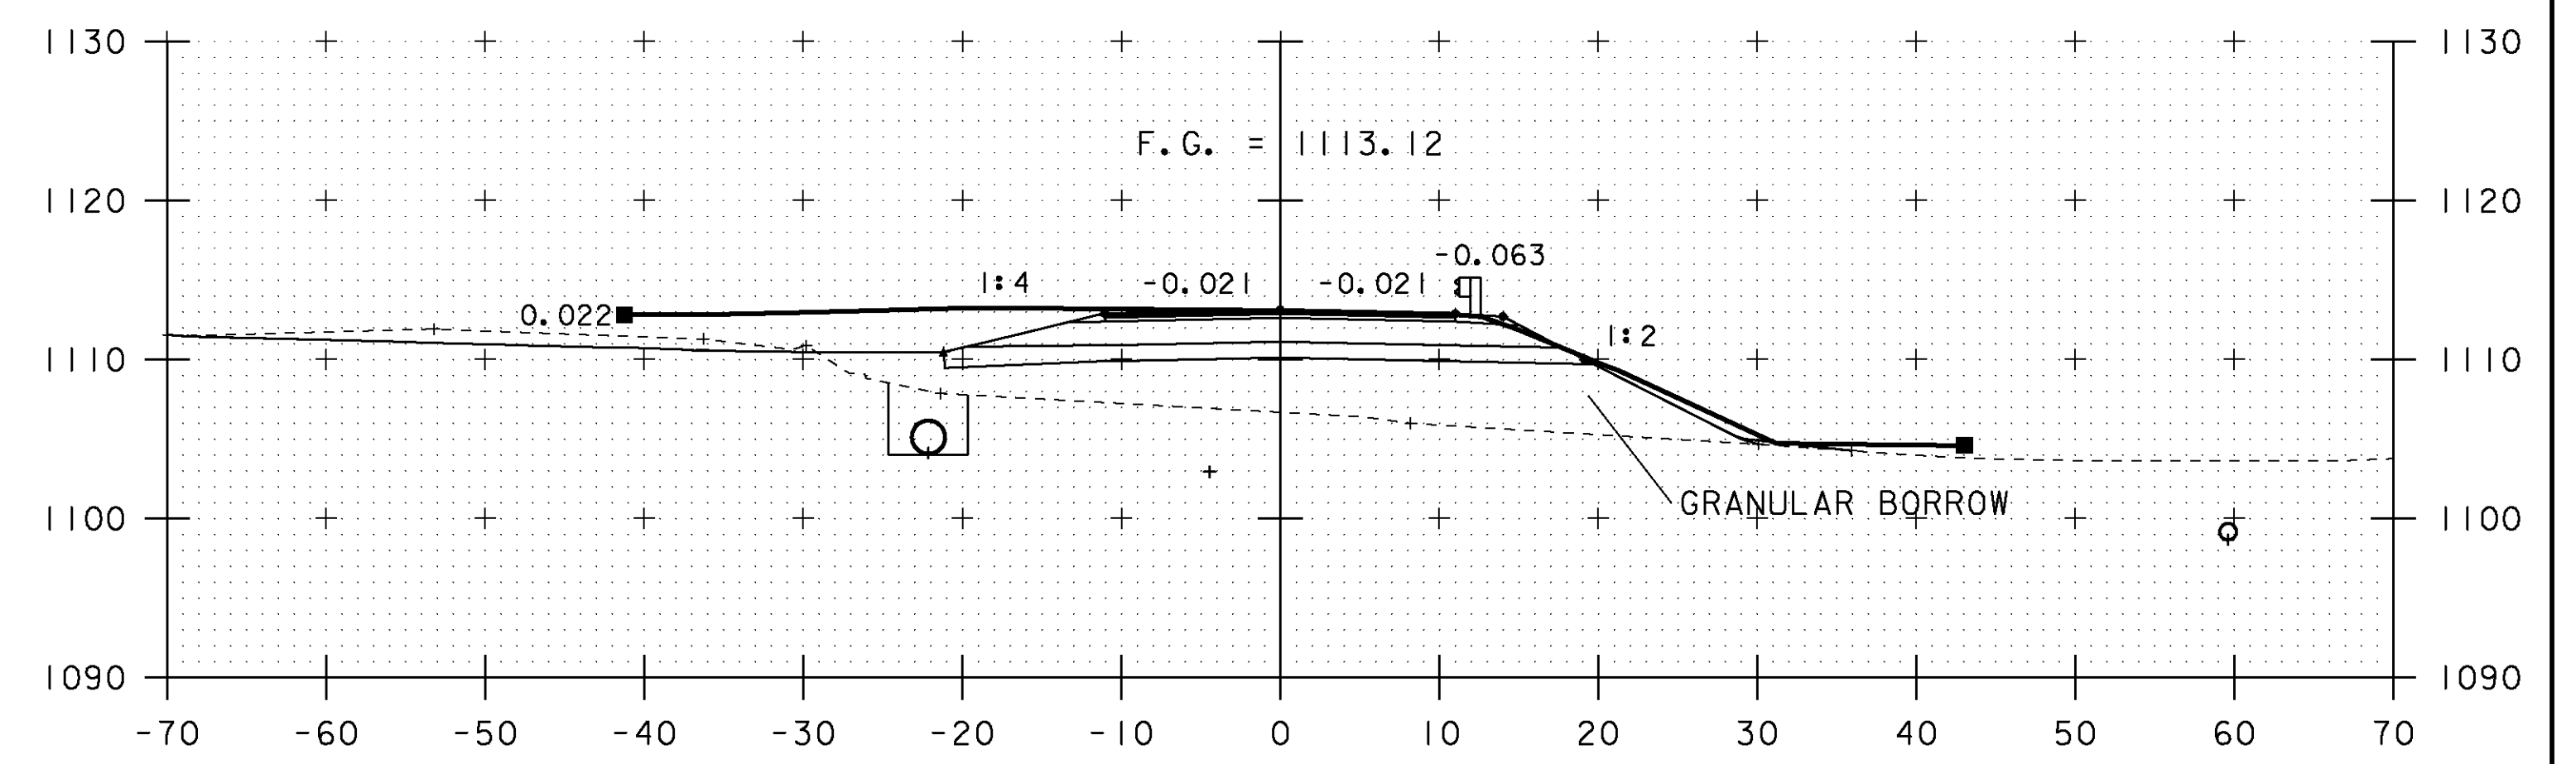

10+50

10+46 BEGIN GRANULAR BORROW

PROJECT NAME: BROWNINGTON	
PROJECT NUMBER: BRO 1449 (28)	
FILE NAME: sj246Final	PLOT DATE: 23-FEB-2010
PROJECT LEADER: C. MOONEY	DRAWN BY: C. MOONEY
DESIGNED BY: T. LACKEY	CHECKED BY: -----
ROADWAY SECTIONS - I	SHEET 1 OF 14

STA. 10+00 TO STA. 10+75