




11+00

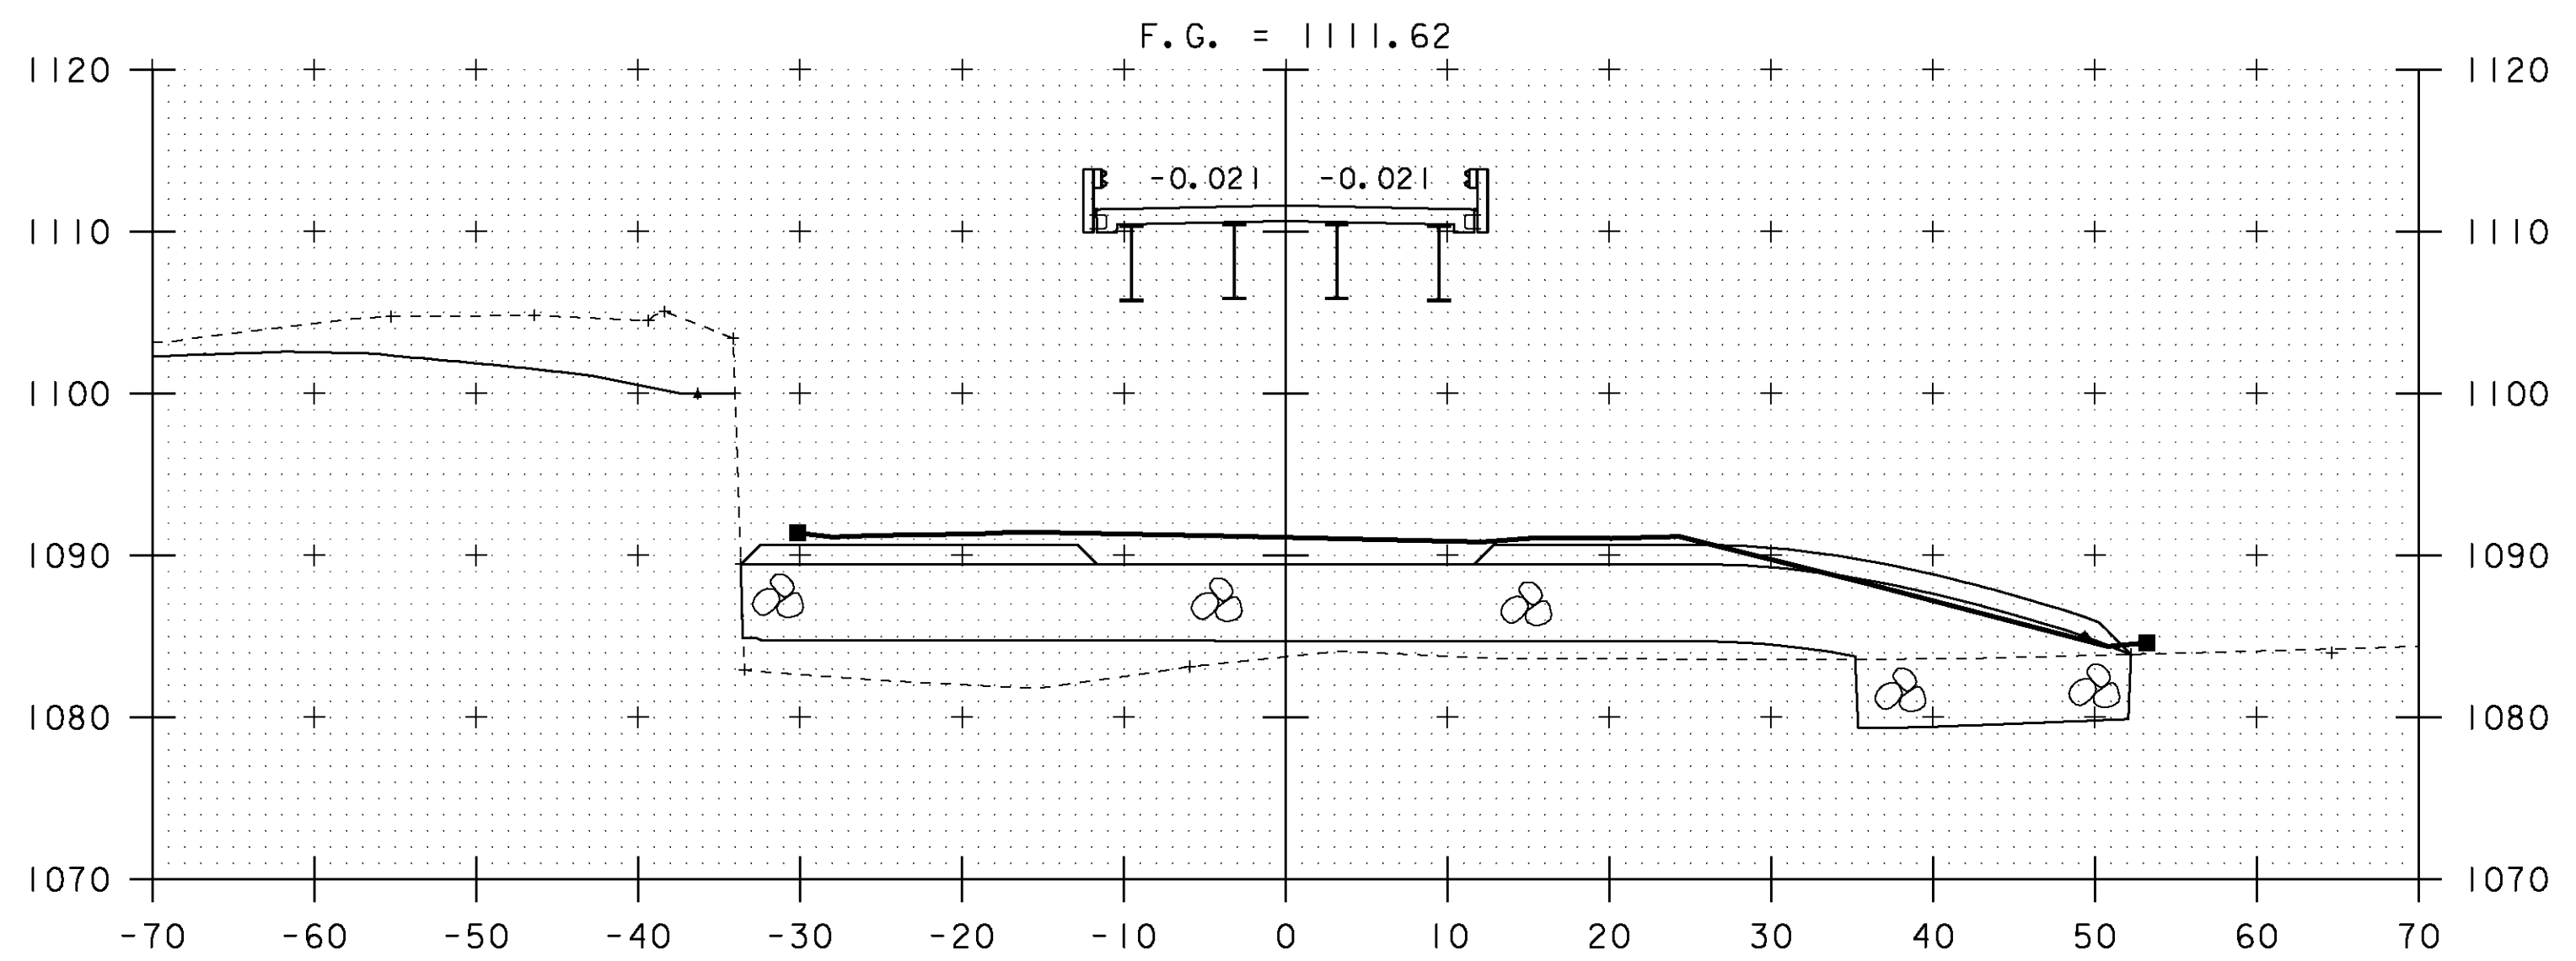

11+25

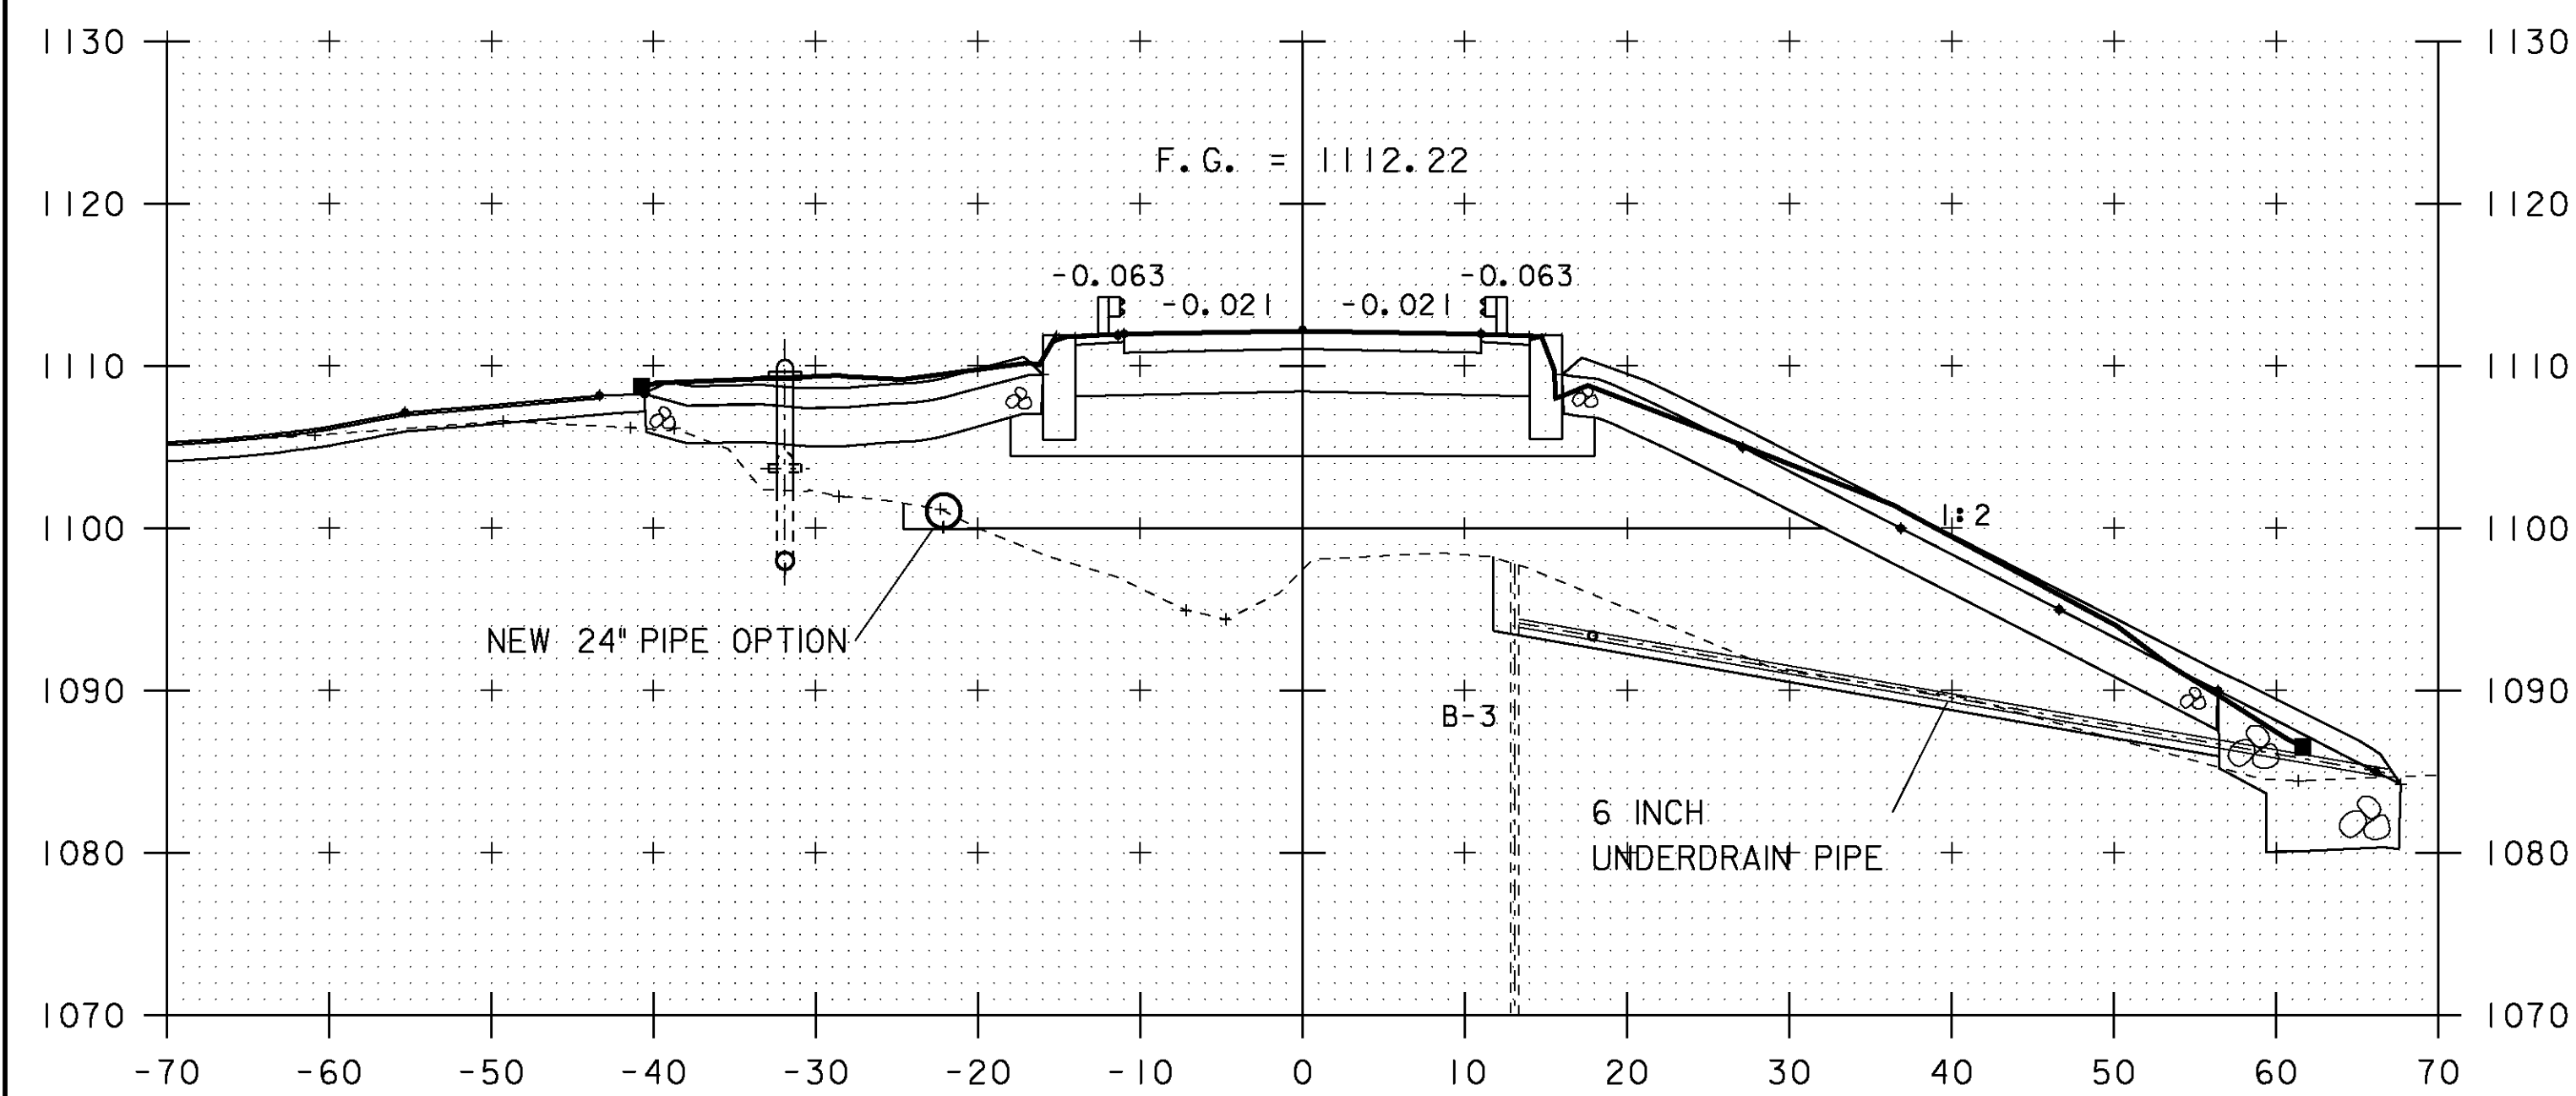


10+95

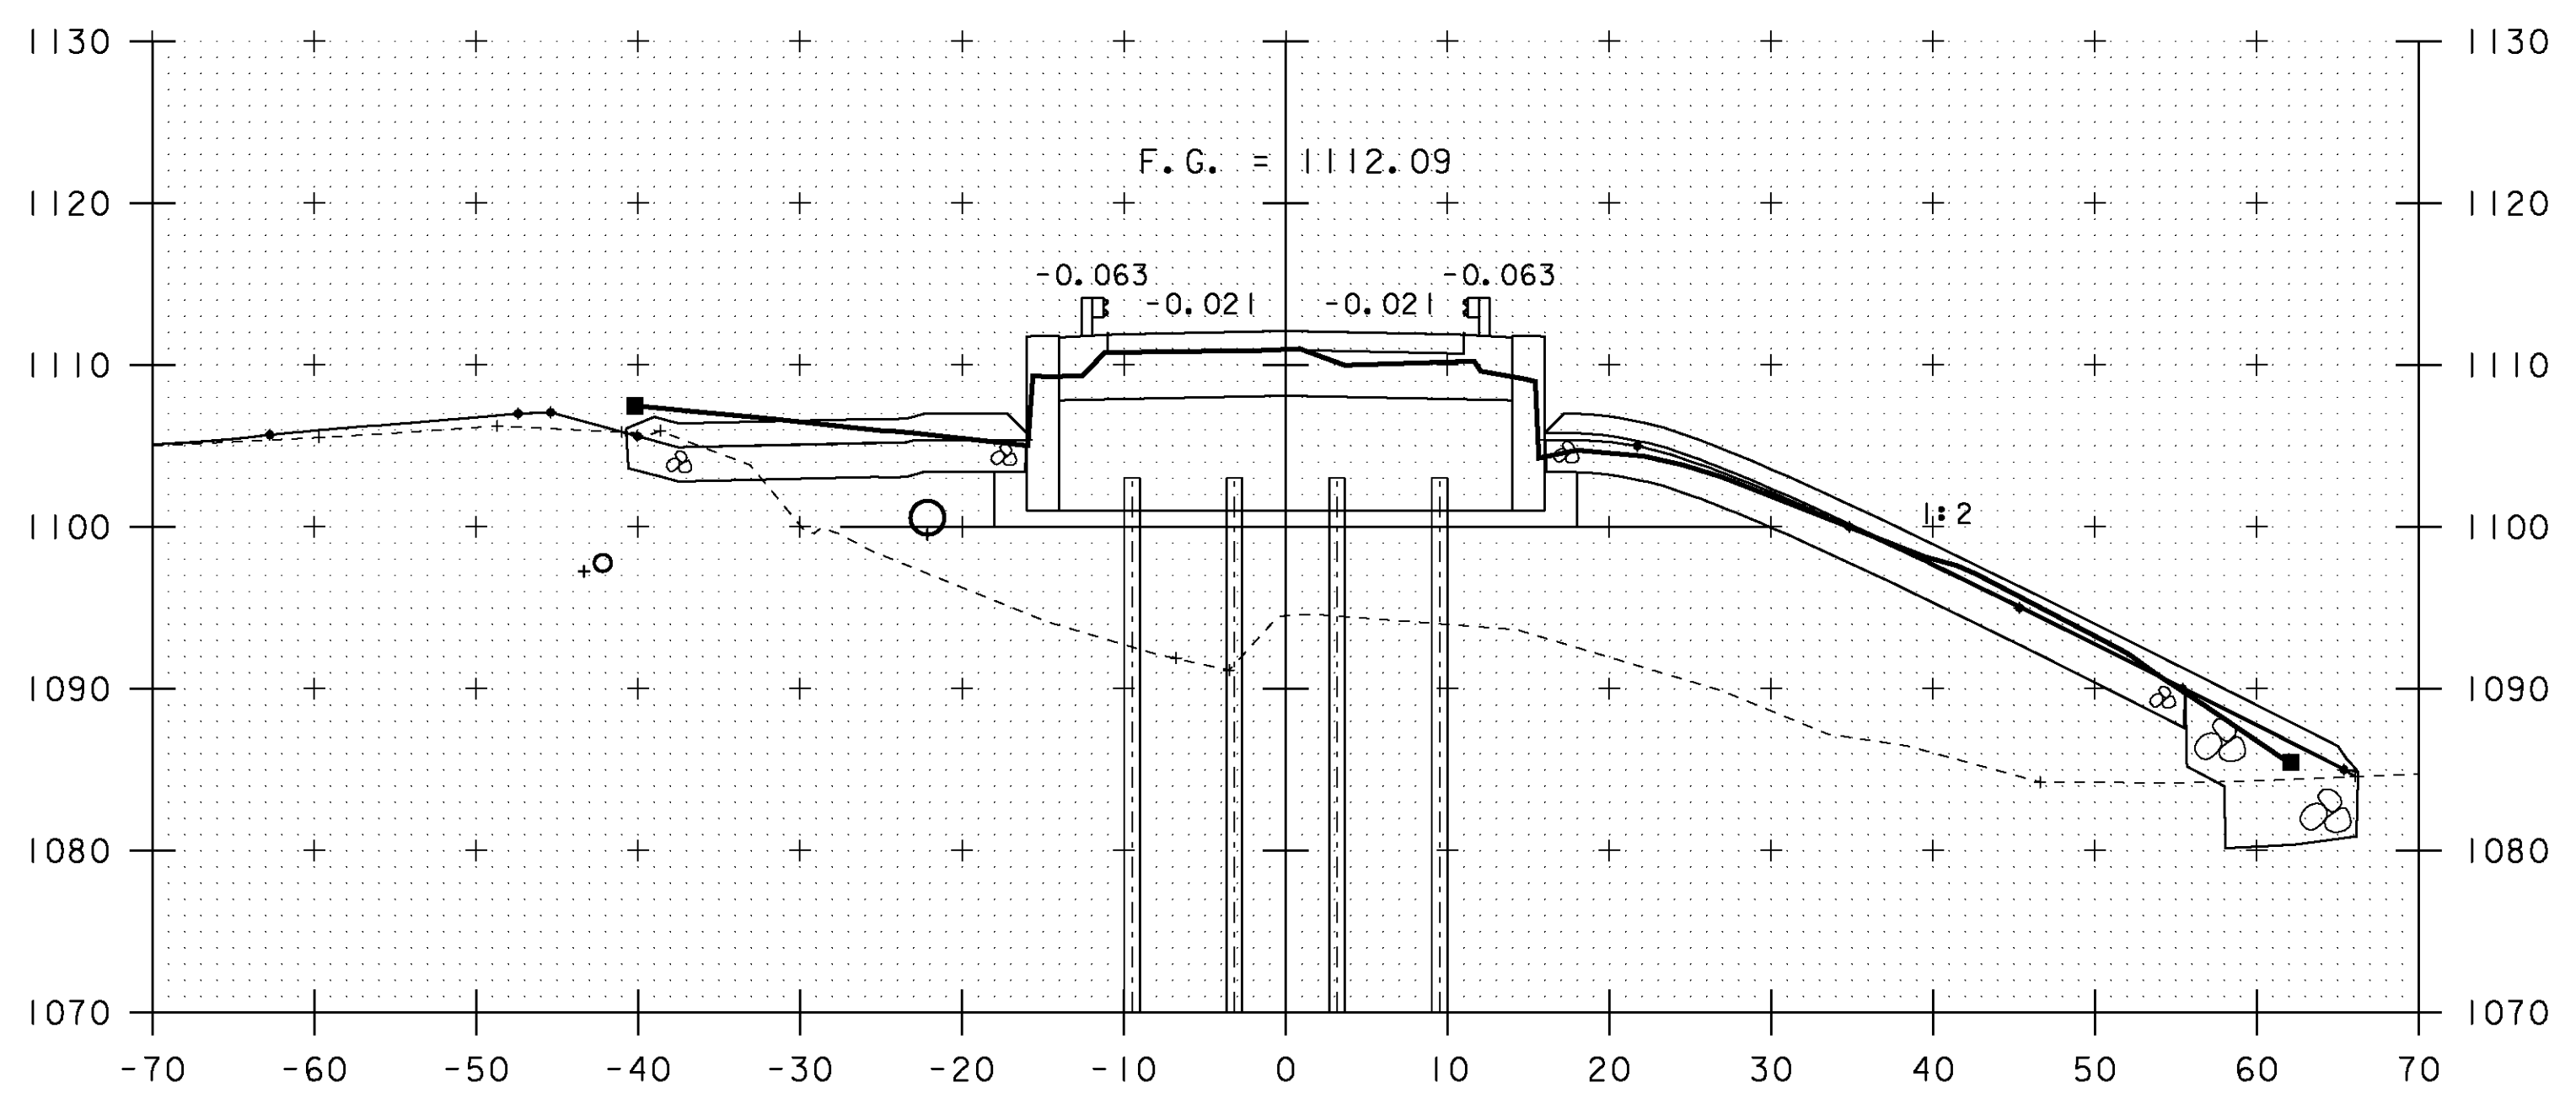

11+01.17 BEGIN BRIDGE

NEW HYDRANT
STA 10+95

10+87 TO 10+96
6 INCH UNDERDRAIN PIPE
FOR ARTESIAN BORE HOLE 3

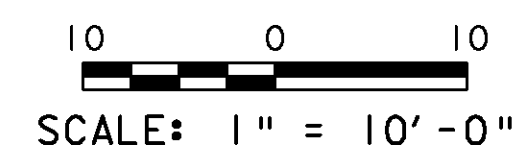

STA. 10+95 TO STA. 11+25

PROJECT NAME: BROWNINGTON
PROJECT NUMBER: BRO 1449 (28)

FILE NAME: sj246Final
PROJECT LEADER: C. MOONEY
DESIGNED BY: T. LACKEY
ROADWAY SECTIONS - 2

PLOT DATE: 23-FEB-2010
DRAWN BY: C. MOONEY
CHECKED BY: -----
SHEET 2 OF 14