

STATE OF VERMONT AGENCY OF TRANSPORTATION



PROPOSED IMPROVEMENT BRIDGE PROJECT



TOWN OF STOWE
COUNTY OF LAMOILLE

ROUTE NO : VT RT 108, MAJOR COLLECTOR BRIDGE NO : 2

PROJECT LOCATION: BEGINNING 0.066 MILES NORTH OF THE INTERSECTION OF VT 108
AND VT 100 AND EXTENDING 0.025 MILES NORTH ON VT 108.


PROJECT DESCRIPTION: REPLACEMENT OF EXISTING BRIDGE TO INCLUDE THE SUPERSTRUCTURE AND
SUBSTRUCTURE AND APPROACH ROADWAY WORK.

LENGTH OF STRUCTURE: 131.56 FEET
LENGTH OF ROADWAY: 0.00 FEET
LENGTH OF PROJECT: 131.56 FEET

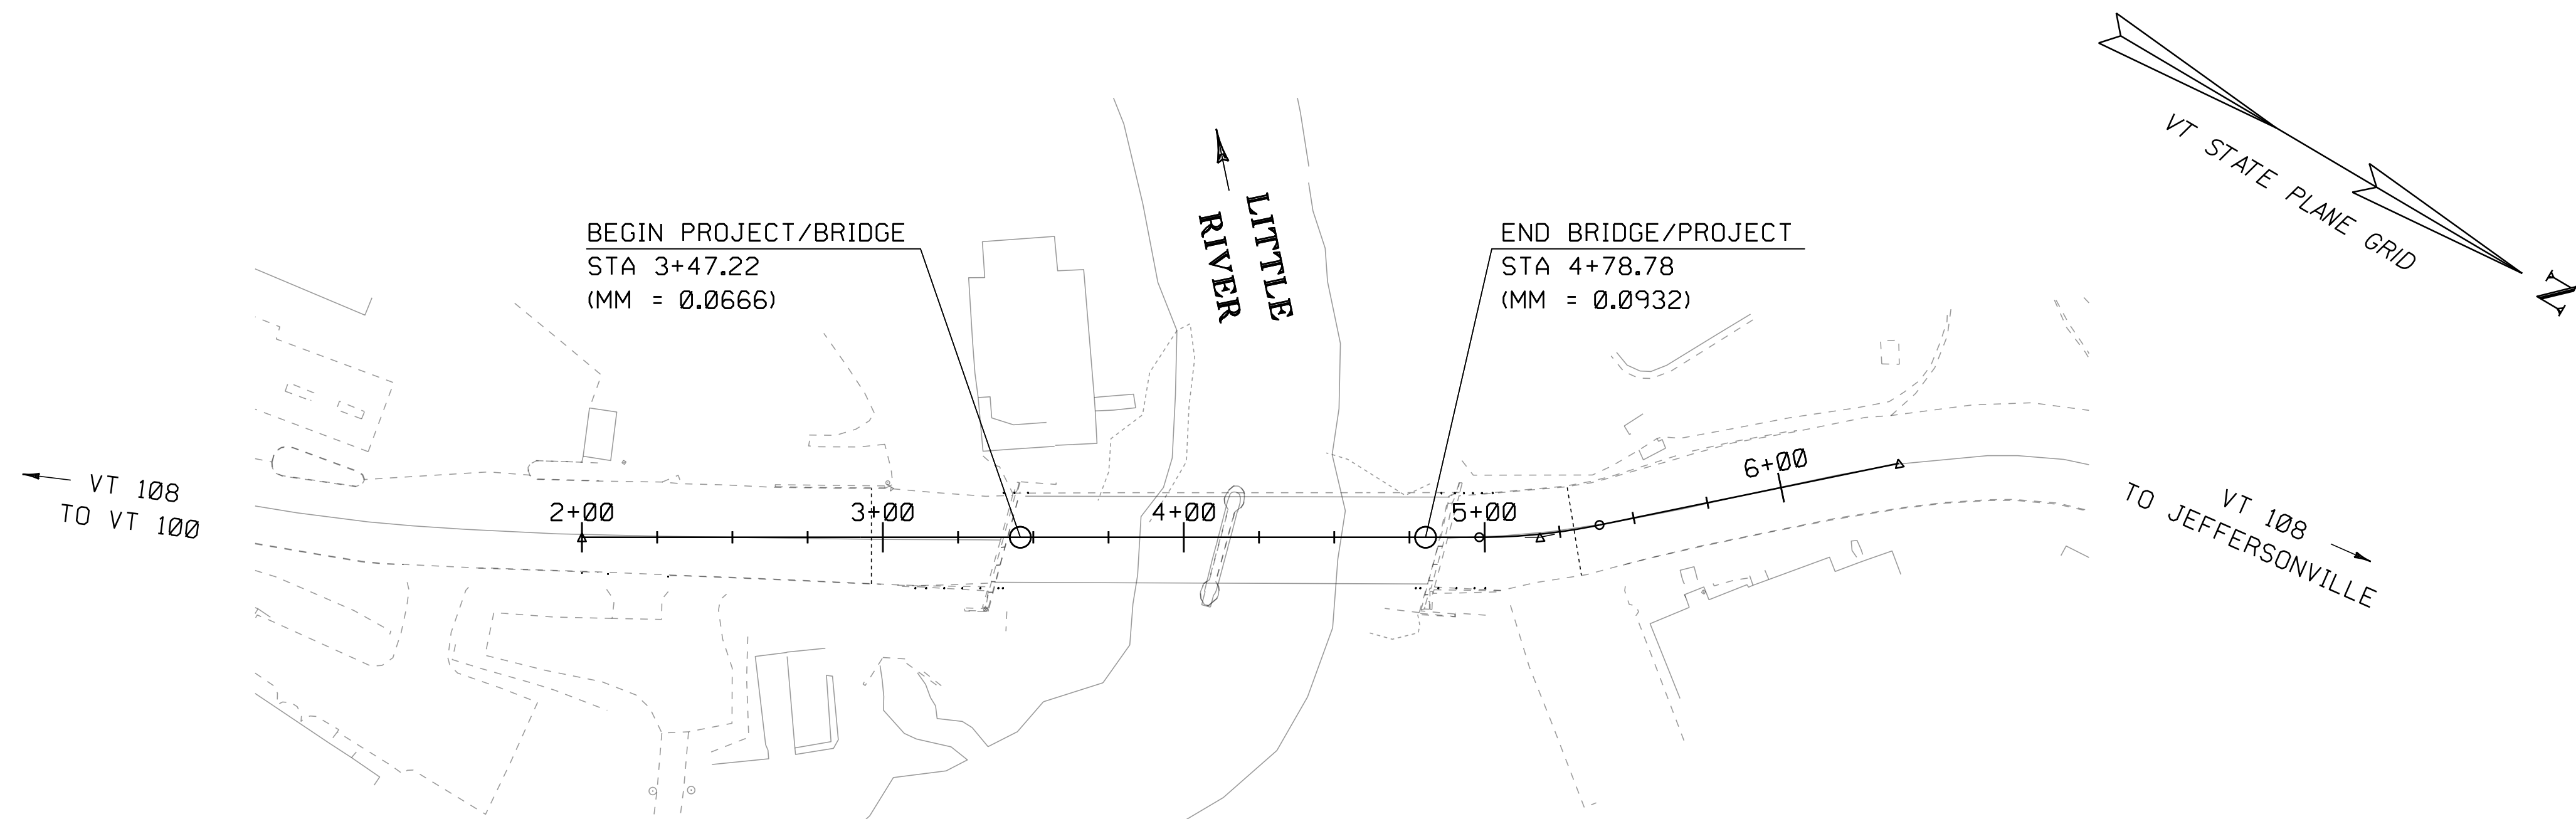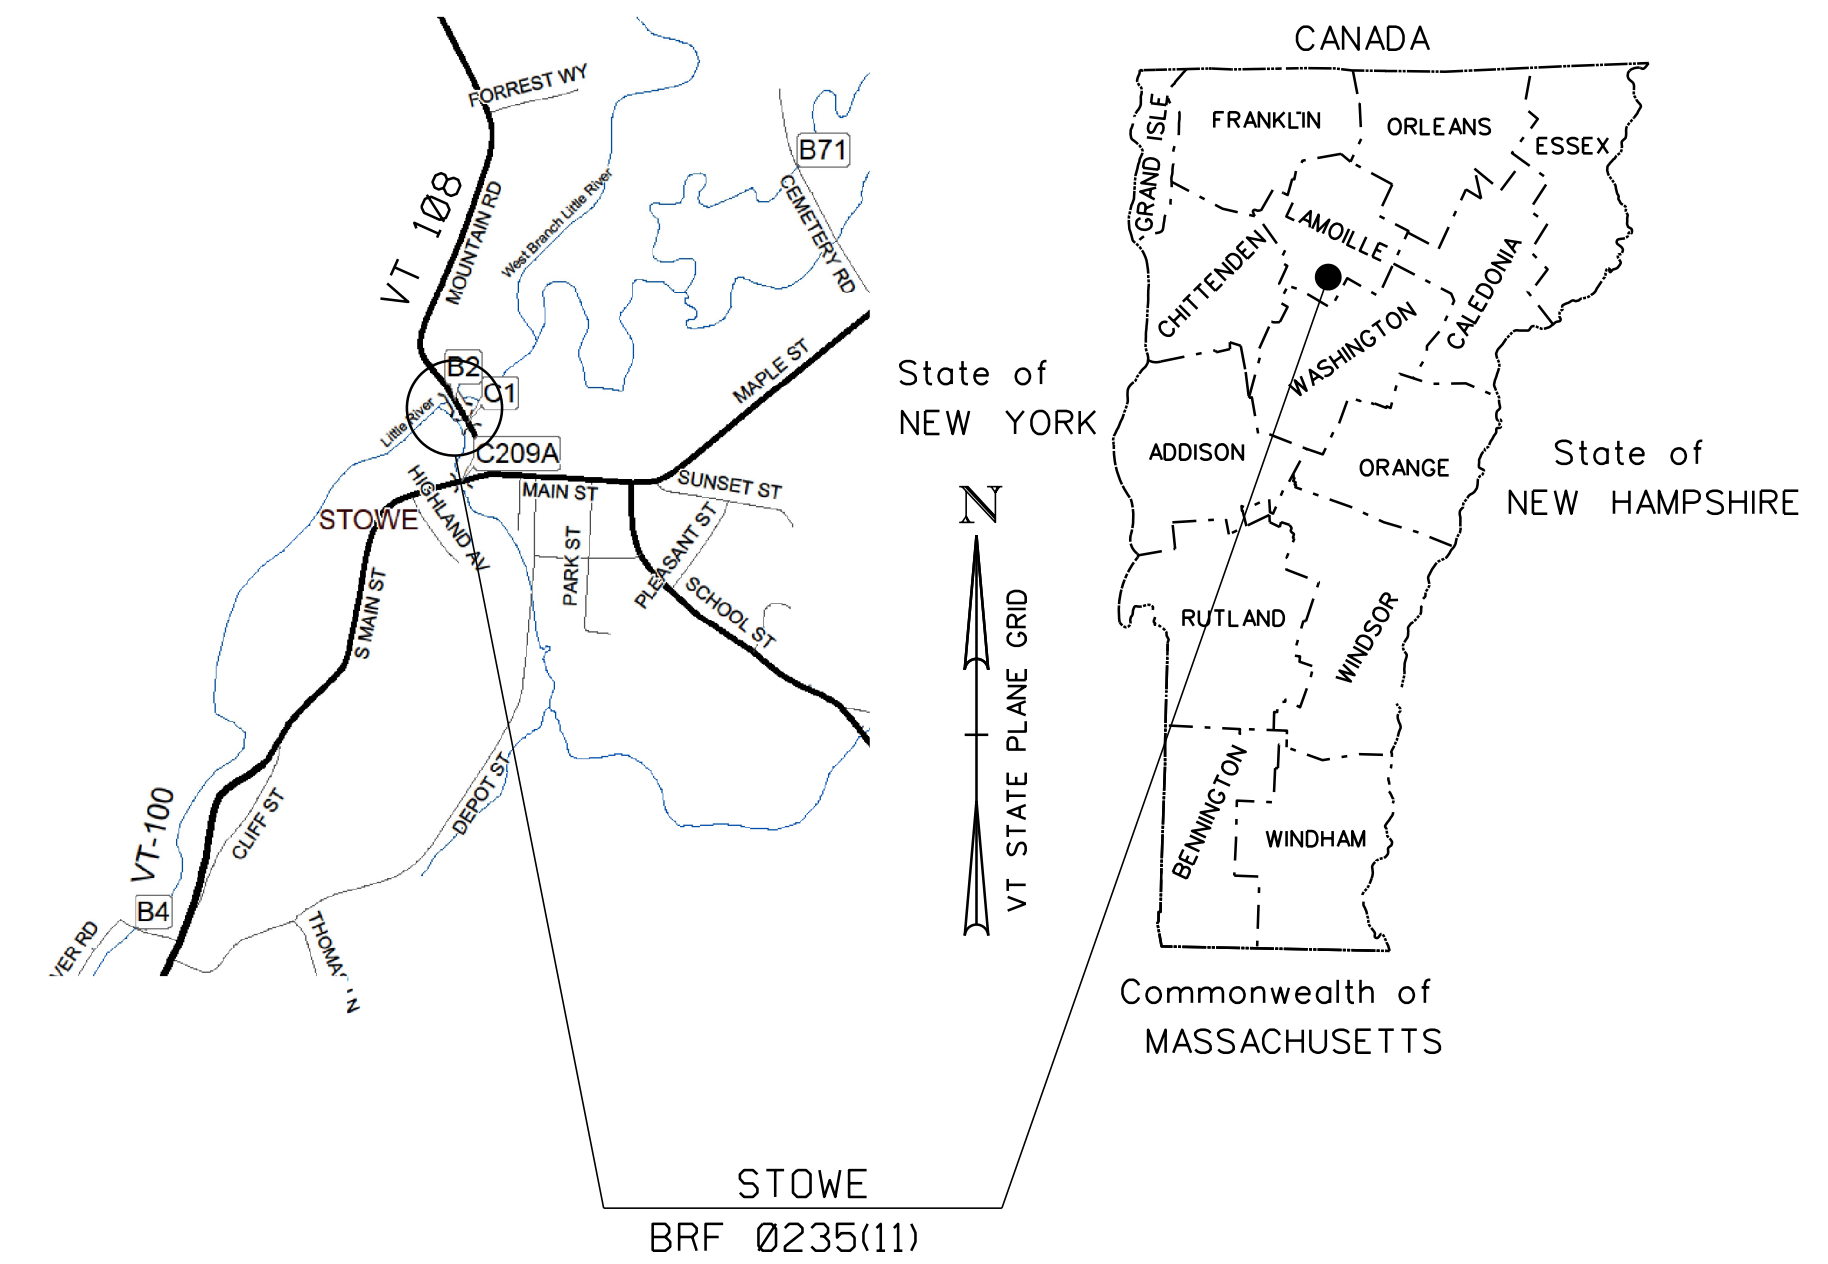

CONSTRUCTION IS TO BE CARRIED ON IN ACCORDANCE WITH THESE PLANS AND THE STANDARD SPECIFICATIONS FOR CONSTRUCTION DATED 2011, AS APPROVED BY THE FEDERAL HIGHWAY ADMINISTRATION ON JULY 20, 2011 FOR USE ON THIS PROJECT, INCLUDING ALL SUBSEQUENT REVISIONS AND SUCH REVISED SPECIFICATIONS AND SPECIAL PROVISIONS AS ARE INCORPORATED IN THESE PLANS.

QUALITY ASSURANCE PROGRAM : LEVEL 2	
SURVEYED BY :	R. GILMAN
SURVEYED DATE :	9/21/2009
DATUM	
VERTICAL	NAVD88
HORIZONTAL	NAD83(96)

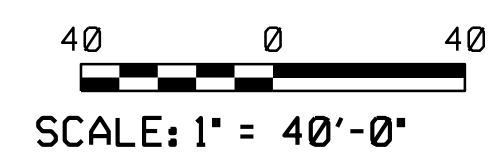

DIRECTOR OF PROJECT DELIVERY	
APPROVED _____	DATE _____
PROJECT MANAGER : C. CARLSON, P.E.	
PROJECT NAME : STOWE	
PROJECT NUMBER : BRP 0235(11)	
SHEET 1 OF 64 SHEETS	