



PLAN  
SCALE: 1/8" = 1'-0"

ELEVATION  
SCALE: 1/8" = 1'-0"

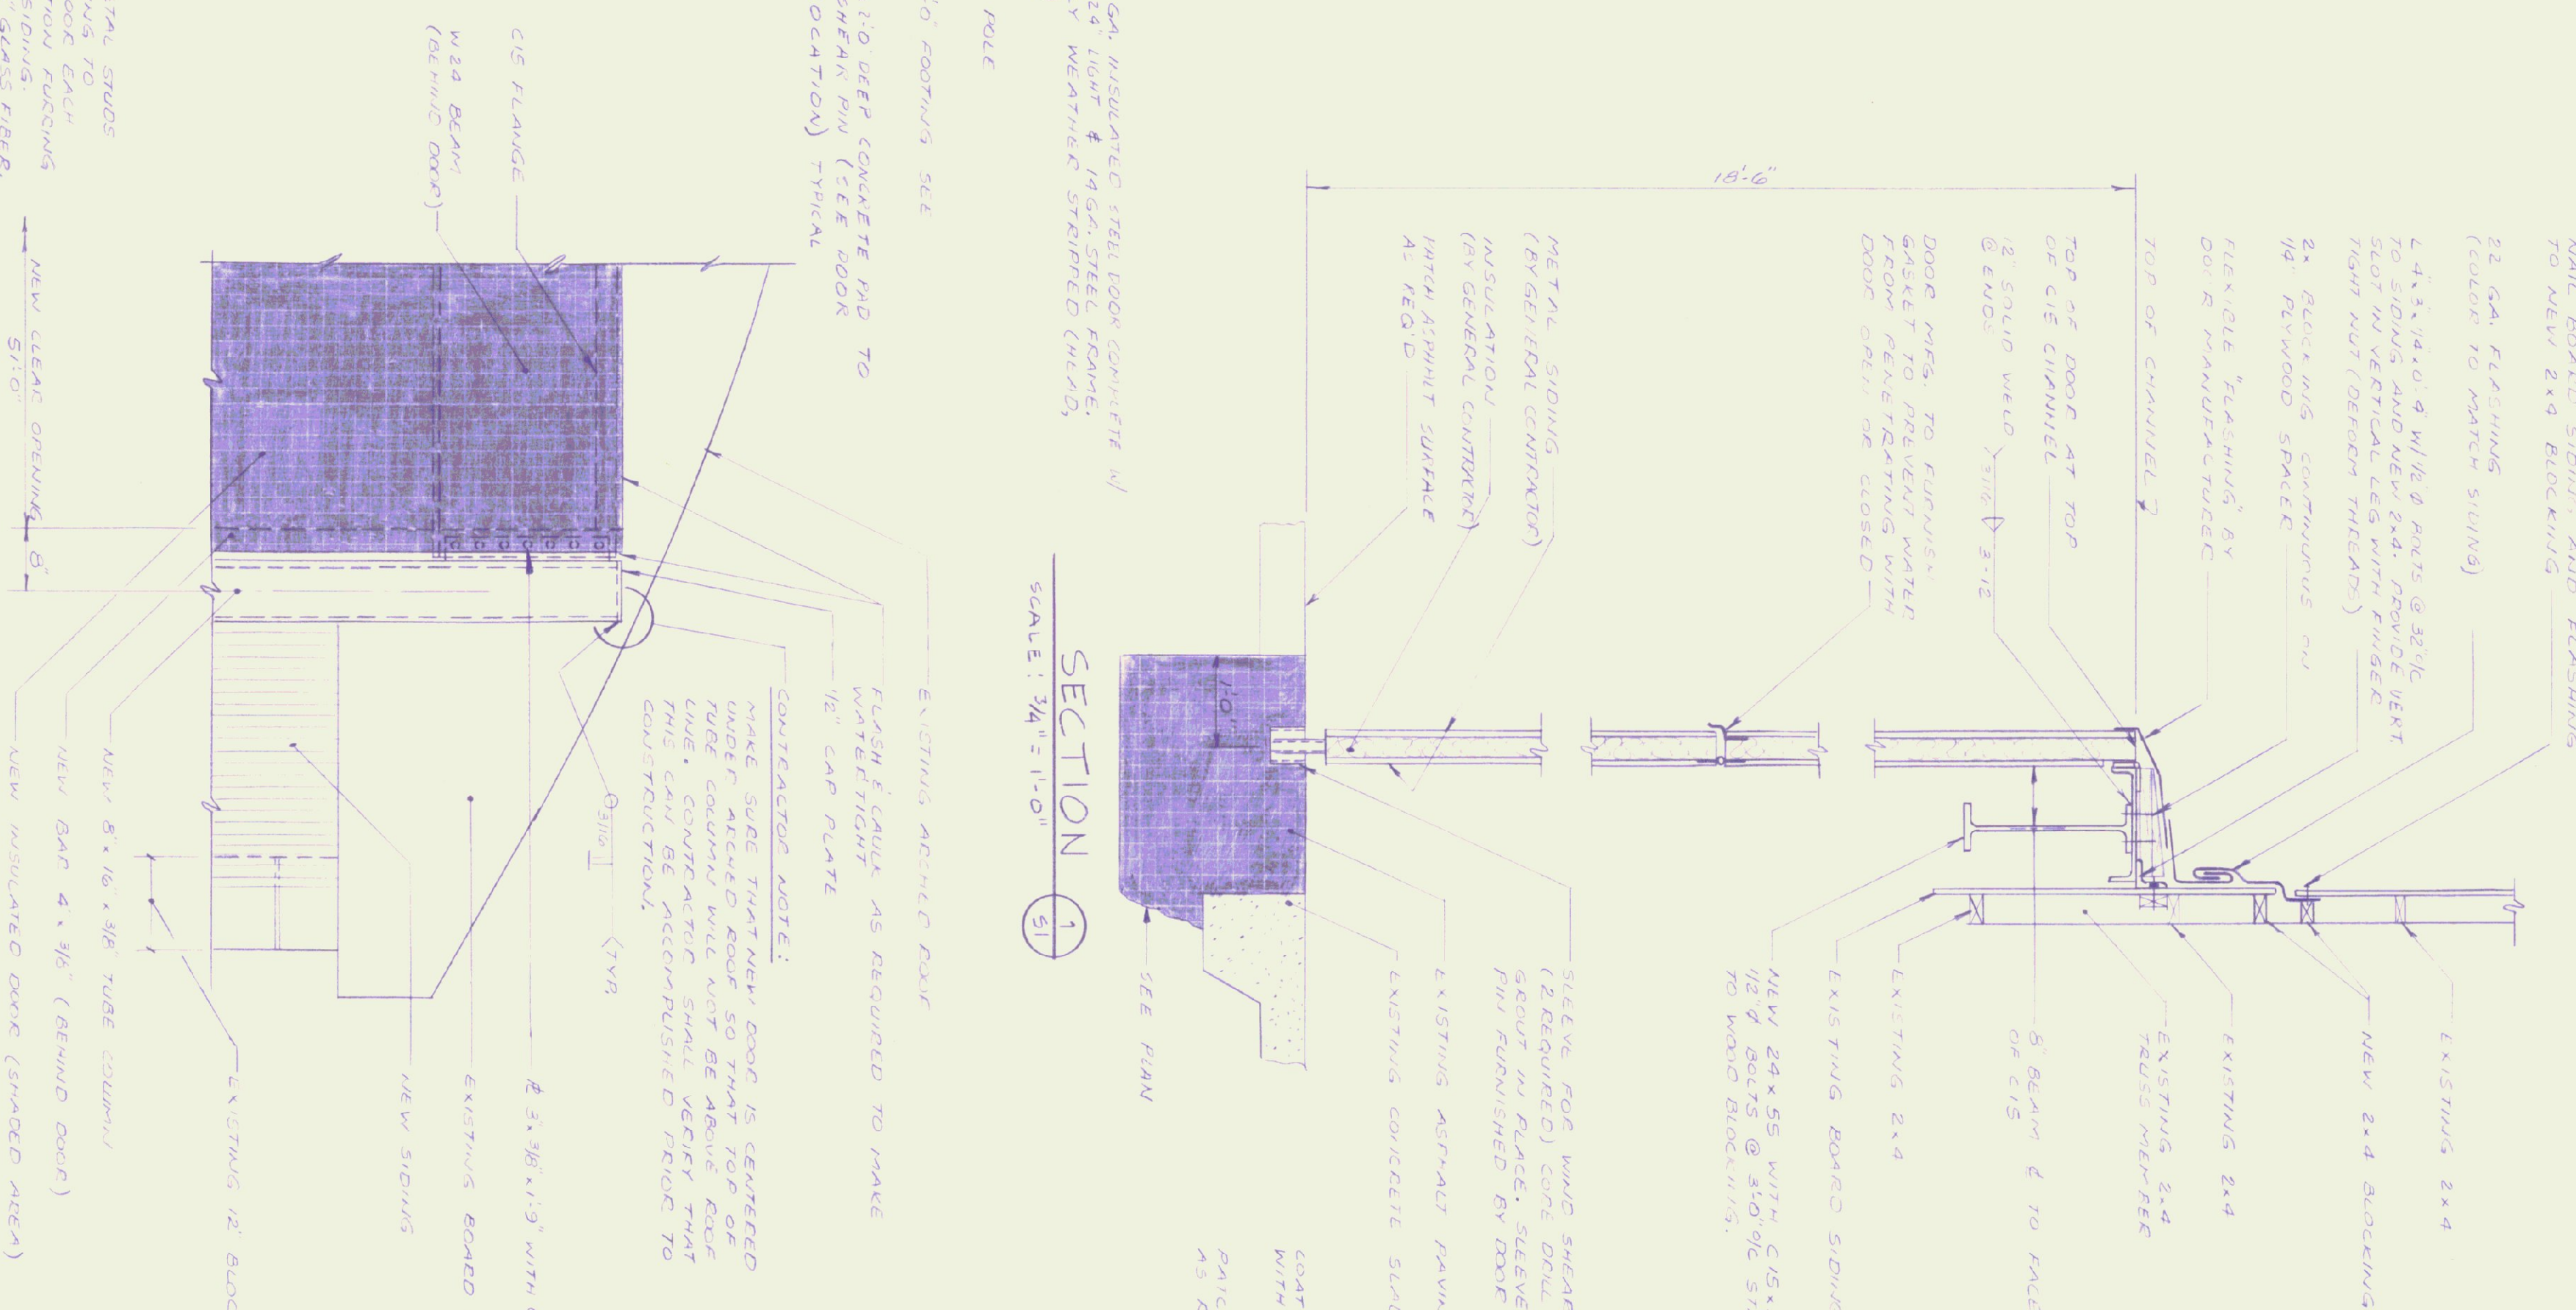

SECTION 1  
SCALE: 3/4" = 1'-0"

PARTIAL ELEVATION  
SCALE: 3/4" = 1'-0"

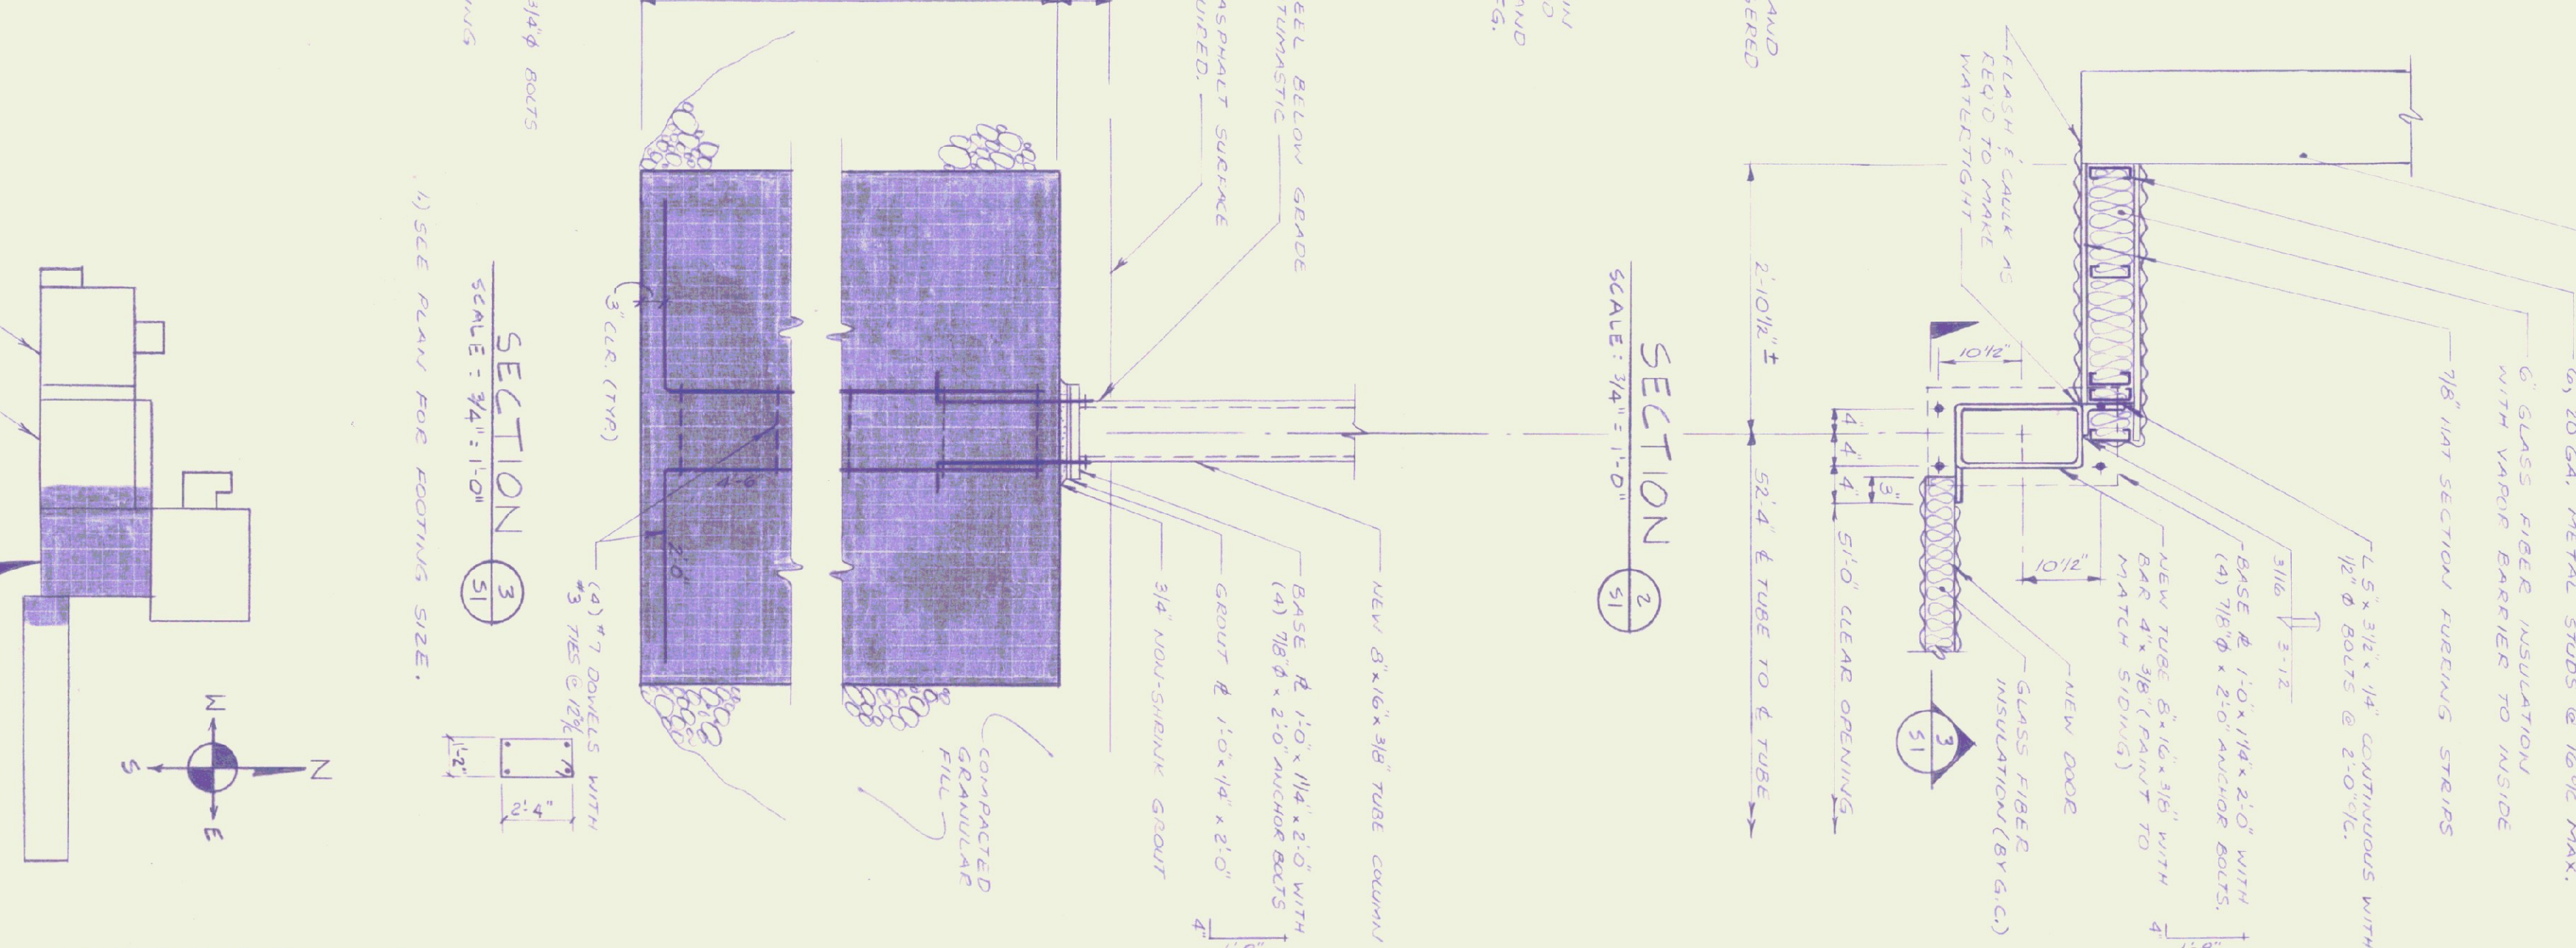

SECTION 2  
SCALE: 3/4" = 1'-0"

SECTION 3  
SCALE: 3/4" = 1'-0"

KEY PLAN

	<b>HANGAR DOOR #3</b> <b>HARTNESS AIRPORT</b> <b>SPRINGFIELD VERMONT</b>	<b>Lawes Consulting Engineers, Inc.</b> Route 2A      Williston, Vermont      05495	STATE OF VERMONT DIVISION OF BUILDINGS 2 WESTERN AVENUE MONTPELIER, VERMONT					
	<b>PLAN AND DETAILS</b>	<table border="1" style="width: 100%; border-collapse: collapse;"> <thead> <tr> <th style="width: 10%;">No.</th> <th style="width: 10%;">DATE</th> <th style="width: 80%;">REVISION</th> </tr> </thead> <tbody> <tr> <td> </td> <td> </td> <td> </td> </tr> </tbody> </table>	No.	DATE	REVISION			
No.	DATE	REVISION						
DRAWN: 54C      PROJ. No. 85706 CHECKED: DATE 1/11/85 SKC/TTB								