


STATE OF VERMONT  
AGENCY OF TRANSPORTATION  
PATRICK J. GARAHAN, SECRETARY

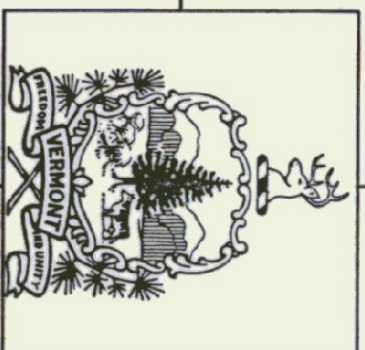


STATE OF VERMONT  
DEPARTMENT OF STATE BUILDINGS  
JOHN J. ZAMPIERI, COMMISSIONER

# NEW AIRPORT HANGAR #3-4 HARTNESS STATE AIRPORT SPRINGFIELD, VERMONT


PROJECT NO. AIR 04 - 3108  
GOVERNOR HOWARD DEAN, M.D.

INDEX	
C1	SITE PLAN
C2	MISCELLANEOUS DETAILS
A1	FLOOR PLANS & ELEVATIONS
A2	SECTIONS & DETAILS
S1	FOUNDATION PLAN & DETAILS
S2	ROOF FRAMING PLAN & DETAILS
E1	ELECTRICAL PLANS AND DETAILS
M1	MECHANICAL PLANS AND DETAILS

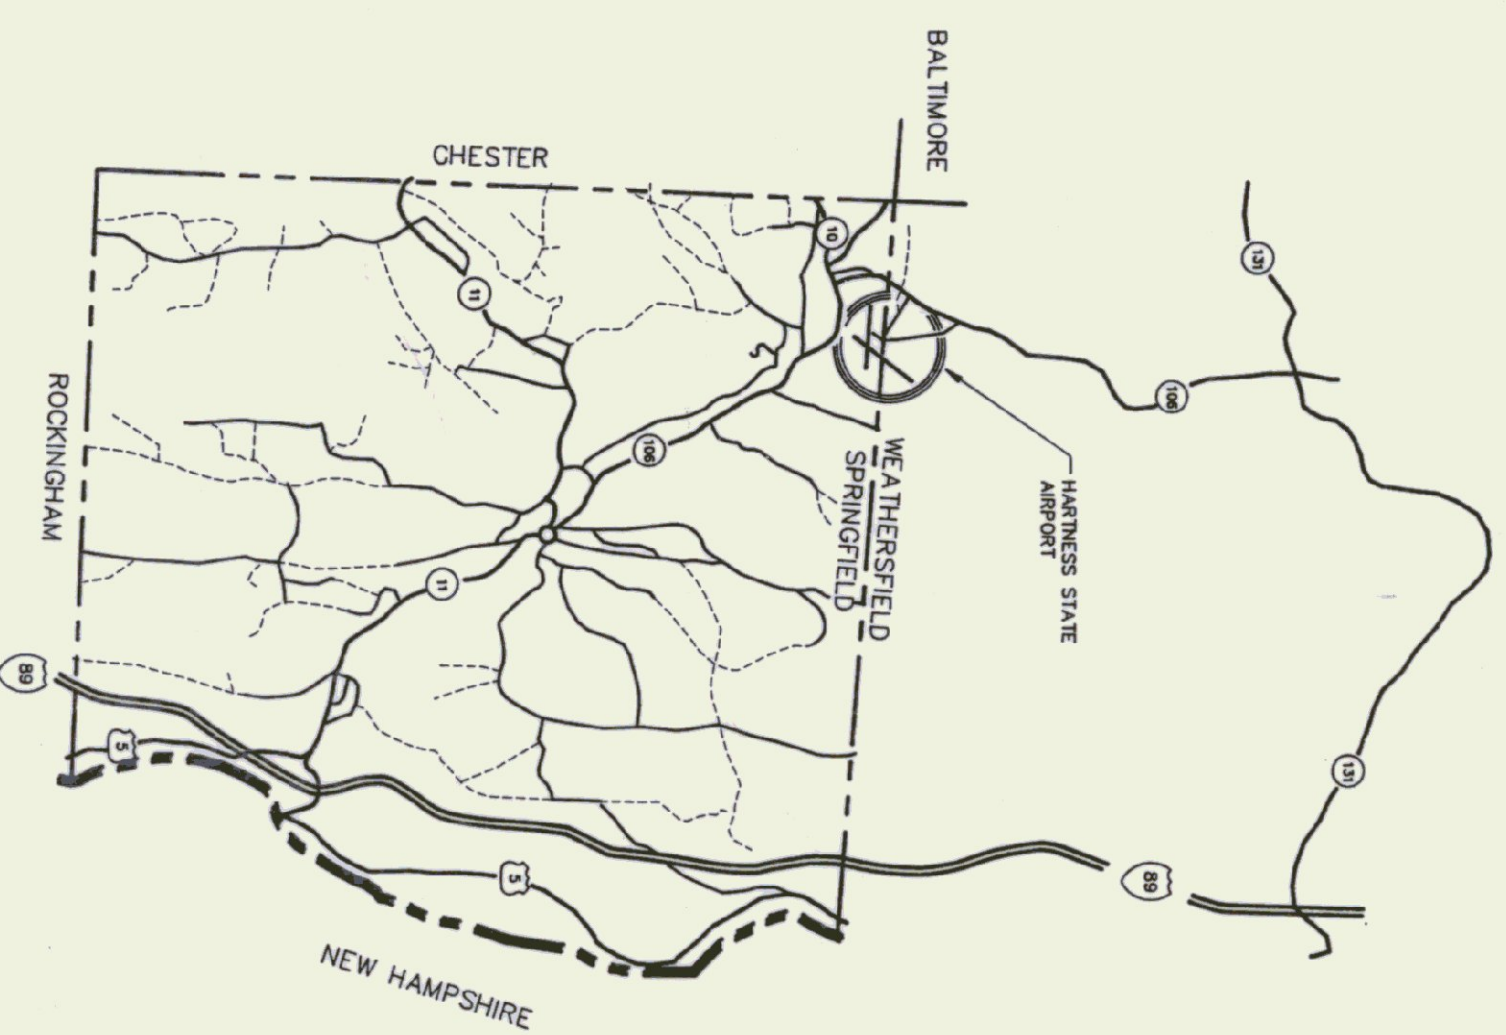

LOCATION MAP

CIVIL/STRUCTURAL ENGINEERS

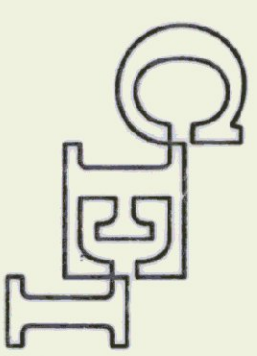

CHENETTE ENGINEERING, INC.  
50 STATE STREET  
MONTPELIER, VERMONT 05602

ELECTRICAL ENGINEERING

PEARSON ASSOCIATES  
P. O. BOX 610  
STOWE, VERMONT 05672