



STATE OF VERMONT  
AGENCY OF TRANSPORTATION  
PATRICK J. GARAHAN, SECRETARY

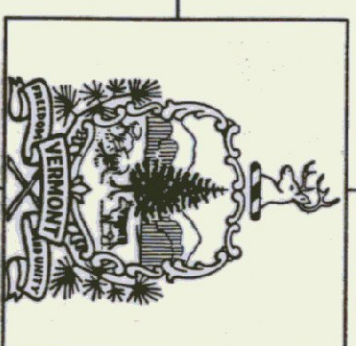


STATE OF VERMONT  
DEPARTMENT OF STATE BUILDINGS  
JOHN J. ZAMPIERI, COMMISSIONER

# NEW AIRPORT HANGAR HARTNESS STATE AIRPORT SPRINGFIELD, VERMONT

PROJECT NO. AIR 04 - 3108  
GOVERNOR HOWARD DEAN, M.D.

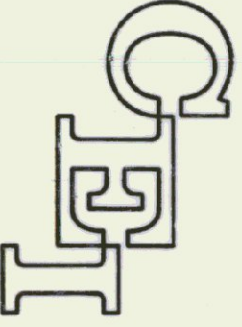CIVIL/STRUCTURAL ENGINEERS  
  
CHENETTE ENGINEERING, INC.  
50 STATE STREET  
MONTPELIER, VERMONT 05602

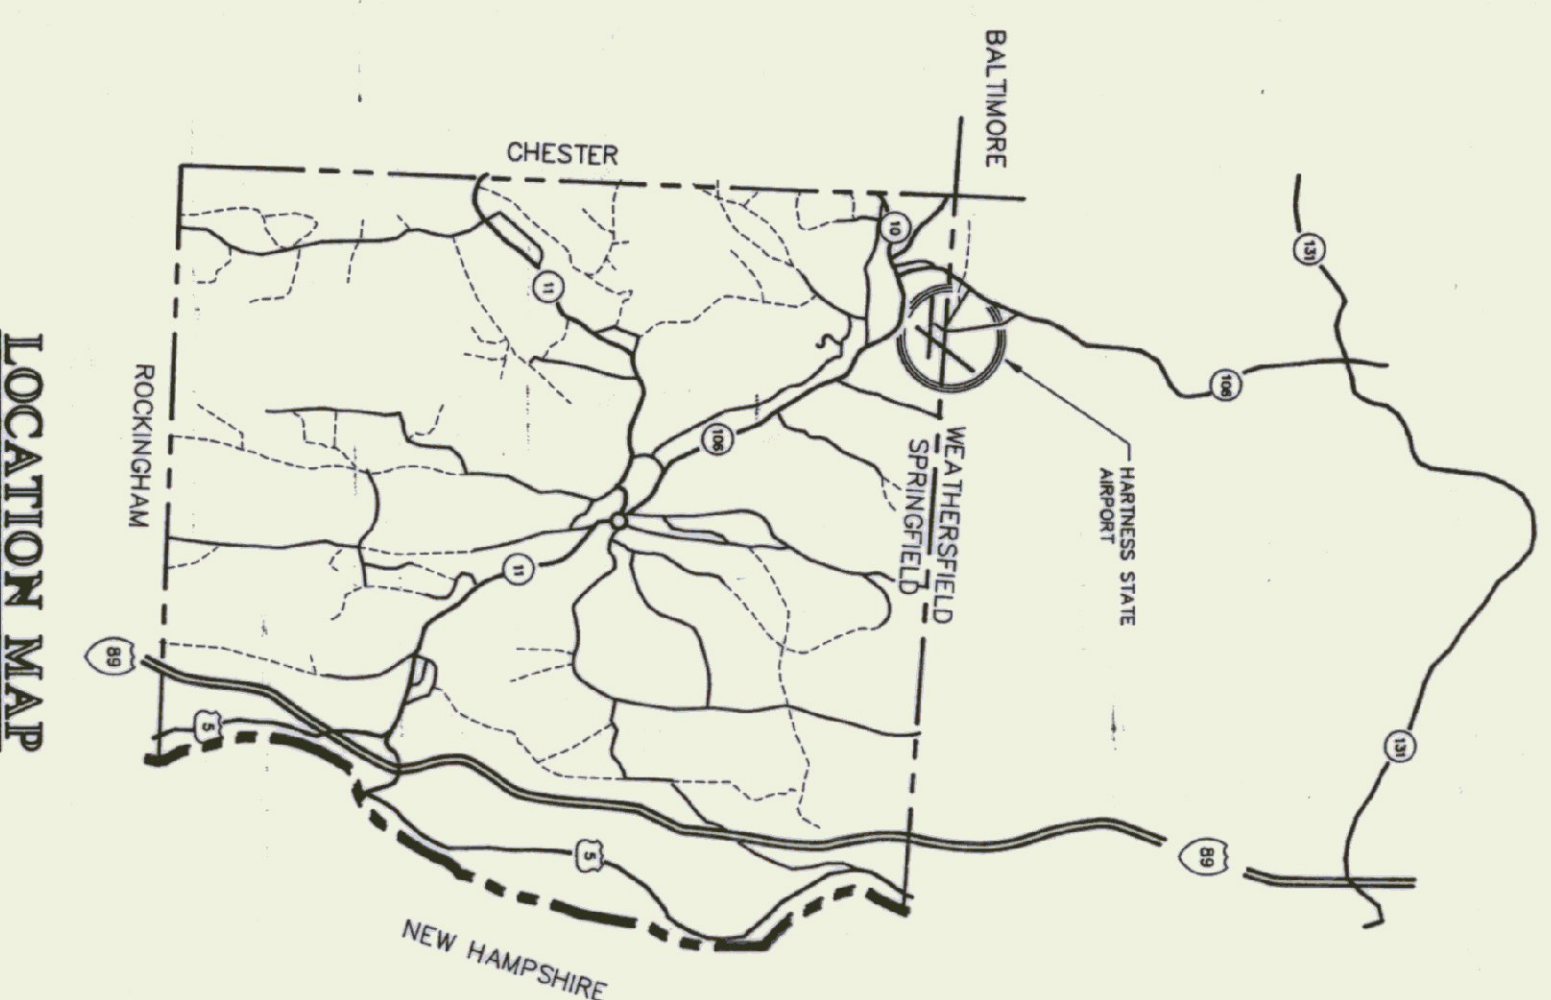

LOCATION MAP



## INDEX

C1	SITE PLAN
C2	MISCELLANEOUS DETAILS
A1	FLOOR PLANS & ELEVATIONS
A2	SECTIONS & DETAILS
S1	FOUNDATION PLAN & DETAILS
S2	ROOF FRAMING PLAN & DETAILS
E1	ELECTRICAL PLANS AND DETAILS
M1	MECHANICAL PLANS AND DETAILS

ELECTRICAL ENGINEERING  
PEARSON ASSOCIATES  
P. O. BOX 610  
STOWE, VERMONT 05672