




FOUNDATION PLAN

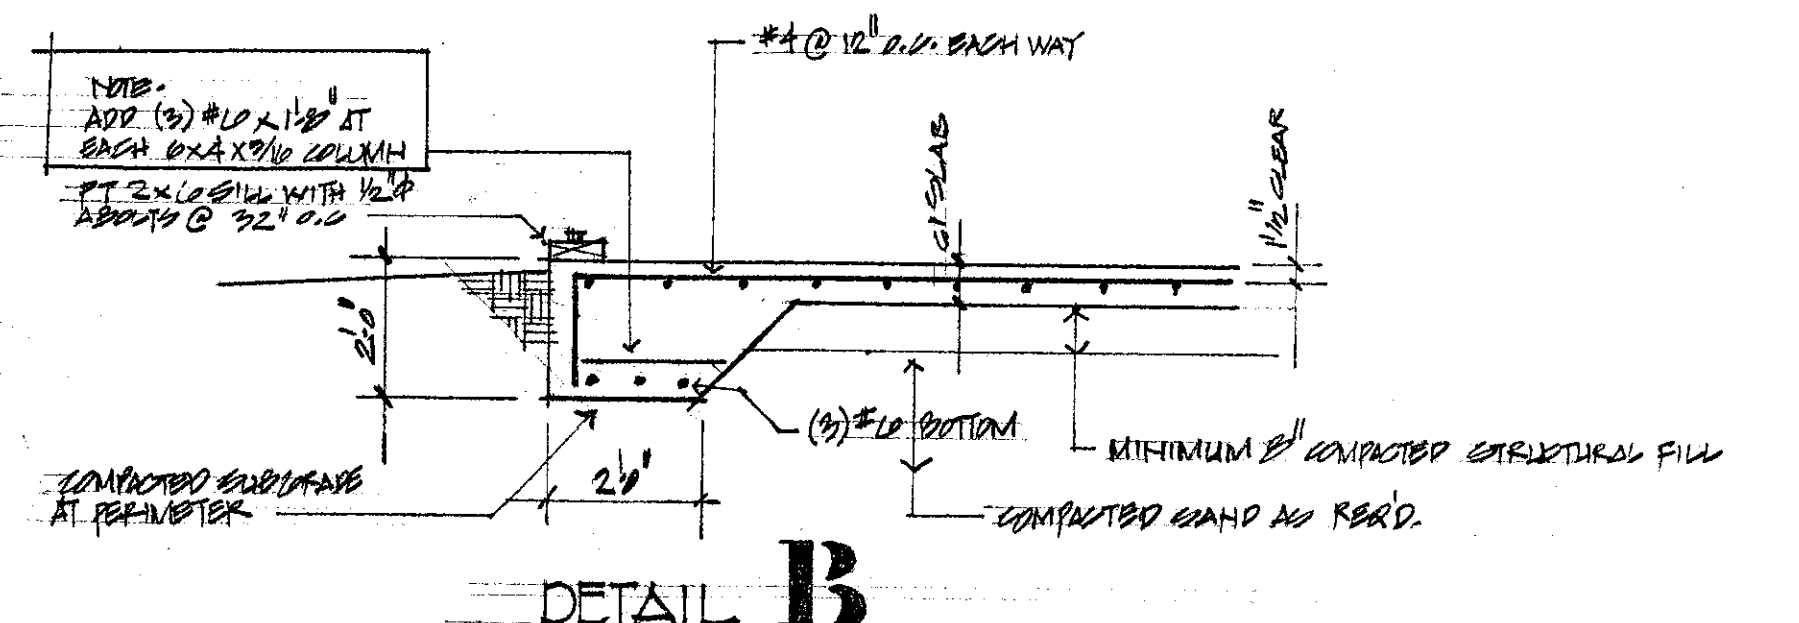


DETAIL B

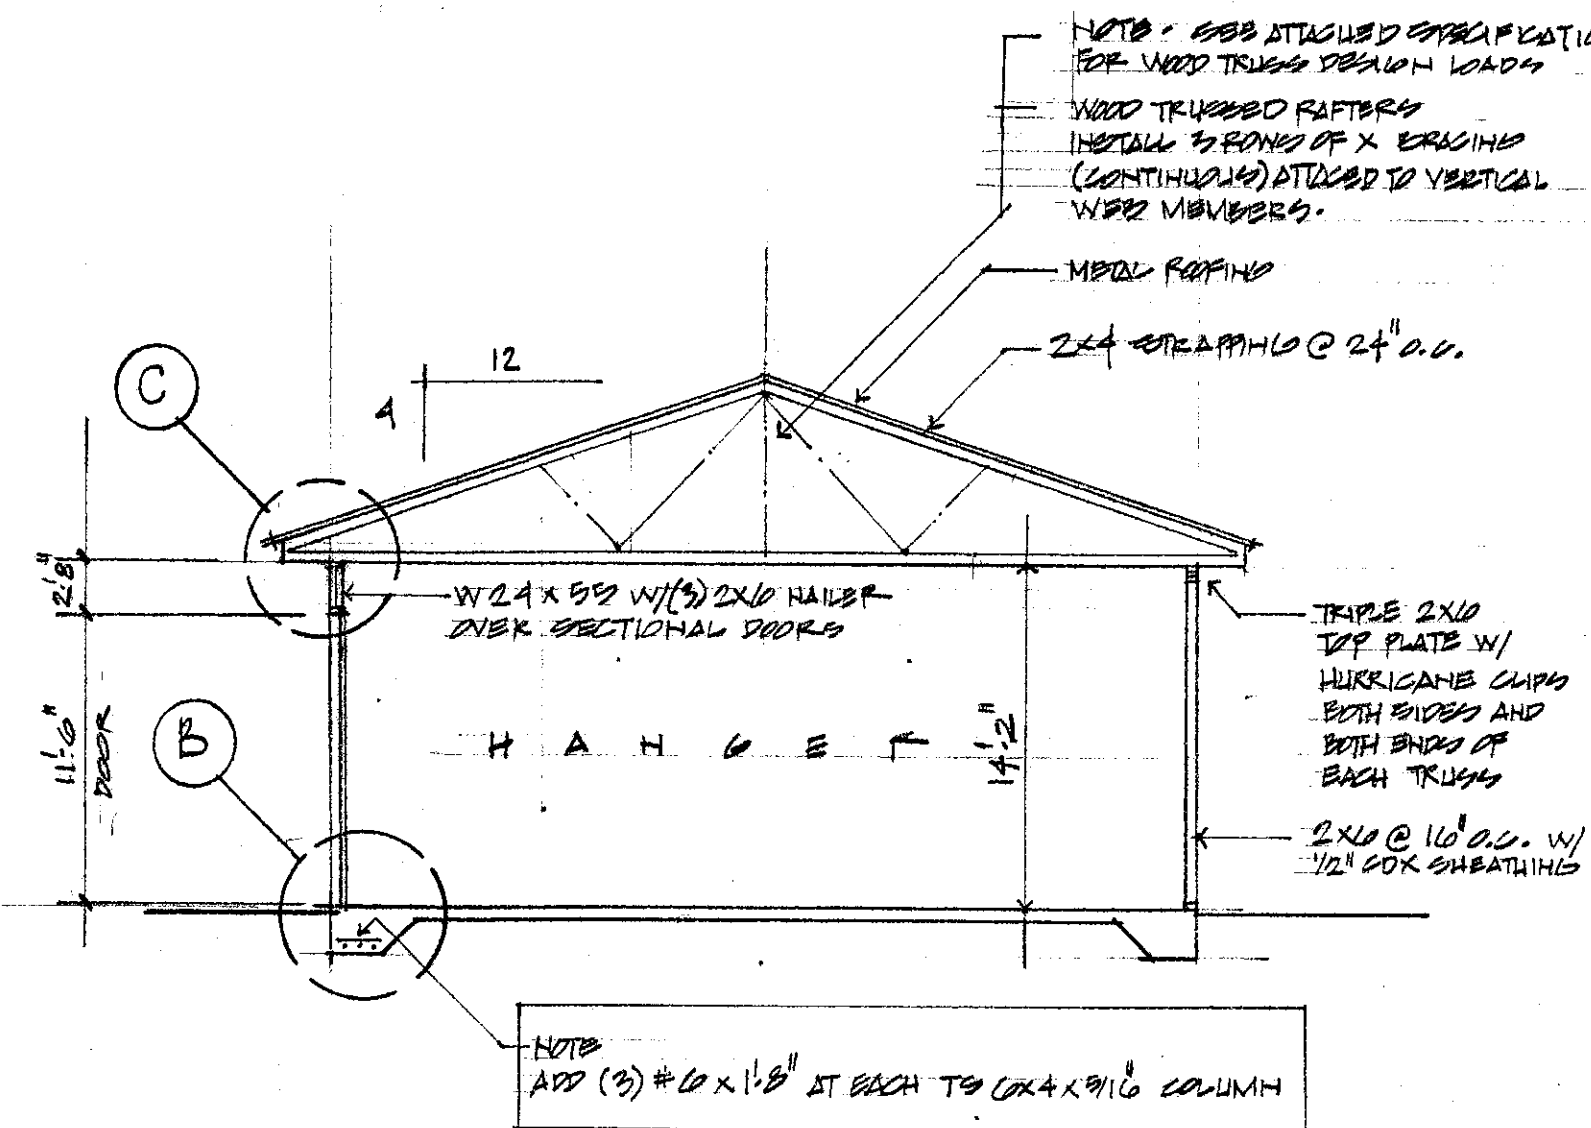


SECTION A

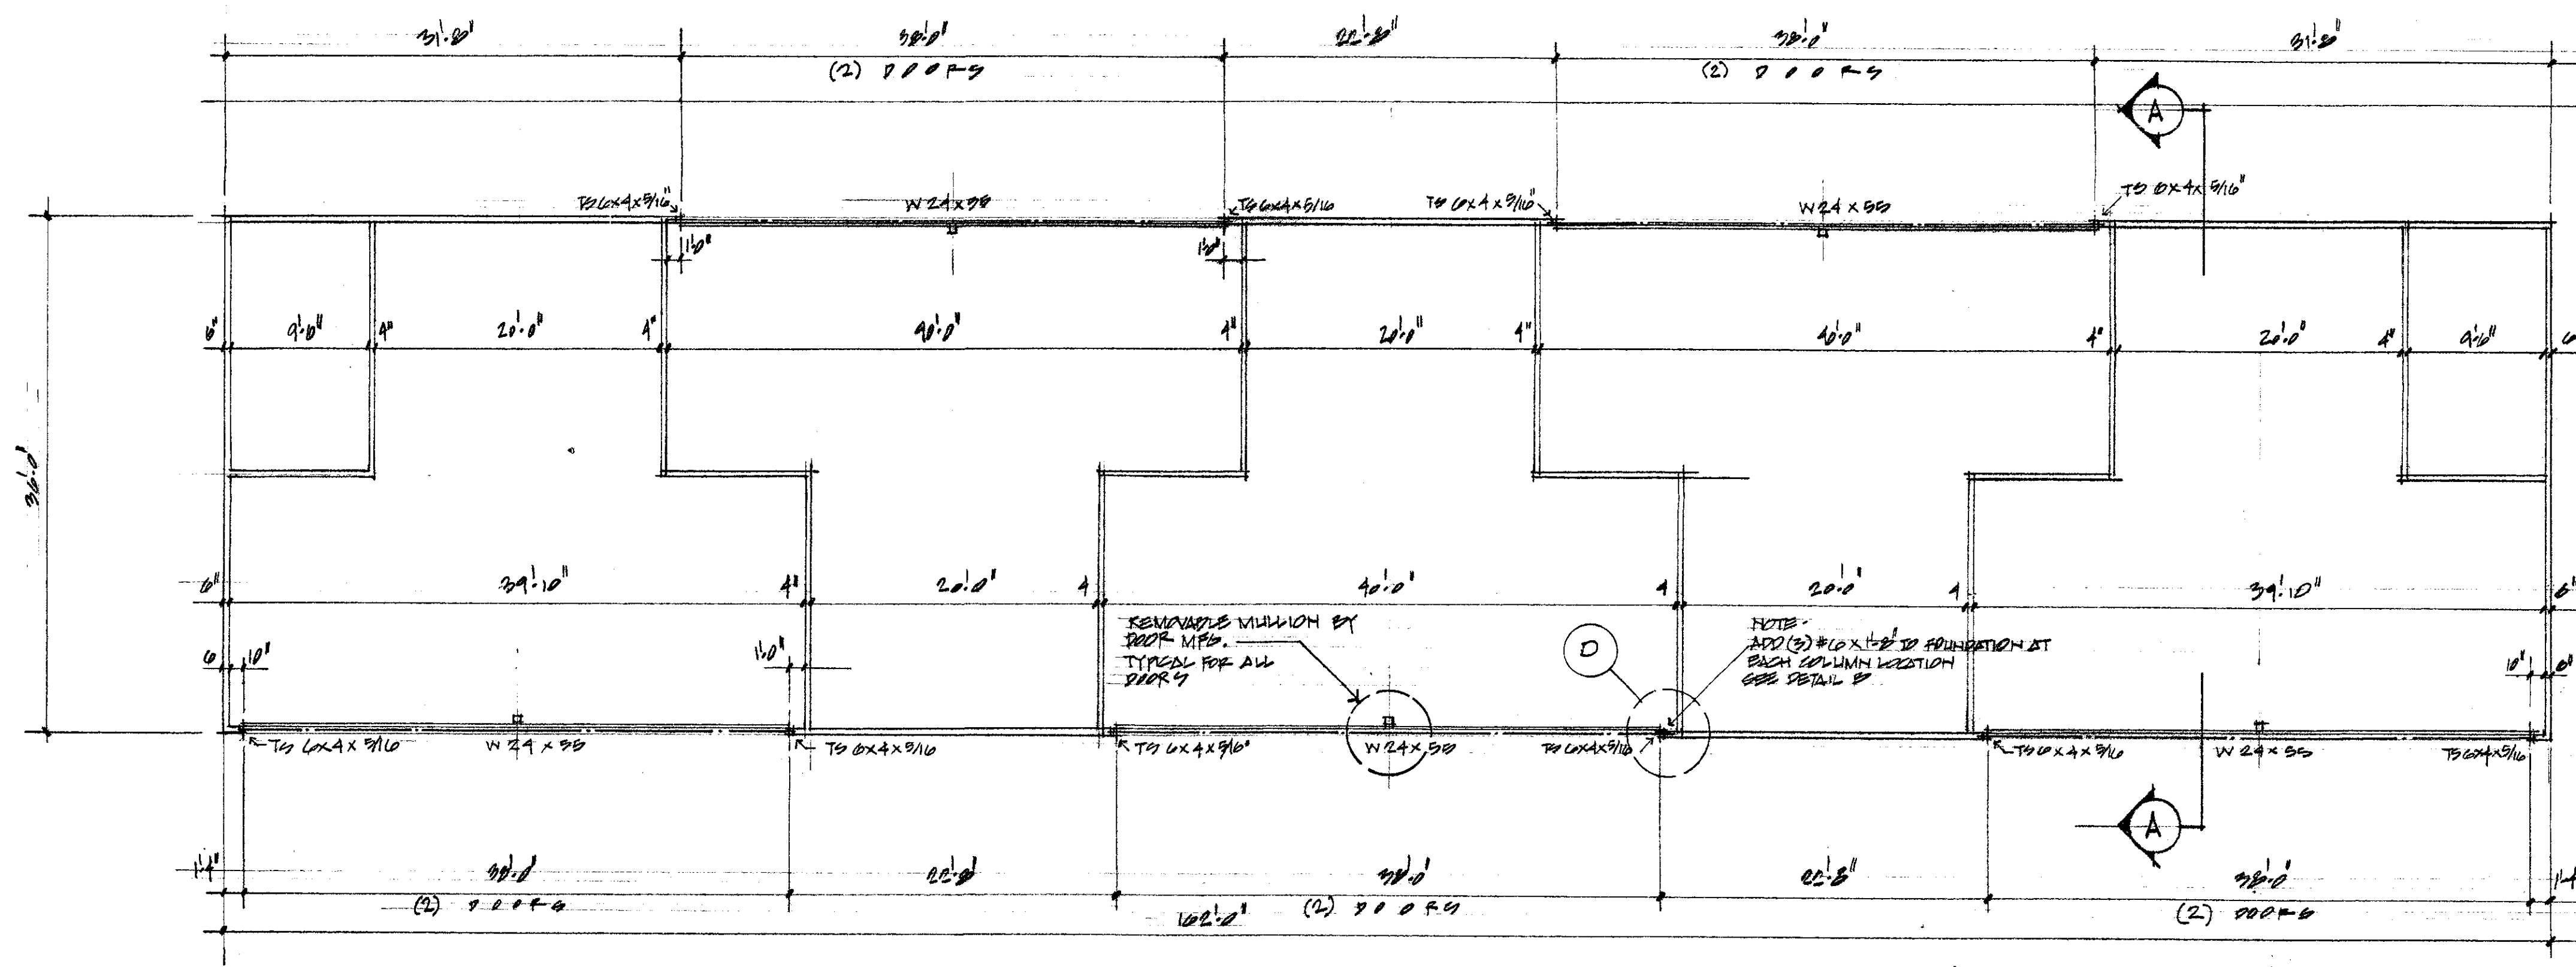


FLOOR PLAN

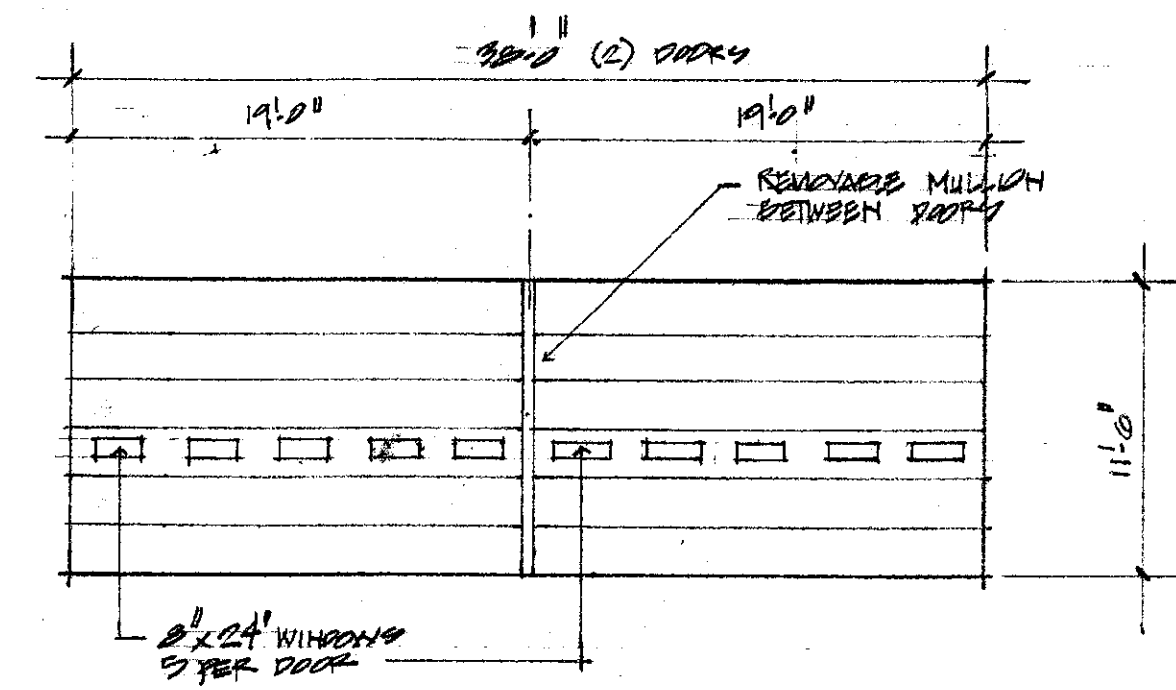

ELEVATION - SECTIONAL DOOR

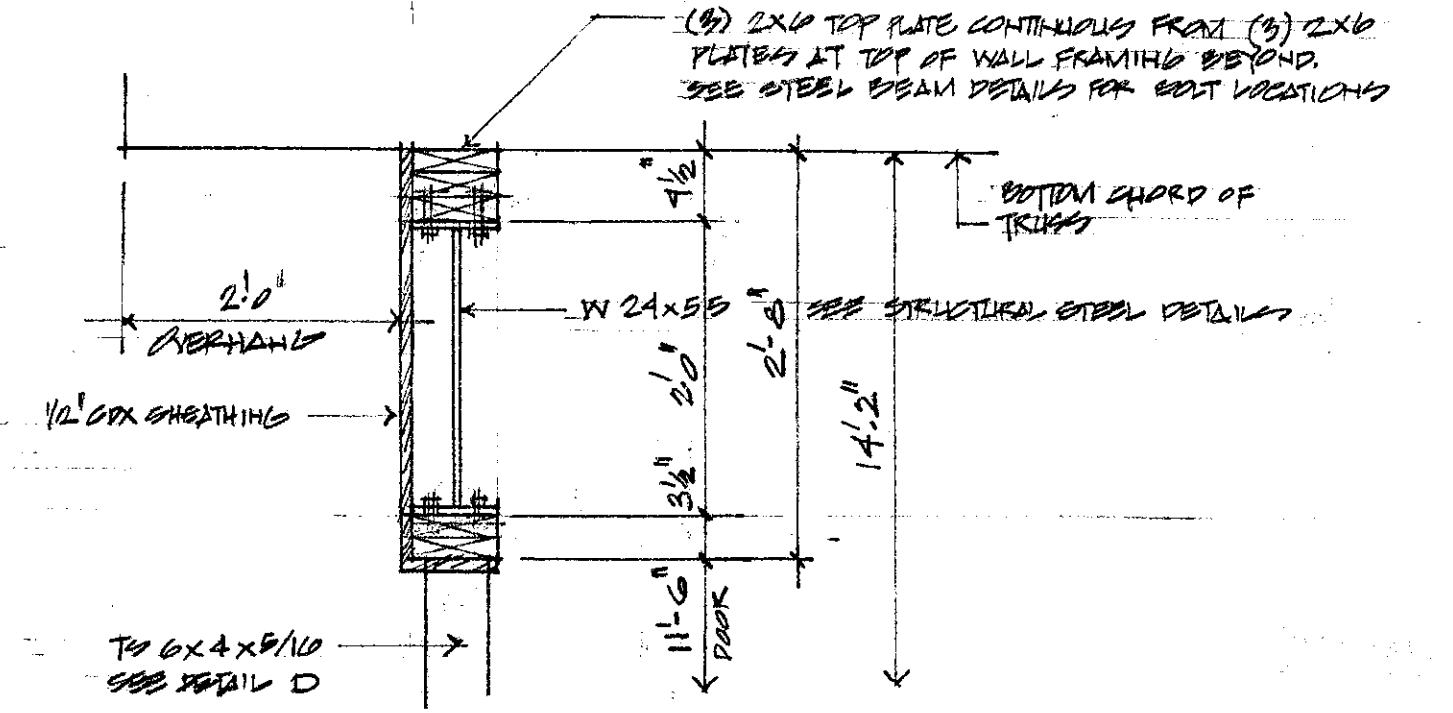

SECTION C

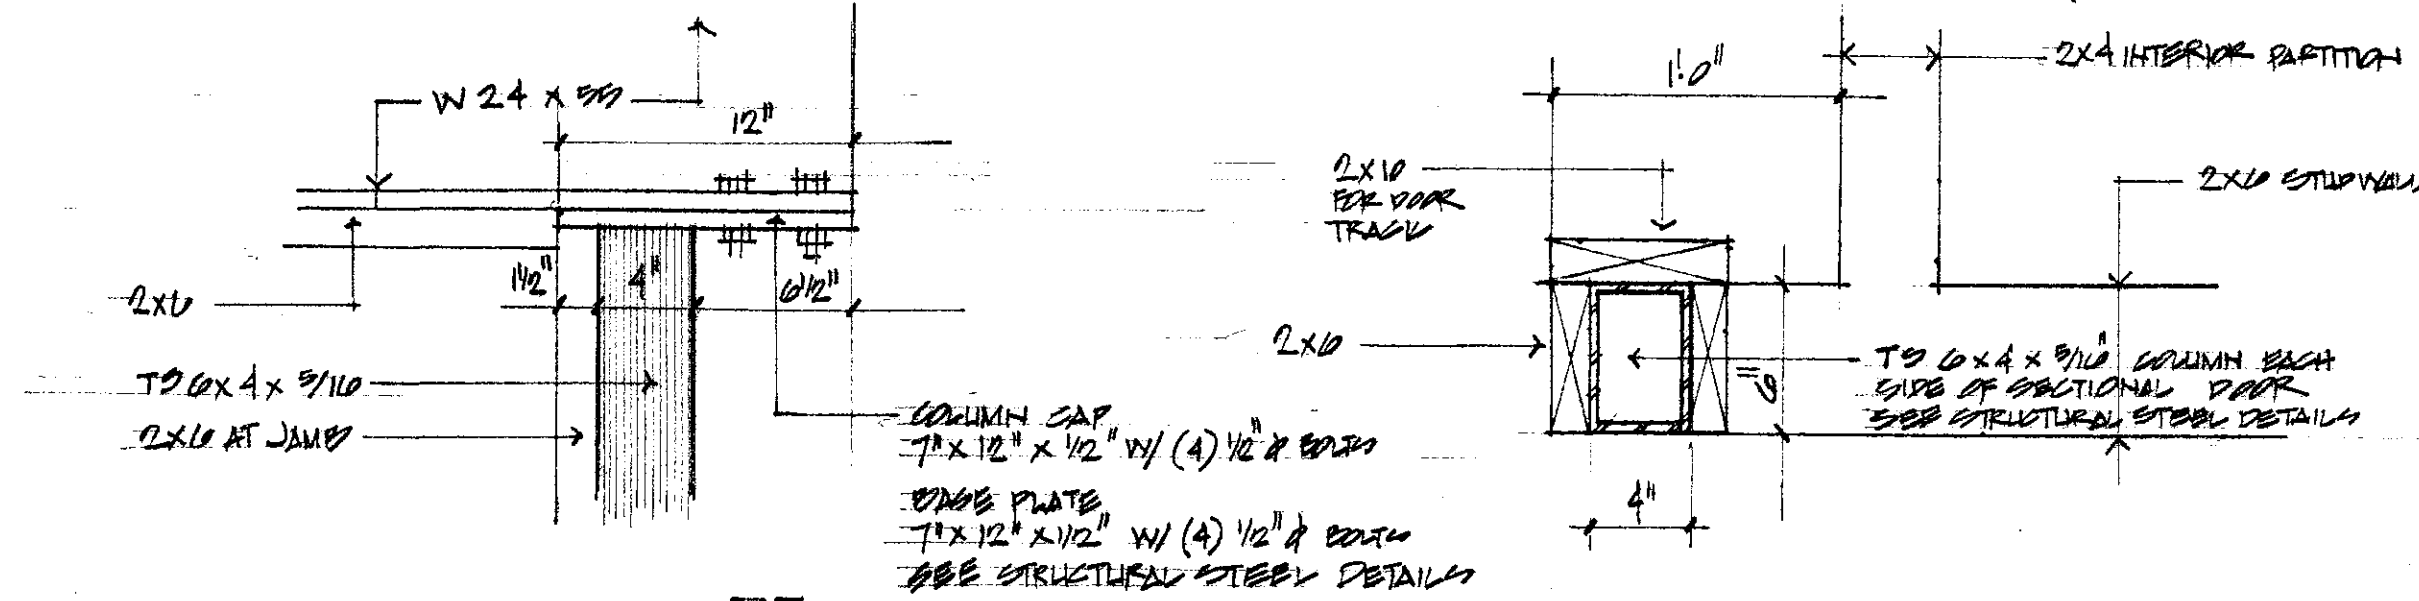

COLUMN CAP E

DETAIL D

SET # 8
 REVISED 17 OCTOBER 07
 27 SEPTEMBER 05
 NEW COLD STORAGE HANGAR
 SPRINGFIELD STATE AIRPORT
 SPRINGFIELD VERMONT
DWG A1