




FOUNDATION PLAN

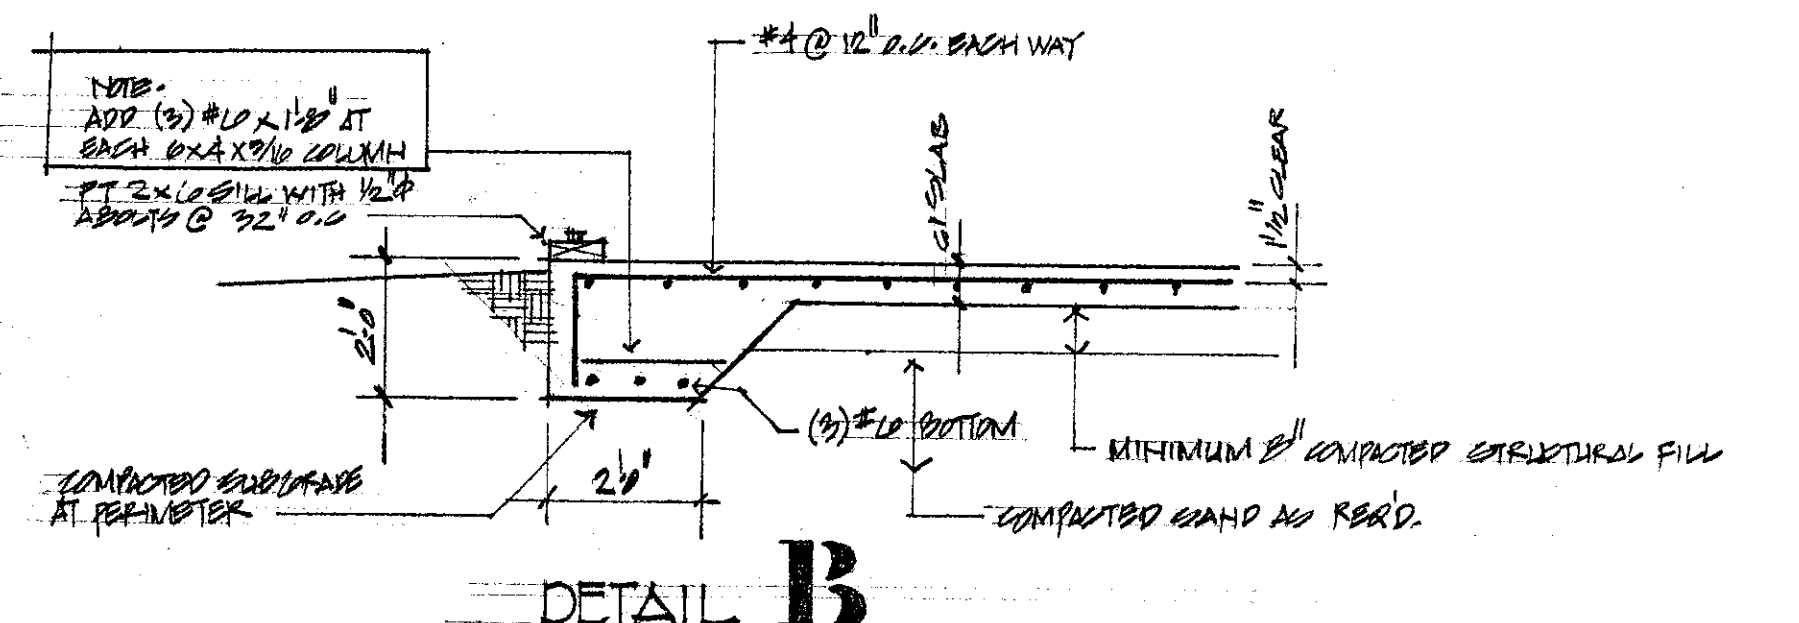


DETAIL B

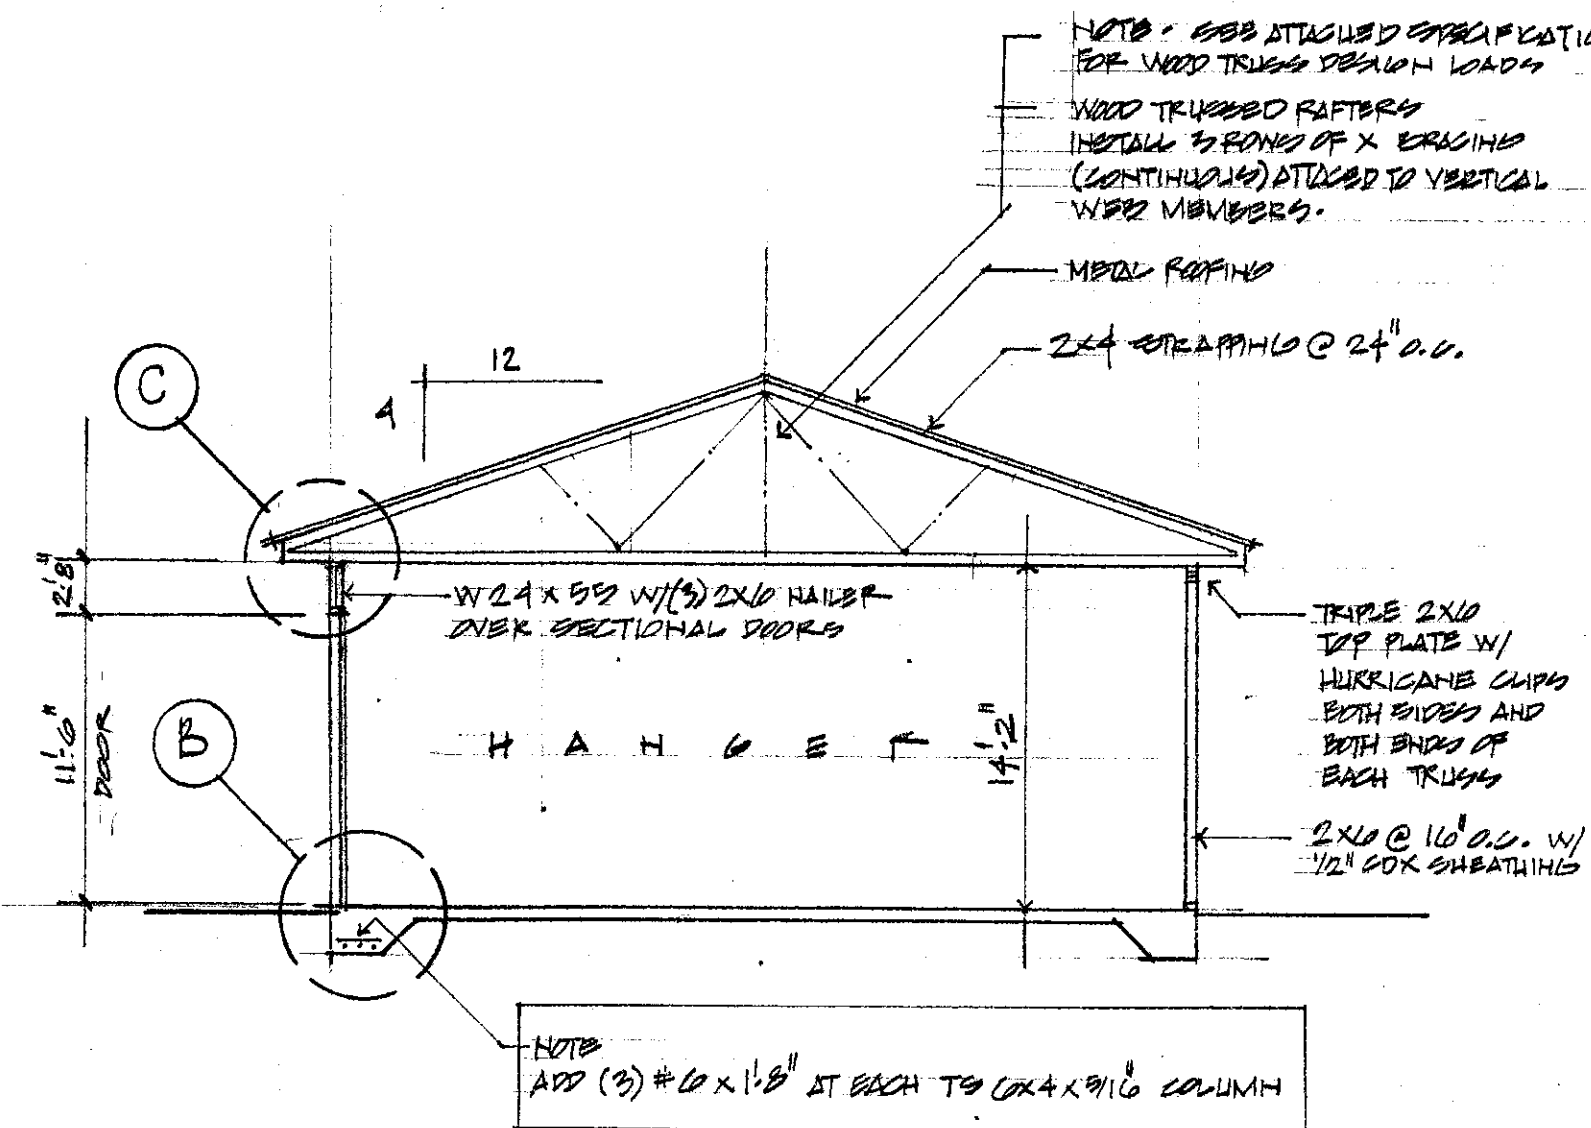


SECTION A

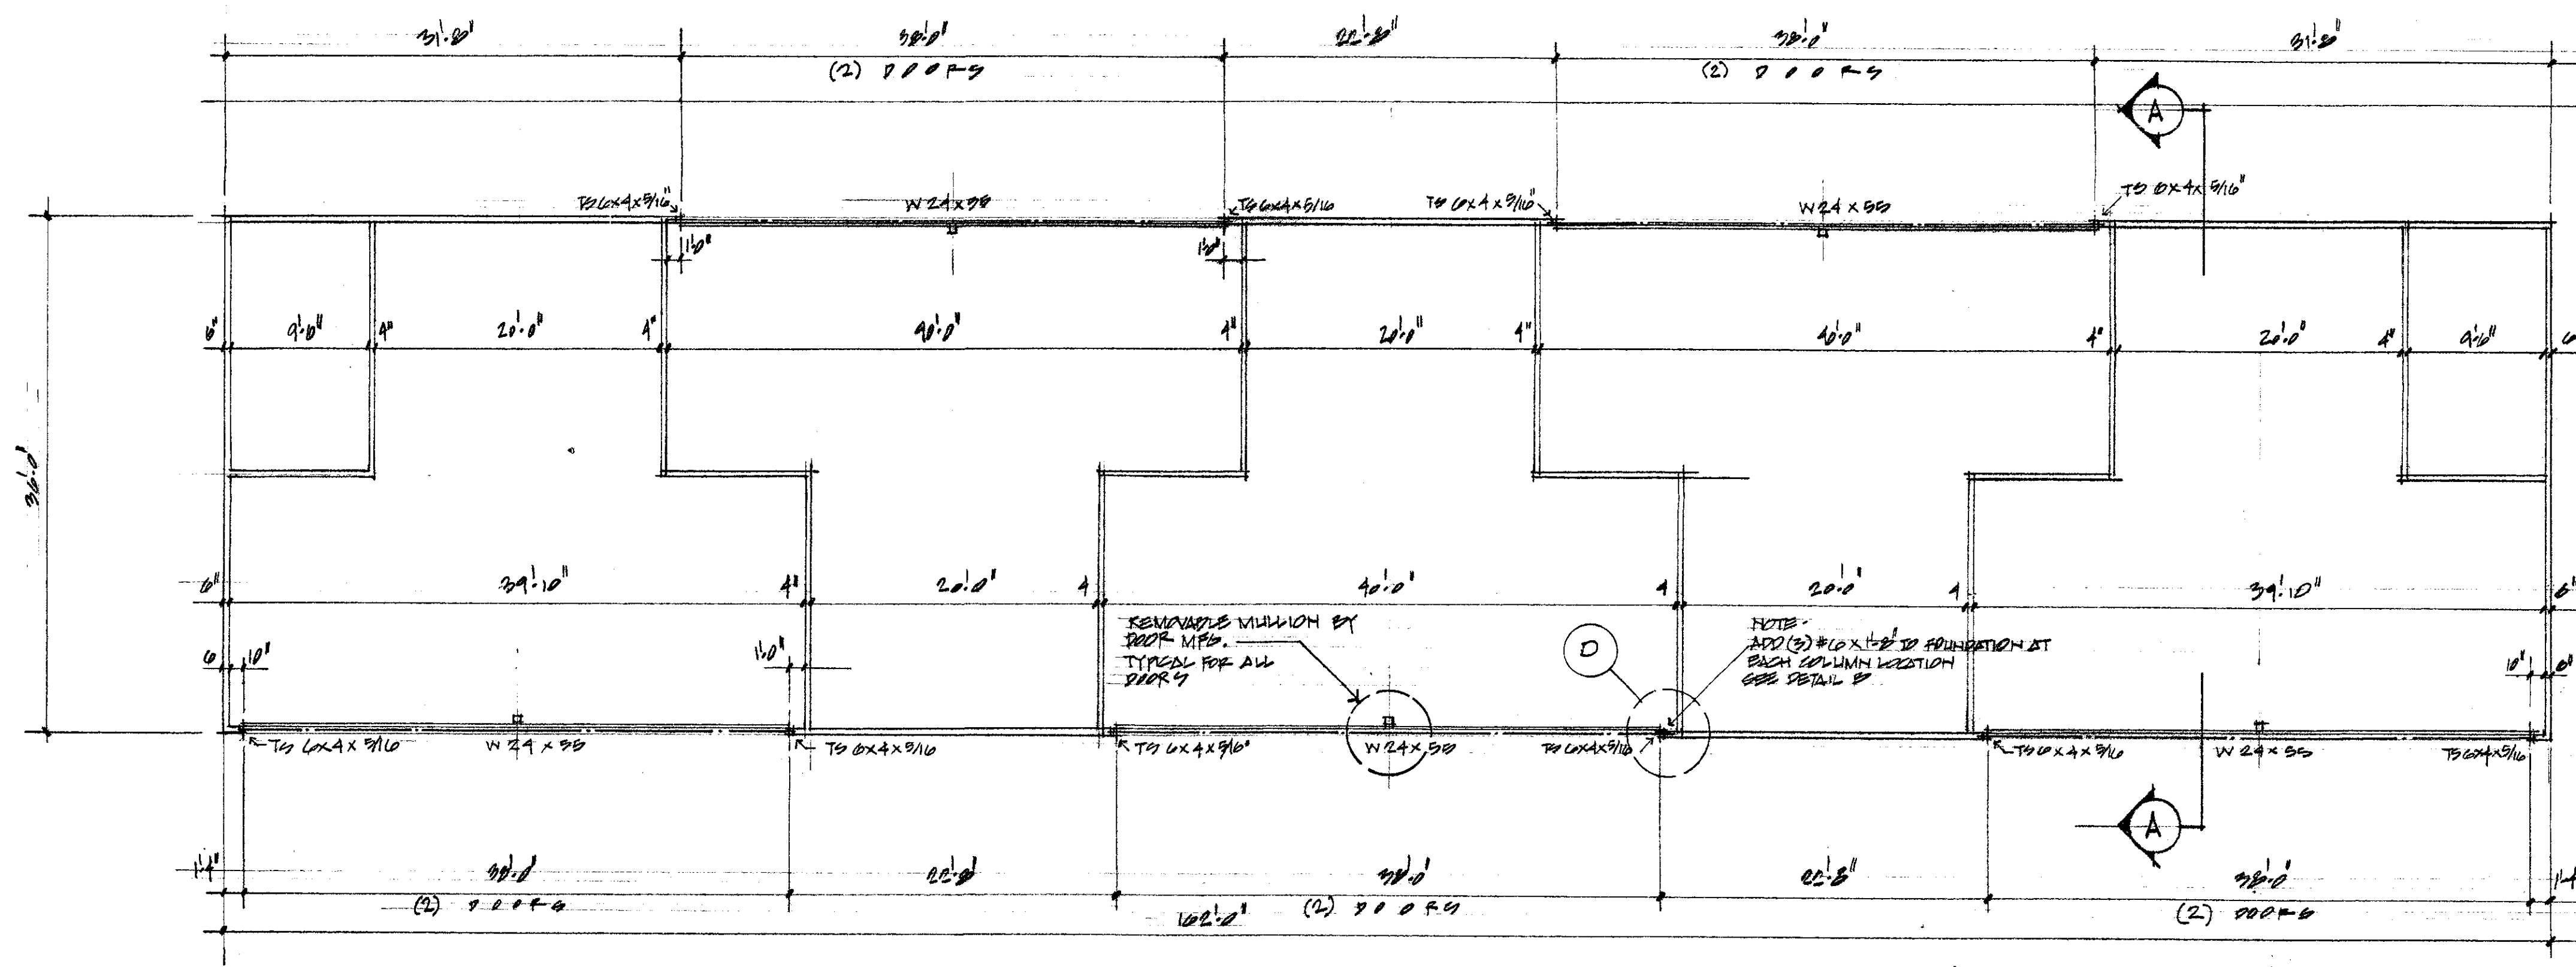


FLOOR PLAN

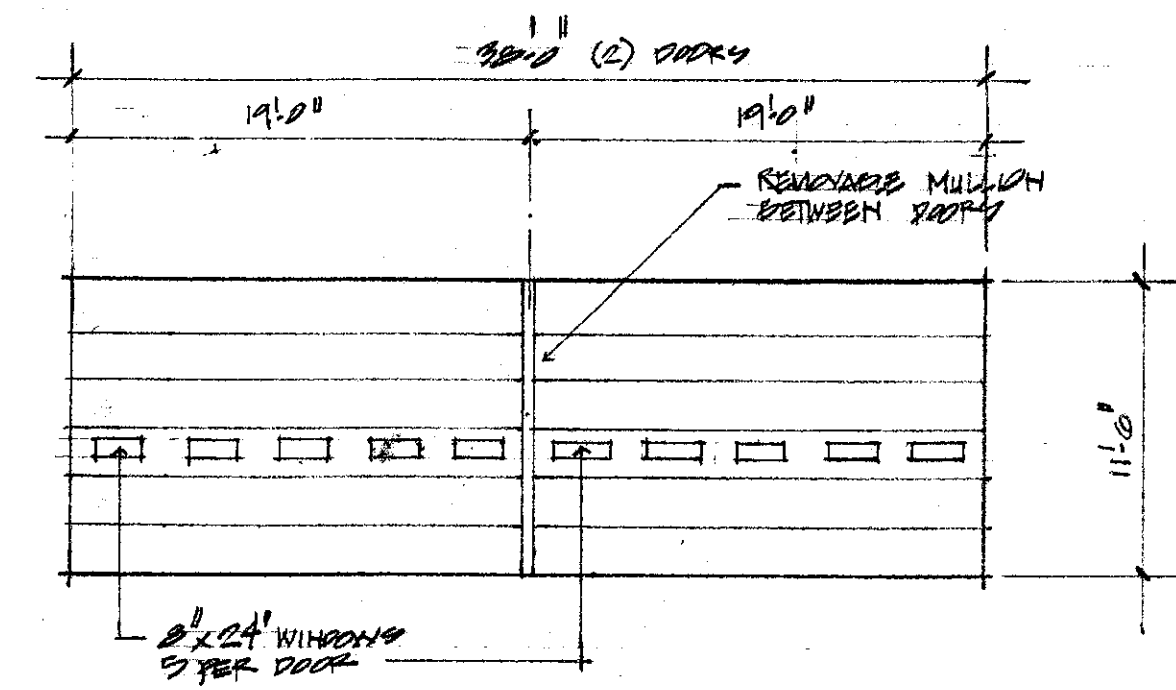

ELEVATION - SECTIONAL DOOR

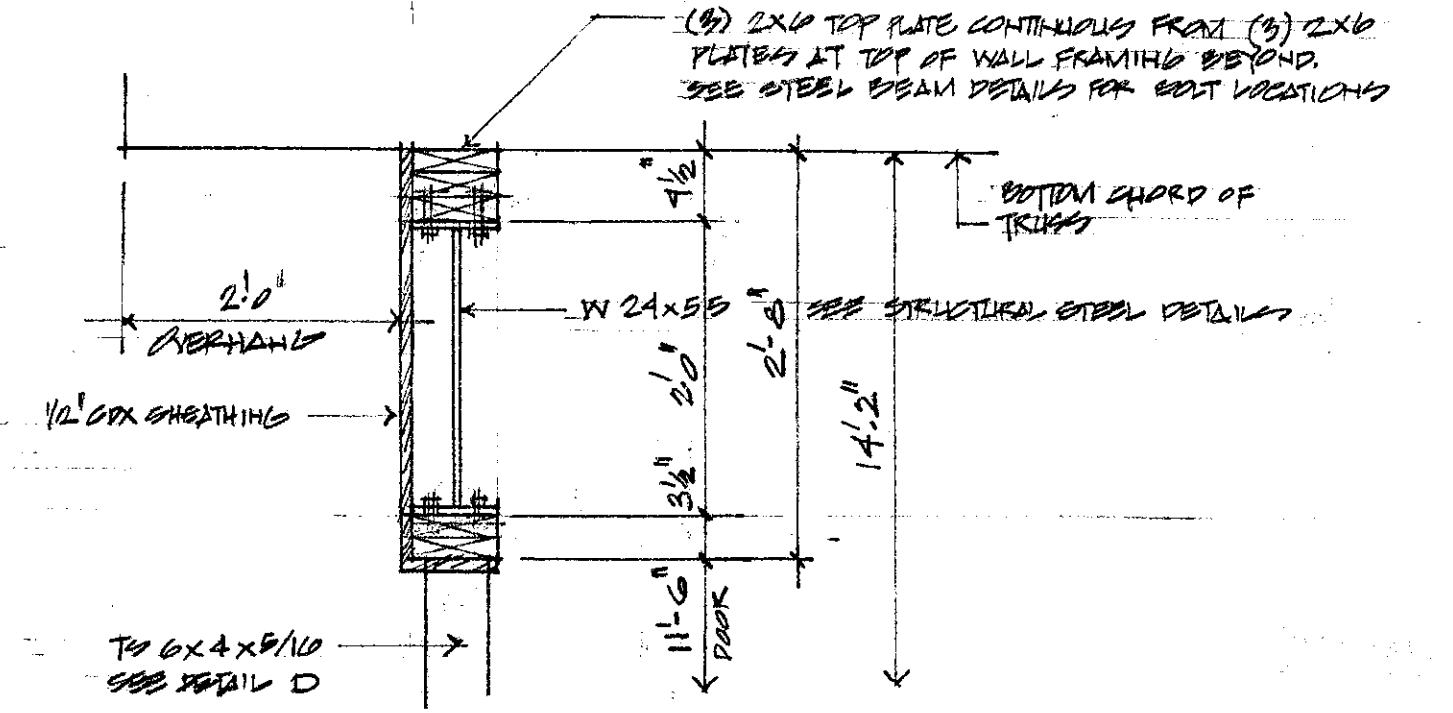

SECTION C

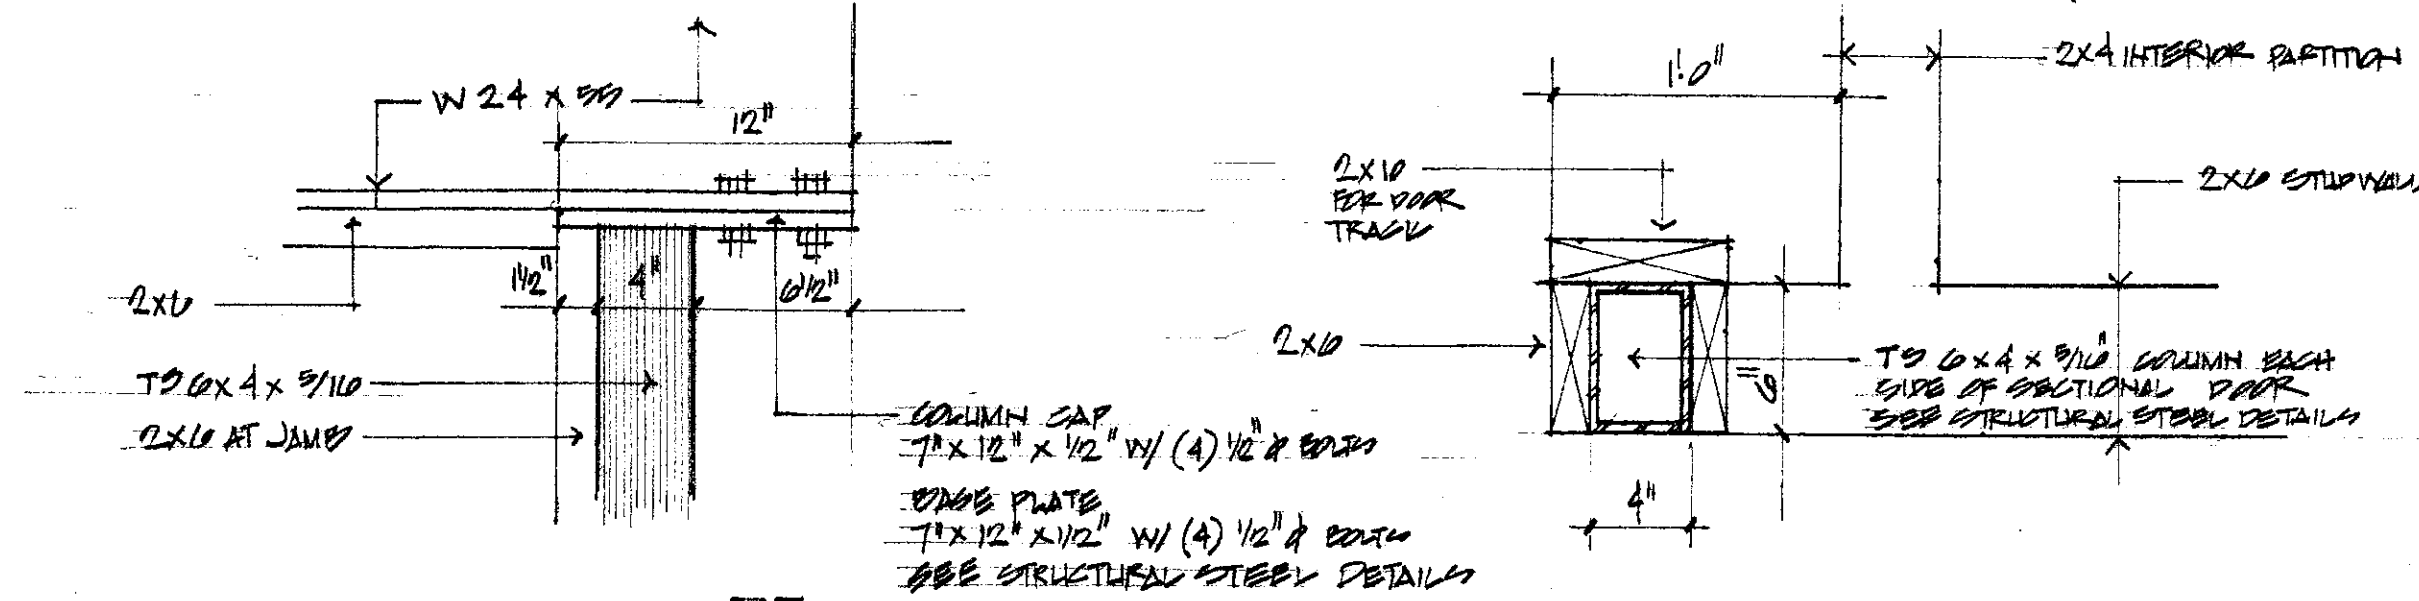

COLUMN CAP E

DETAIL D

NOTE
VERIFY LAMB AMENITIES
HEAD DETAILS AND OTHER REQUIREMENTS
WITH EXERCISE OVERHEAD DOOR MFG.

REVISION 17 OCTOBER 07
27 SEPTEMBER 05

NEW COLD STORAGE HANGAR
SPRINGFIELD STATE AIRPORT
SPRINGFIELD VERMONT

SET # 8

DWG A1