

1-1 NORTH-SOUTH SECTION SC 1/2" = 1'-0"


2-2 EAST-WEST SECTION SC 1/2" = 1'-0"

ISSUE RECORD	NO	DATE	DESCRIPTION	BY
1	3-7-85	PLUITS TO L&I		
2	3-7-85	INDICATE HAND CRANK CAPABILITY		

STATE OF VERMONT DEPARTMENT OF STATE BUILDINGS AGENCY OF ADMINISTRATION MONTPELIER, VERMONT	RUTLAND TERMINAL BUILDING AIR 23-2024 RUTLAND STATE AIRPORT CLARENDON, VERMONT
--	--

DATE: 11-27-84	DWG. NO. A-8
SCALE: AS SHOWN	REV. NO. 20 OF 20
APPROVED BY: MRC DSE	
DRAWN BY: DA	

3-3 PLAN @ GROUND LEVEL. SC 1/2" = 1'-0"

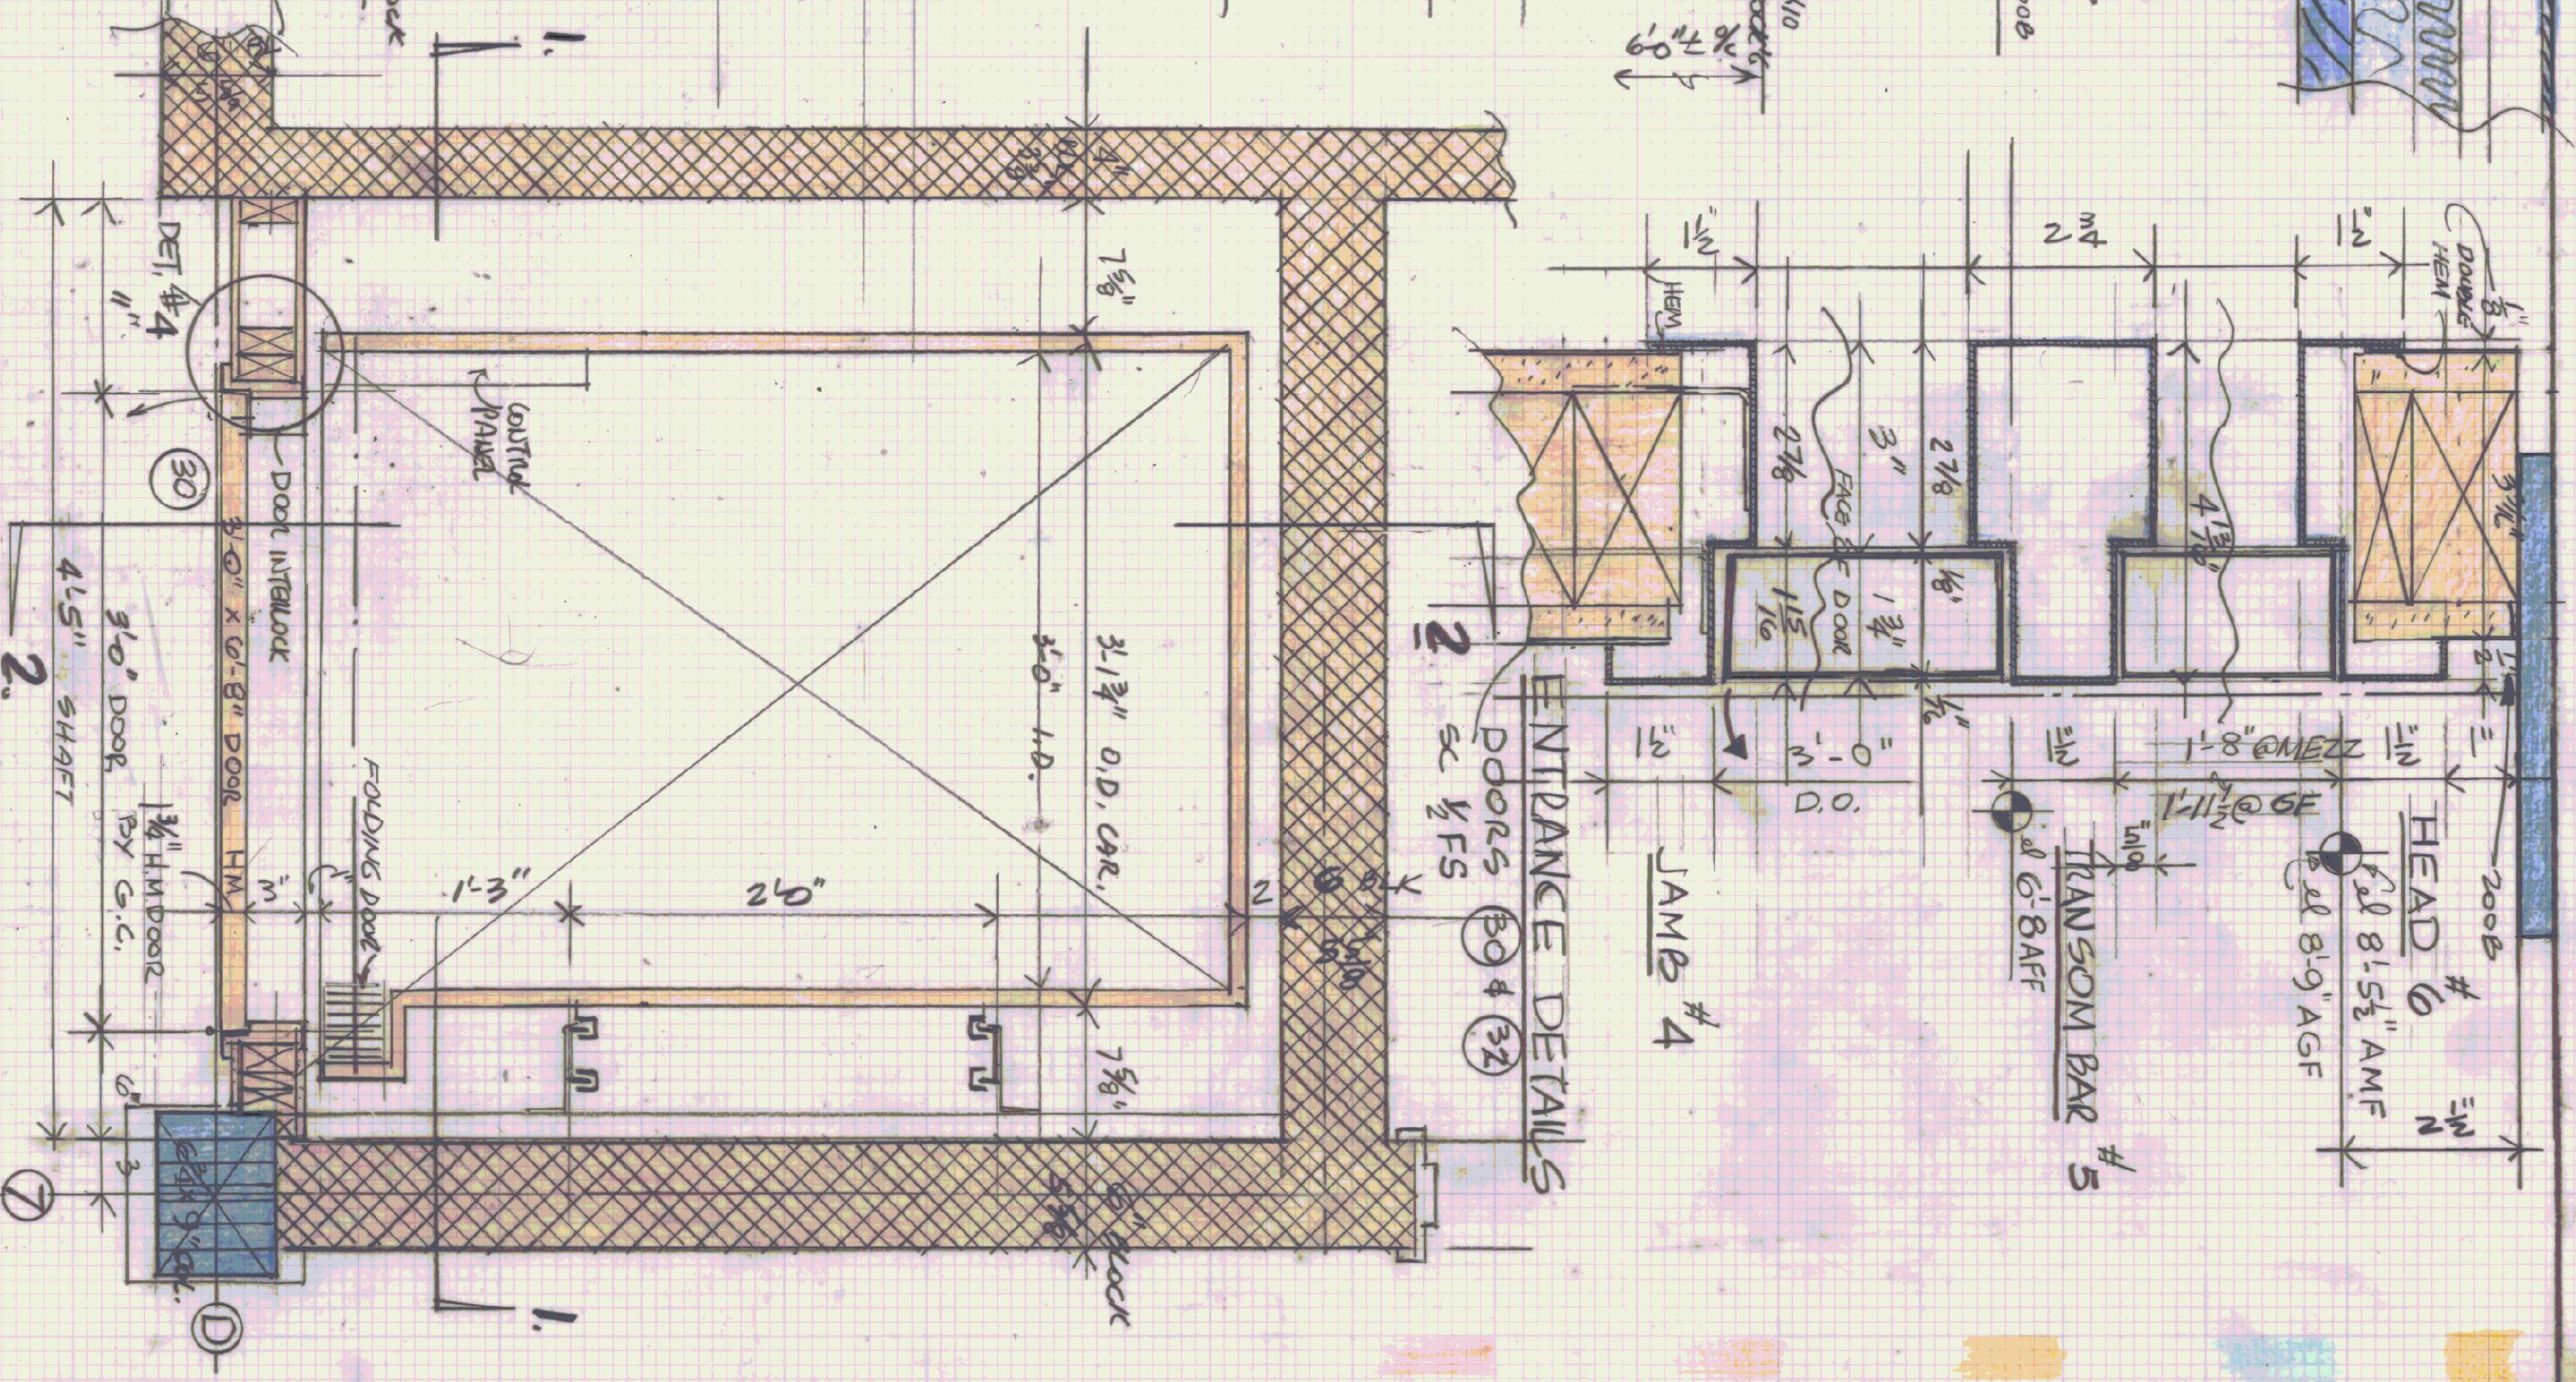

ENTRANCE DETAILS SC 1/2" = 1'-0"