
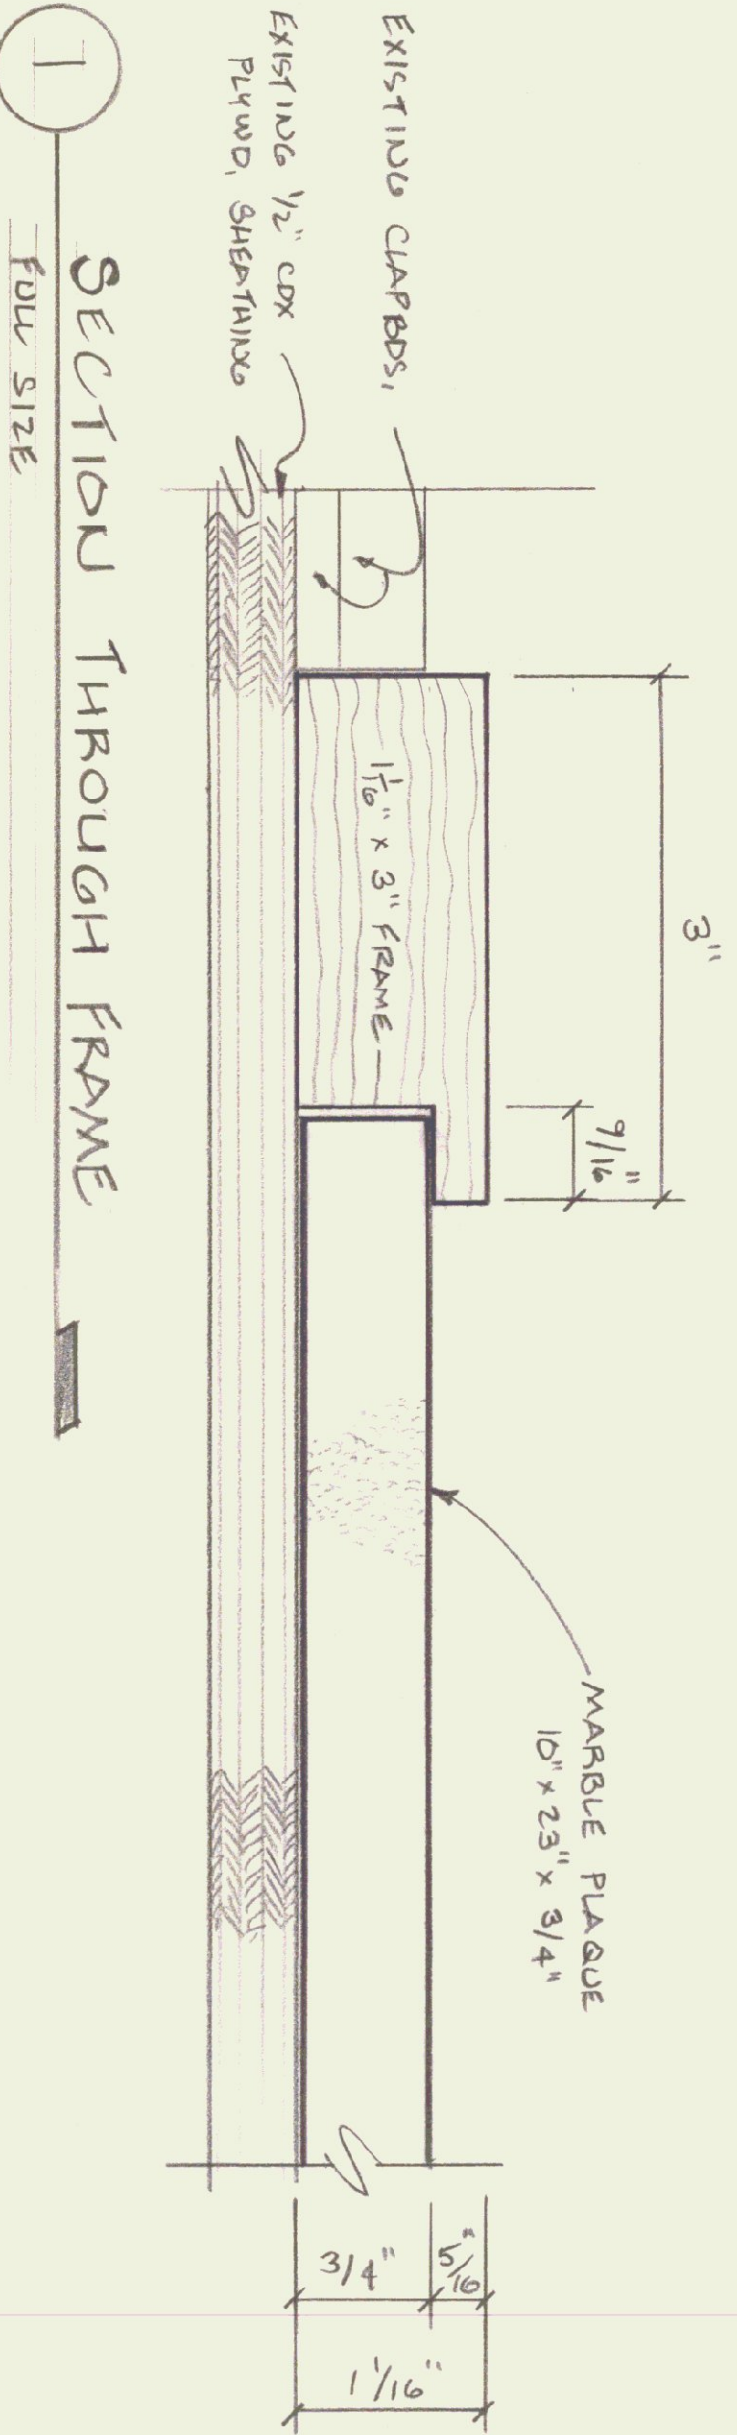


23"

STATE OF VERMONT  
RUTLAND TERMINAL BUILDING  
DEDICATED JANUARY 18, 1986  
MADELEINE M. KUNIN  
GOVERNOR

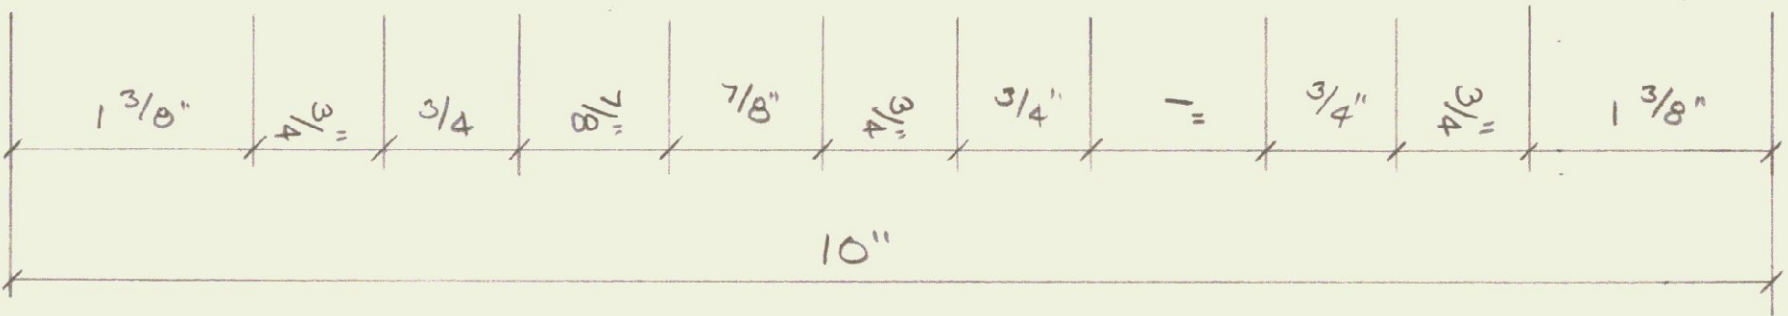

PLAQUE ELEVATION

SCALE: FOUR SIZE

NOTES:

- MARBLE TYPE - ADIRONDAK VENEER
- LETTER STYLE - SAND BLASTED ROMAN
- LETTER COLOR - GOLD

STATE OF VERMONT DEPARTMENT OF STATE BUILDINGS AGENCY OF ADMINISTRATION MONTPELIER VERMONT		DATE 3/7/80		SCALE FOUR SIZE		REVISIONS		DWG. NO. 1	
DRAWN BY SANDY OSYKOW		APPROVED BY		PLAQUE LAYOUT RUTLAND TERMINAL BUILDING				- OF -	