

STATE OF VERMONT  
**RUTLAND AIRPORT**  
AMERICANS WITH DISABILITIES ACT COMPLIANCE PROGRAM

Clarendon, Vermont

April 26, 1994

Agency of Administration


Department of State Buildings

John J. Zampleri, Commissioner


Agency of Transportation

Division of Rail, Air & Public Transportation

Patrick J. Garahan, Secretary

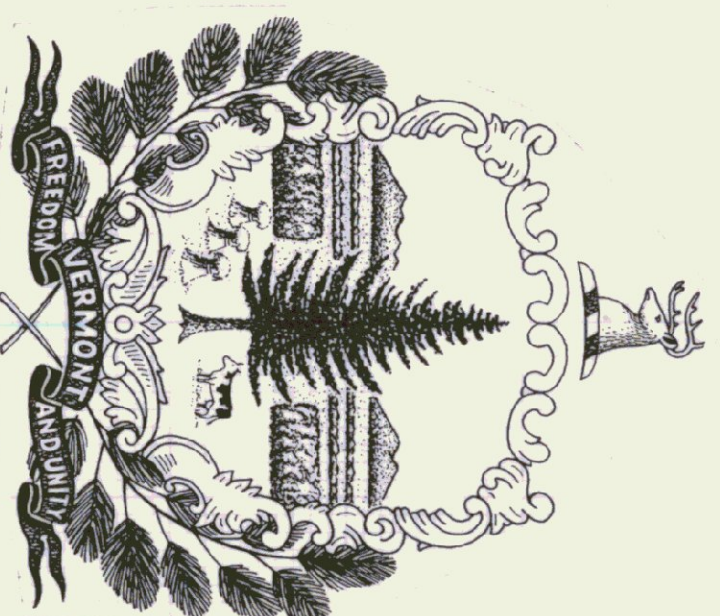

Governor Howard Dean, M.D.

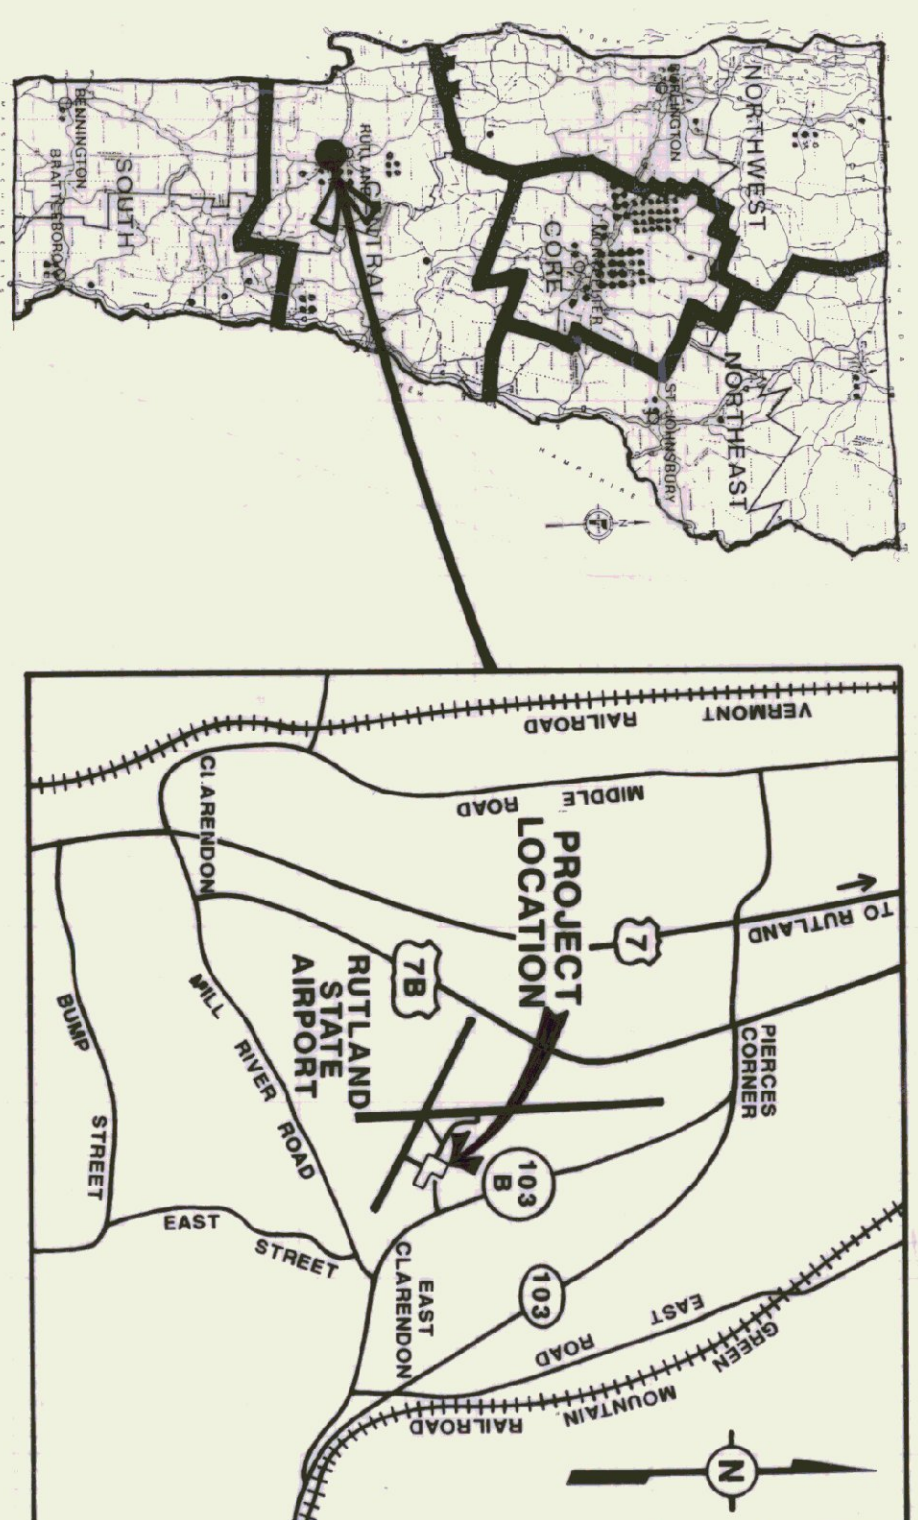

INDEX OF DRAWINGS

|                                    |
|------------------------------------|
| ST-1 Site & Demo Plan              |
| A-1 Plans                          |
| A-2 Elevations                     |
| A-3 Building Sections              |
| A-4 Wall Sections                  |
| A-5 Details                        |
| S-1 Structural                     |
| E-1 Electrical First Floor         |
| E-2 Electrical Second Floor        |
| M-1 Mechanical First Floor         |
| M-2 Mechanical Second Floor        |
| M-3 Mechanical Details & Schedules |

