

**BID SET**


NO.	REVISION	DATE
01	RELEASED FOR AGENCY REVIEW	06/20/01
02	FINAL PRE-BID REVIEW	05/31/01
03	BID SET	11/09/01
03	BID DATE	01/20/02

Renovations and Addition  
As Shown


**RUTLAND STATE AIRPORT**  
1003 AIRPORT ROAD, TERMINAL BUILDING  
NORTH CLARENDON, VERMONT 05759  
TEL. 802-786-8881  
FAX. 802-773-5680

**BUILDING SECTIONS AND DEMOLITION PLANS**


PROJECT: R89959	DRAWN: RNS	CHECKED: CRB
<b>A</b>		

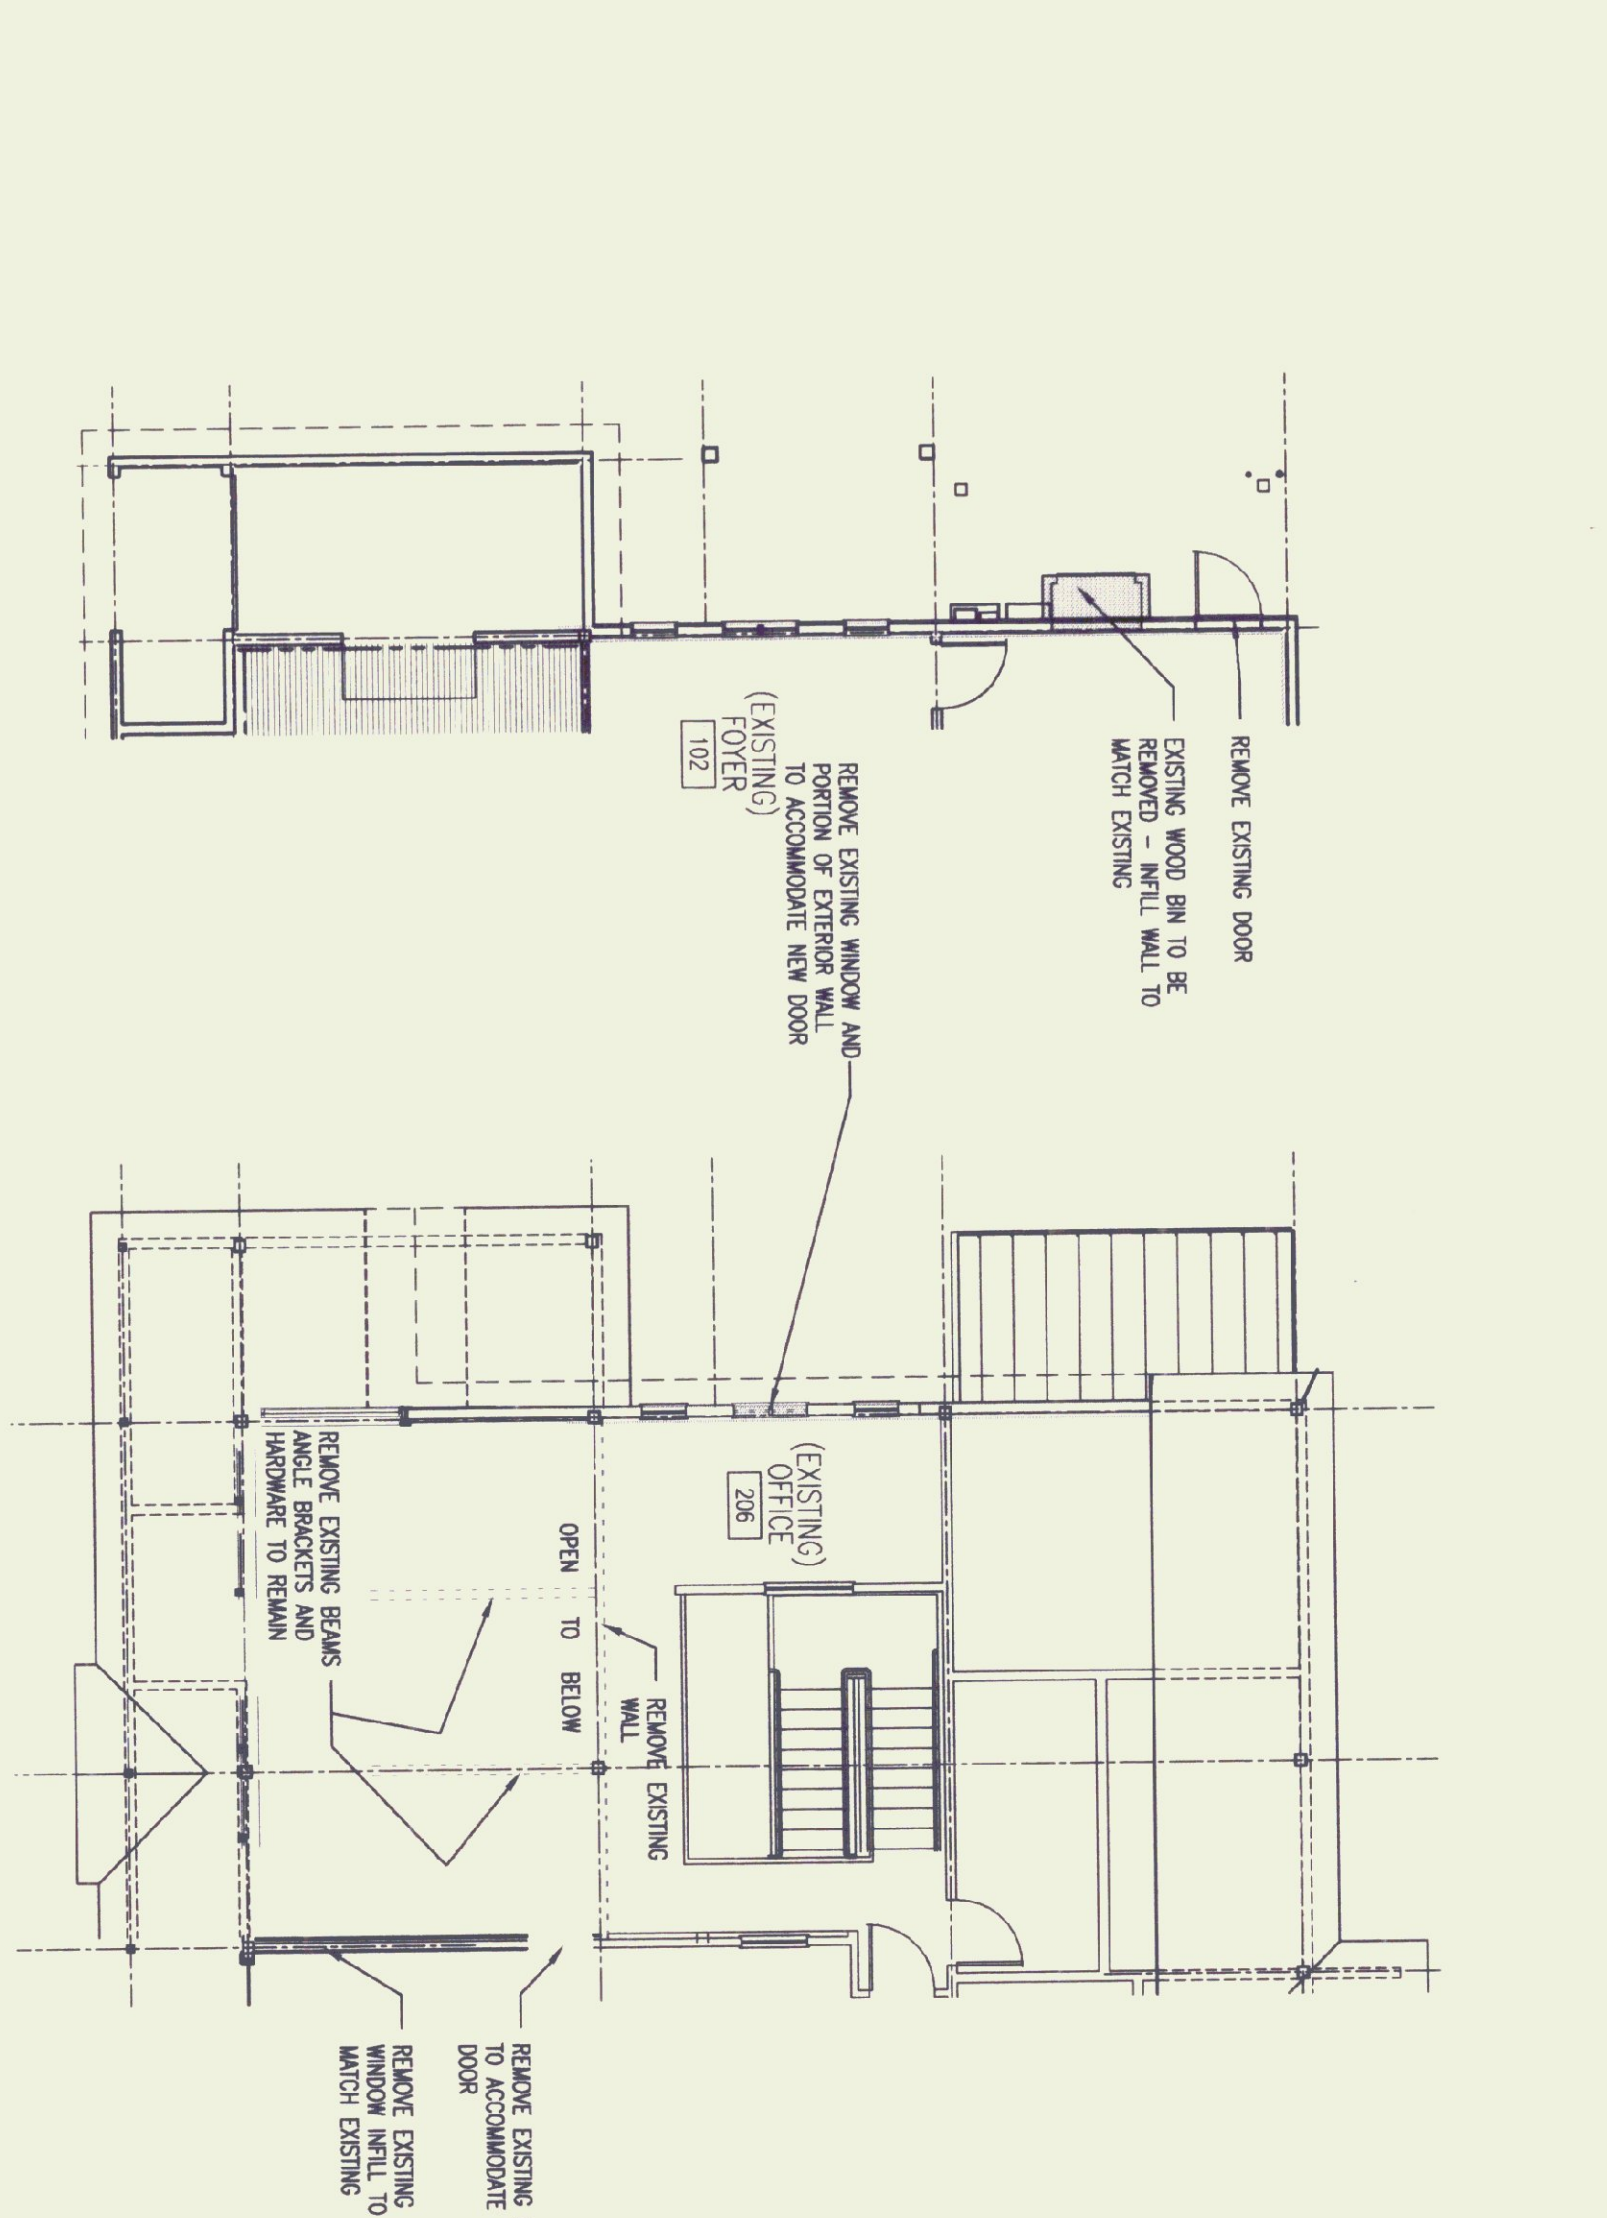


**FIRST FLOOR DEMOLITION PLAN**  
SCALE: 1/8" = 1'-0"

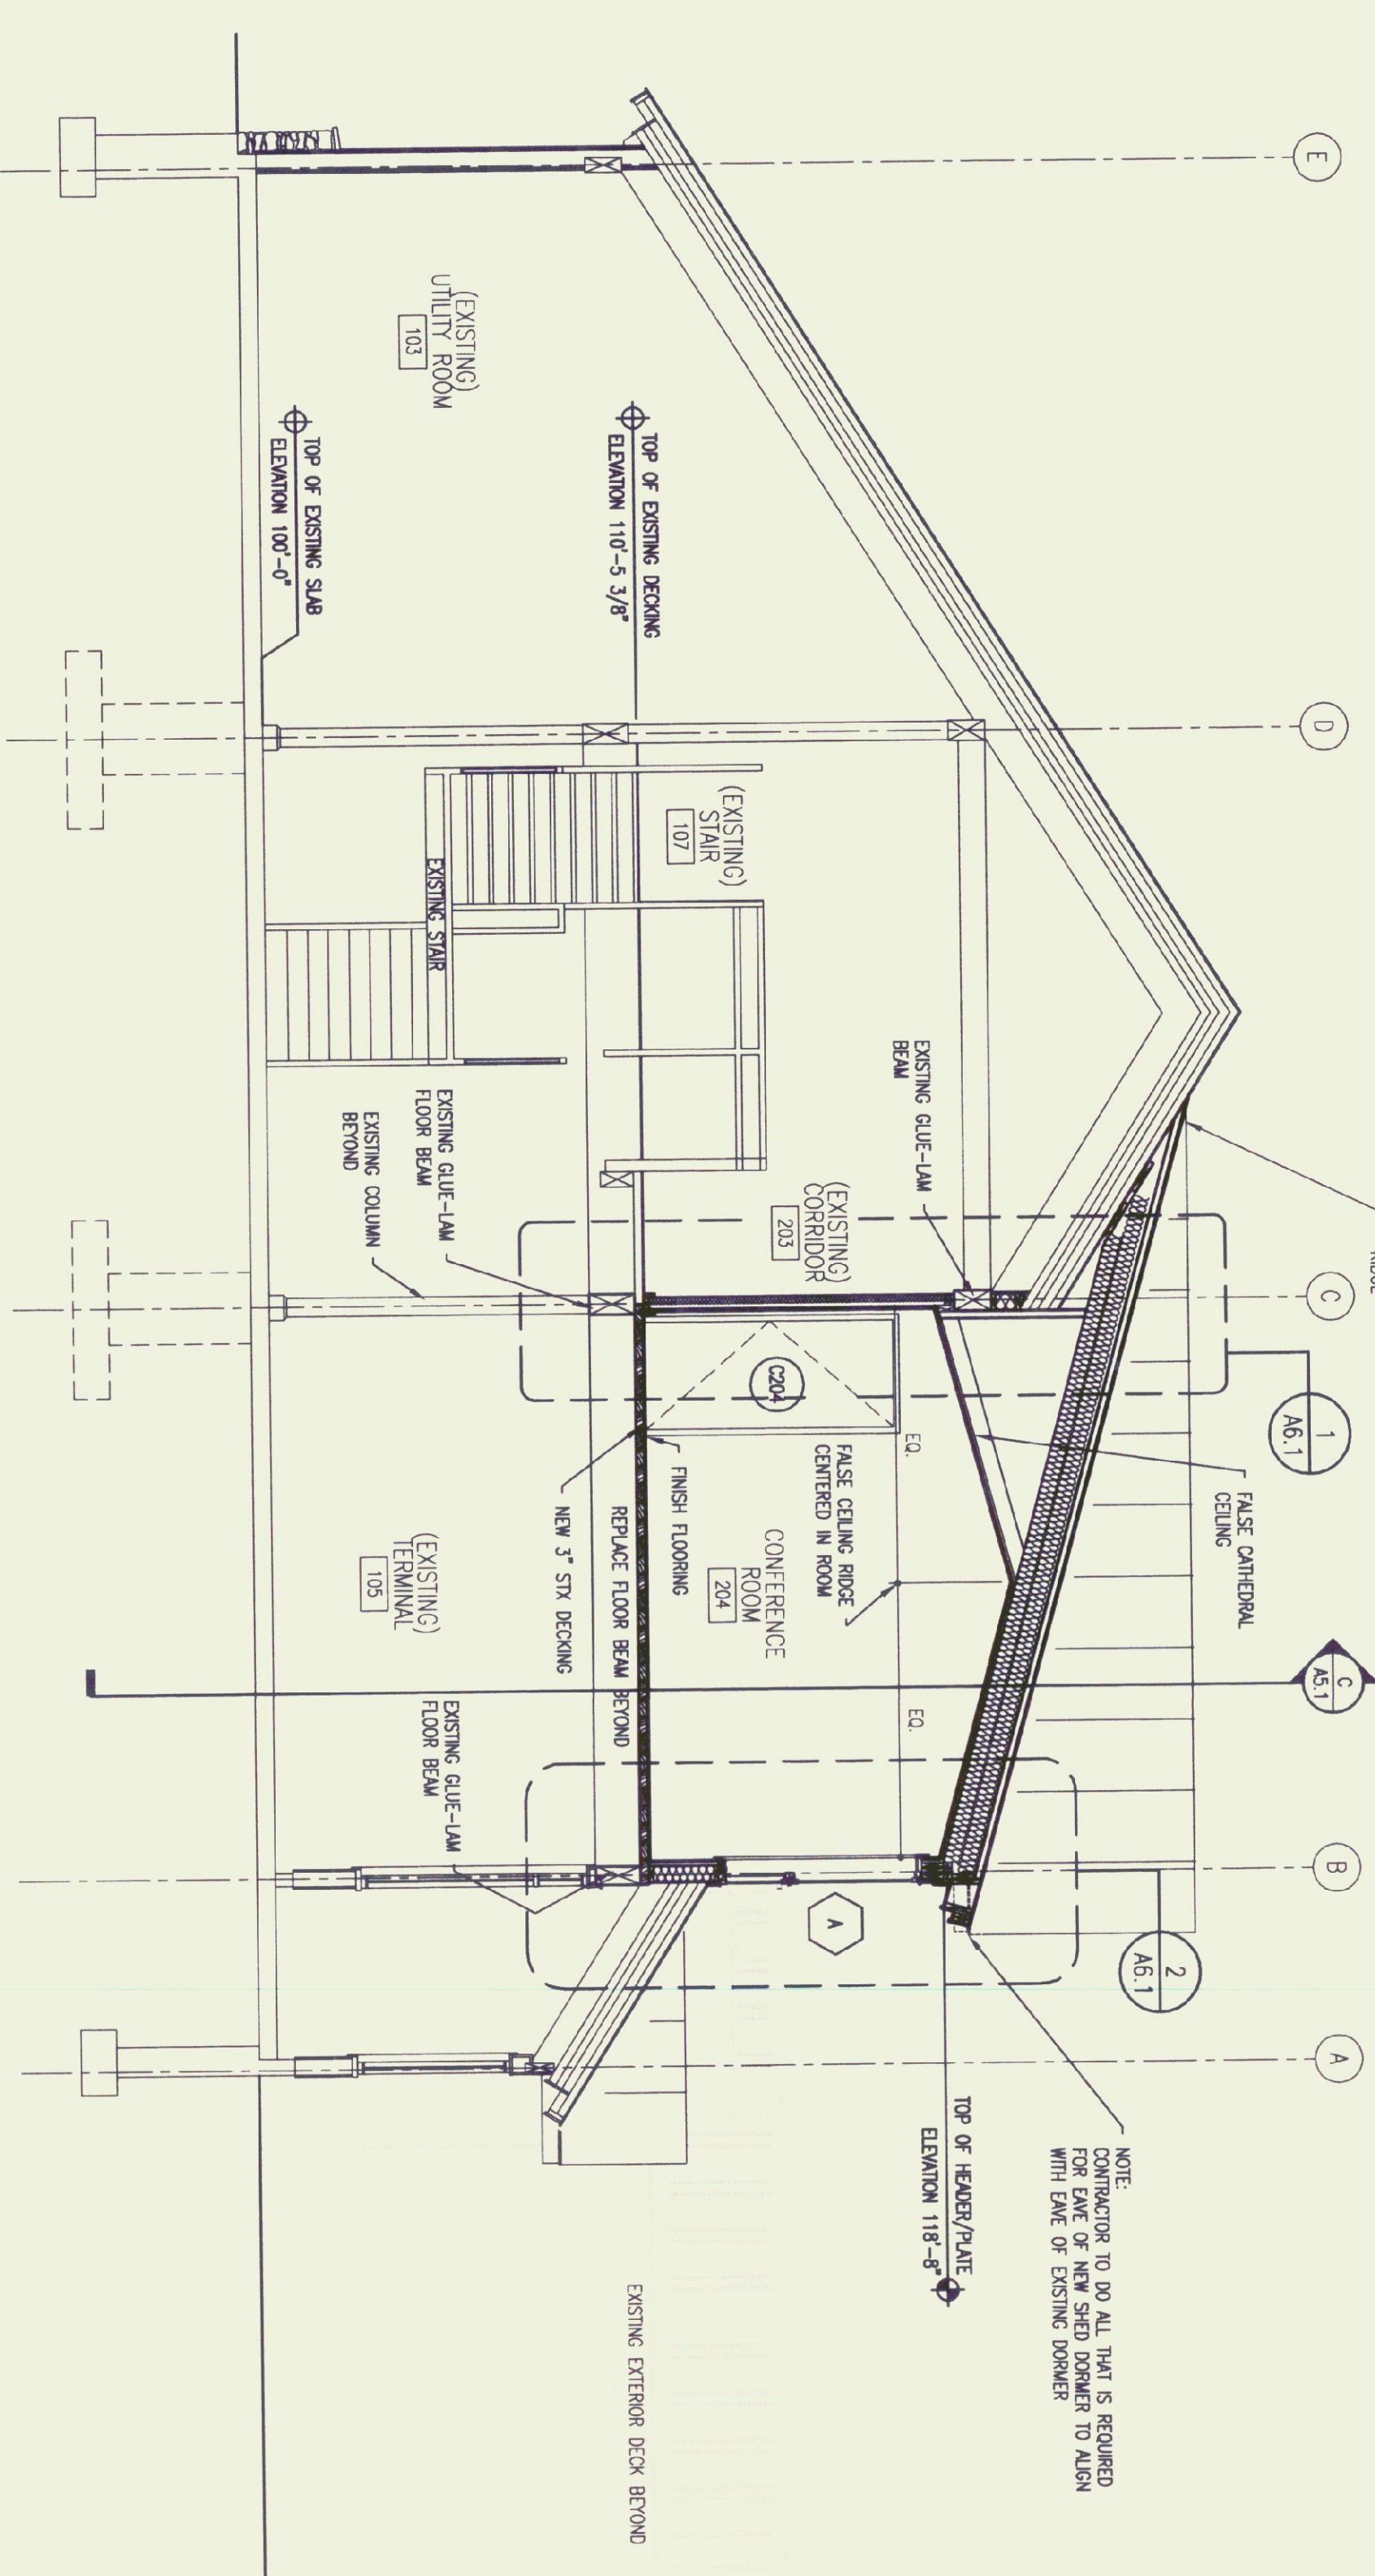

**SECTION AT CONFERENCE ROOM**  
SCALE: 1/4" = 1'-0"

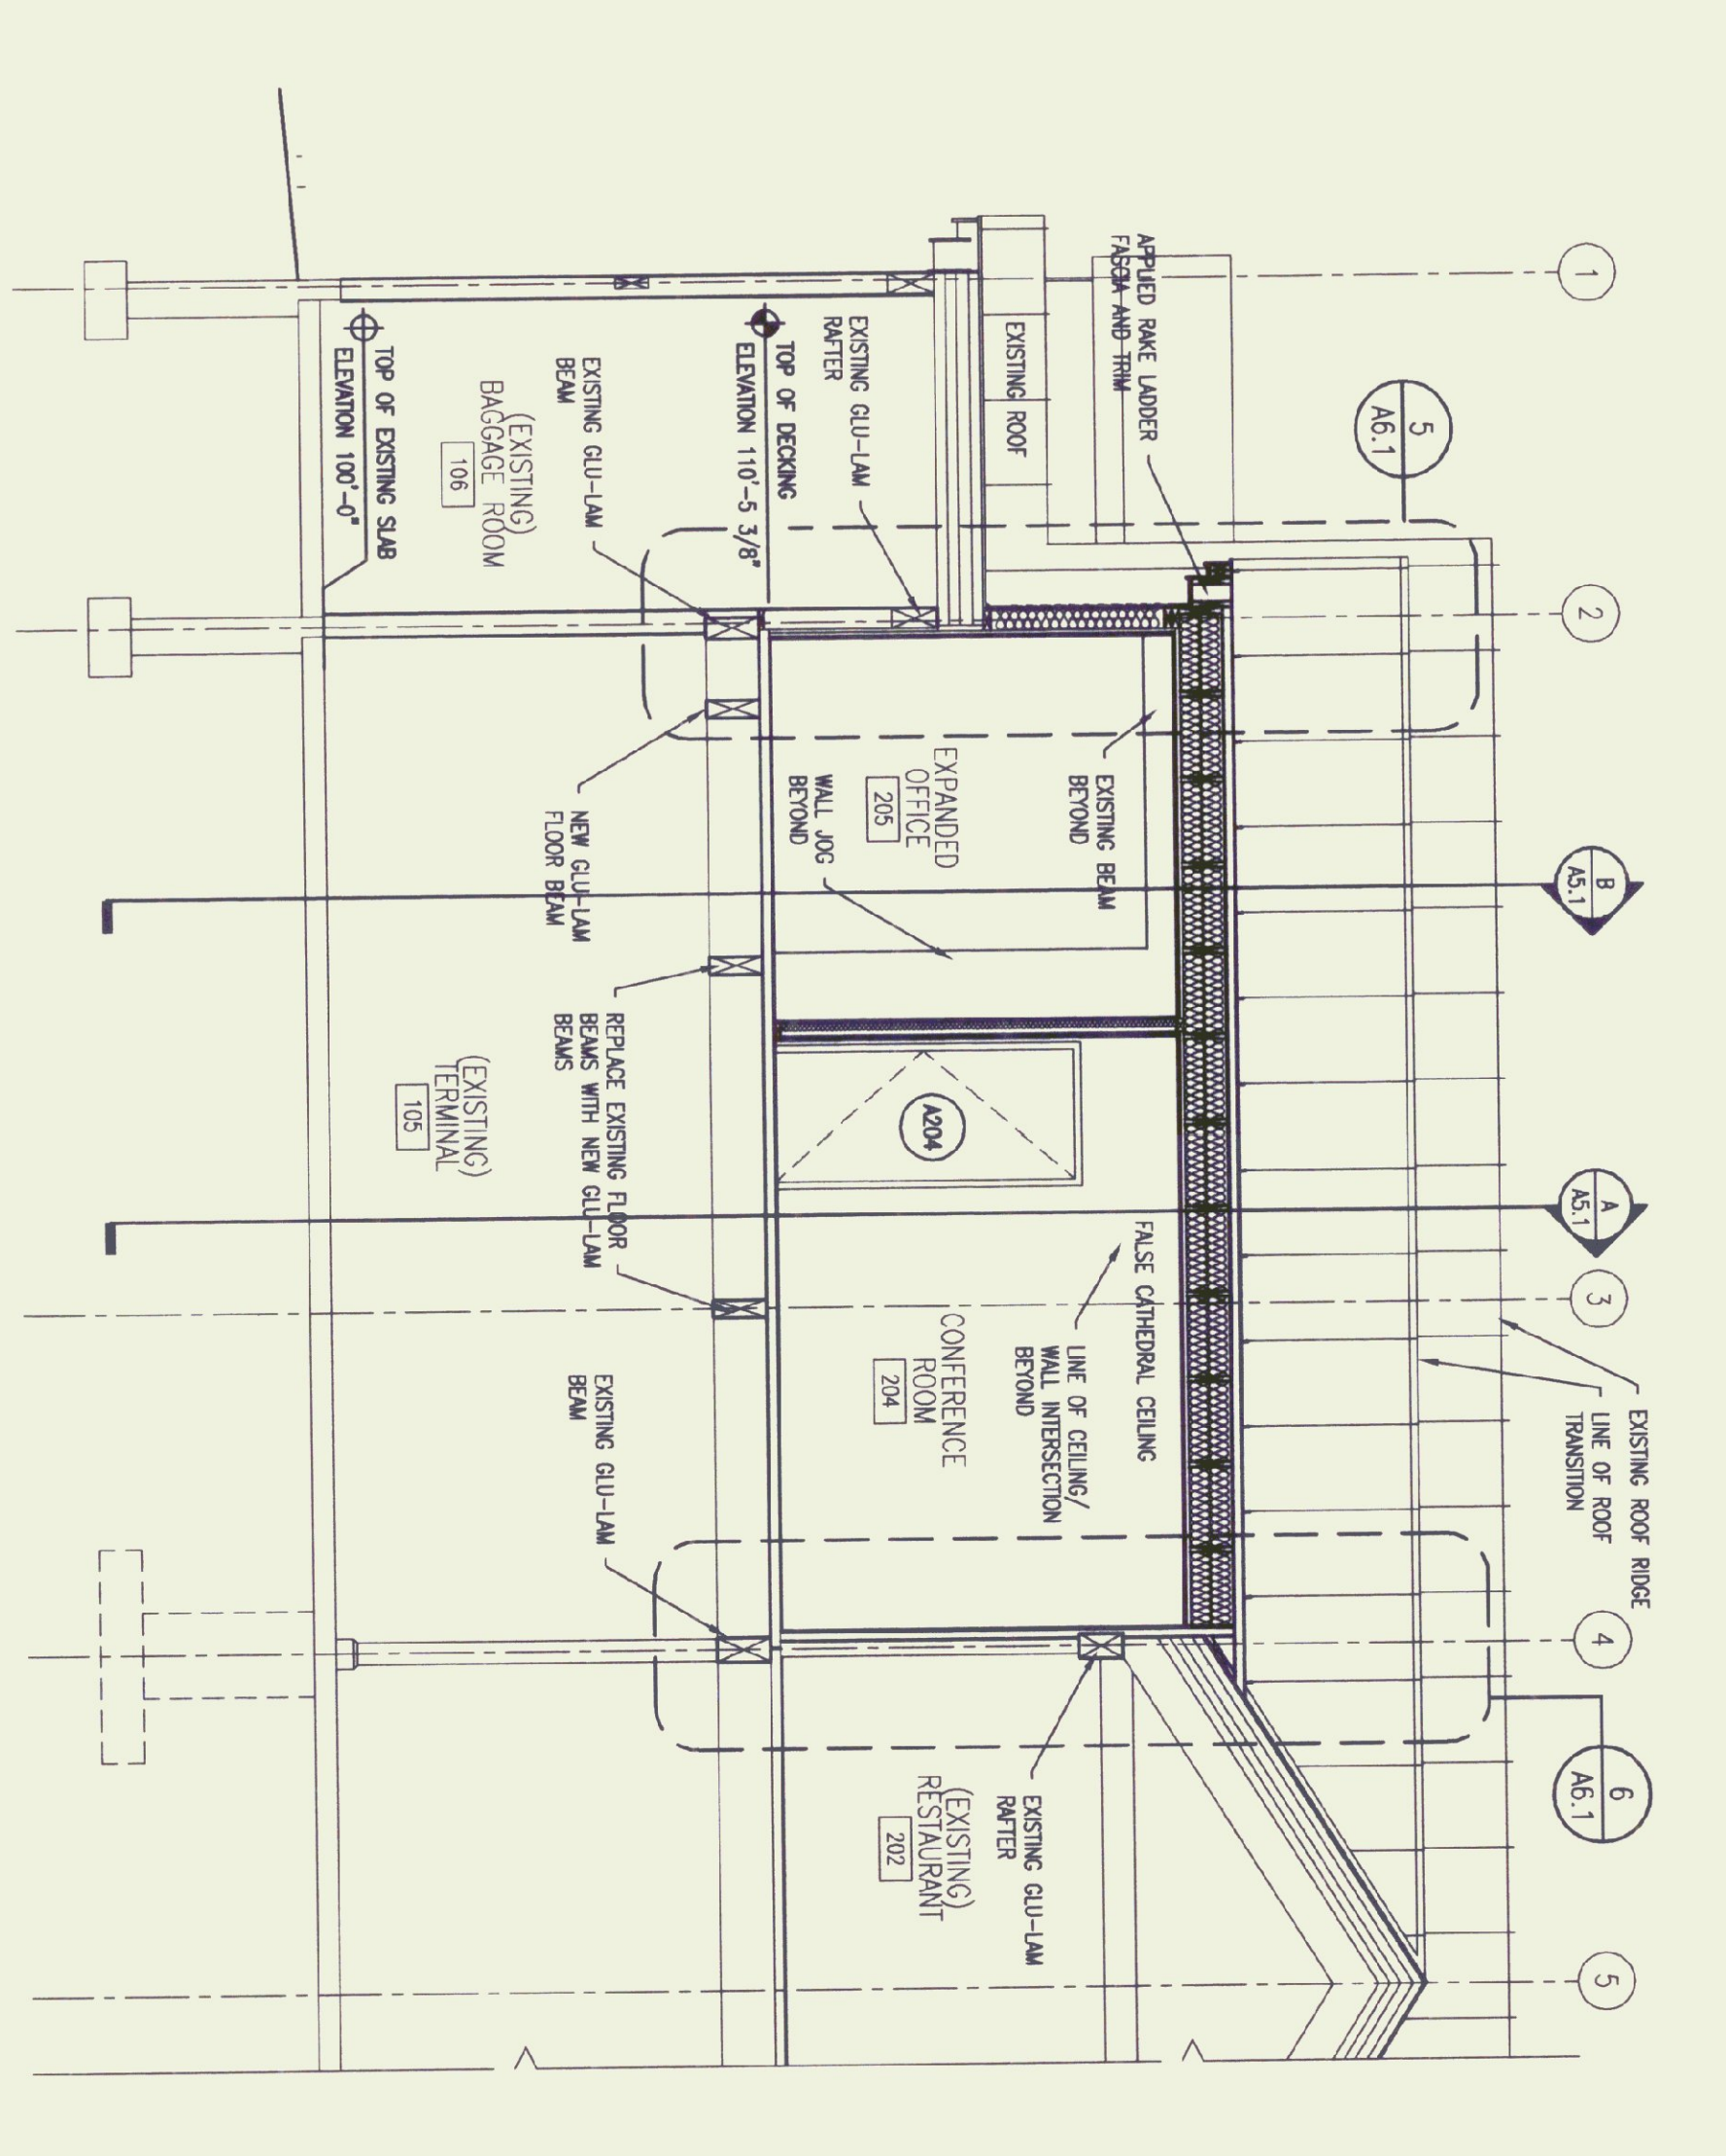

**SECTION THRU SHED DORMER**  
SCALE: 1/4" = 1'-0"

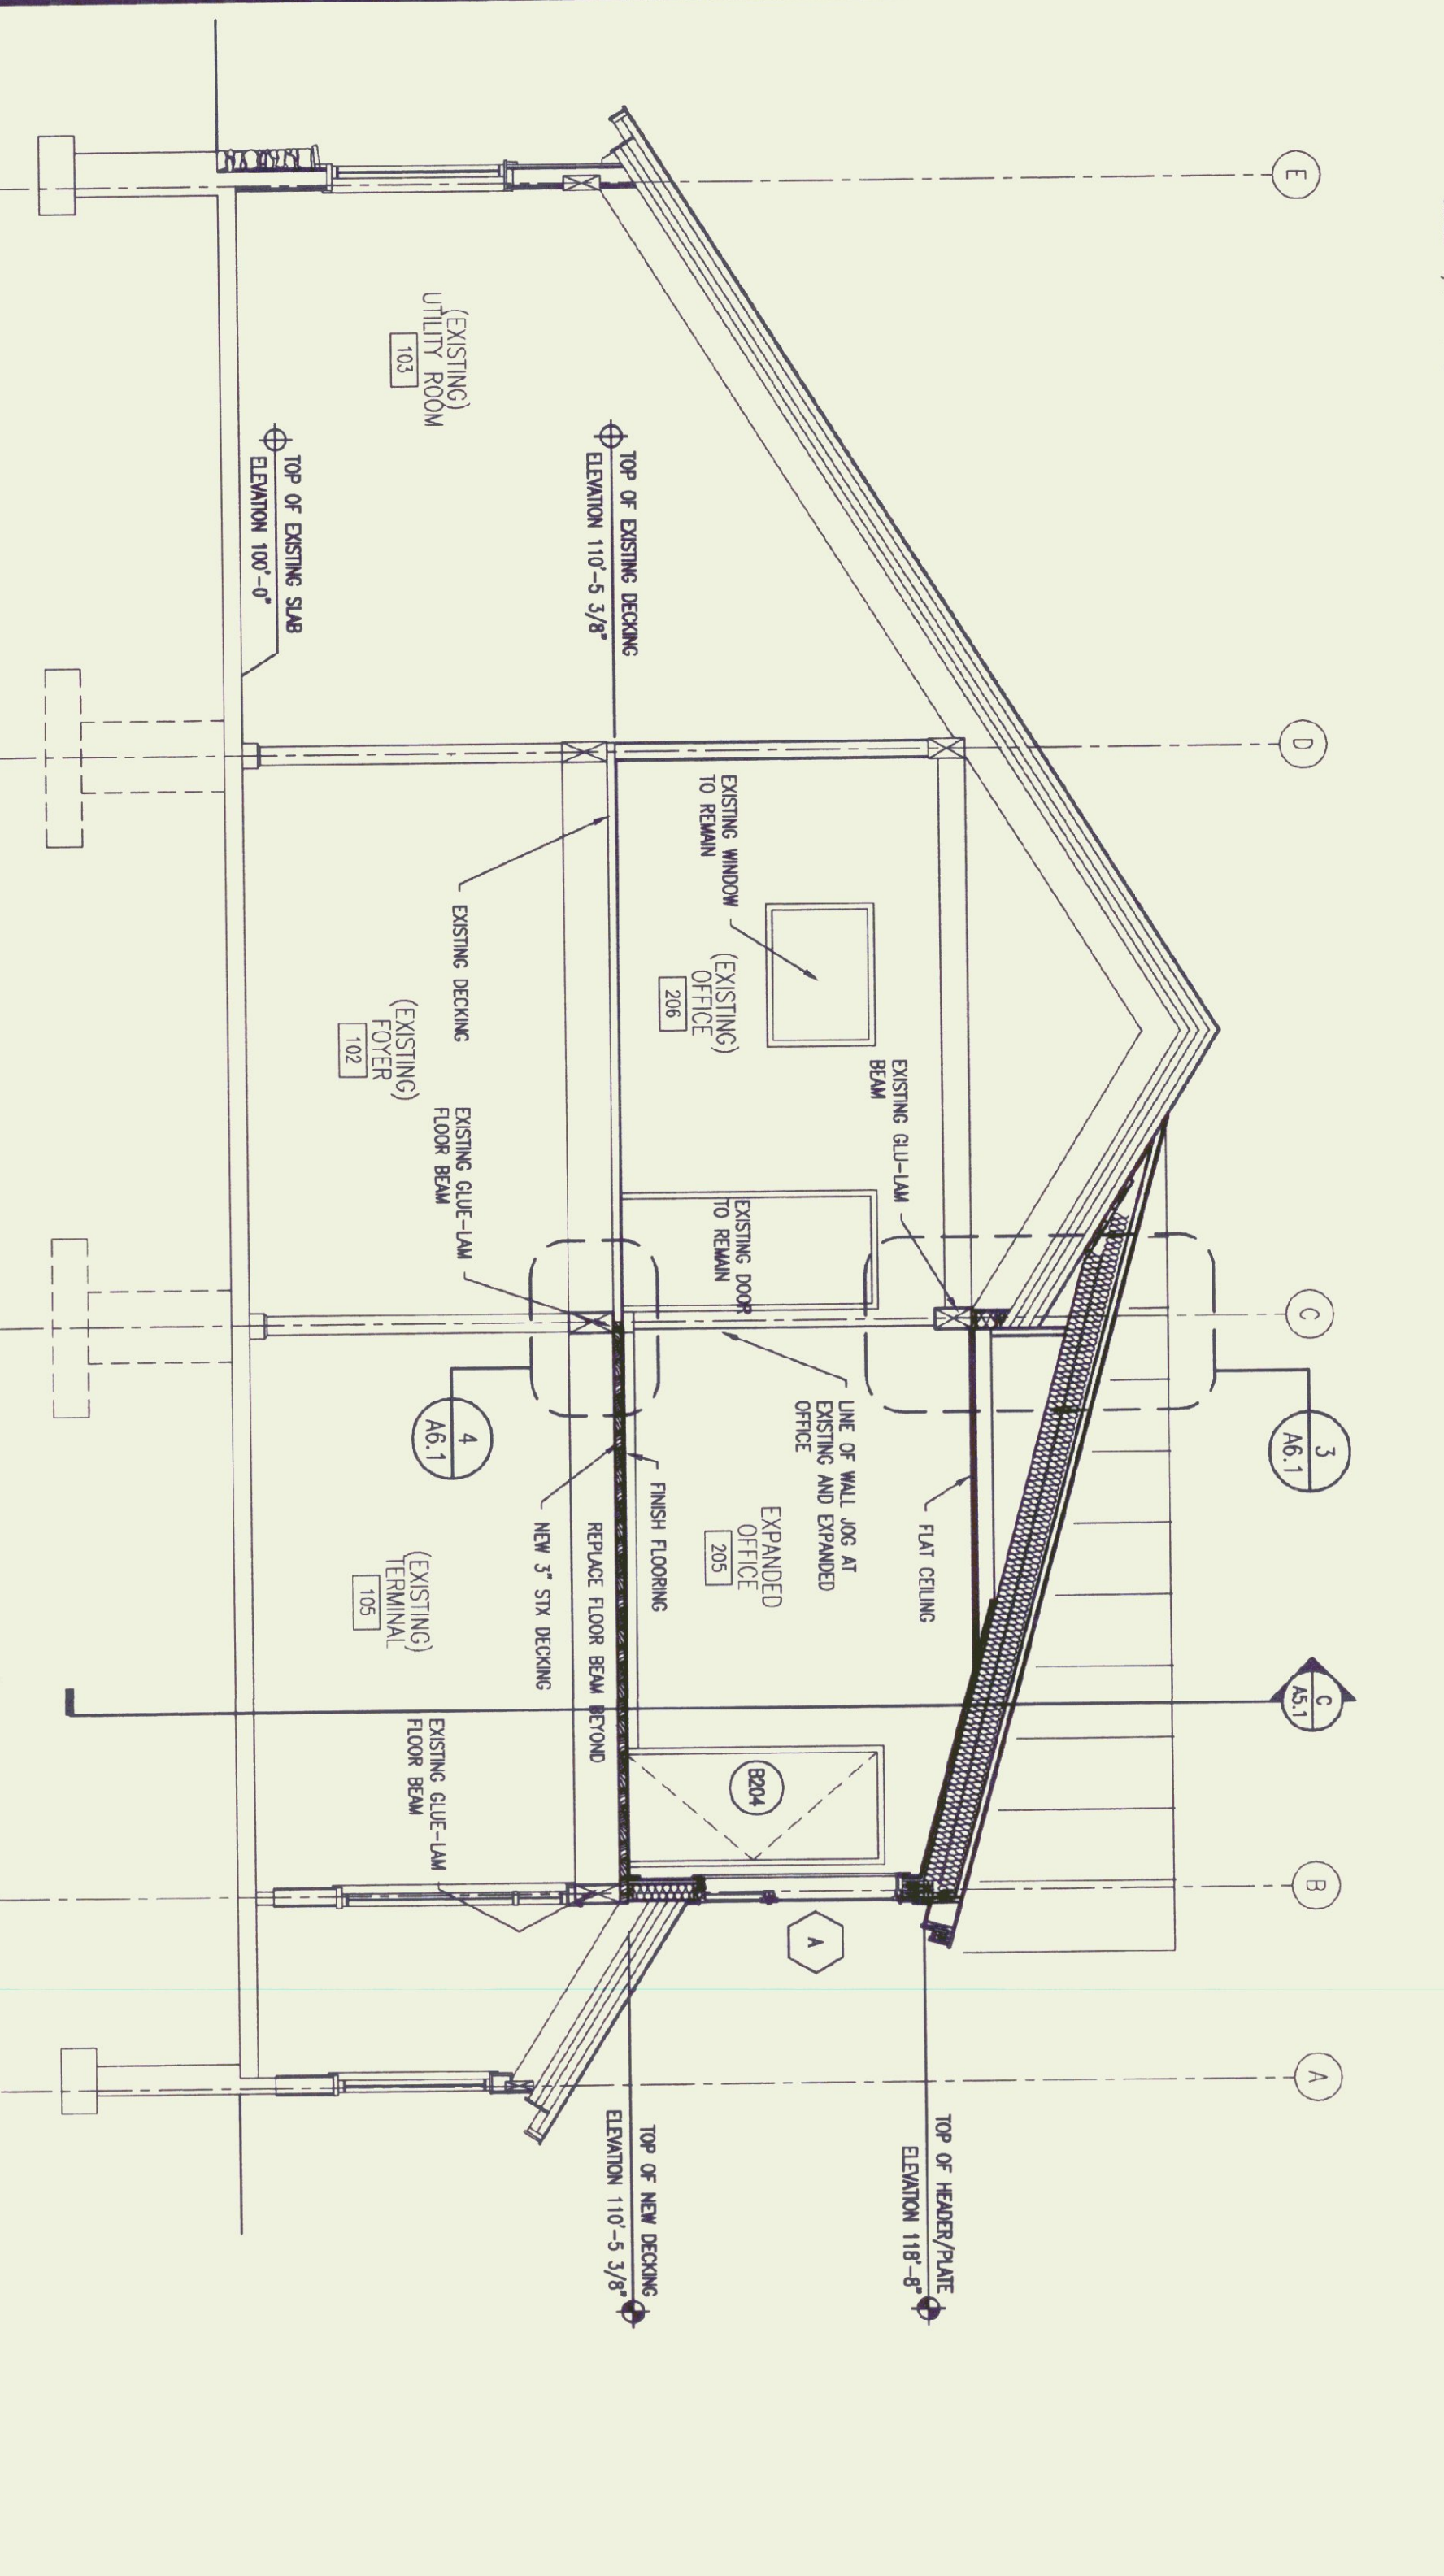

**SECTION AT EXPANDED OFFICE**  
SCALE: 1/4" = 1'-0"