




PROFILE ALONG STUB TAXIWAY

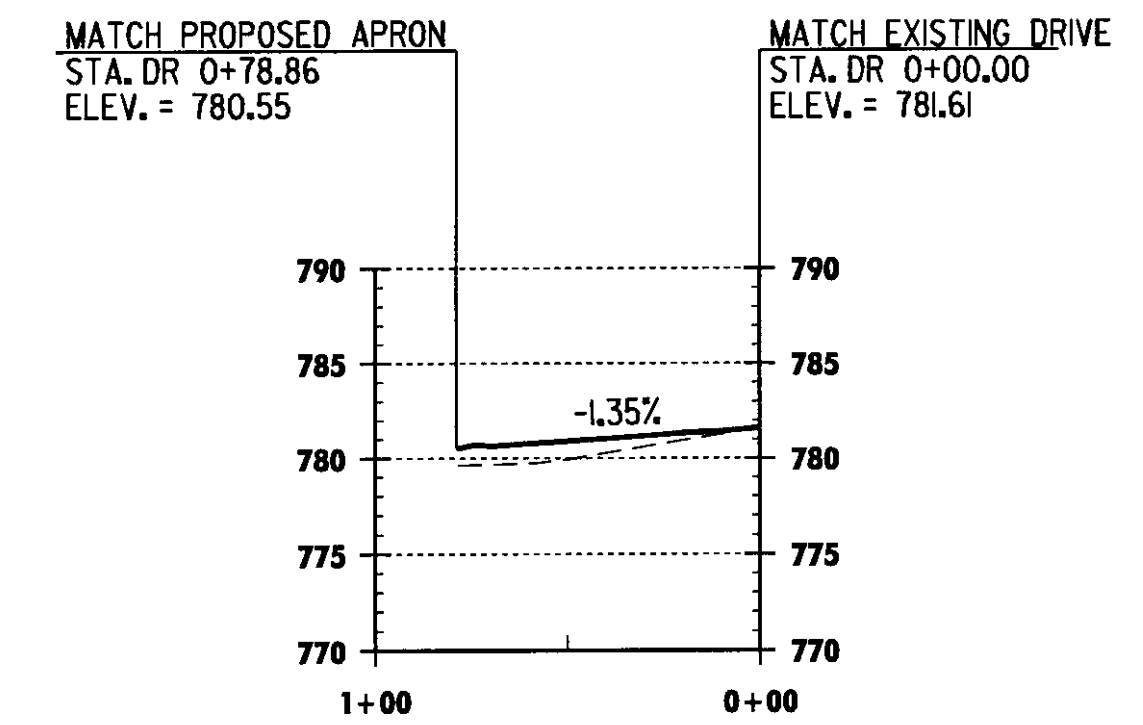


PROFILE ALONG PHASE 1 GRAVEL DRIVE

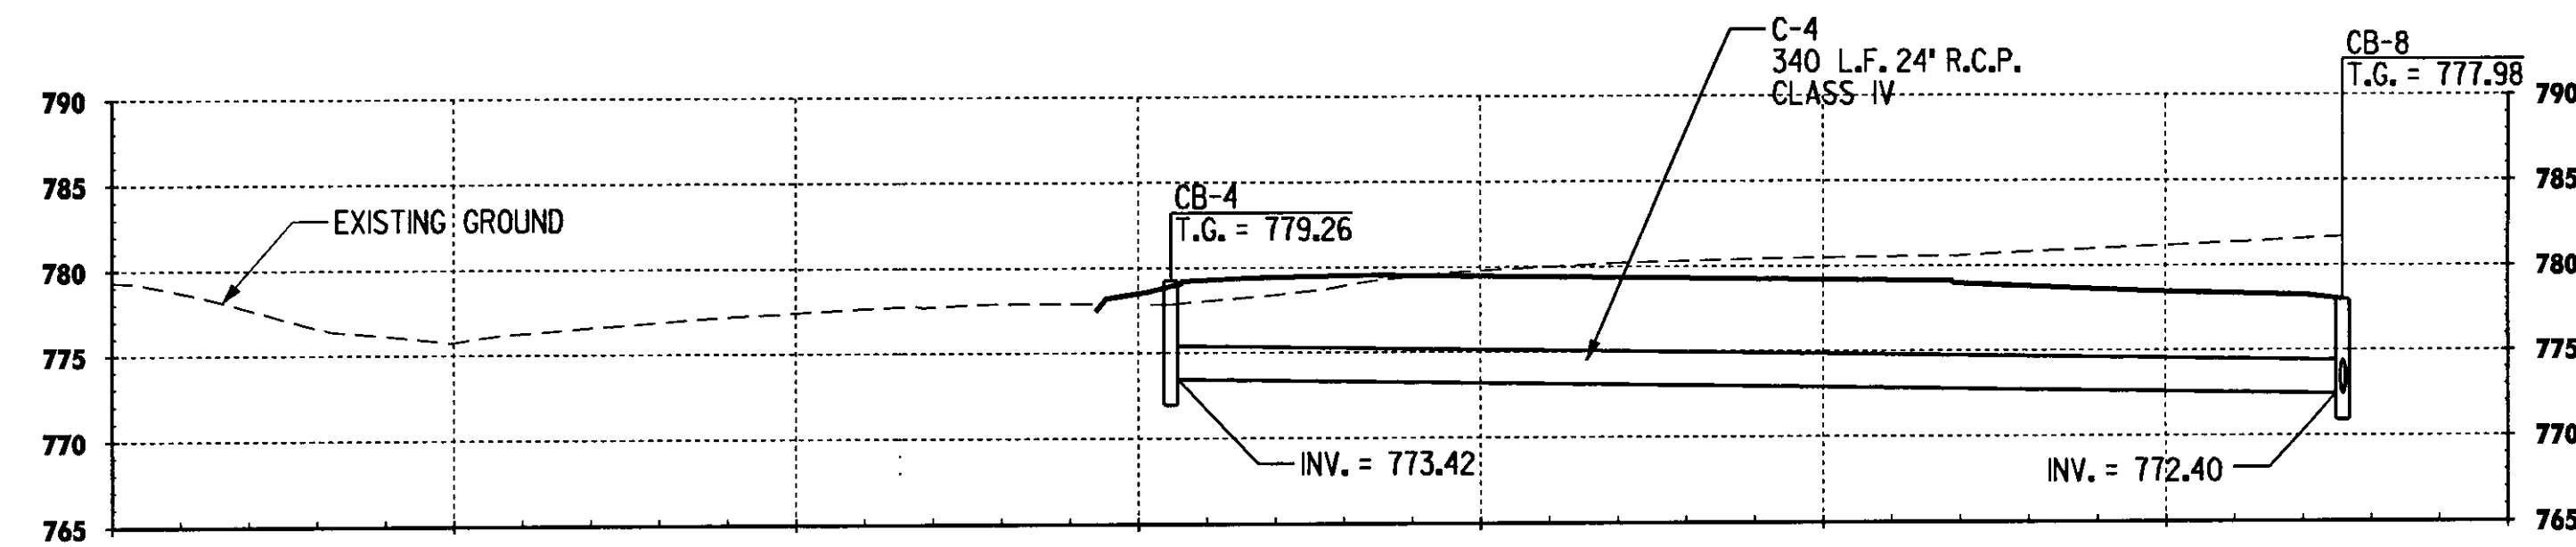


CULVERT PROFILE

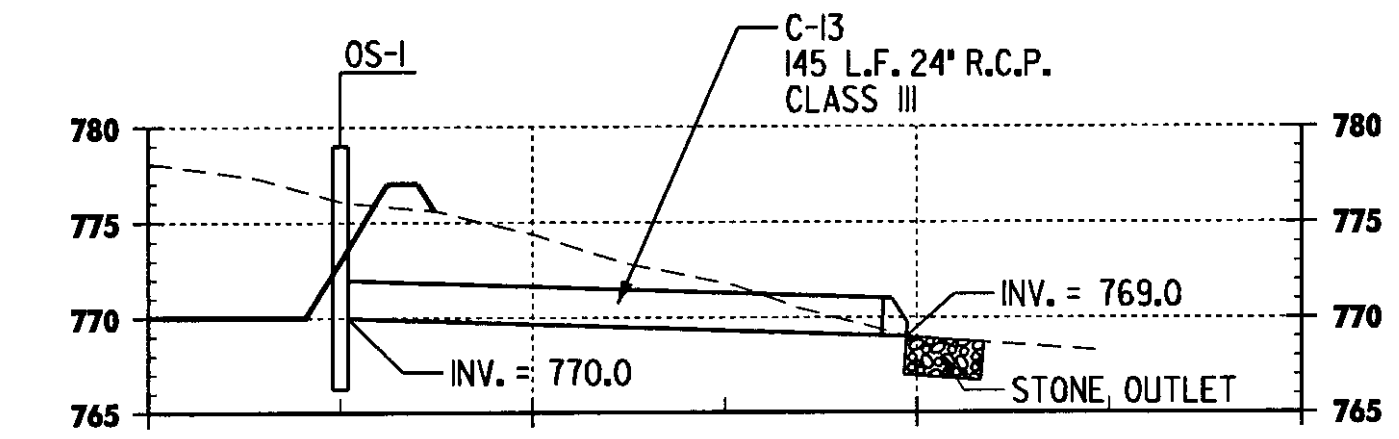


CULVERT PROFILE

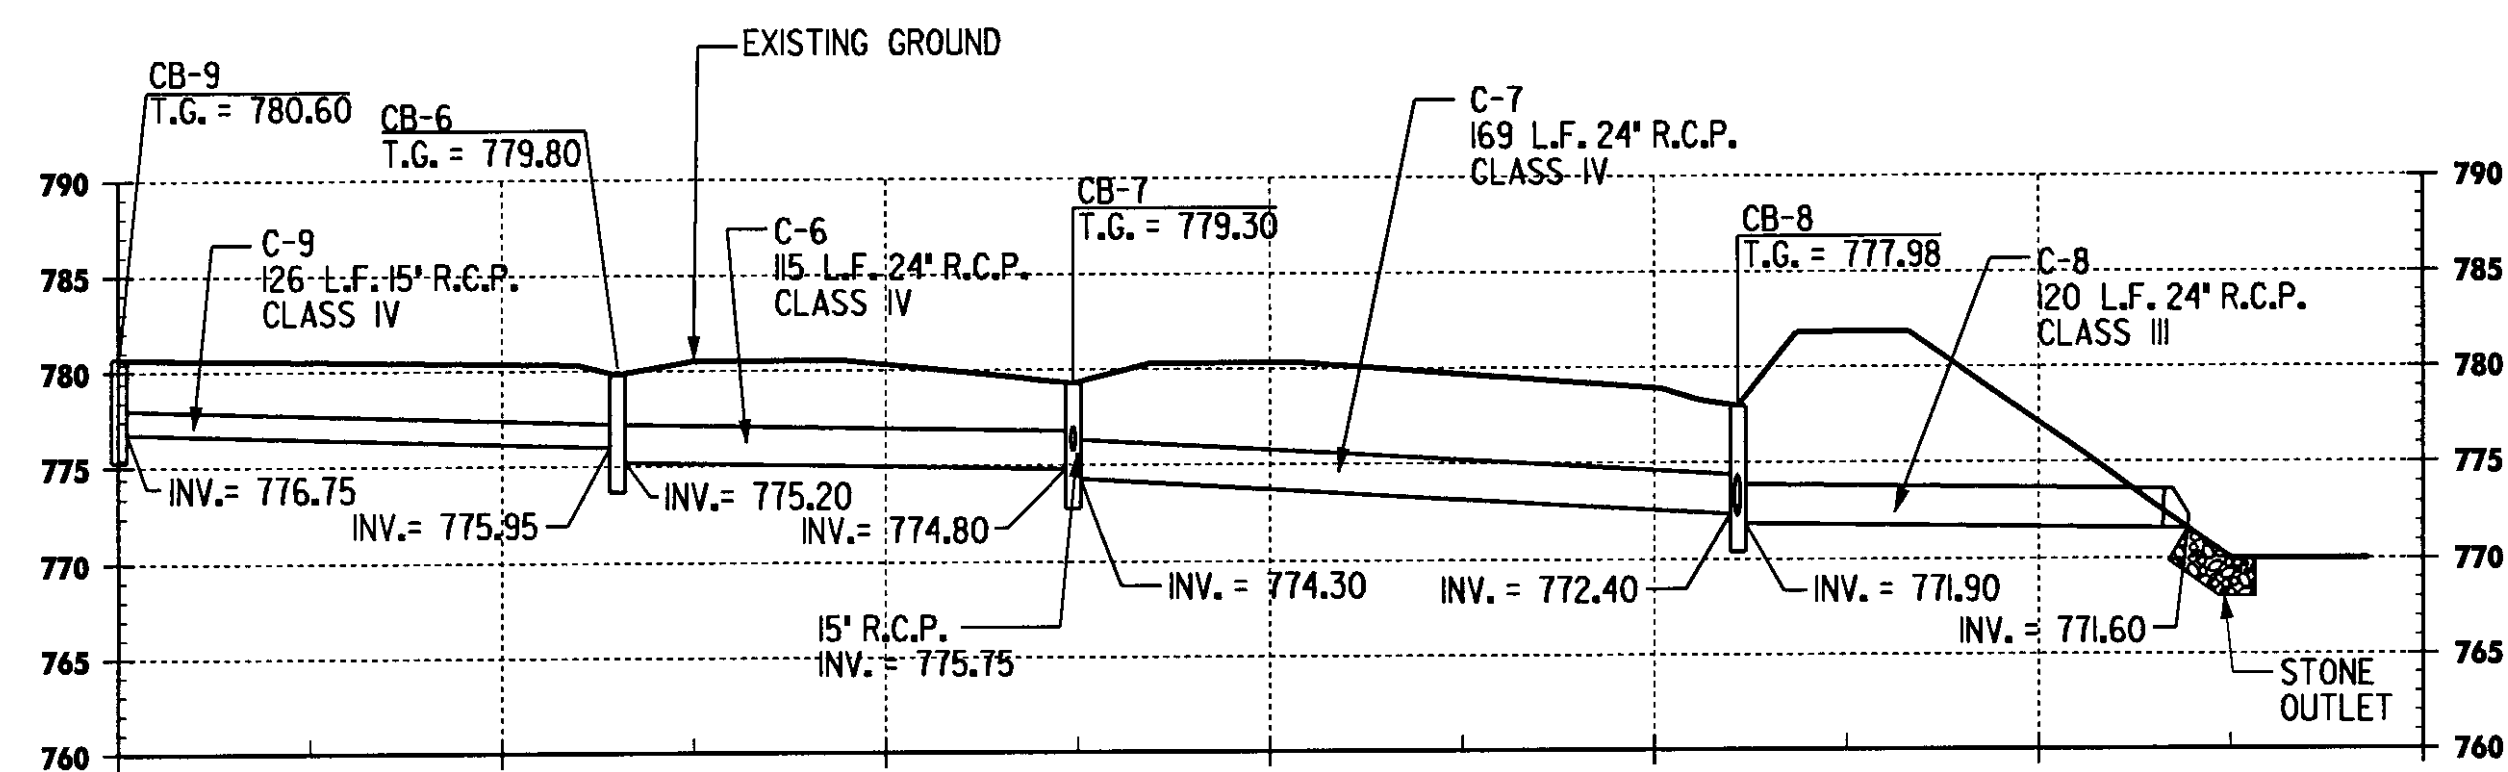

CULVERT PROFILE


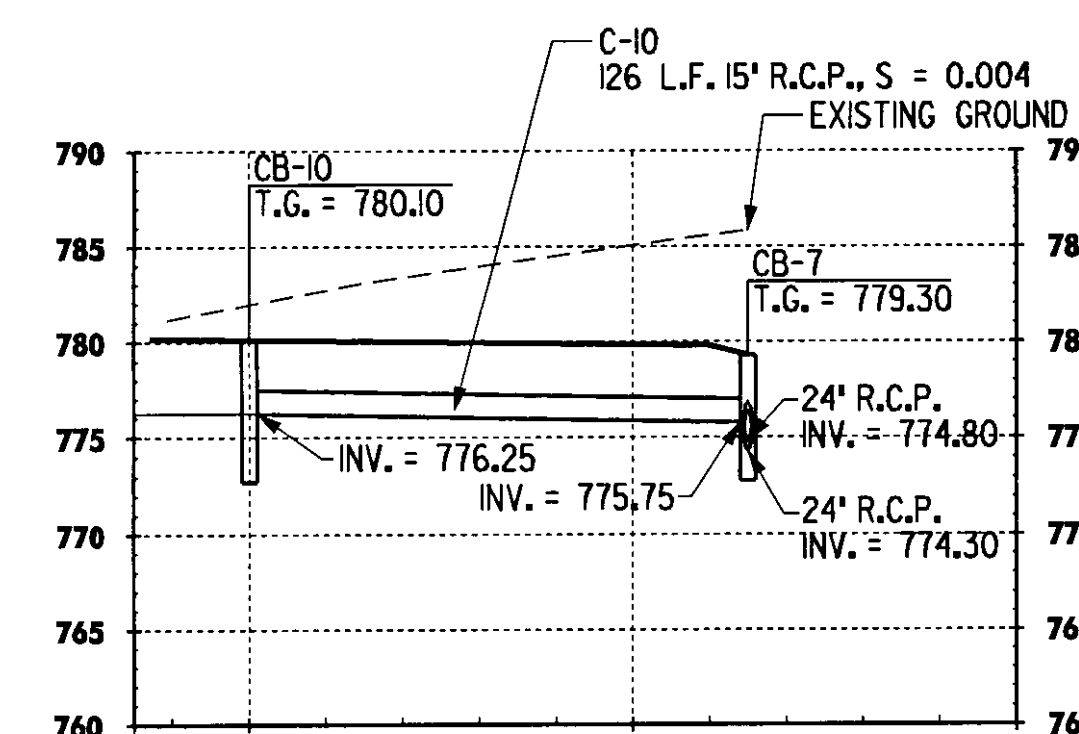


CULVERT PROFILE

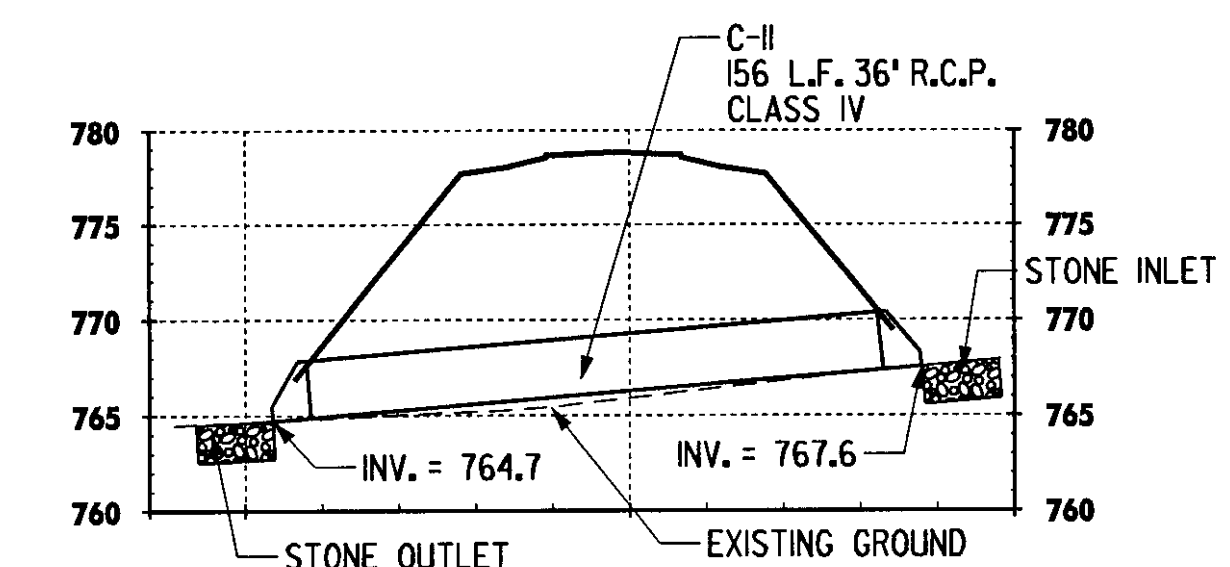

CULVERT PROFILE

NOTE:
FOR DRAINAGE TABLES, SEE SHEET 10.

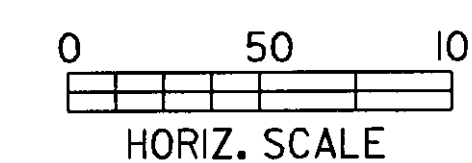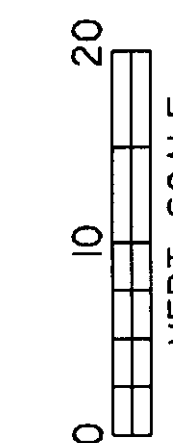

PROJECT NAME: RUTLAND AIRPORT APRON
PROJECT NUMBER: 15639.00

FILE NAME: Z15639PRO.DGN
PROJECT LEADER: E. NASSAR
DESIGNED BY: R. PERKINS
PROFILES

PLOT DATE: 31-MAY-2001
DRAWN BY: R. PERKINS
CHECKED BY: E. NASSAR
SHEET 8 OF 13