



GBA

**GOSSENS
BACHMAN
ARCHITECTS**

85 Granite Shed Lane
Montpelier, Vermont 05602
P 802.229.1864 F 802.229.4822

**Rutland
Airport**

Old Terminal

Rutland, Vermont

Revisions:






Job Number: 0302-105

File Name: 0302-ExteriorElevations.dwg

Scale: As Noted

Date: March 2005

ELEVATIONS

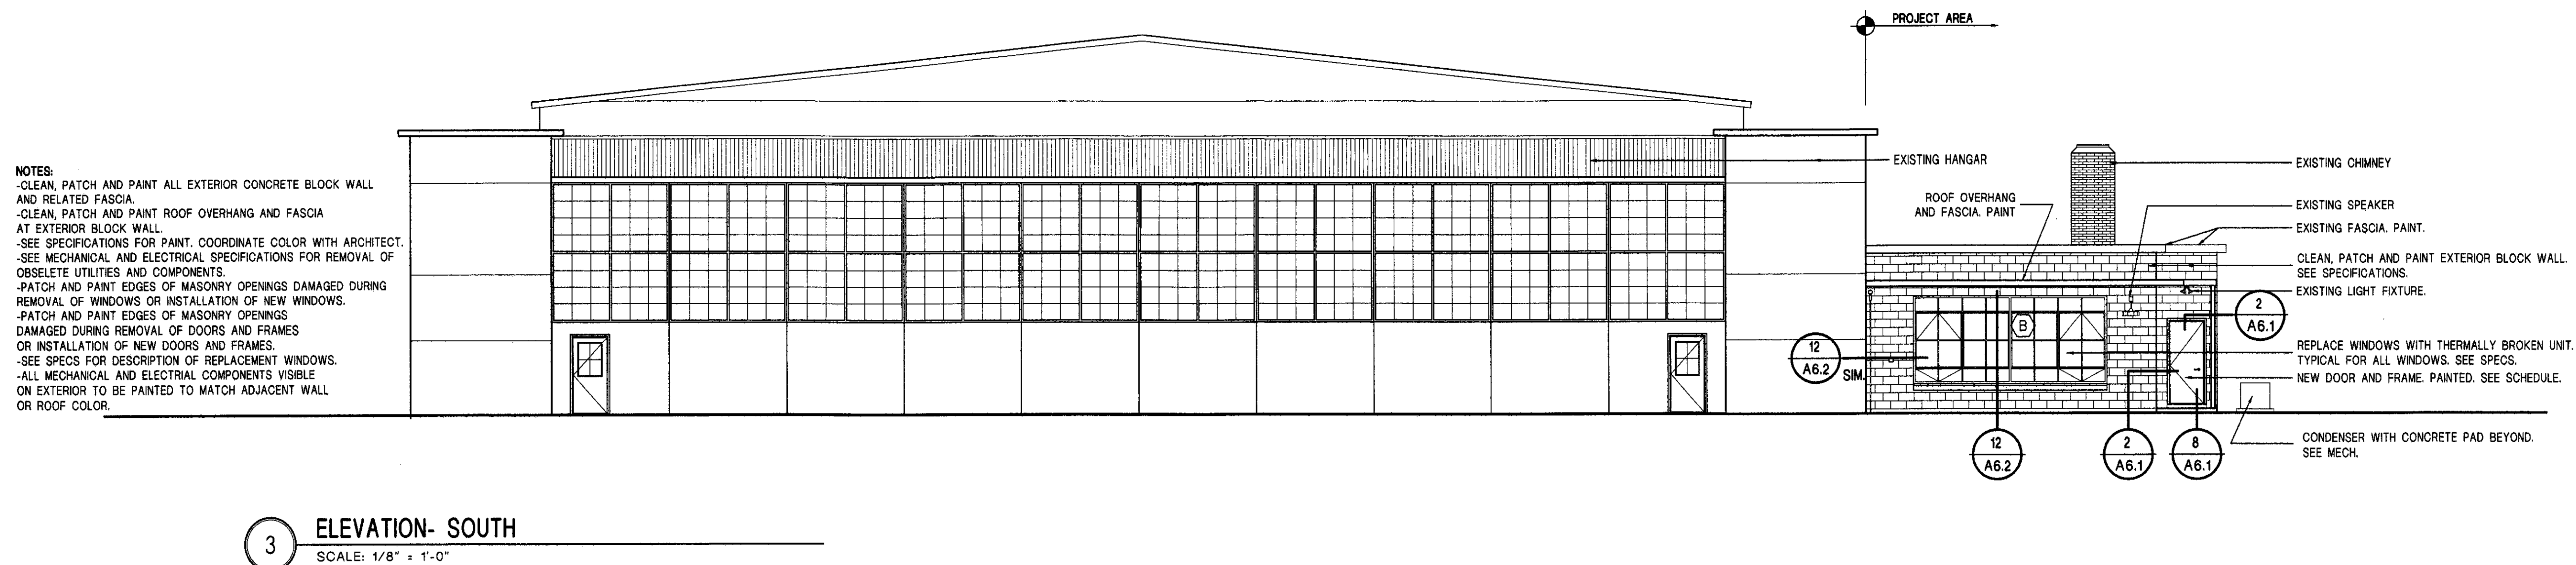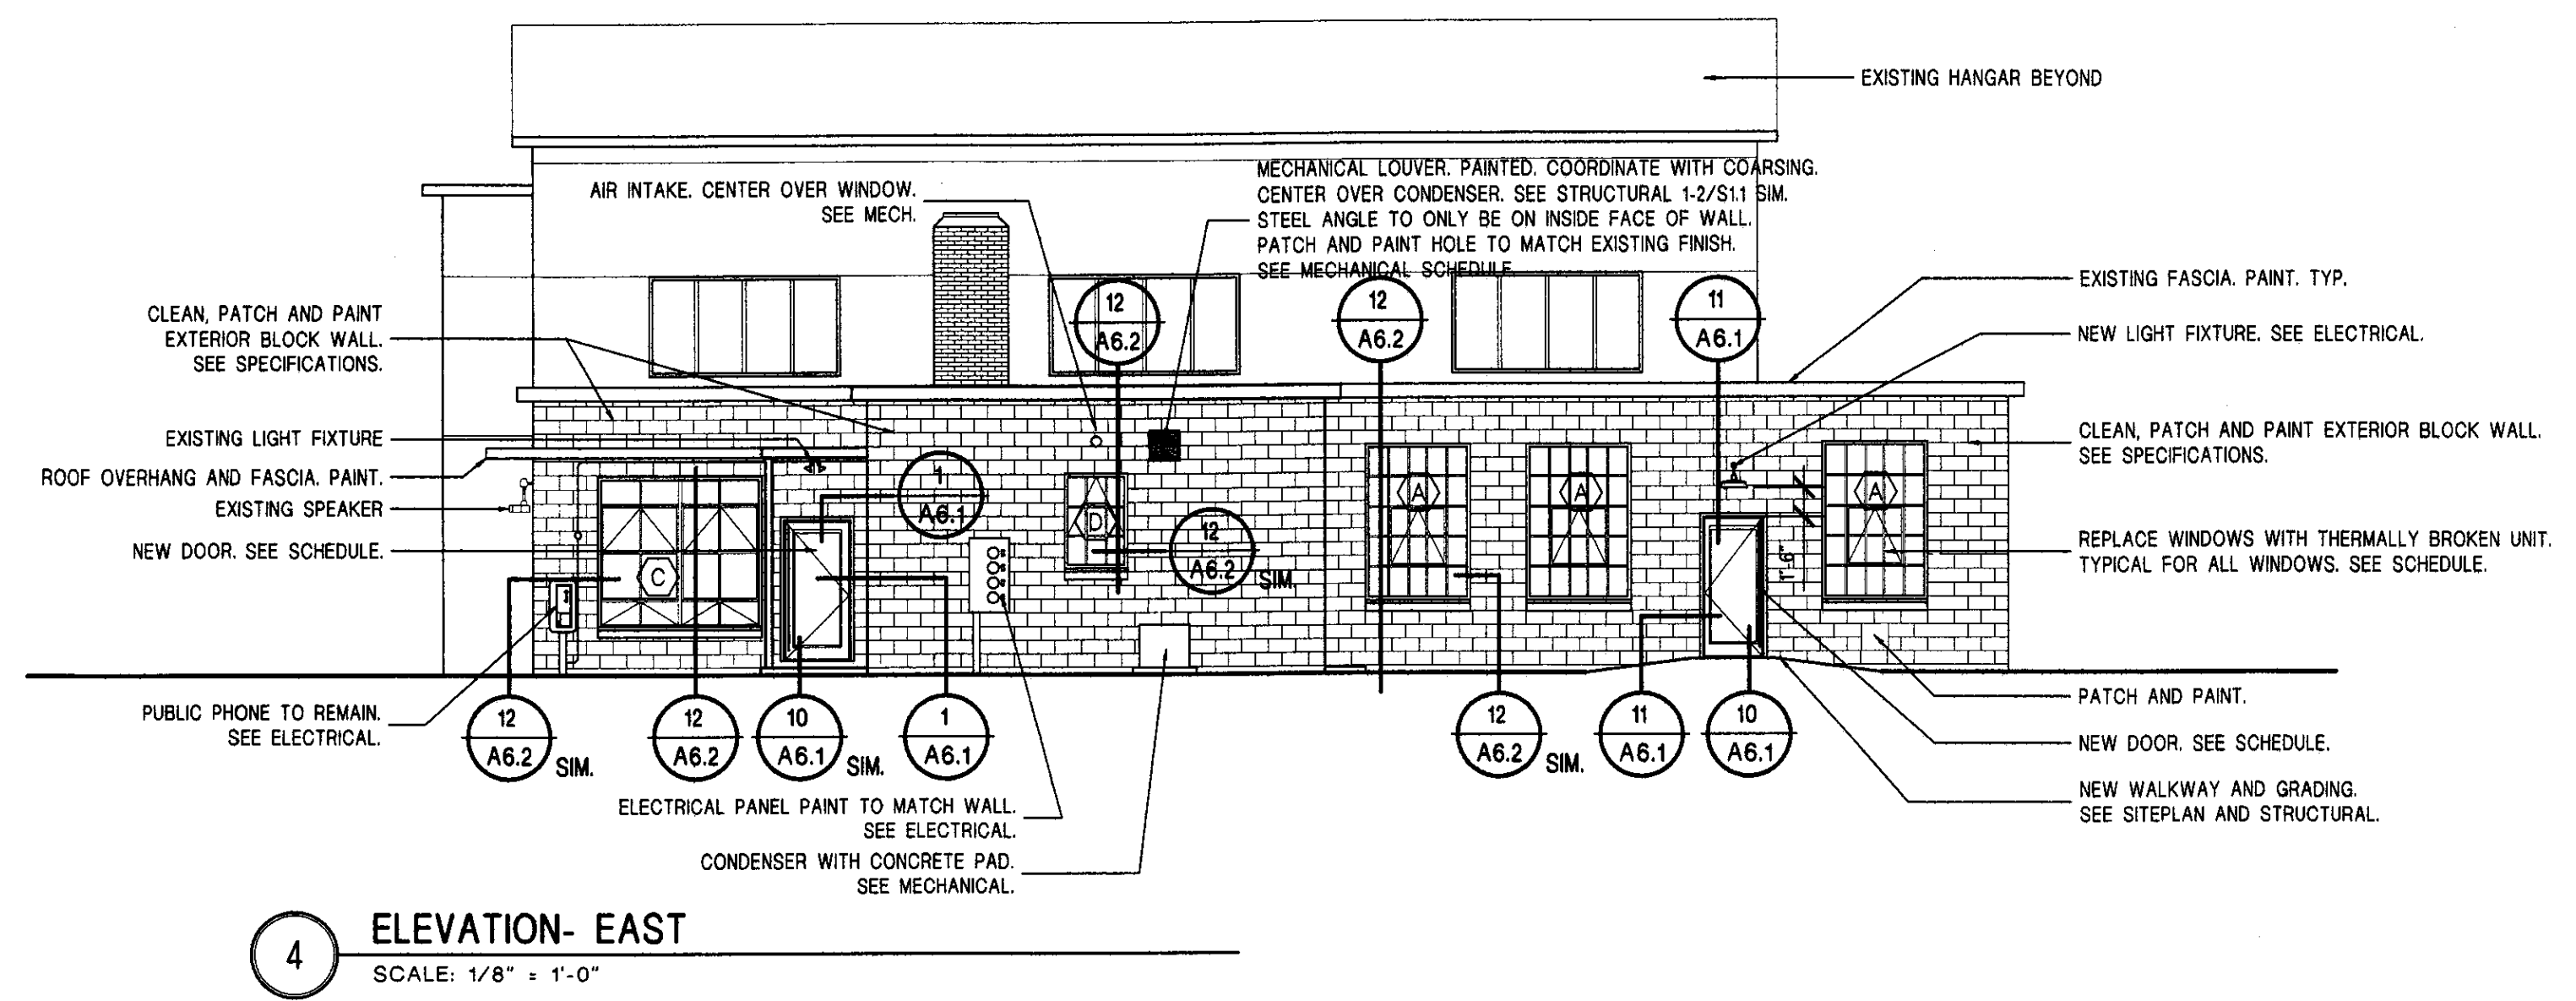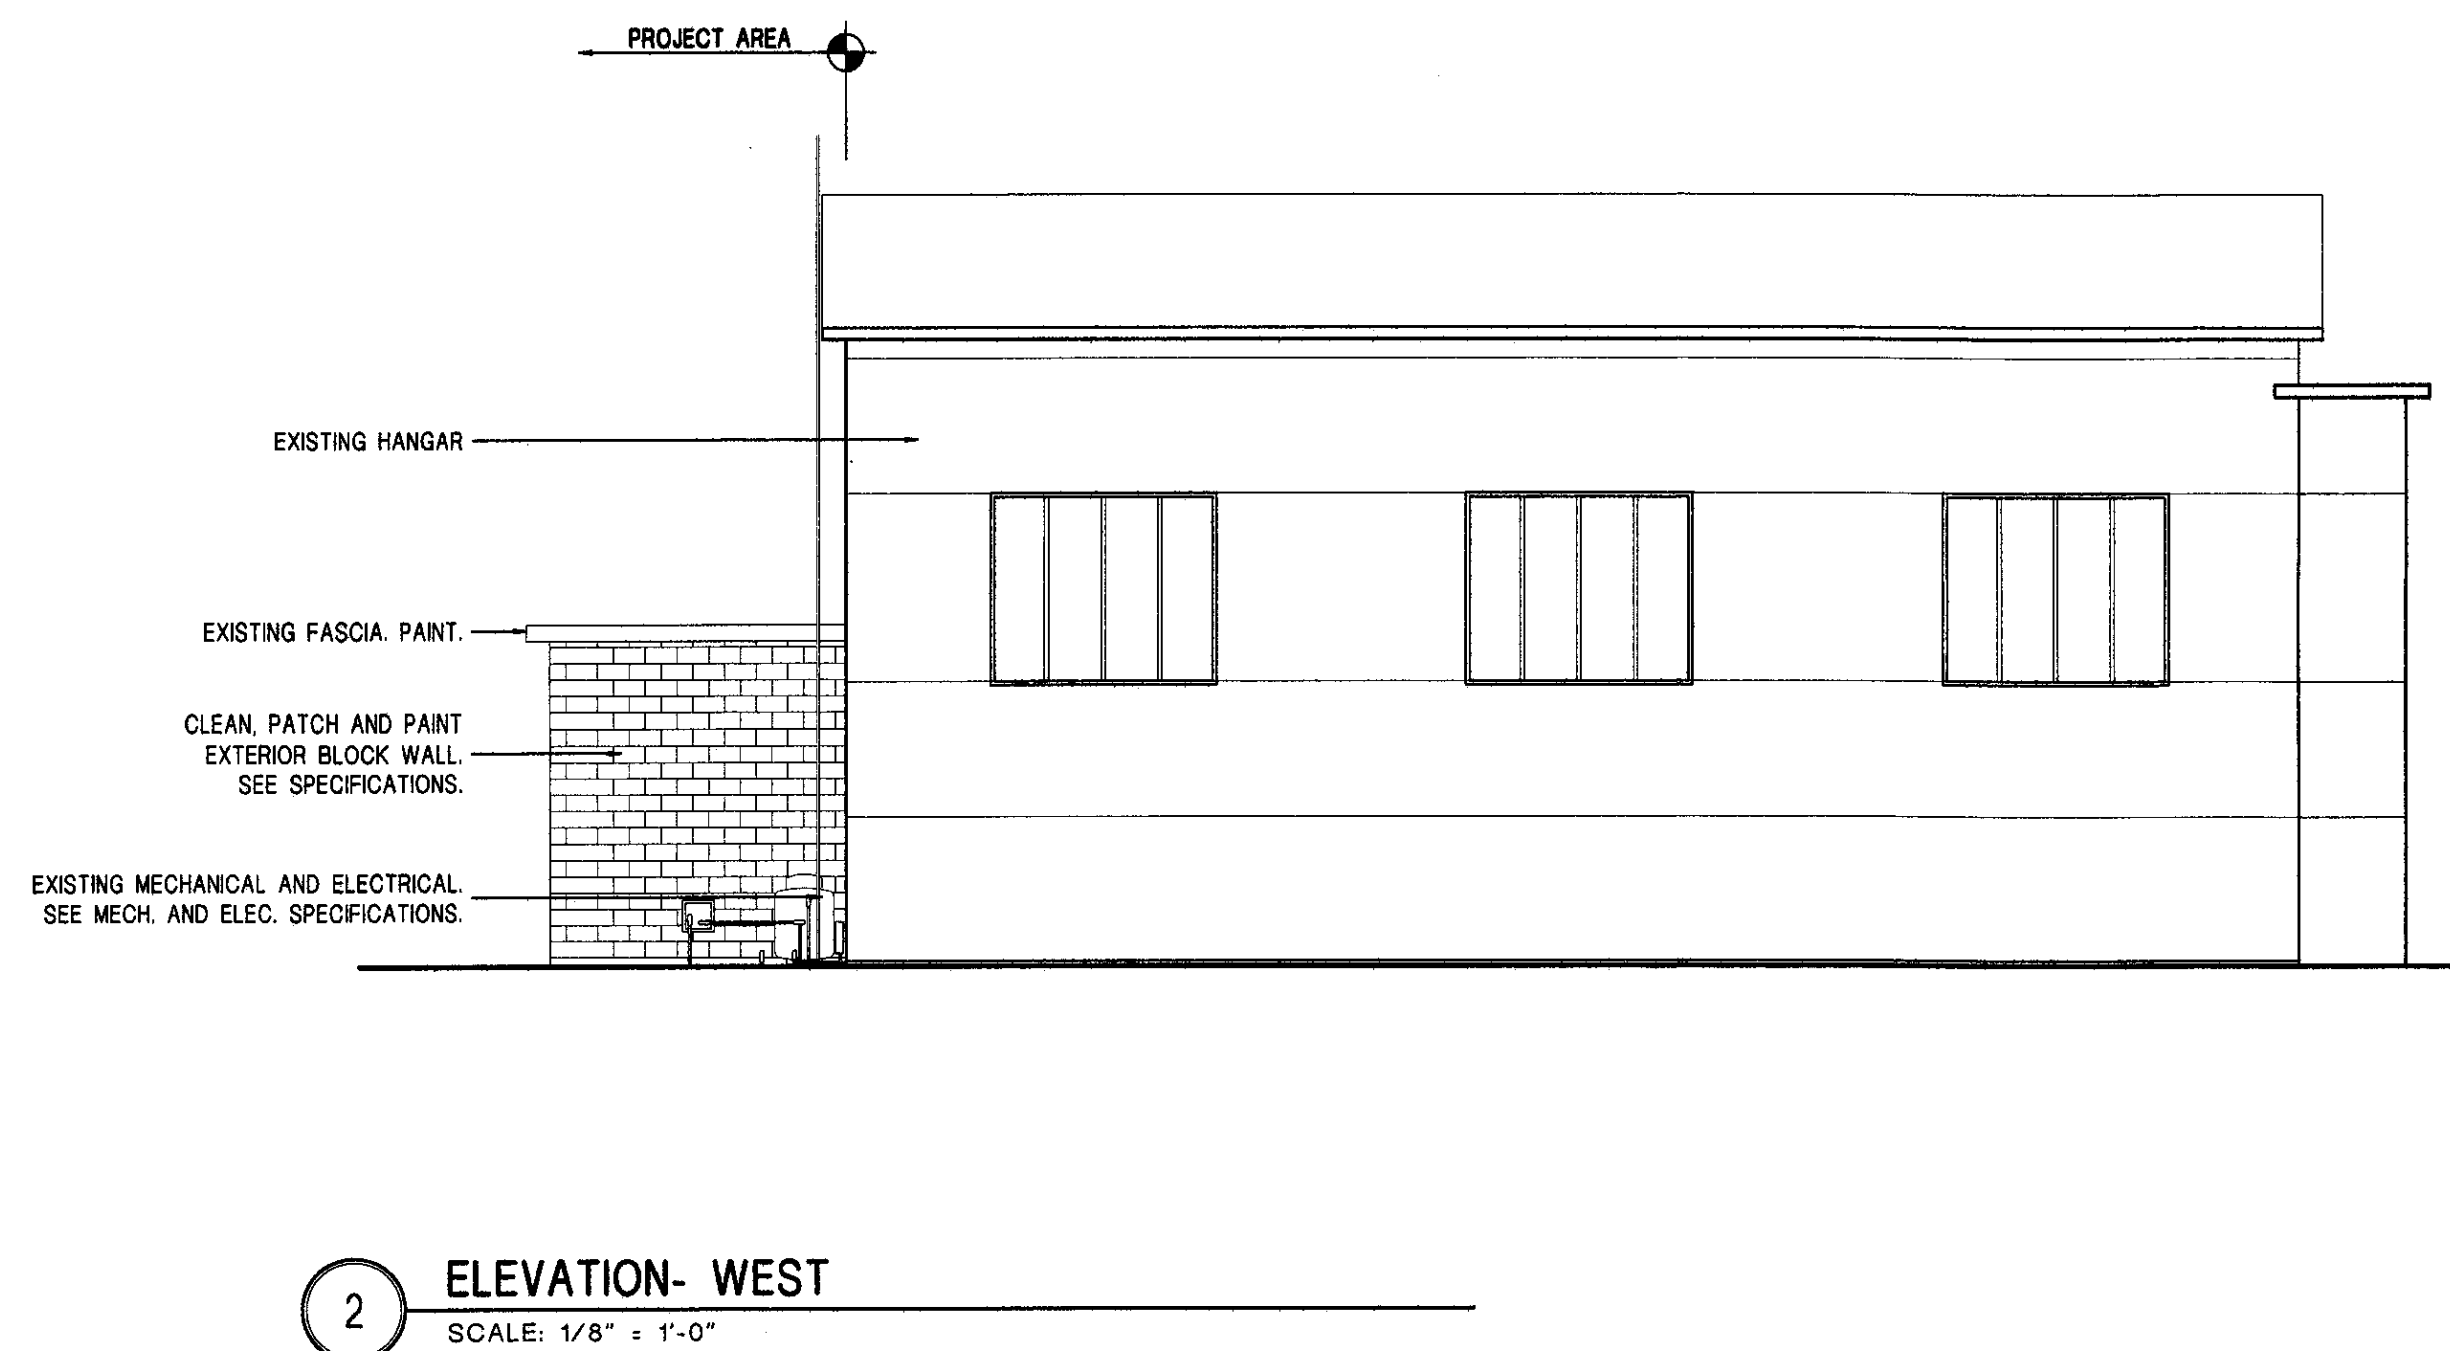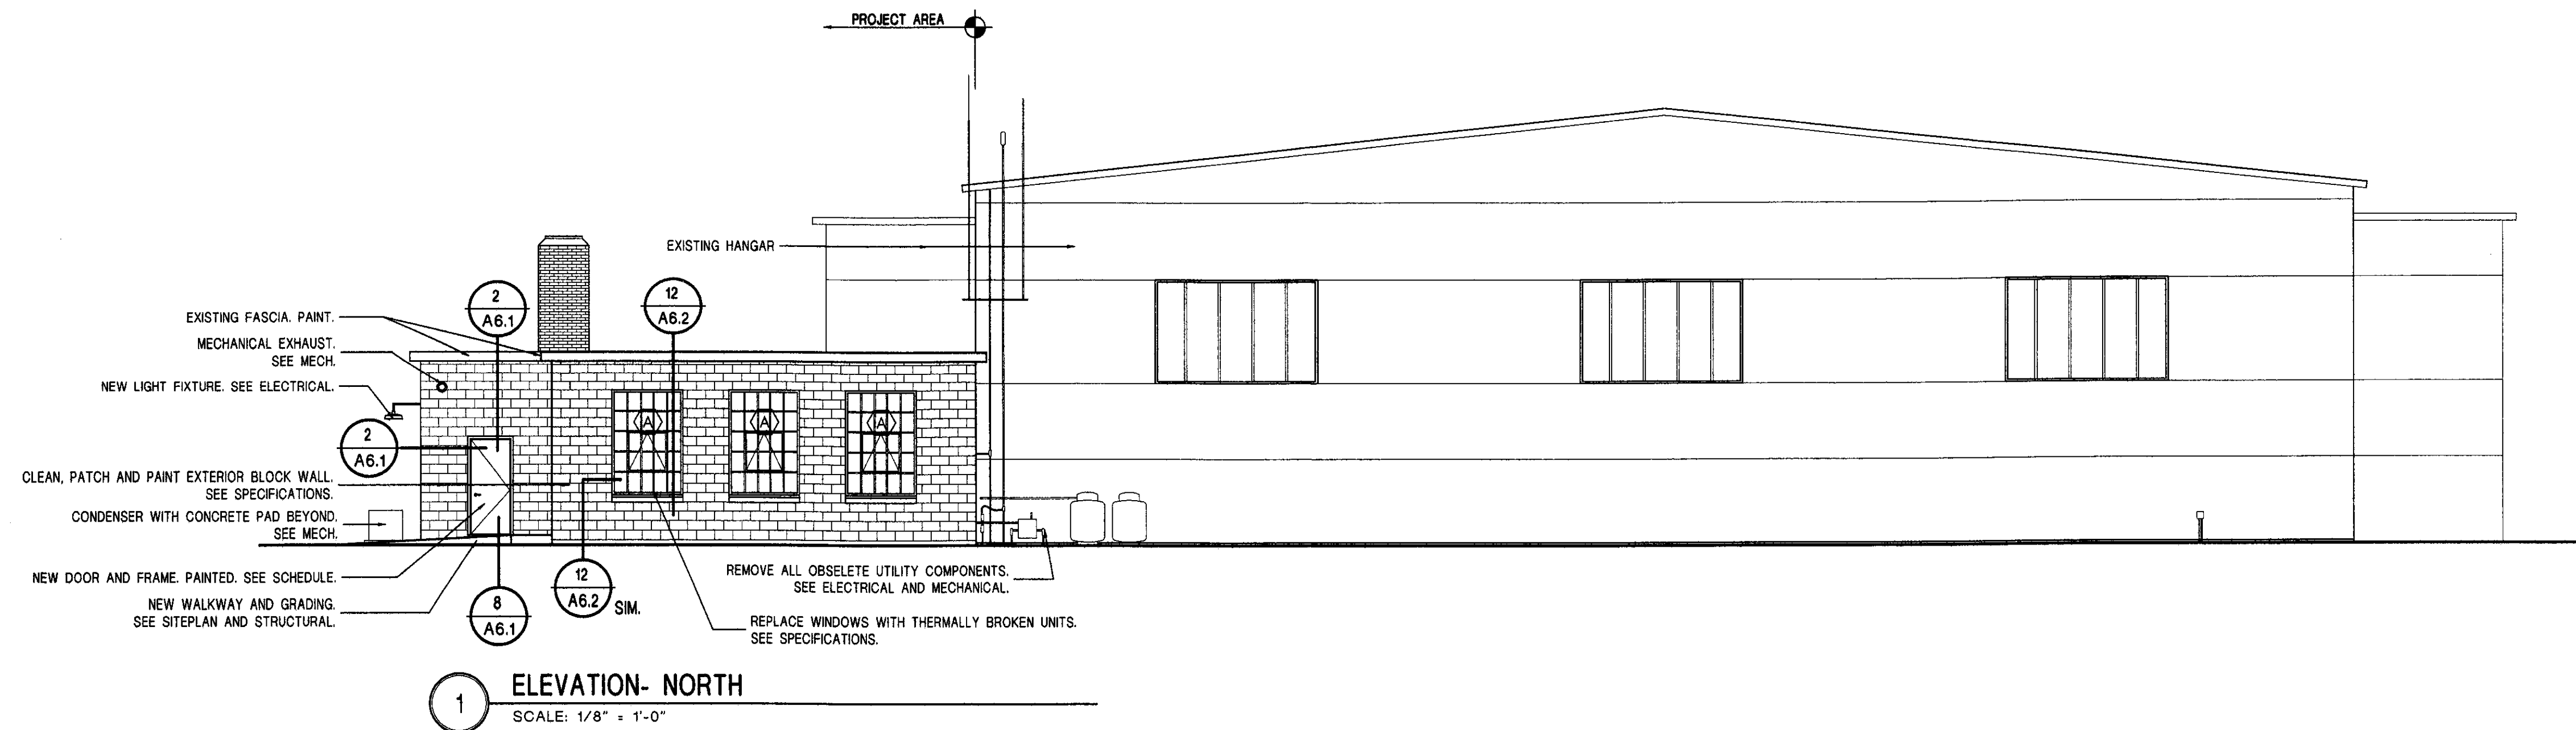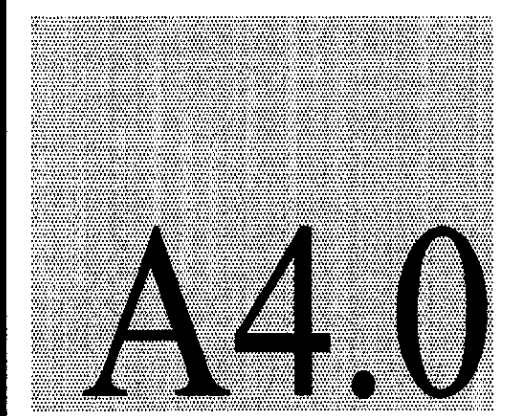

- NOTES:**
- CLEAN, PATCH AND PAINT ALL EXTERIOR CONCRETE BLOCK WALL AND RELATED FASCIA.
 - CLEAN, PATCH AND PAINT ROOF OVERHANG AND FASCIA AT EXTERIOR BLOCK WALL.
 - SEE SPECIFICATIONS FOR PAINT. COORDINATE COLOR WITH ARCHITECT.
 - SEE MECHANICAL AND ELECTRICAL SPECIFICATIONS FOR REMOVAL OF OBSOLETE UTILITIES AND COMPONENTS.
 - PATCH AND PAINT EDGES OF MASONRY OPENINGS DAMAGED DURING REMOVAL OF WINDOWS OR INSTALLATION OF NEW WINDOWS.
 - PATCH AND PAINT EDGES OF MASONRY OPENINGS DAMAGED DURING REMOVAL OF DOORS AND FRAMES OR INSTALLATION OF NEW DOORS AND FRAMES.
 - SEE SPECS FOR DESCRIPTION OF REPLACEMENT WINDOWS.
 - ALL MECHANICAL AND ELECTRICAL COMPONENTS VISIBLE ON EXTERIOR TO BE PAINTED TO MATCH ADJACENT WALL OR ROOF COLOR.