



GBA
GOSSEN
BACHMA
ARCHITECT

85 Granite Shed Lane
 Montpelier, Vermont 05602
 P 802.229.1664 F 802.229.481

Rutland Airport

Old Terminal

Rutland, Vermont

Revisions:

Job Number: 0302-11

File Name: 0302-Details.dwg


Scale: As Not

Date: March 20


DETAILS

A6.1


© Gossens Bachman, Inc.

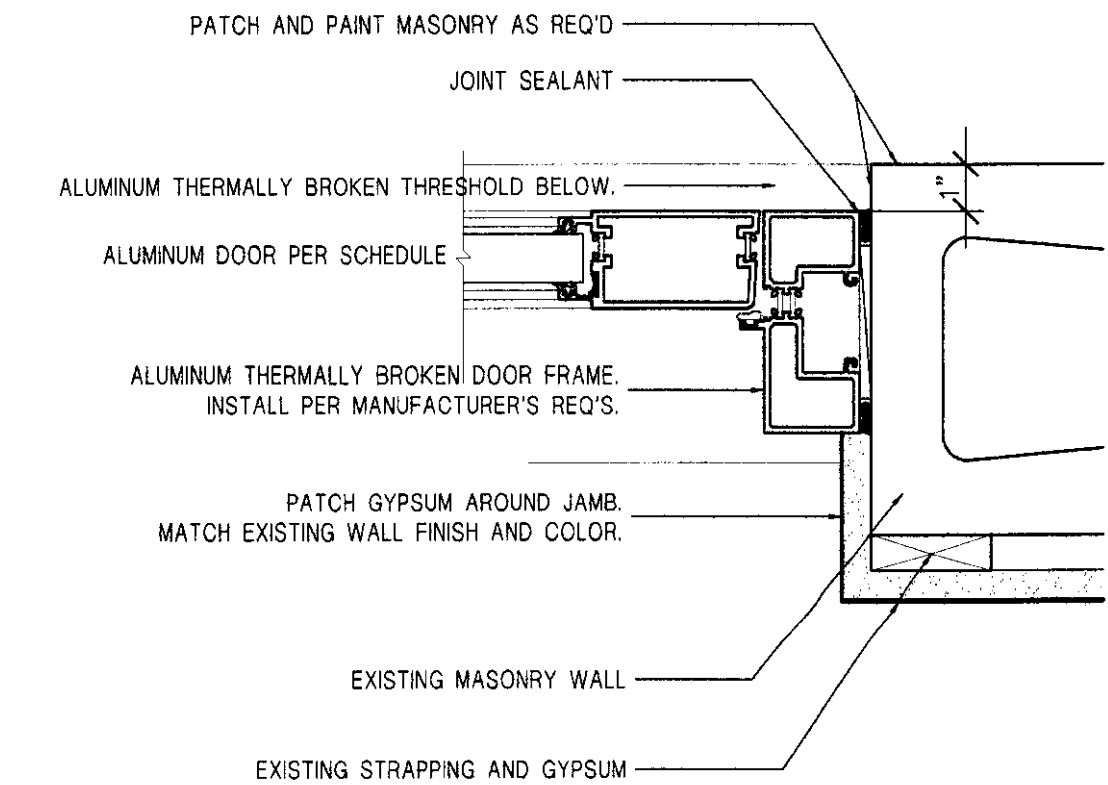


1 PLAN DETAIL- HEAD/JAMB ALUM. DOOR AT EAA CLUBROOM 101
 SCALE: 3" = 1'-0"

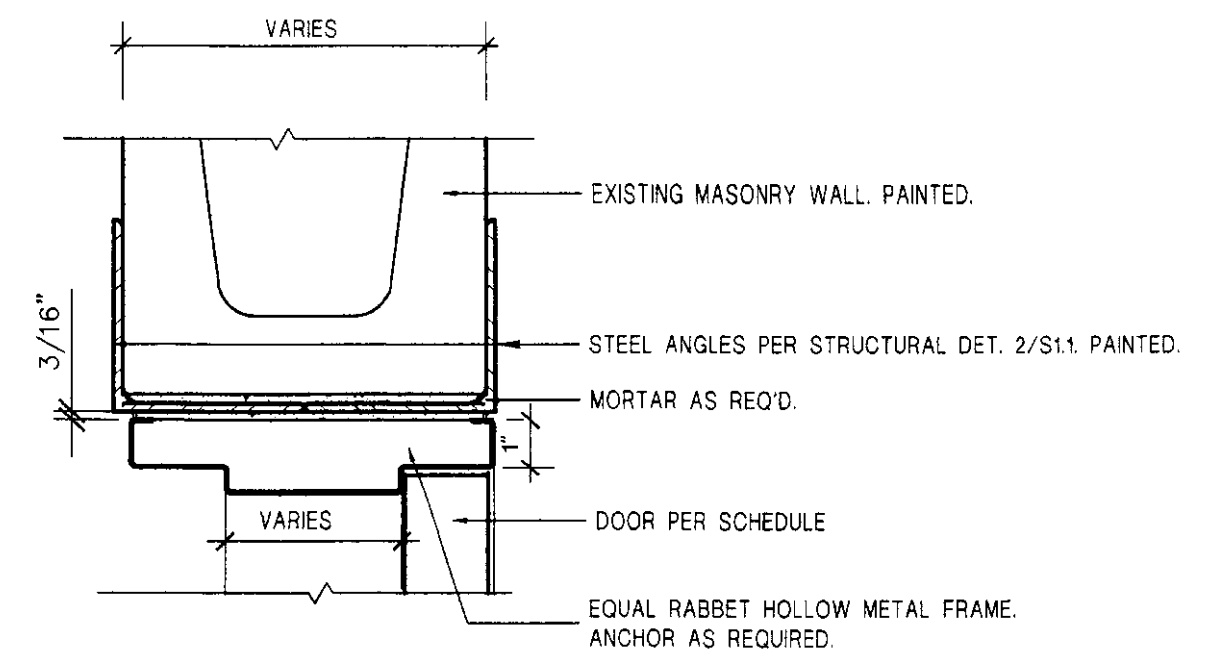


6 SECTION DETAIL- TYPICAL HEAD AT INTERIOR DOOR IN BLOCK WALL
 SCALE: 3" = 1'-0"

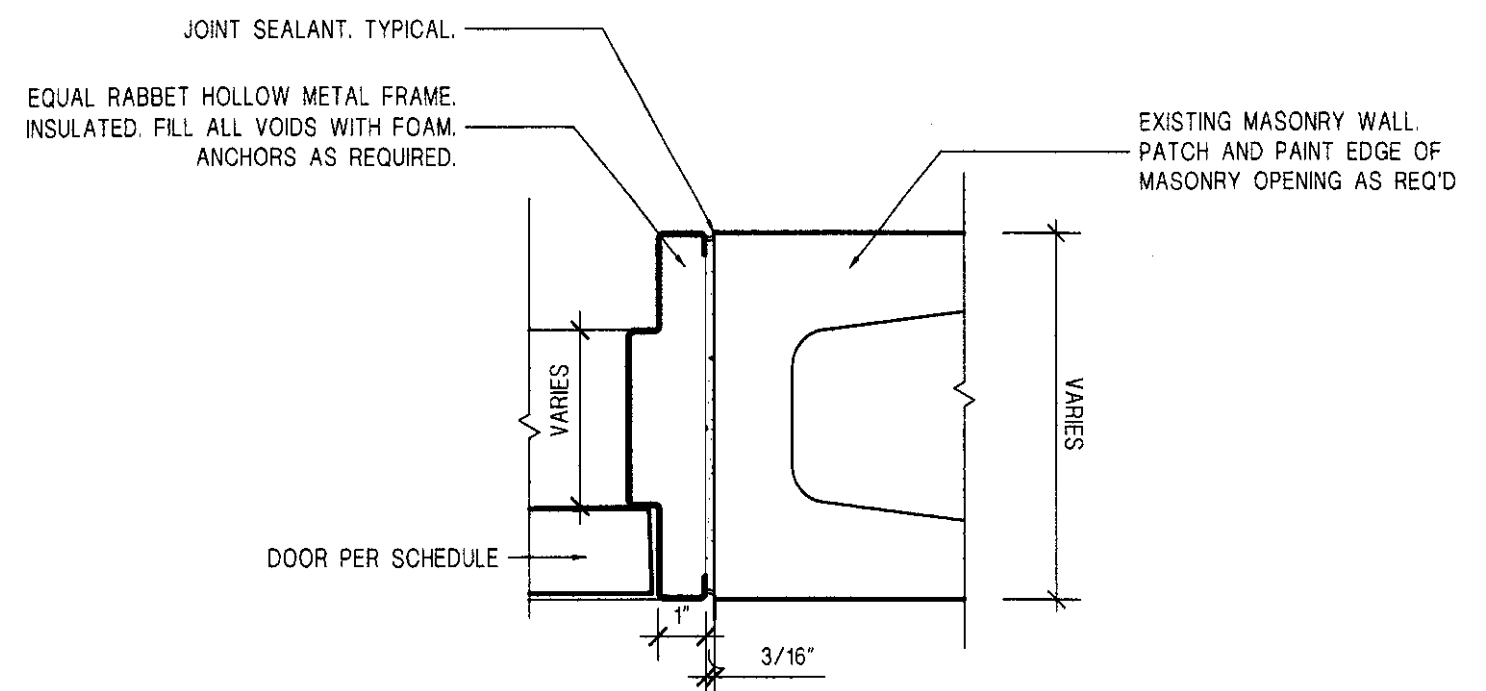


2 PLAN DETAIL- TYPICAL HEAD/JAMB AT EXT. STEEL FRAME
 SCALE: 3" = 1'-0"

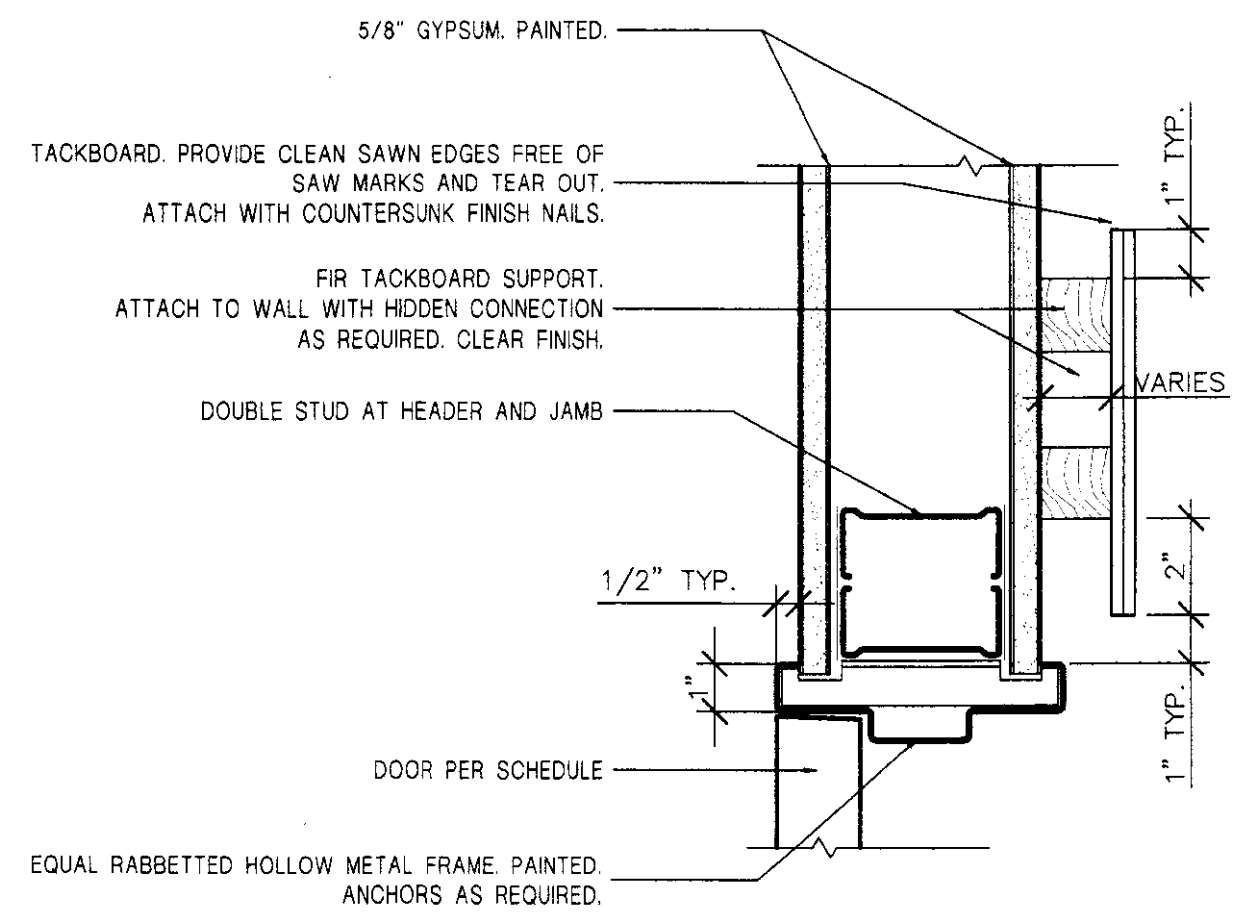


7 SECTION DETAIL- TYPICAL STEEL FRAME HEAD WITH TACKBOARD
 SCALE: 3" = 1'-0"

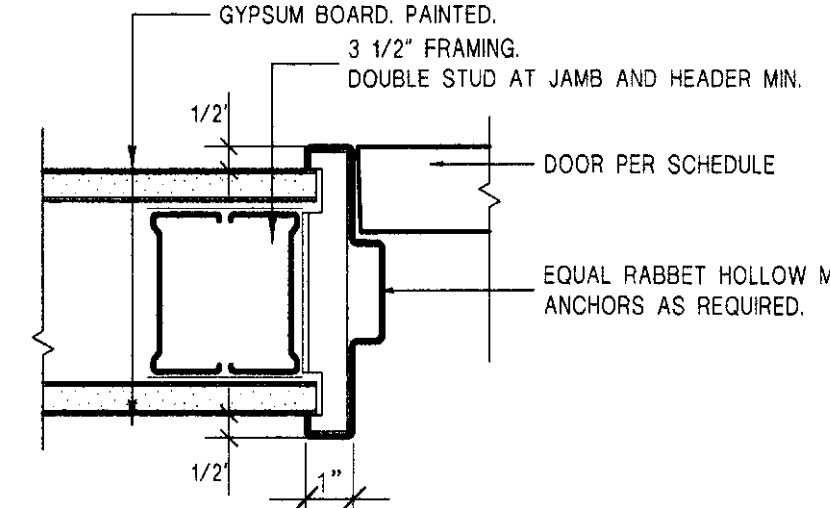


3 PLAN DETAIL- TYPICAL JAMB DETAIL AT INTERIOR IN FRAMED WALL
 SCALE: 3" = 1'-0"

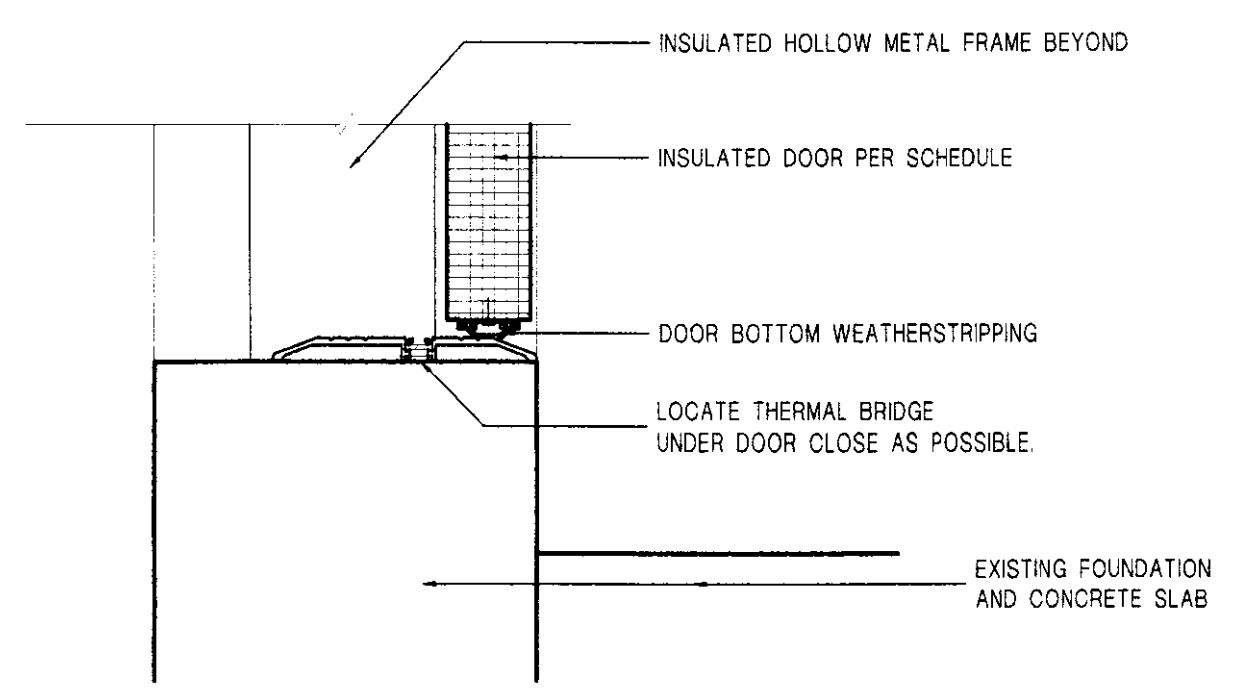


8 SECTION DETAIL- TYPICAL THRESHOLD AT EXT. STEEL FRAME
 SCALE: 3" = 1'-0"

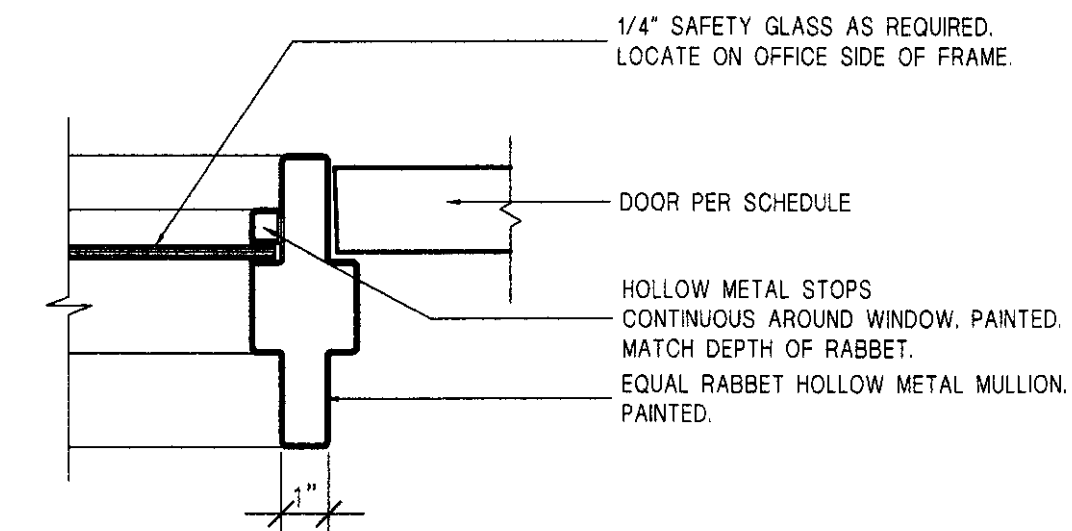


4 PLAN DETAIL- INT. STEEL FRAME WINDOW MULLION
 SCALE: 3" = 1'-0"

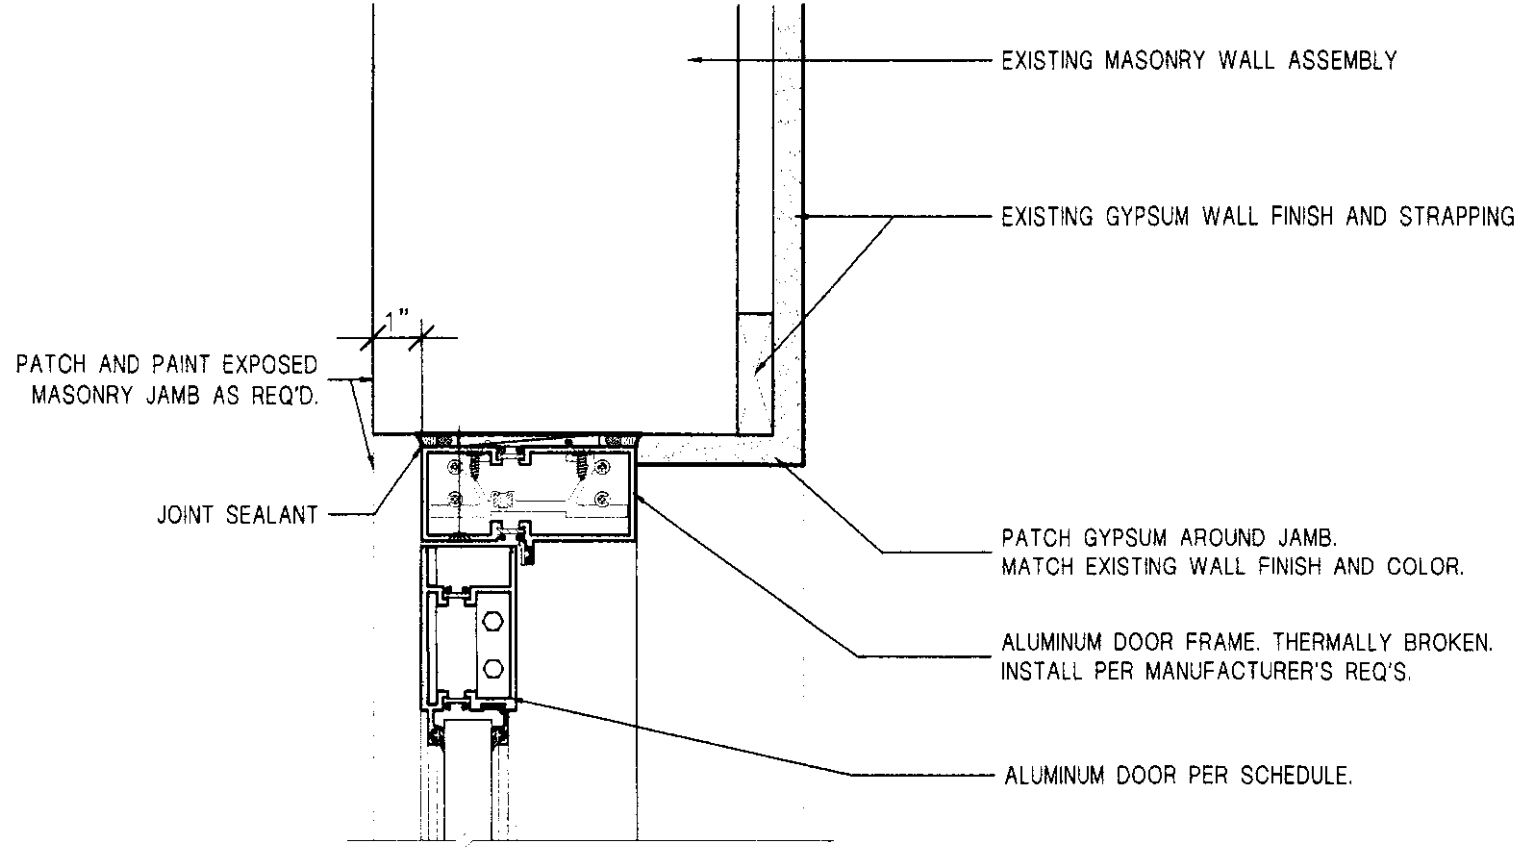


9 SECTION DETAIL- TYPICAL HEAD AT ALUMINUM DOOR
 SCALE: 3" = 1'-0"

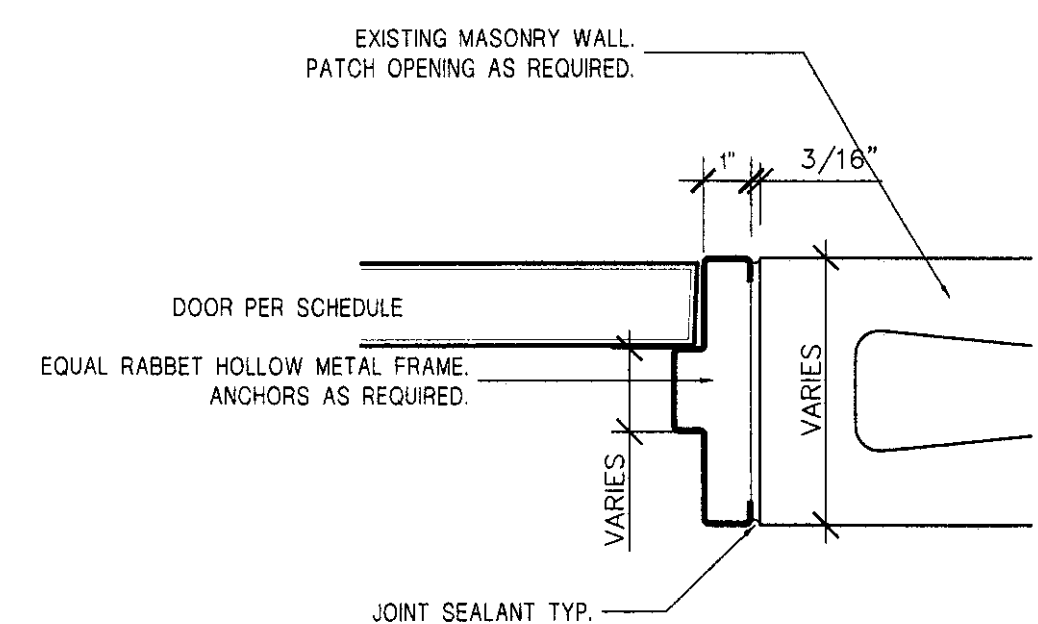


5 PLAN DETAIL- TYPICAL JAMB DETAIL AT INTERIOR MASONRY WALL
 SCALE: 3" = 1'-0"

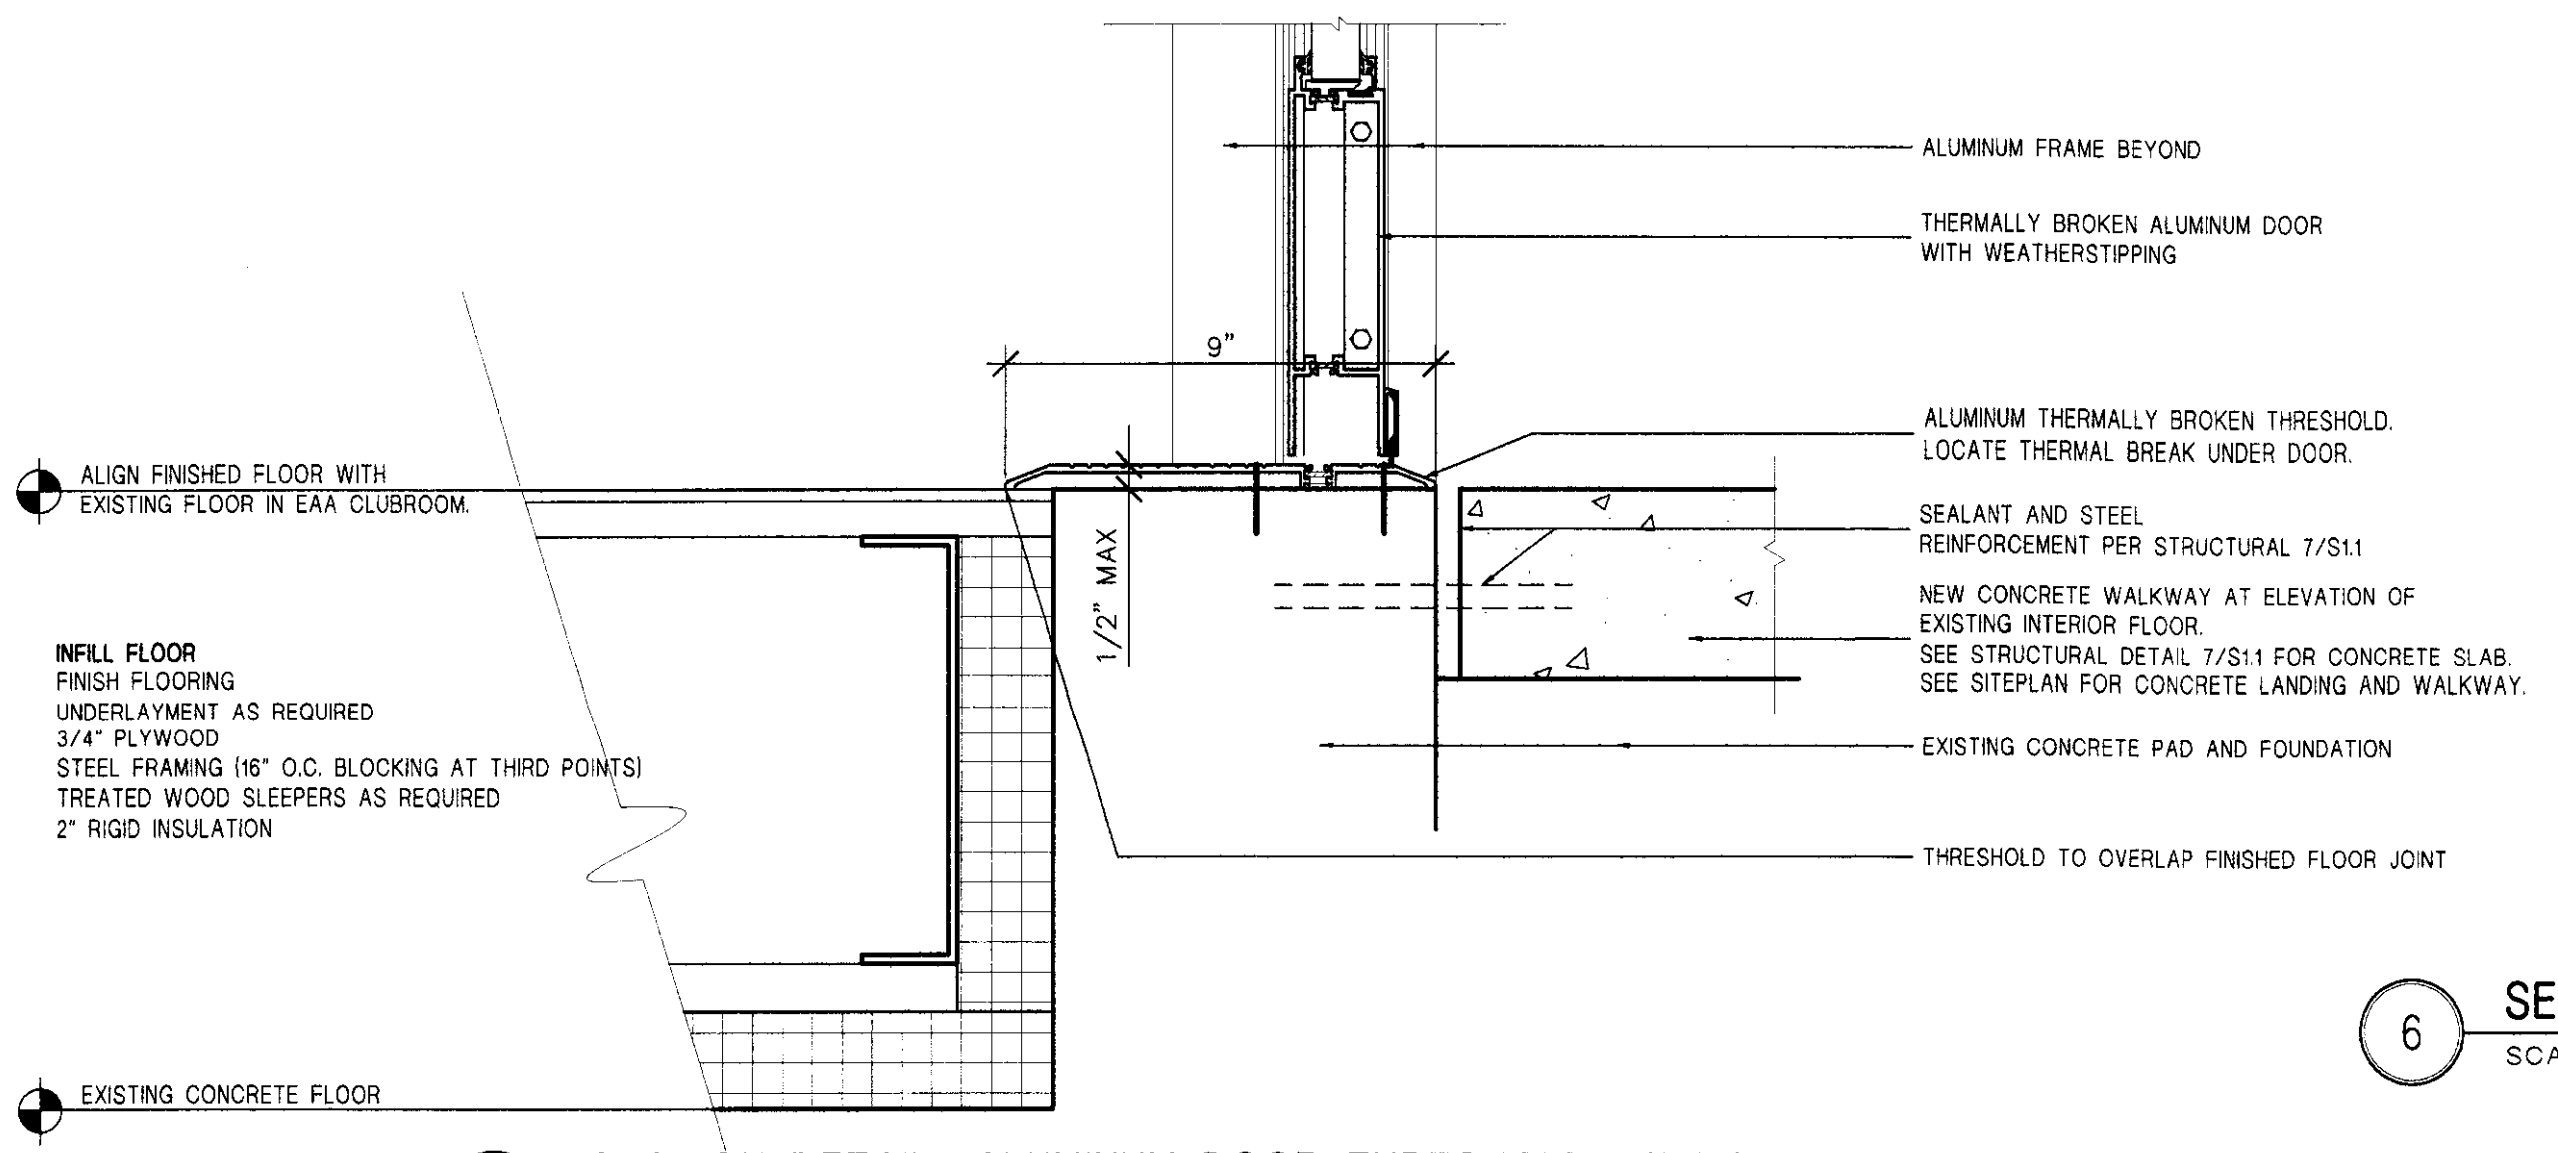


10 SECTION DETAIL- ALUMINUM DOOR THRESHOLD AT HALL 113
 SCALE: 3" = 1'-0"

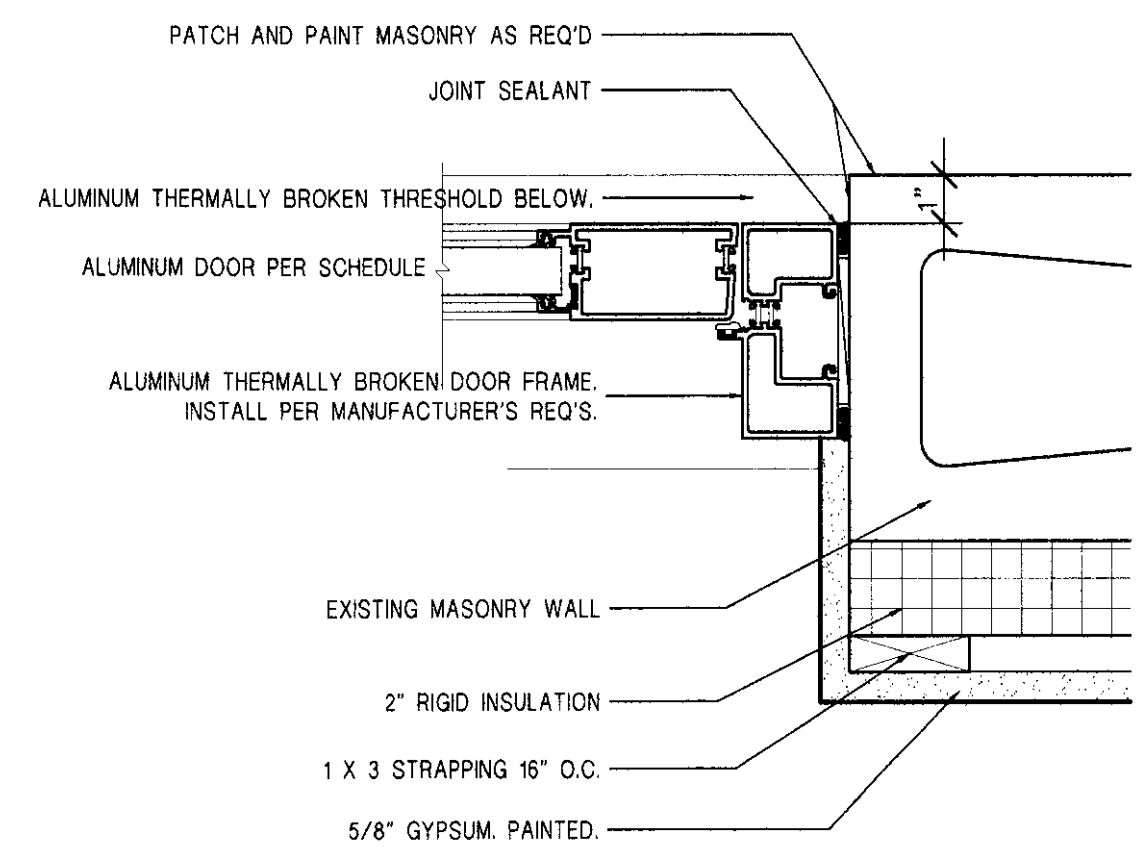


11 PLAN DETAIL- ALUM. DOOR HEAD/JAMB HALL 113
 SCALE: 3" = 1'-0"

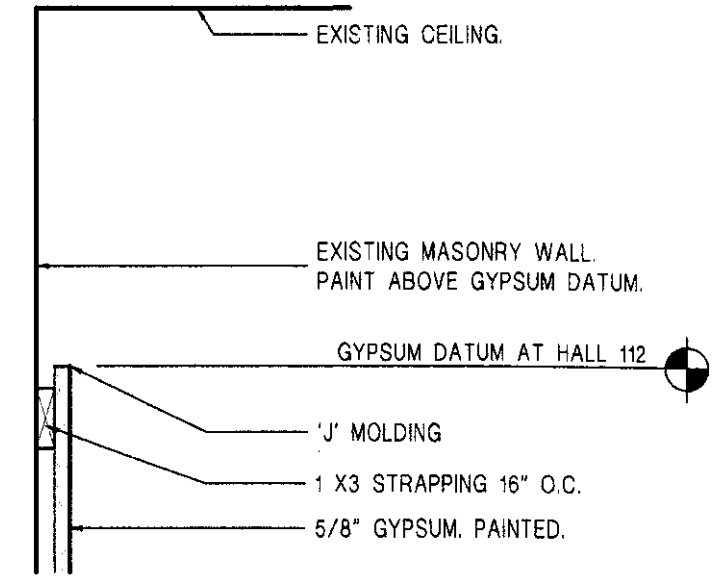


12 REVEAL DETAIL AT EXIST. WALL
 SCALE: 1 1/2" = 1'-0"

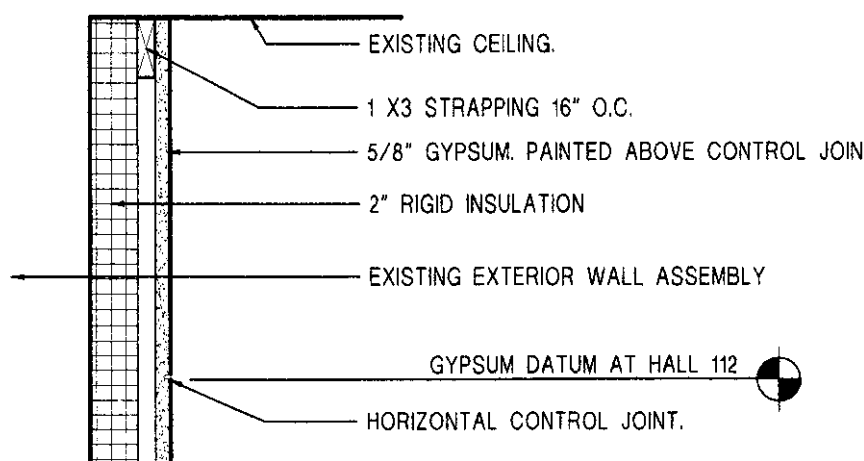

13 REVEAL DETAIL AT EXTERIOR WALL
 SCALE: 1 1/2" = 1'-0"

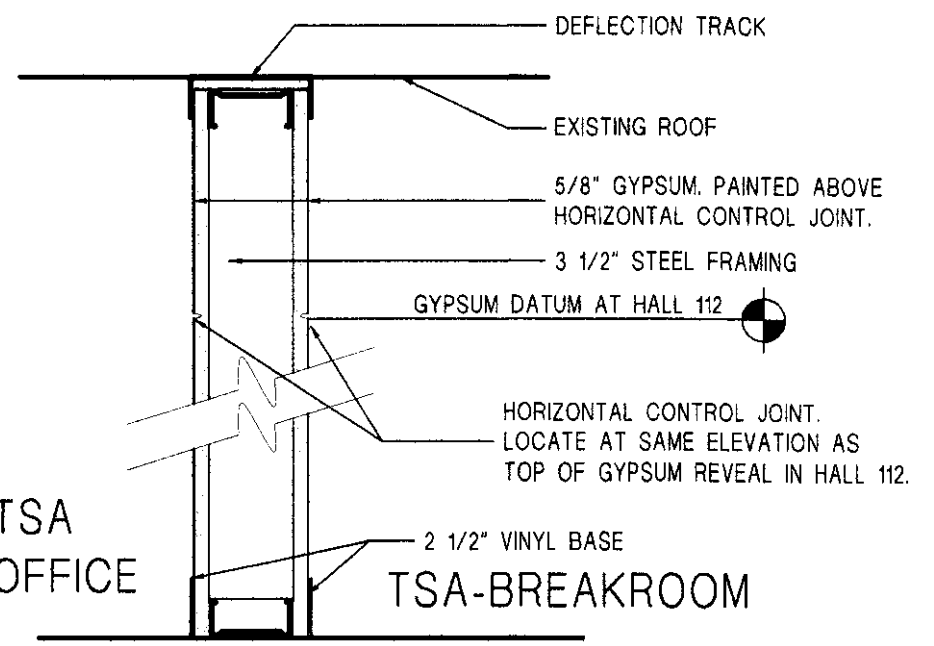

14 REVEAL DETAIL AT TSA OFFICES
 SCALE: 1 1/2" = 1'-0"

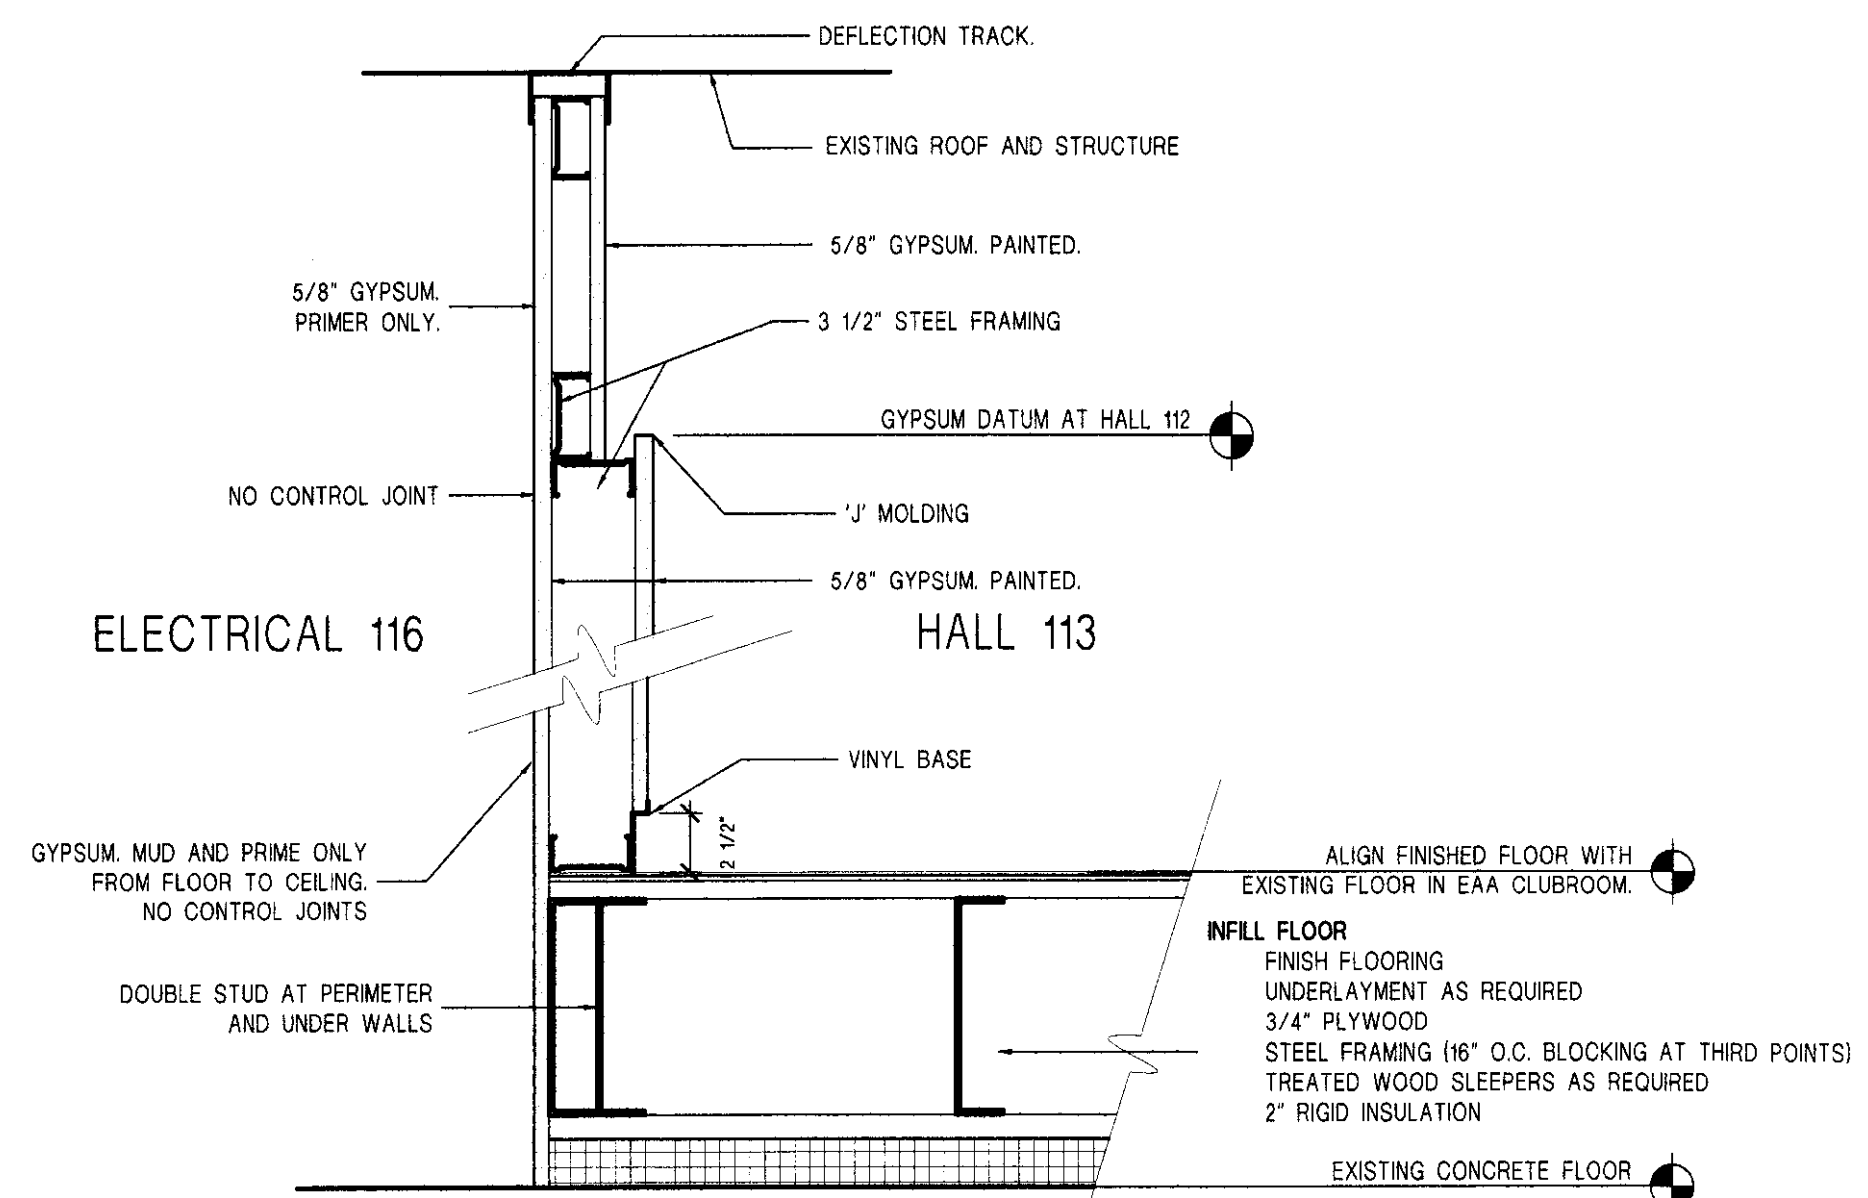

15 SECTION AND REVEAL AT ELEC 116/HALL 113
 SCALE: 1 1/2" = 1'-0"