


LEGEND

- 768 --- EXISTING CONTOUR
- SS --- GRAVITY SEWER LINE
- FM --- FORCE MAIN
- W --- WATER LINE
- OE --- OVERHEAD ELECTRIC
- ST --- STORM DRAINAGE LINE
- ⊙ POWER POLE
- ⊠ CATCH BASIN
- LIGHT POLE
- ⌵ SIGN
- ⊙ DECIDUOUS TREE
- ⊙ CONIFEROUS TREE
- EDGE OF BRUSH/WOODS
- FENCE
- DRAINAGE SWALE

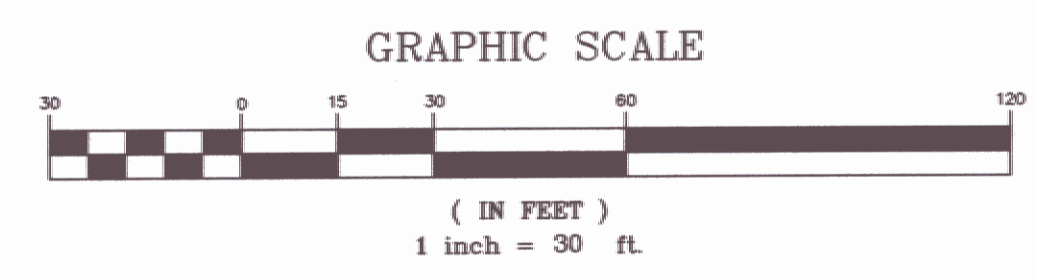

NOTES:

1. Underground utilities shown hereon are based on utility evidence visible at ground surface and are subject to field verification by excavation. Utilities shown do not purport to constitute or represent all utilities located upon or adjacent to the surveyed premises. All discrepancies shall be reported to the Engineer. The Contractor shall contact Dig Safe (800-225-4977) prior to any construction.
2. Elevations are NAVD 88 - based upon the NGS survey disk entitled Rutland CBL 0 - with a measured elevation of 783.44'.

SITE ENGINEER:



CIVIL ENGINEERING ASSOCIATES, INC.
 P.O. BOX 485 SHELburnE, VT 05482
 802-985-2323 FAX: 802-985-2271 web: www.cae-vt.com

COPYRIGHT © 2002 - ALL RIGHTS RESERVED

DRAWN
CJG
 CHECKED
BCE
 APPROVED
BCE

OWNER:




STATE OF VERMONT
 VERMONT AGENCY OF TRANSPORTATION
 MONTPELIER, VERMONT

PROJECT:

SNOW REMOVAL EQUIPMENT BUILDING

ROUTE 7B
 CLARENDON, VERMONT

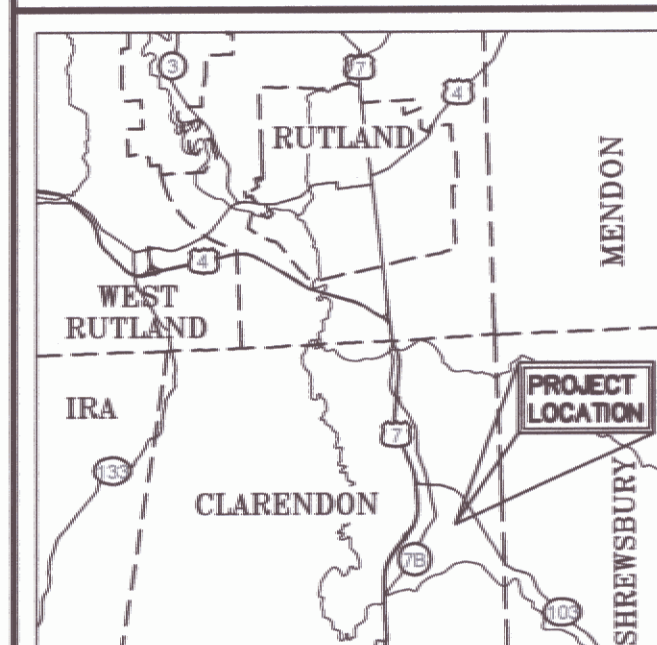

LOCATION MAP

1" = ±3 Miles

DATE	CHECKED	REVISION
12/28/05	BCE	GENERAL REVISIONS

EXISTING CONDITIONS

DATE
OCT., 2005
 SCALE
1" = 30'
 PROJ. NO.
05102.03

DRAWING NUMBER
C1.2