




**SECTION A-A**  
1" = 30'

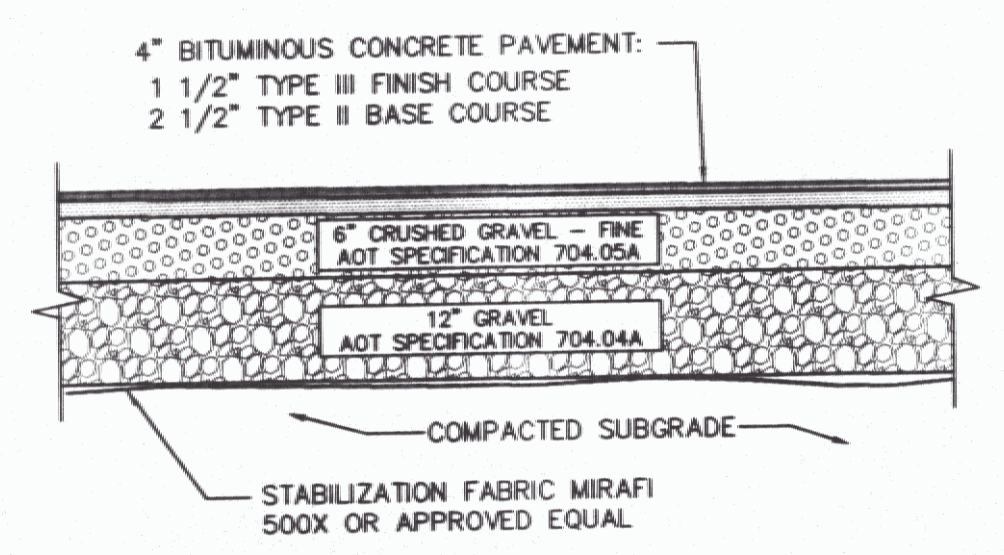


**TYPICAL PAVEMENT SECTION**  
N.T.S.

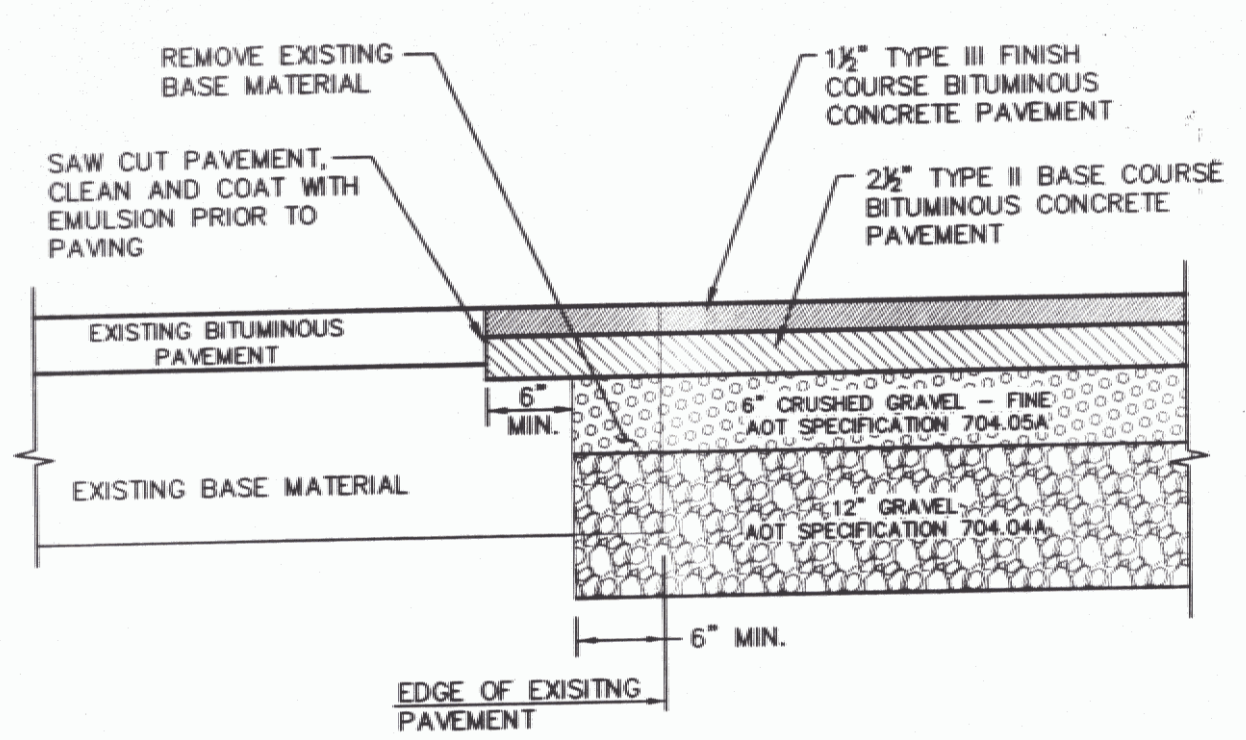


**TRANSITION FROM NEW PAVEMENT TO EXISTING PAVEMENT**  
N.T.S.

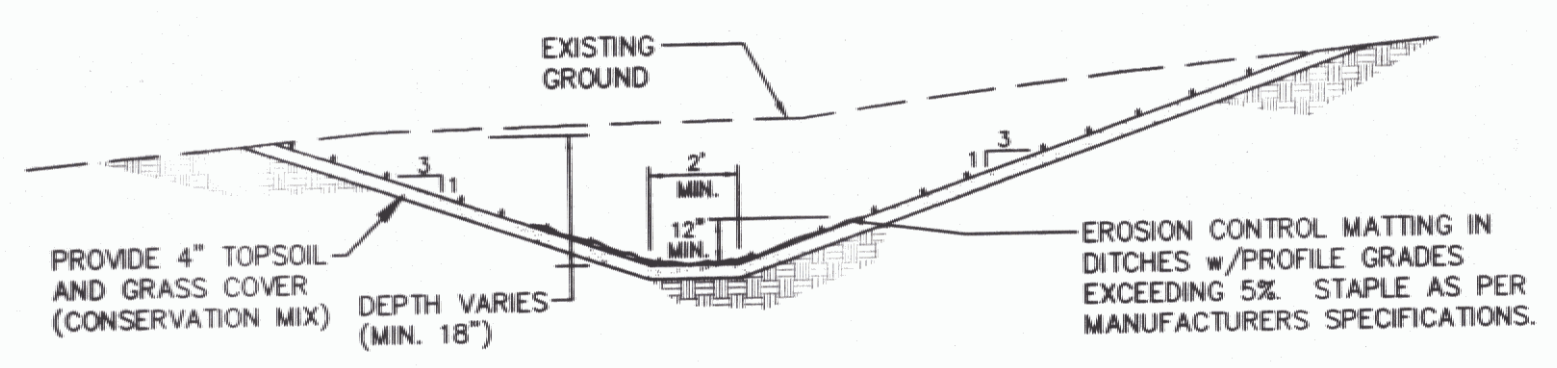


**GRASS LINED DITCH**  
N.T.S.

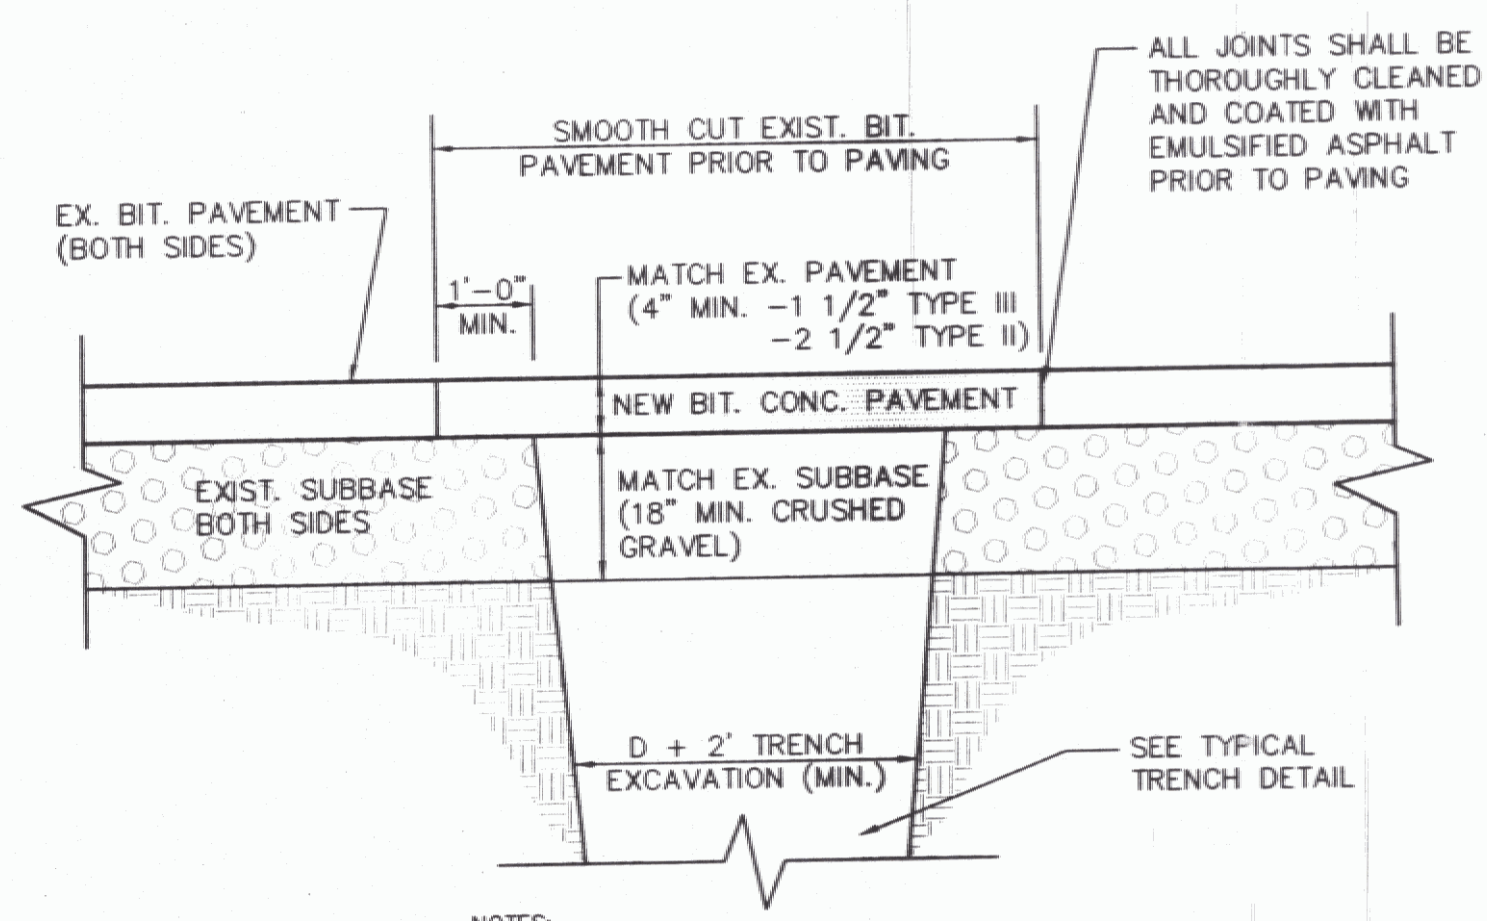


**REPLACEMENT OF EXIST. PAVEMENT**  
N.T.S.

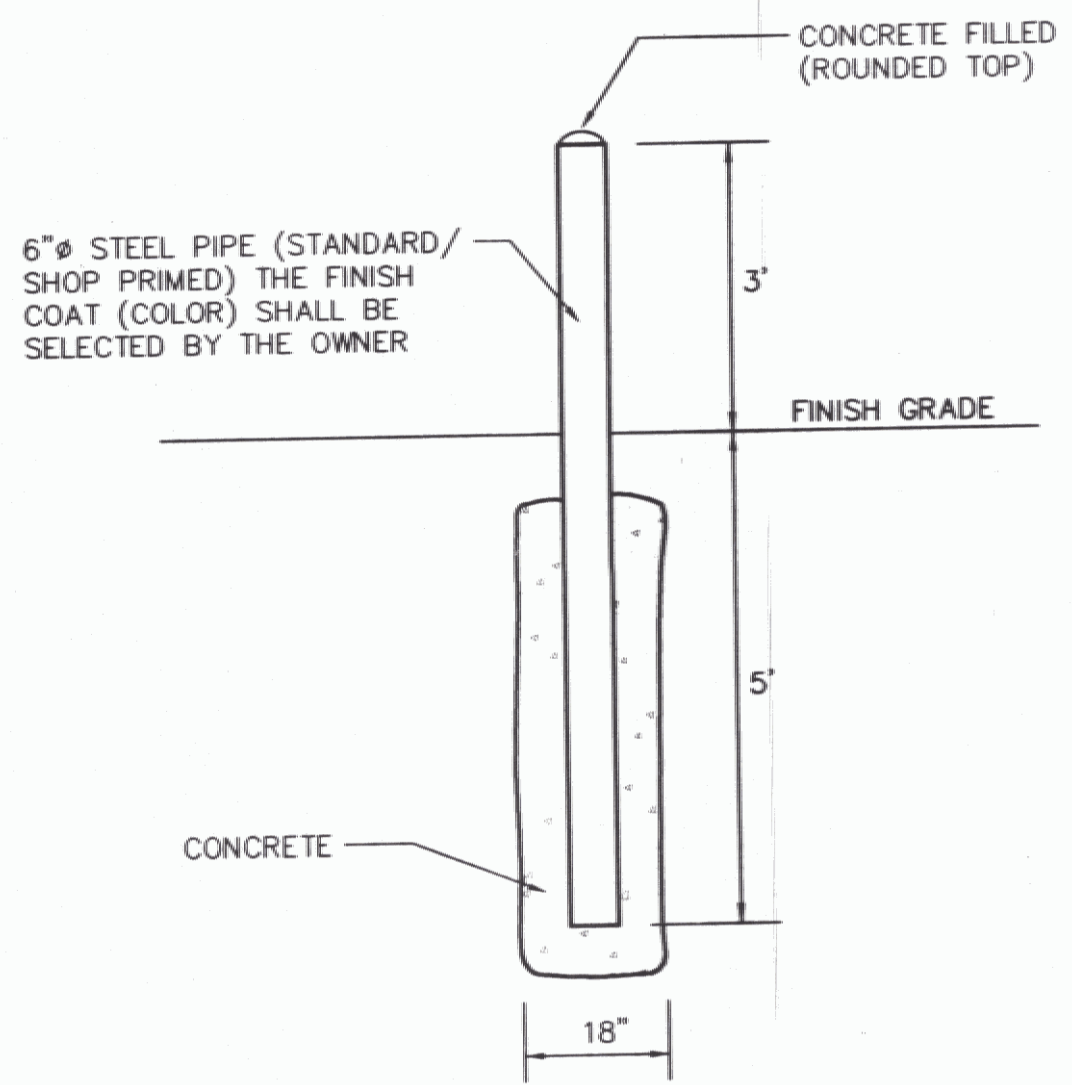

**BOLLARD DETAIL**  
N.T.S.

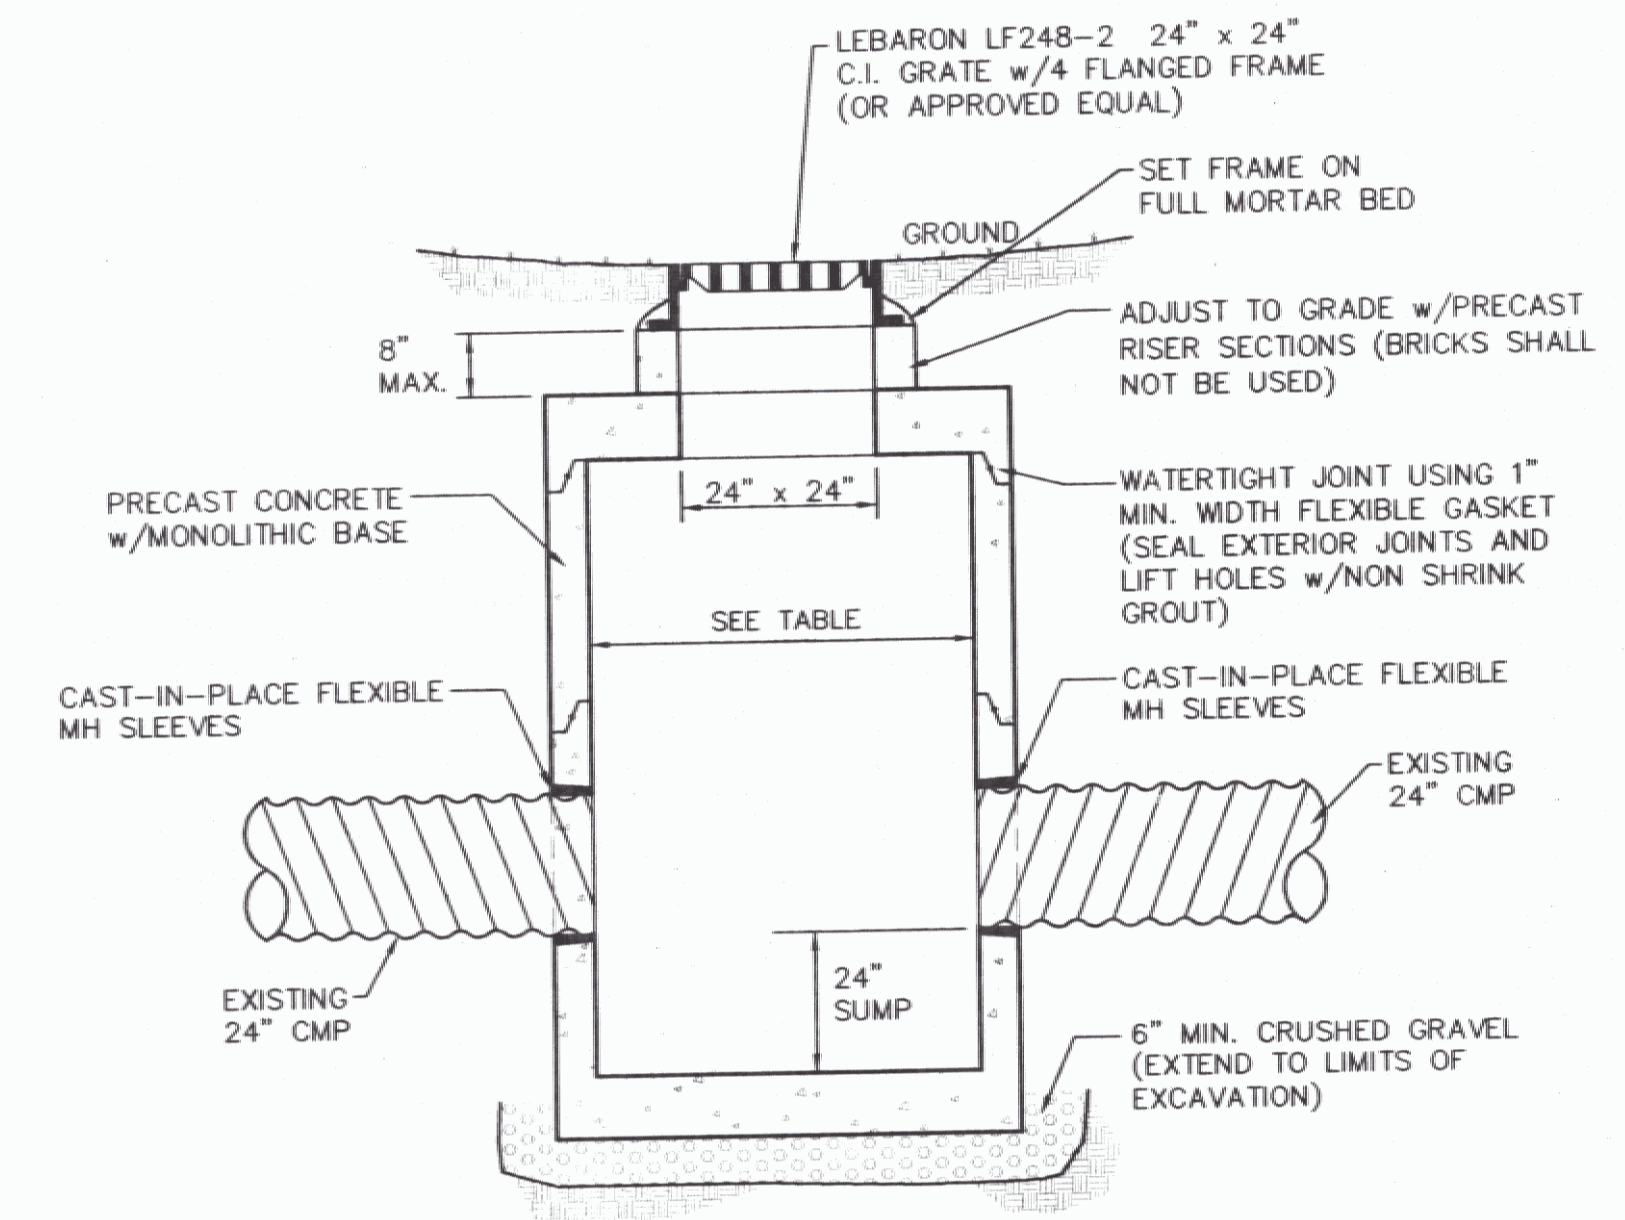

**TYPICAL CATCH BASIN**  
N.T.S.

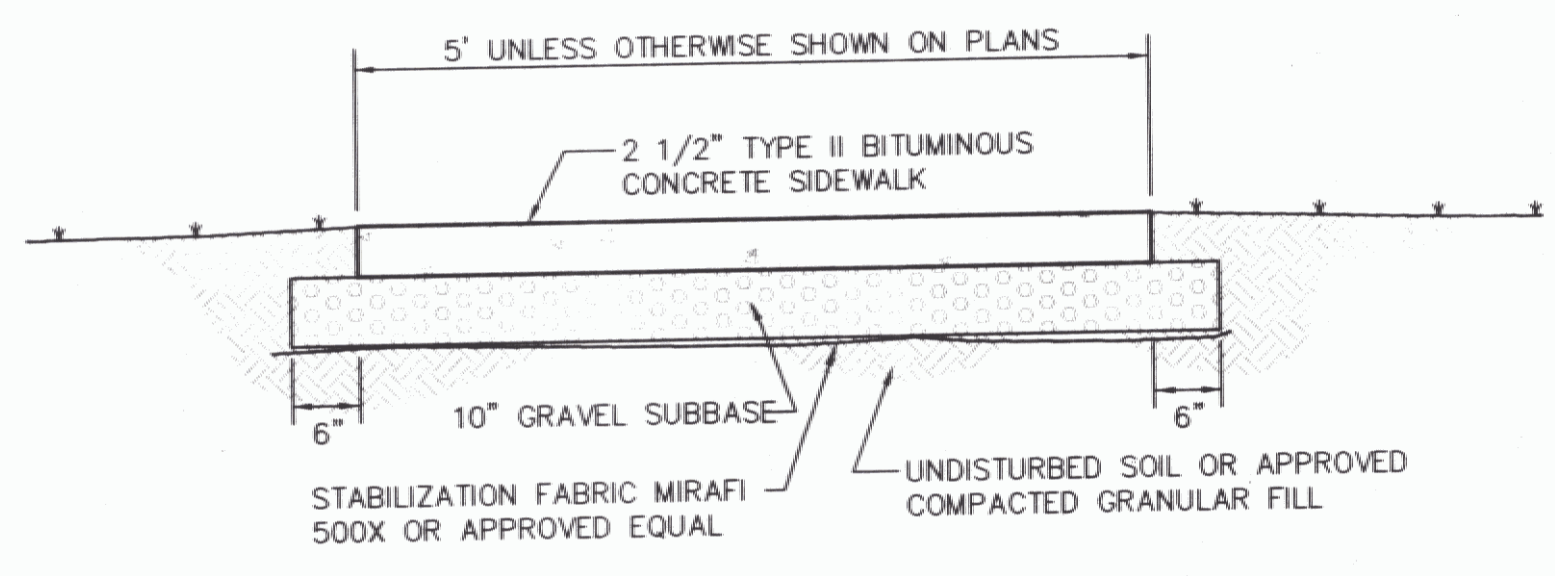

**BITUMINOUS CONCRETE SIDEWALK DETAIL**  
N.T.S.

SITE ENGINEER:  
  
**CIVIL ENGINEERING ASSOCIATES, INC.**  
 P.O. BOX 485 SHELburnE, VT 05482  
 802-985-2323 FAX: 802-985-2271 web: www.cca-vt.com  
 COPYRIGHT © 2002 - ALL RIGHTS RESERVED

DRAWN: C.J.G.  
 CHECKED: B.C.E.  
 APPROVED: B.C.E.

OWNER:  
  
**STATE OF VERMONT**  
 VERMONT AGENCY OF TRANSPORTATION  
 MONTPELIER, VERMONT

PROJECT:  
**SNOW REMOVAL EQUIPMENT BUILDING**  
 ROUTE 7B  
 CLARENDON, VERMONT

DATE	CHECKED	REVISION

**SECTION and SITE DETAILS**

DATE: 12/28/2005  
 SCALE: AS SHOWN  
 PROJ. NO.: 05102.03  
 DRAWING NUMBER: **C2.0**

P:\AutoCAD\DWG\12282005\05102.03.dwg, 12/28/2005 8:33:26 AM, pmead

005