
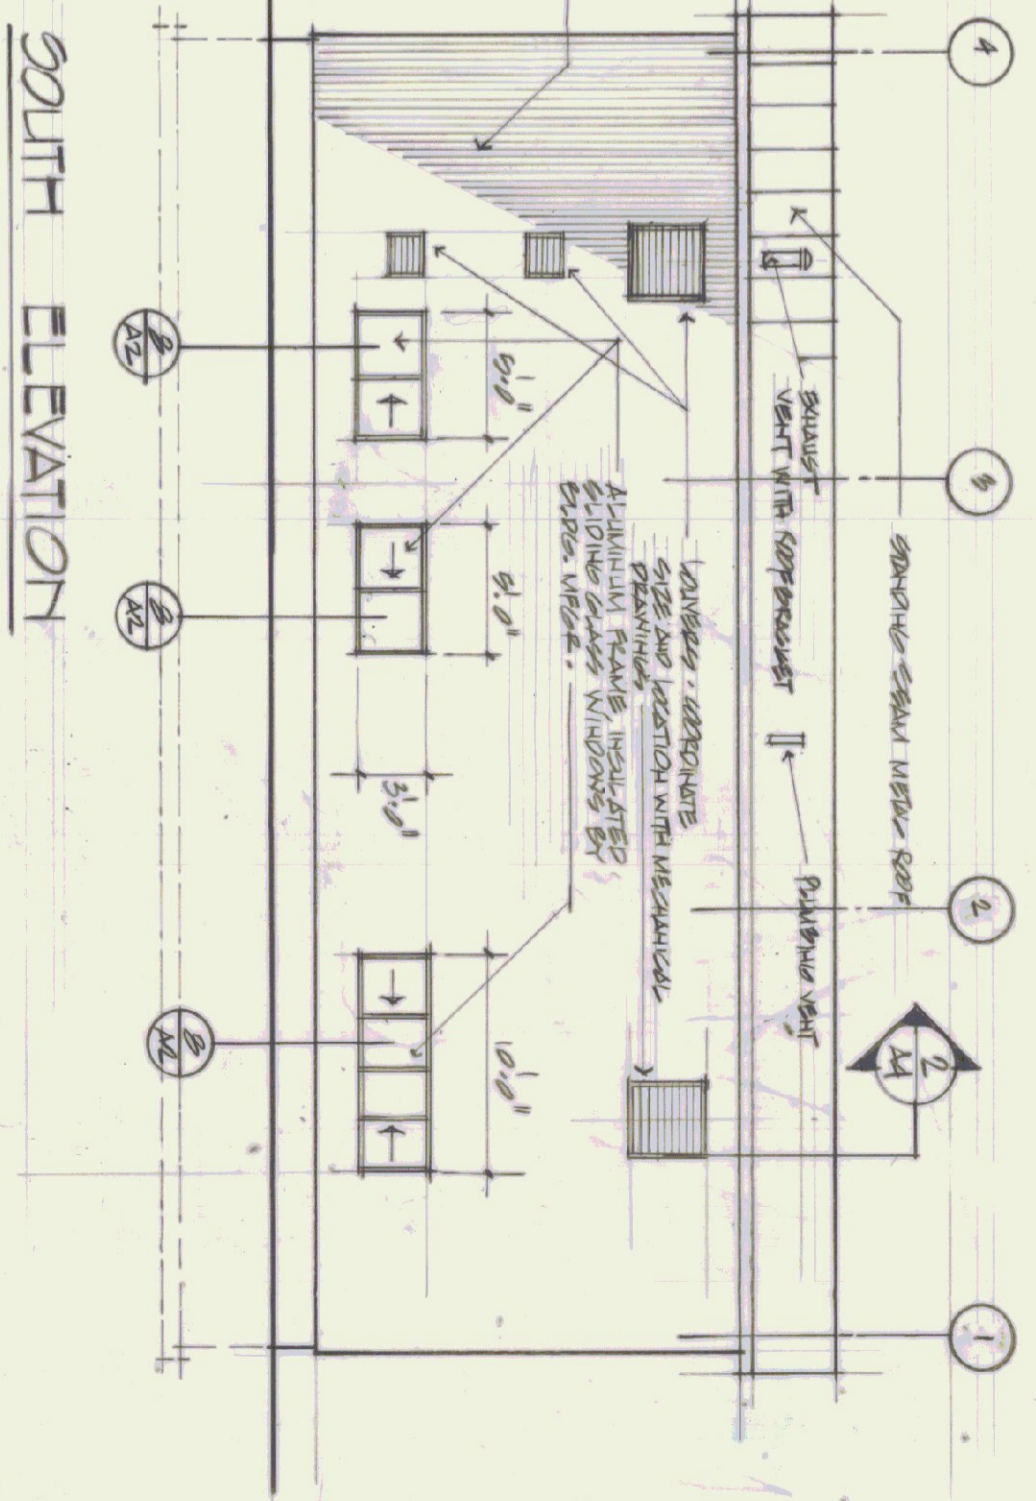
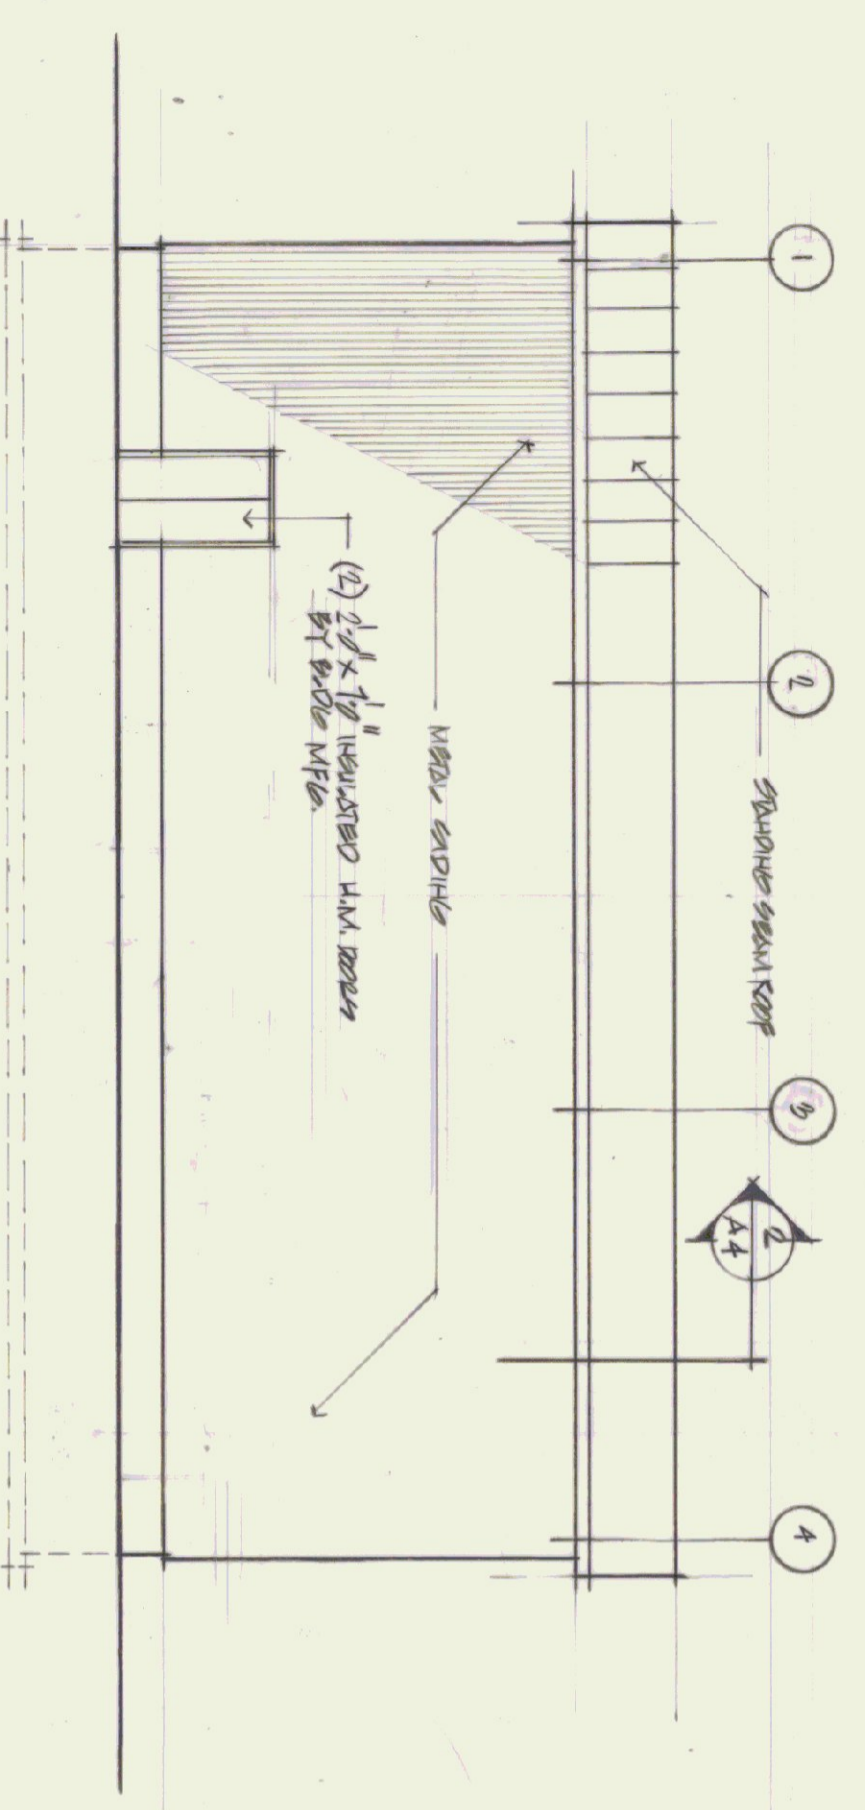
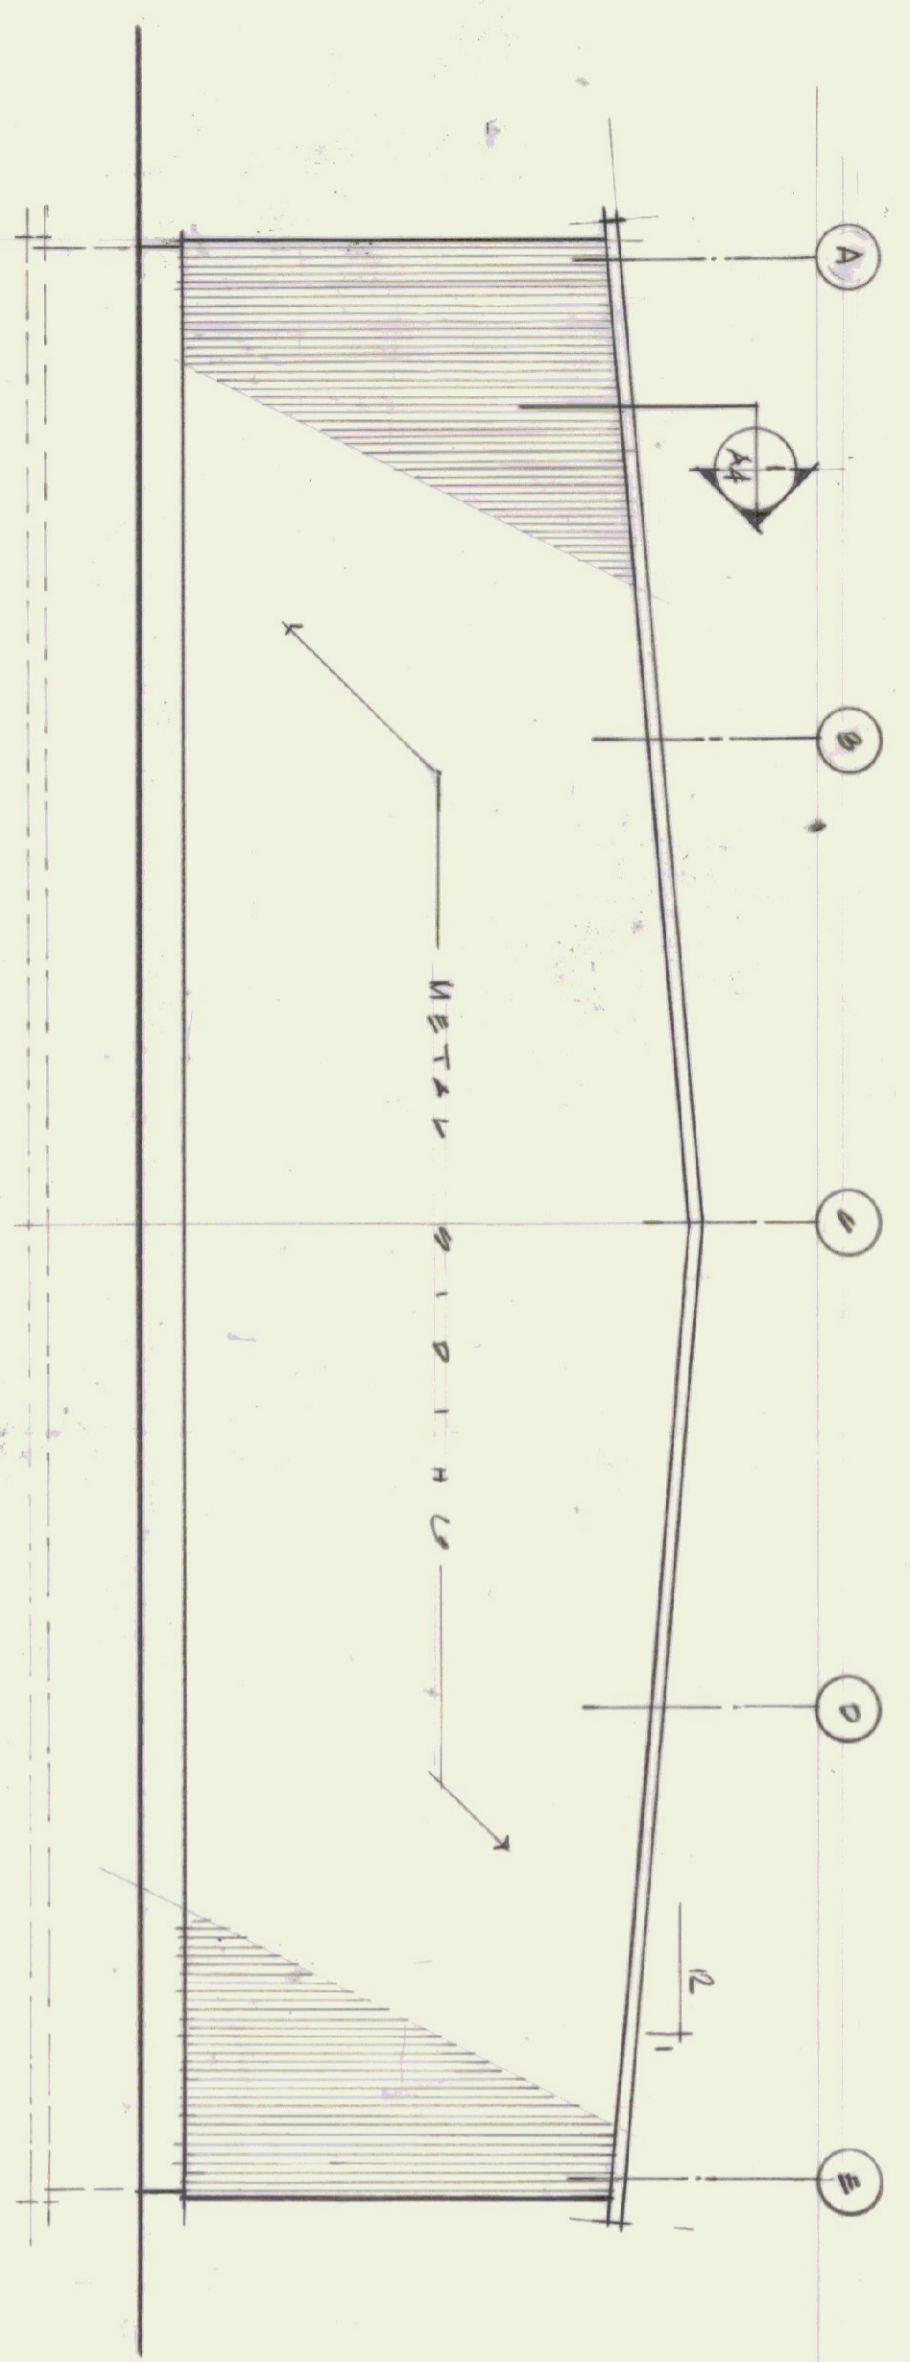


NOTE
THE QUALITY AND STRENGTH OF THE ROOF SHALL BE SUBJECT TO BE CORRELATED WITH THE
SPEC. AND 61-620 ROAD INFO.

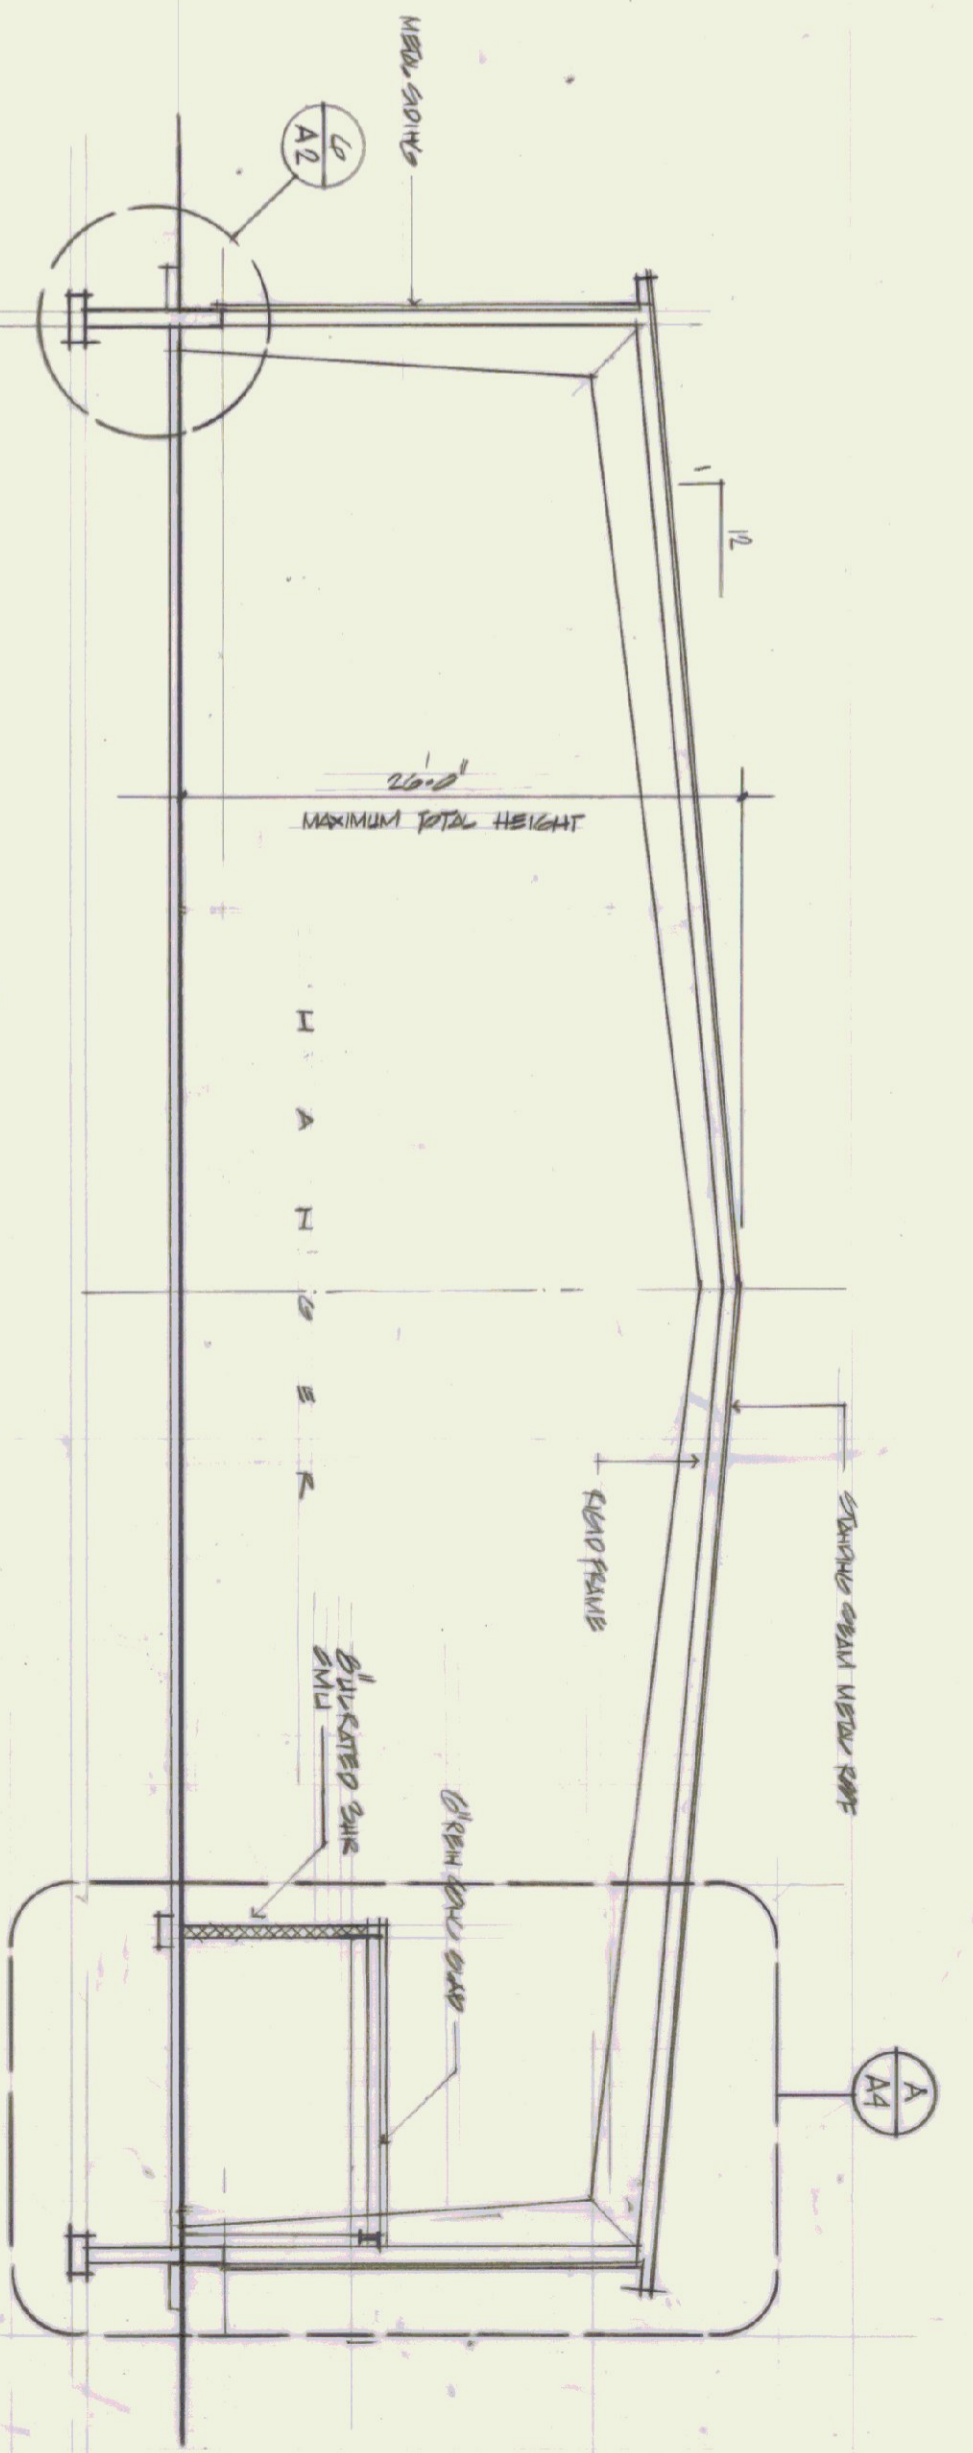

PROJECT:
NEW AIRPORT HANGER,
MIDDLEBURY STATE AIRPORT
TITLE: MIDDLEBURY AIRPORT
ELEVATIONS
SECTION A

ARCHITECT
2002
CHARLES E. METZ
ARCHITECT
THE GRIST MILL
BRADFORD VT 05033

DRAWING:
A02