




7 ANTENNA BRACKET ASSEMBLY
SCALE: 1-1/2" = 1'-0"

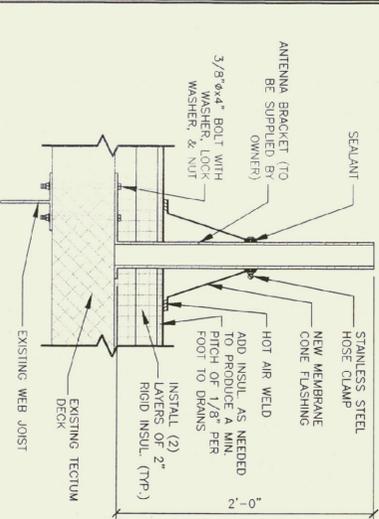


6 ROOF DRAIN DETAIL
SCALE: 3" = 1'-0"

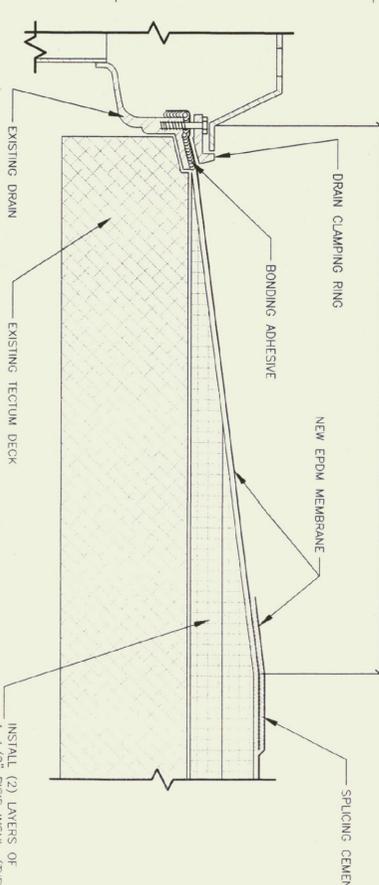


5 CANOPY EDGE DETAIL
SCALE: 3" = 1'-0"

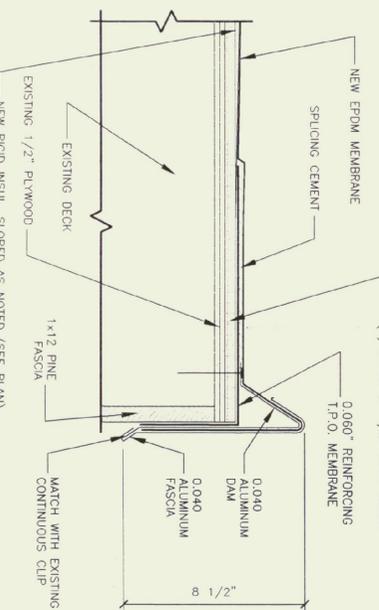


4 CANOPY FLASHING DETAIL
SCALE: 3" = 1'-0"

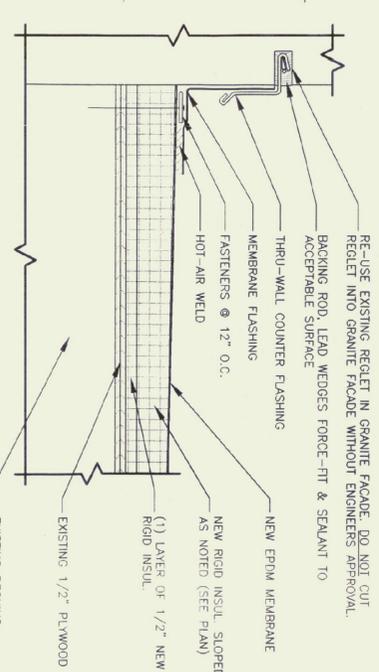


3 VENT STACK DETAIL
SCALE: 3" = 1'-0"

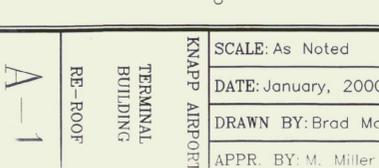

2 MECHANICAL UNIT BASE
SCALE: 3" = 1'-0"

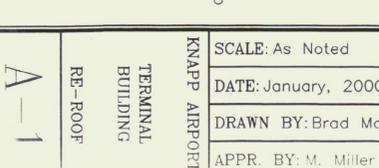

- GENERAL NOTES**
- 1) ALL ROOFS INCLUDING THE MAIN TERMINAL BUILDING PORCH AND ENTRY ROOFS SHALL RECEIVE NEW INSULATION AND MEMBRANE RE-ROOF SYSTEMS.
 - 2) REMOVE ENTIRE MEMBRANE EXISTING SYSTEM AND REPAIRER BLOCKING, INSULATION AND NEW MEMBRANE AS NOTED.
 - 3) ALL NEW BLOCKING, CANT STRIPS, AND LUMBER TO BE PRESSURE TREATED, REPLACED EXISTING AS REQUIRED.
 - 4) BUILD UP ALL EXISTING PRIMER NAELS AS NOTED TO PROVIDE 1/8" PER FOOT PITCH TO EXISTING DRAINS ON ALL ROOFS.
 - 5) DETAILS ARE EXAMPLES ONLY. ACTUAL INSTALLATION TO BE DONE IN ACCORDANCE WITH MANUFACTURERS RECOMMENDATIONS.
 - 6) ALL MATERIAL REMOVED FOR DISPOSAL SHALL BE PROPERLY AND LEGALLY DISPOSED OF.
 - 7) FIELD VERIFY ALL DIMENSIONS AND EXISTING CONDITIONS.
 - 8) TEMPORARY SHORING OF UNITS MAY BE REQUIRED.
 - 9) CONTRACTOR TO PROVIDE A 15 YEAR ROOFING SYSTEM WARRANTY INCLUDING INSULATION, MEMBRANE, FLASHING, ADHESIVES, FASTENERS, ETC. WARRANTY TO BE PROVIDED BY MEMBRANE MANUFACTURER.

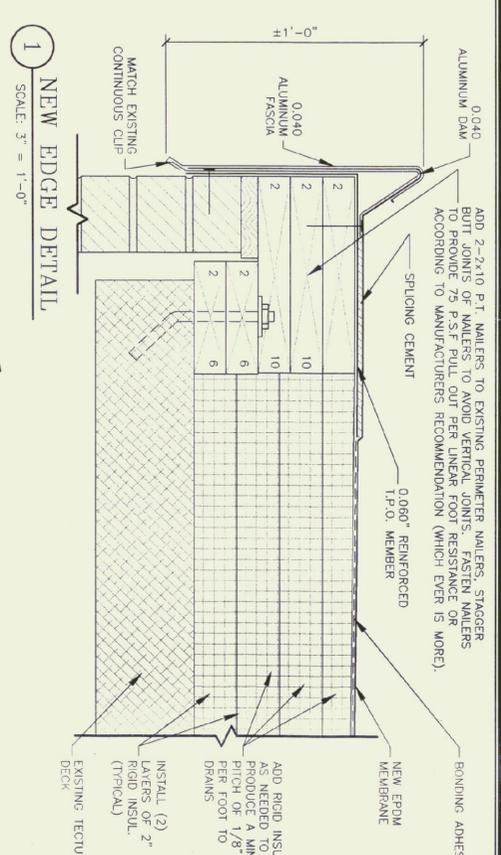

1 NEW EDGE DETAIL
SCALE: 3" = 1'-0"

NO.	REVISIONS

KNAPP AIRPORT
TERMINAL BUILDING
RE-ROOF PROJECT

SCALE: As Noted
DATE: January, 2000
DRAWN BY: Brad McAvoy
APPR. BY: M. Miller

STATE OF VERMONT
Department of Buildings
and General Services
Agency of Administration
Montpelier, Vermont