
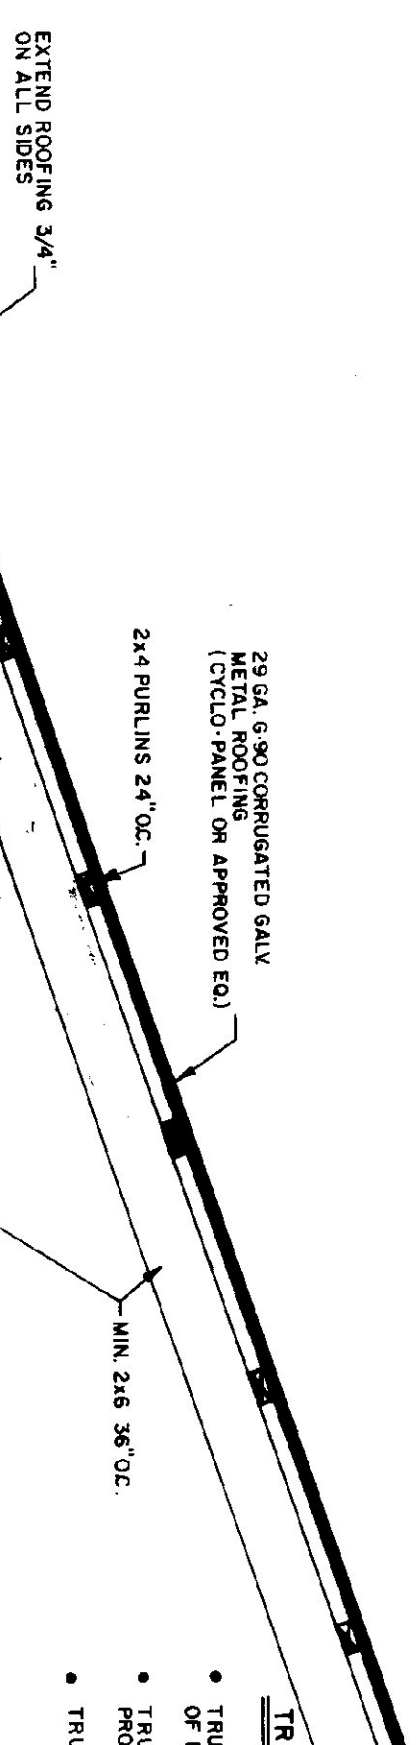
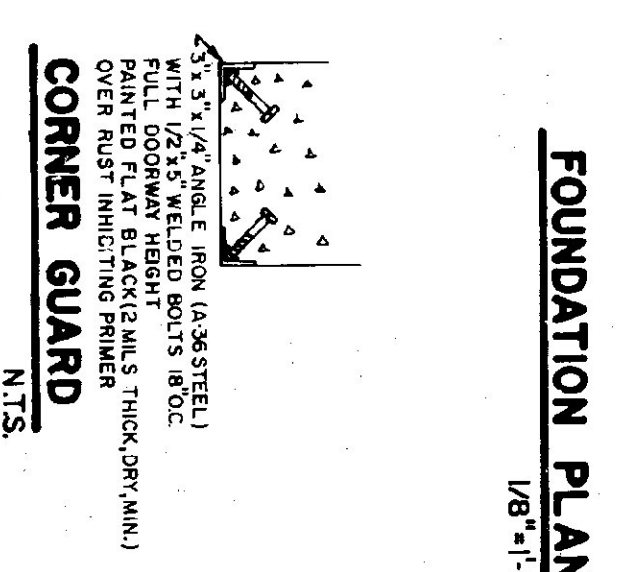
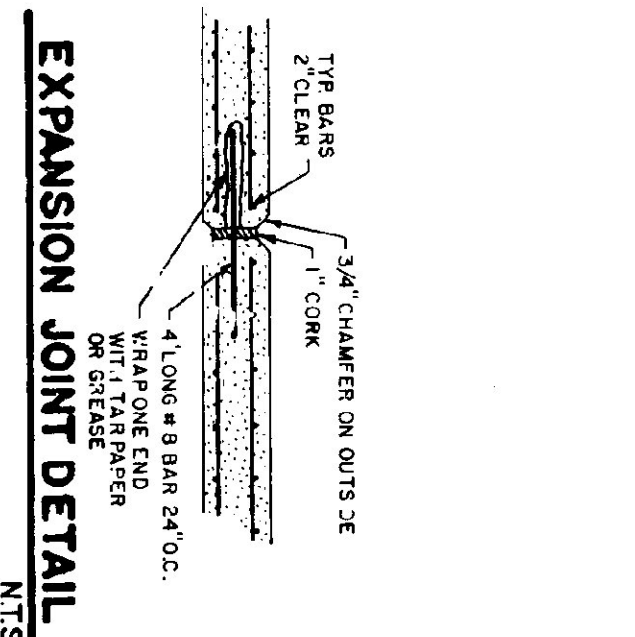
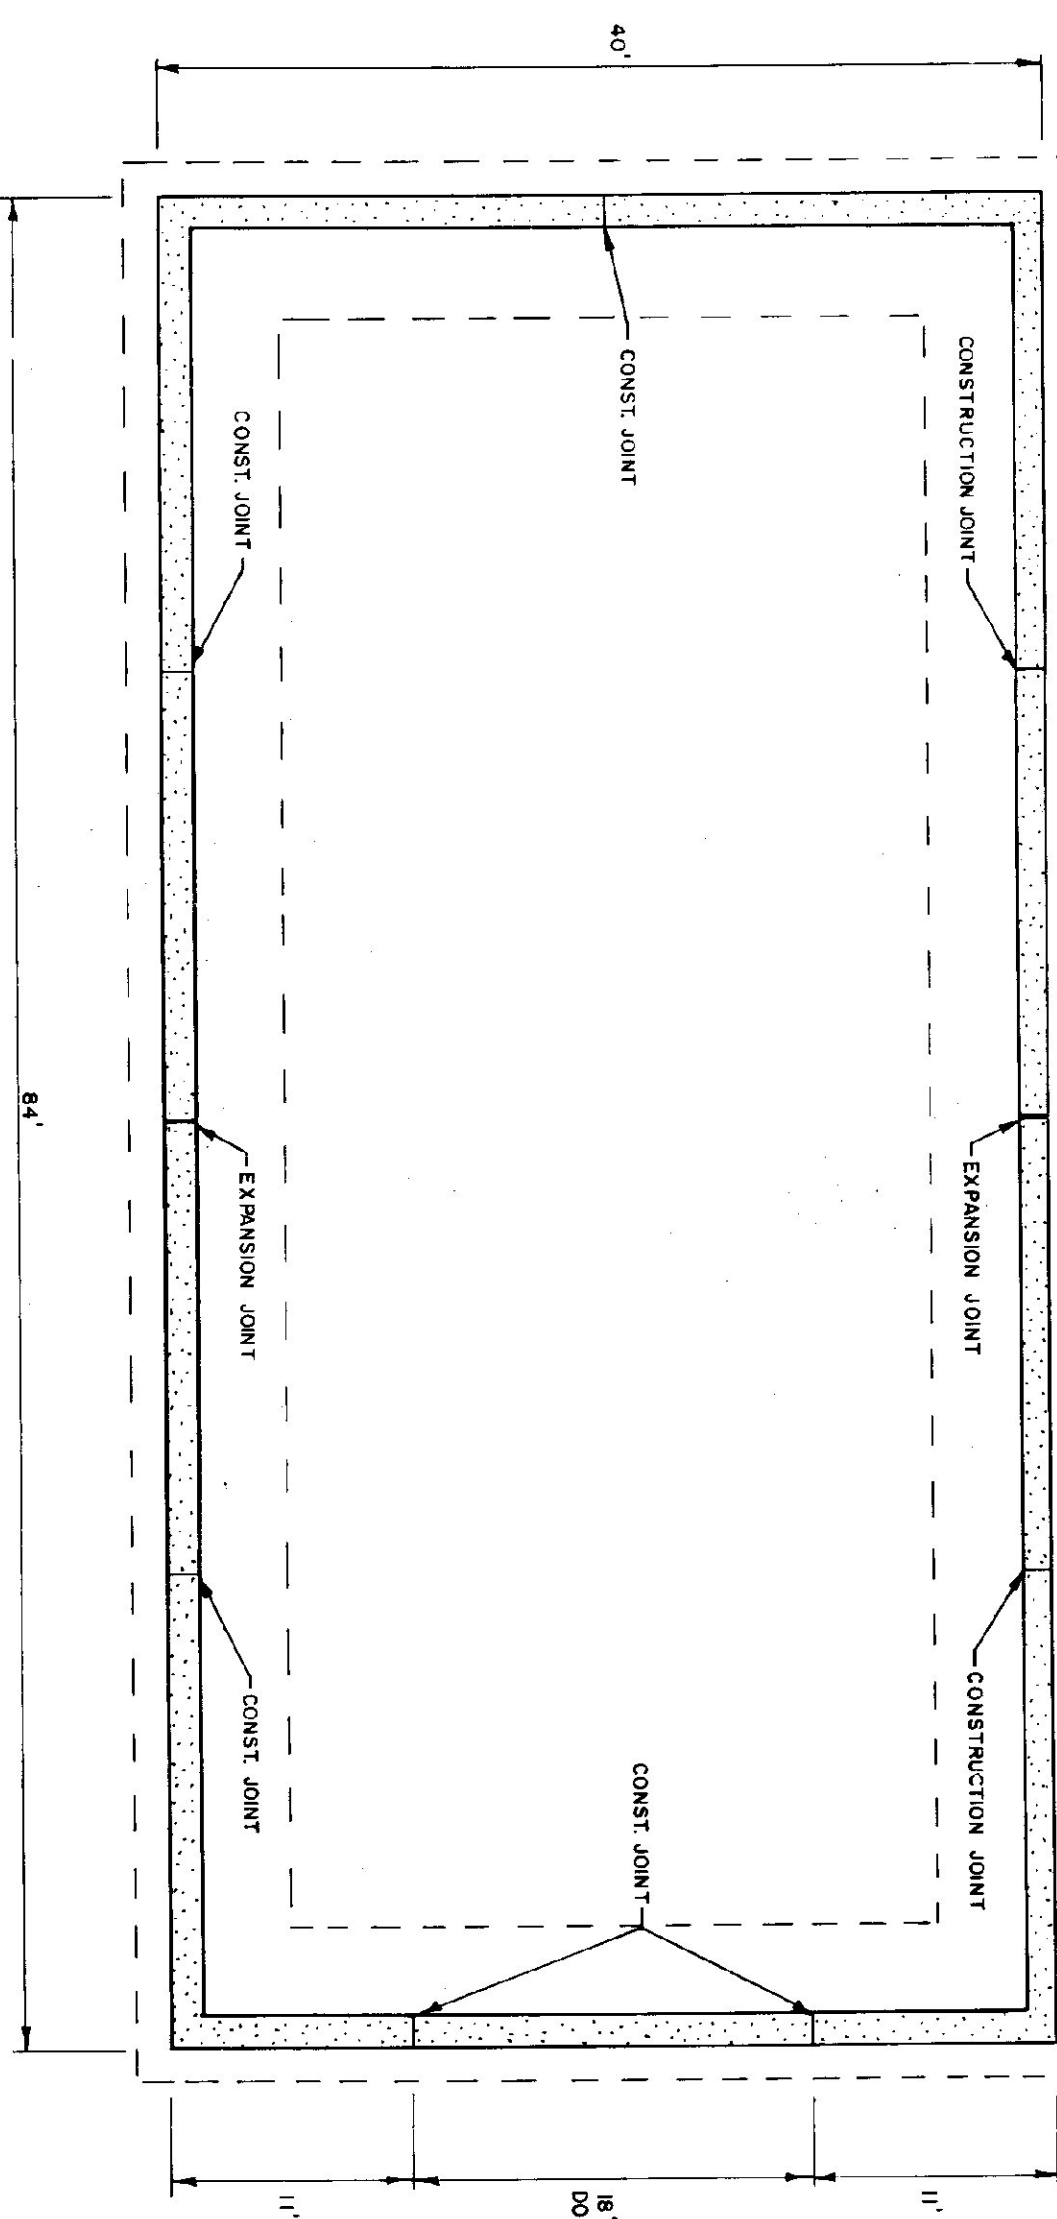
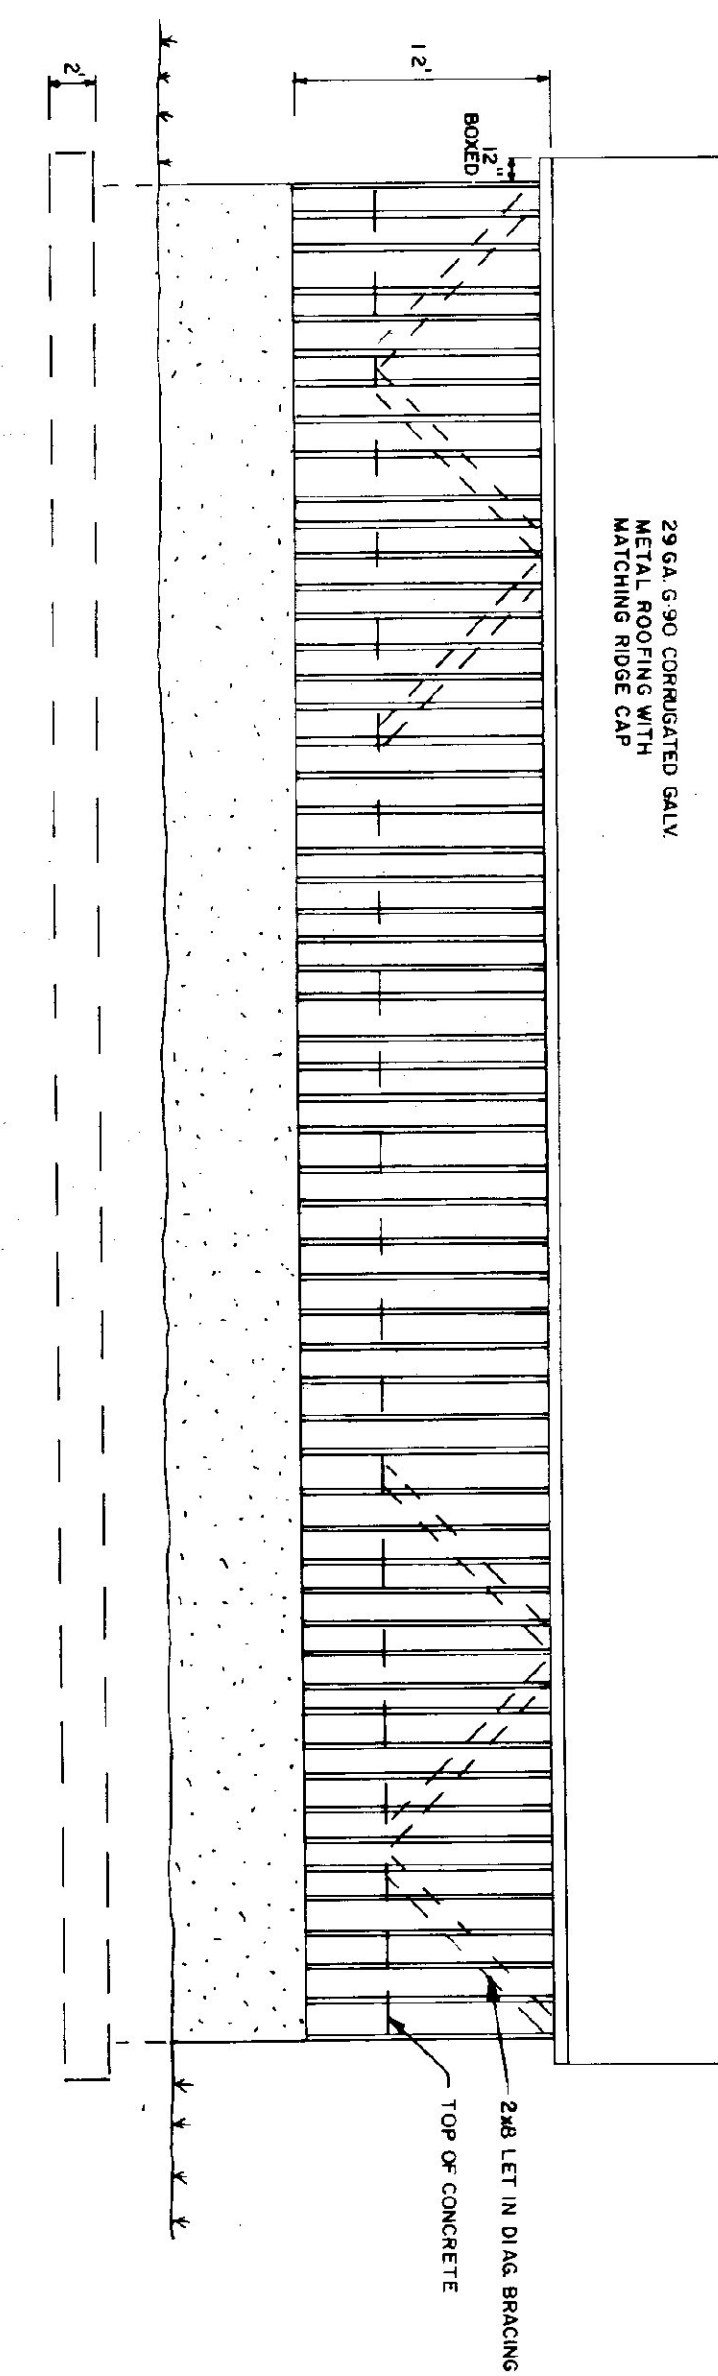
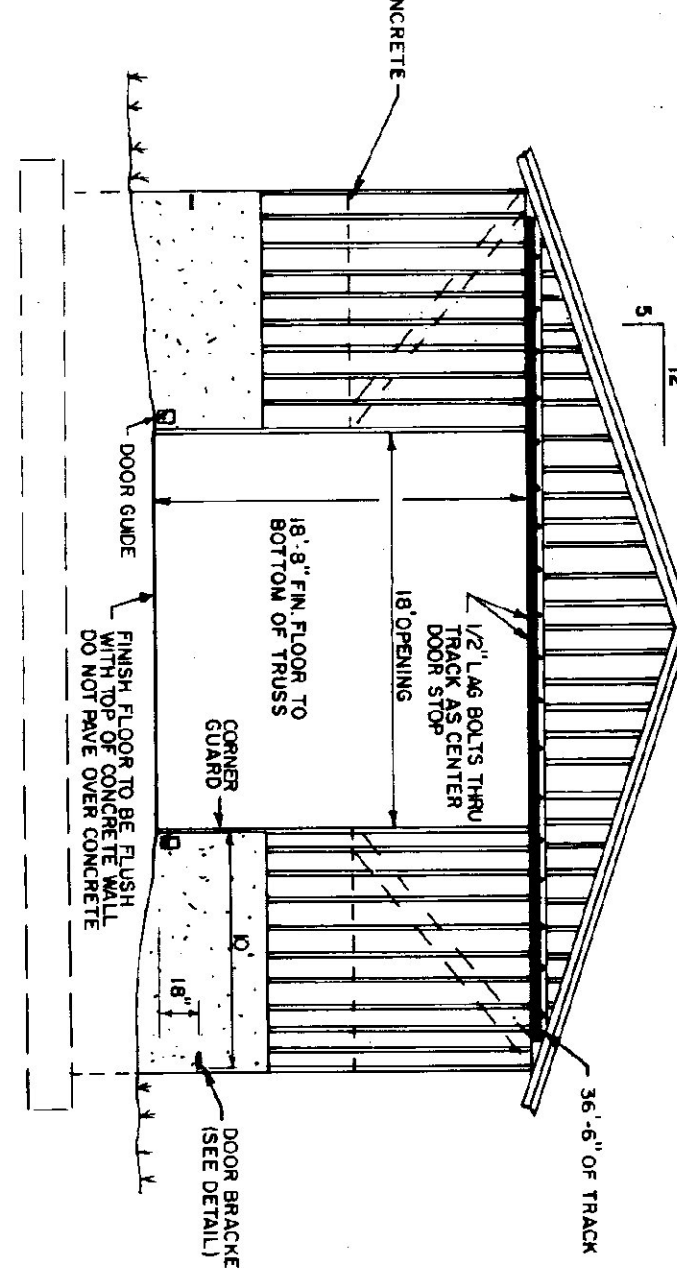
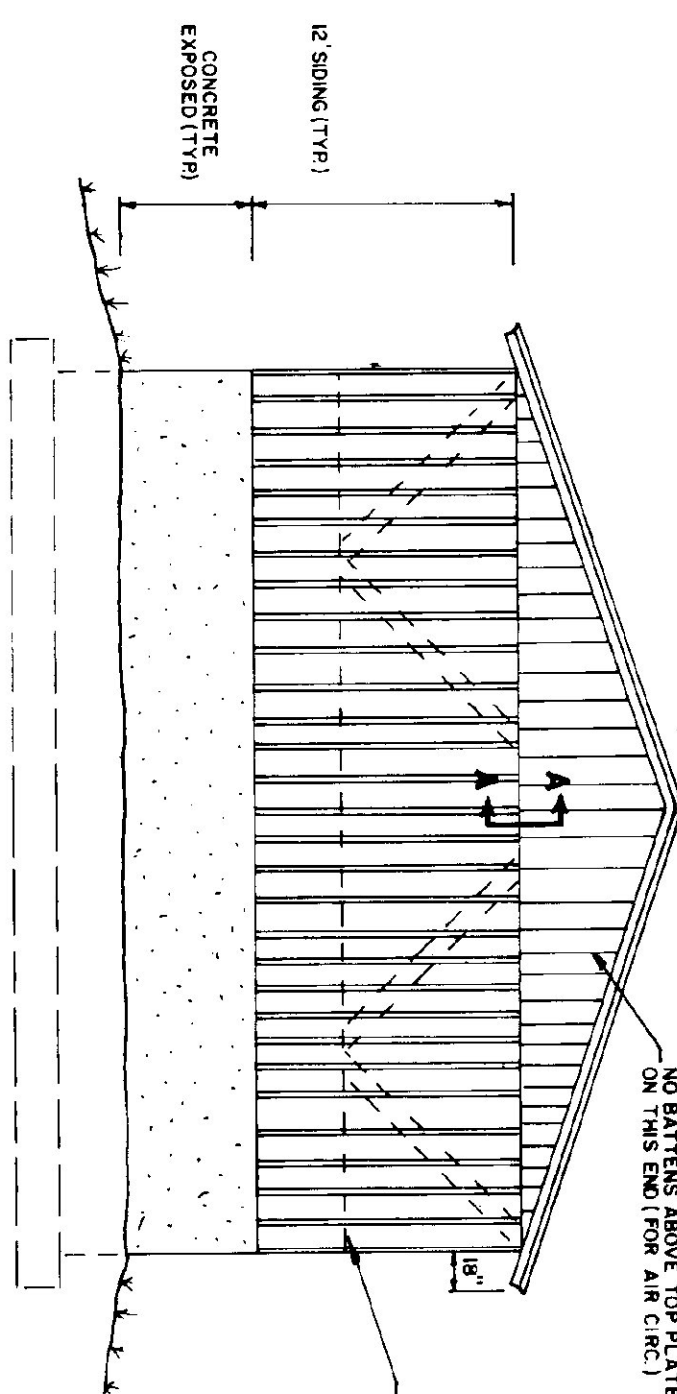
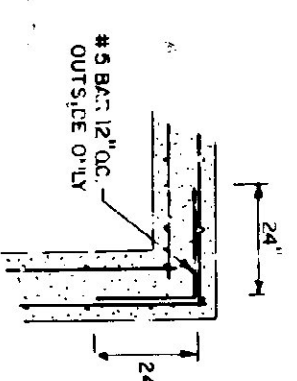
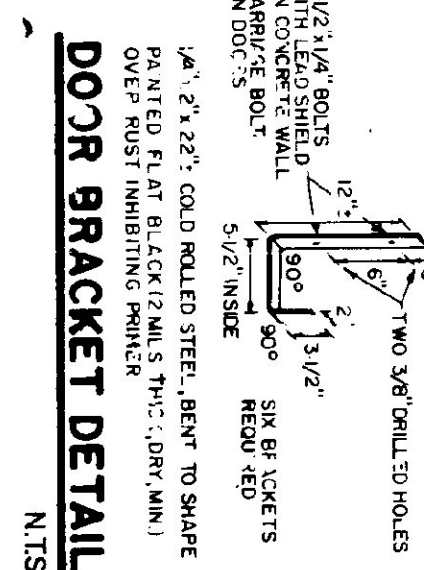
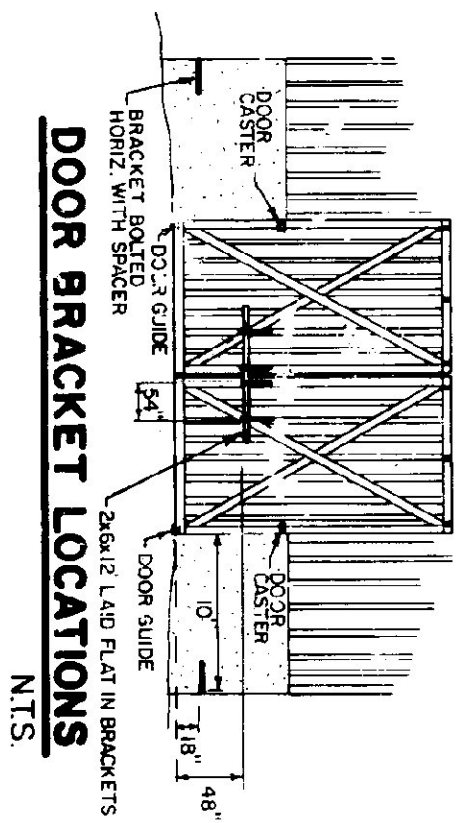
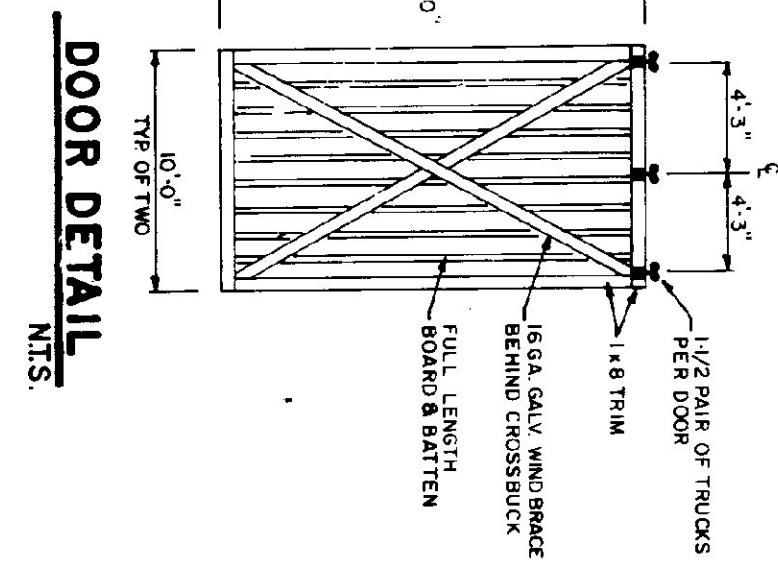
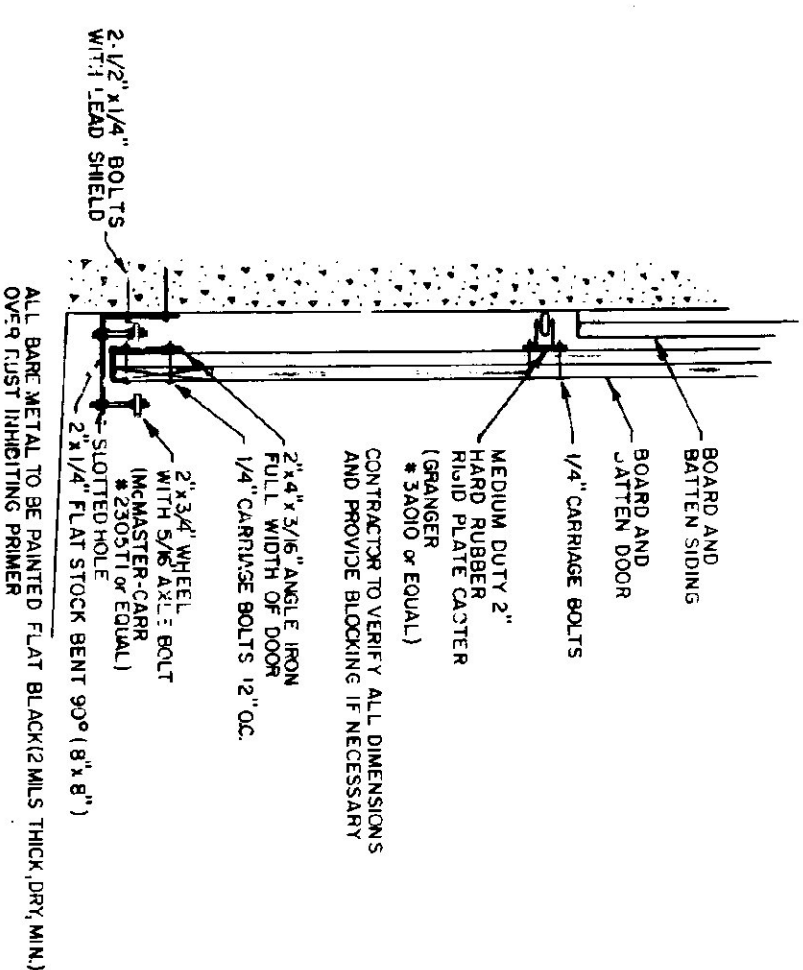
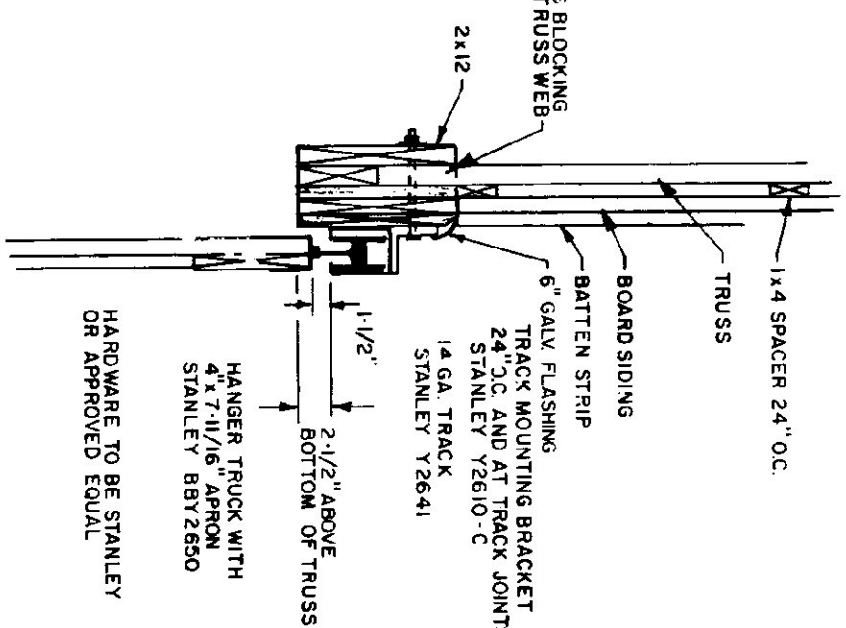


- ## LUMBER NOTES

- ALL LUMBER NOT INDICATED AS SUPPLIED BY OWNER IS THE RESPONSIBILITY OF THE CONTRACTOR
 - FRAMING MEMBERS TO BE KILN DRIED CONSTRUCTION GRADE SPECIES S4S 9%
 - PLATES AND NAILS/IN CONTACT WITH CONCRETE TO BE CCA 40 TREATED
 - BOARD AND BATTEN SPACING TO BE RANDOM ROUGH SAWN WHITE PINE, BOARDS TO BE 14" MAXIMUM WIDTH 6" BATTEN WIDTH 3"
 - BOARD SOING AND BATTEN STRIPS TO BE FULL LENGTH WITH NO HORIZONTAL JOINTS
 - ALL NAILS TO BE GALVANIZED
- FINISH NOTES:**
- ALL BOARDS AND BATTENS TO BE FINISHED WITH AN OIL BASED FINISH
 - AFTER INSTALLATION EXTERIOR SOING TO RECEIVE ONE ADDITIONAL COAT OF STAIN
 - STAINING TO BE OILYKOP OL BASE SEMI TRANSPARENT OXIDIZED BROWN # 713

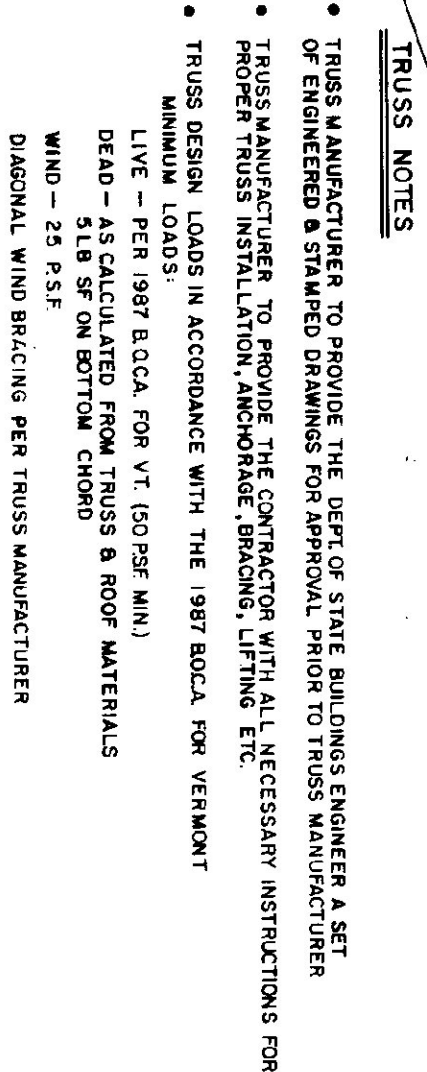

STATE OF VERMONT			
DEPARTMENT OF STATE BUILDINGS			
AGENCY OF ADMINISTRATION			
MONTPELIER		VERMONT	
AGENCY OF TRANSPORTATION			
SALT OR SAND SHED			
MORRISVILLE MAINTENANCE FACILITY			
MORRISVILLE		VERMONT	
DATE	SCALE	REVISIONS	
JUNE 15, 1953	AS NOTED		
DRAWN BY	APPROVED BY		
S.K. JANAMCZ	<i>K. Janamcz</i>		
		DWG. NO.	
		A-1	
		2	OF 3