


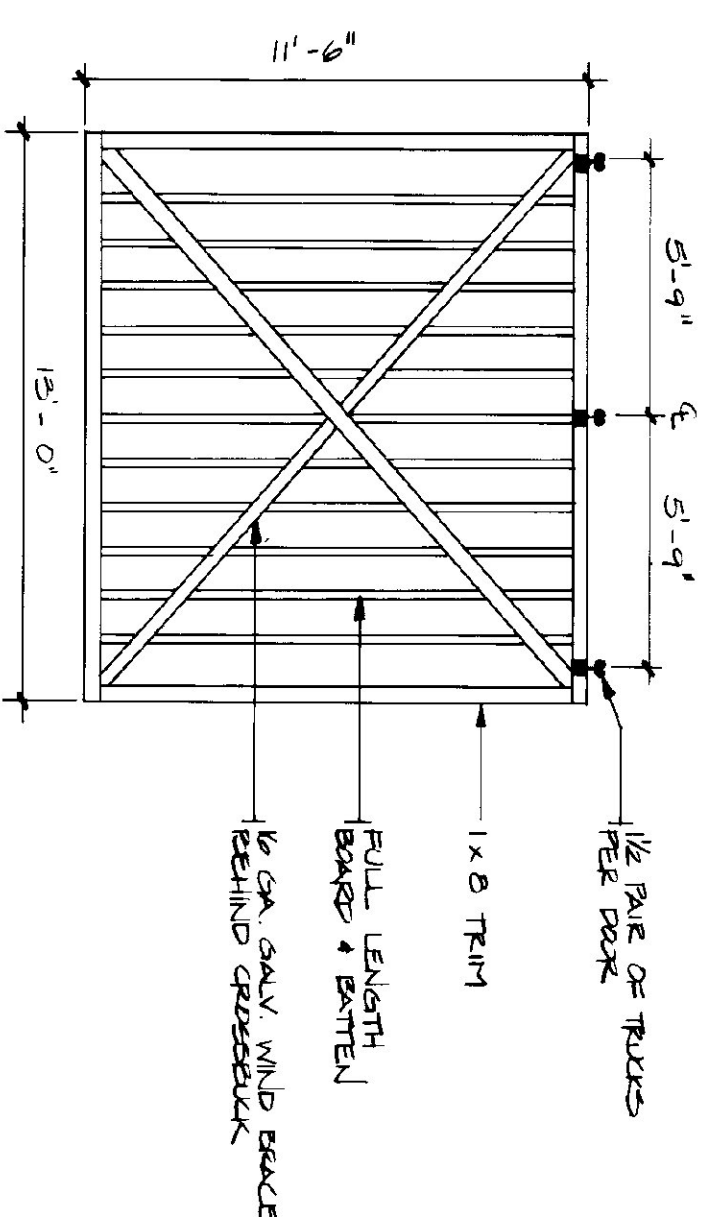


END ELEVATION

SCALE: 1/4" = 1'-0"


- 2 x 6 HEADERS
- 2 x 6 NAILERS
- 2 x 12 BEAM
- 2 x BRACING
- 8 x 8 x 12 COLUMN

CONTRACTOR REQUIRED FOR ALL OTHER LUMBER

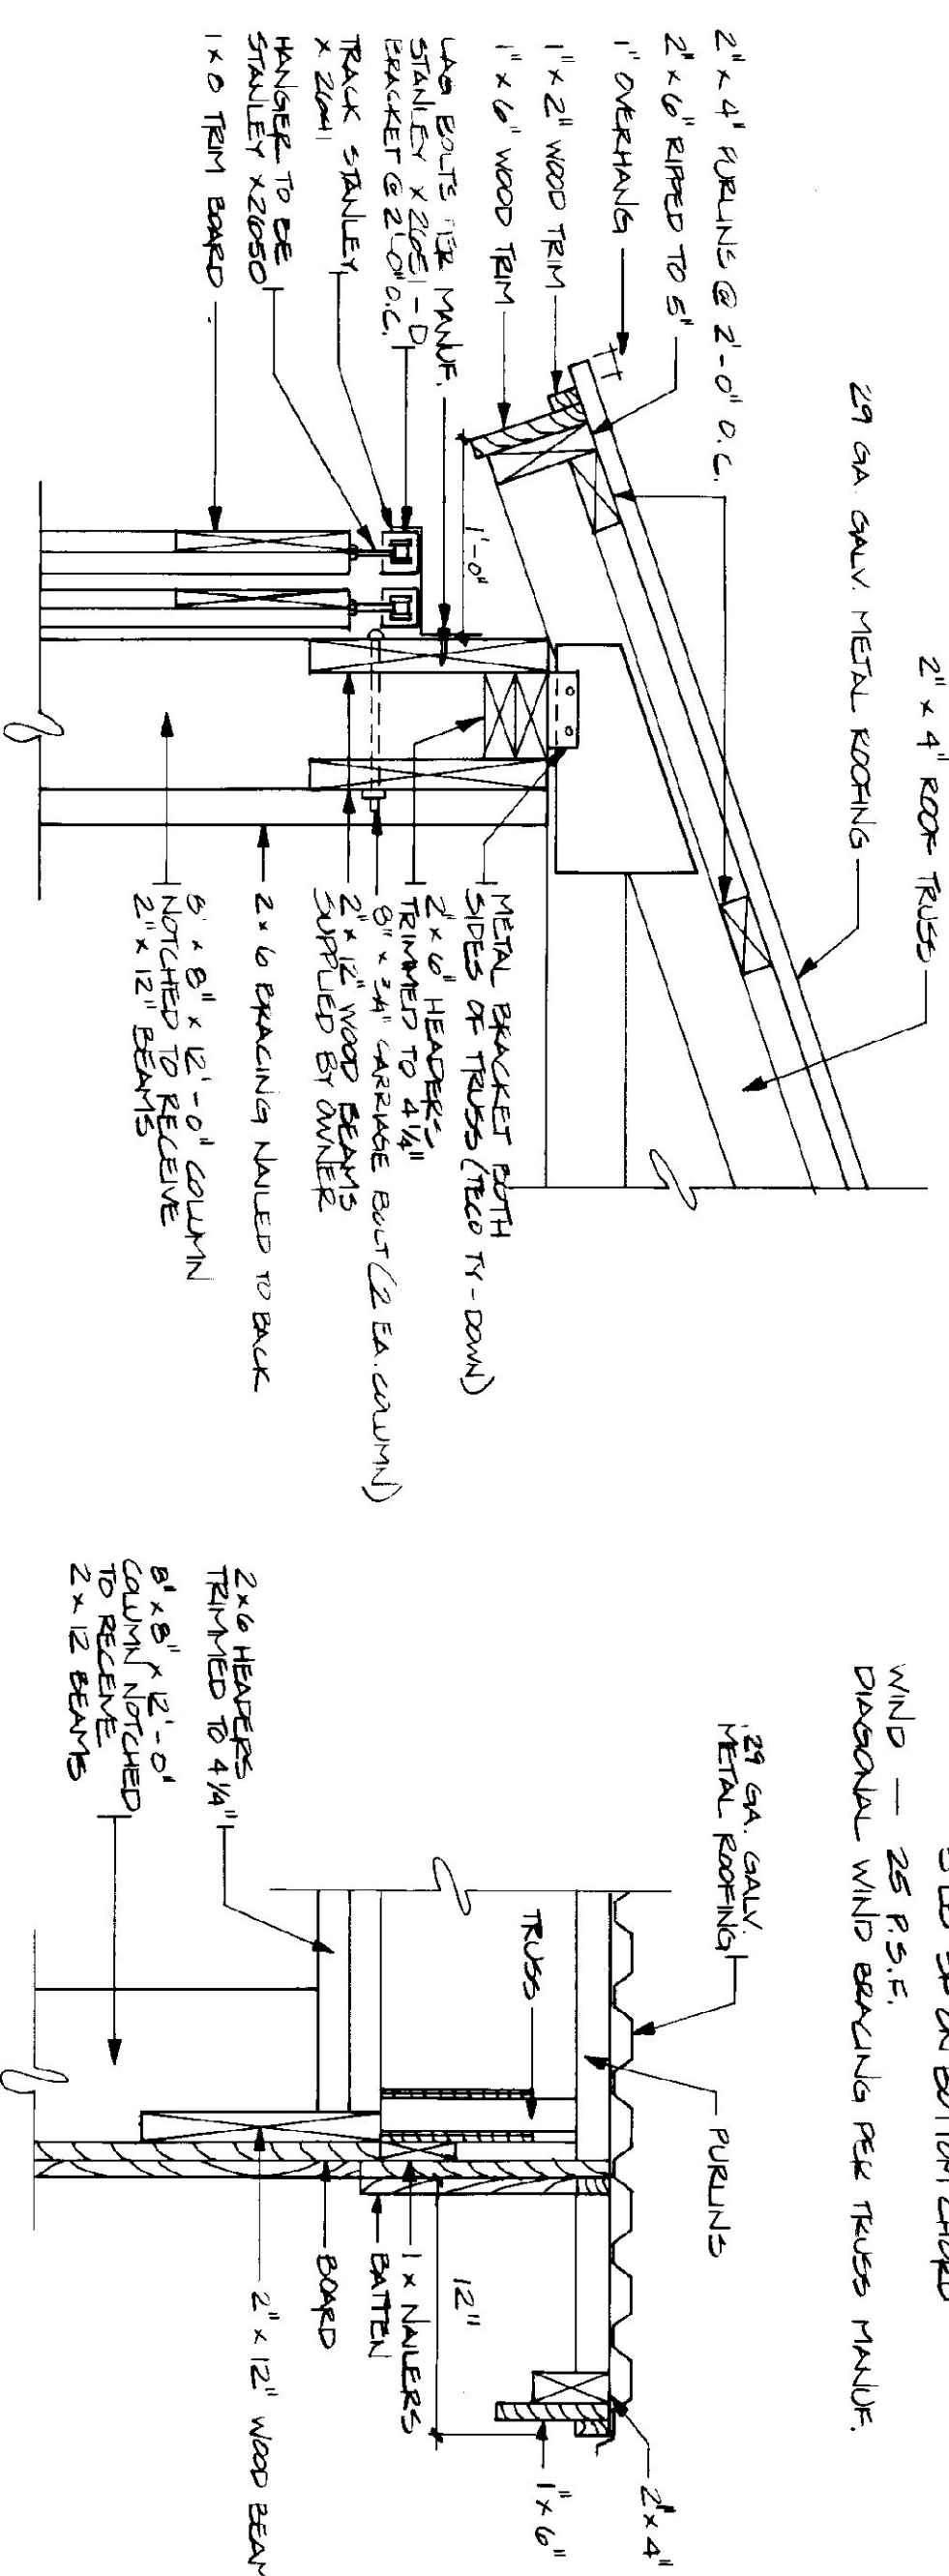

RAKE DETAIL

SCALE: 1 1/2" = 1'-0"

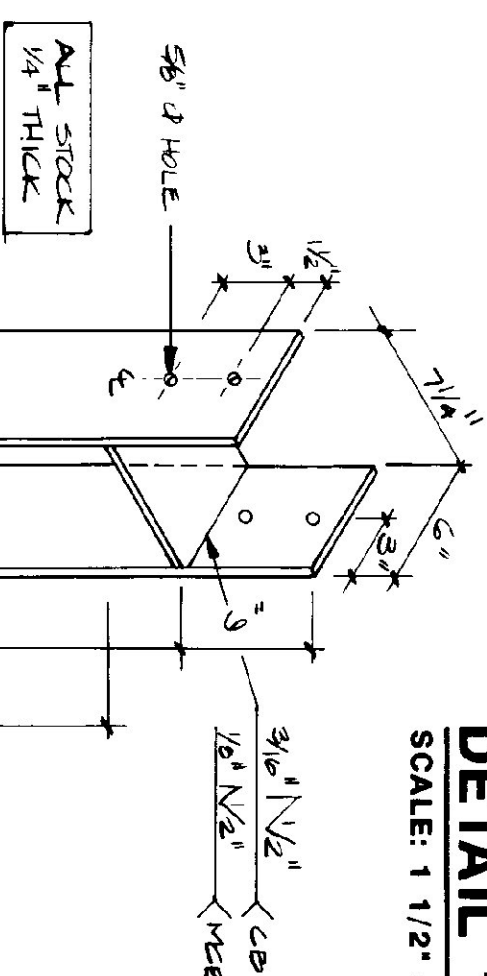

DEPARTMENT OF STATE BUILDINGS
AGENCY OF ADMINISTRATION

VERMONT
MONTPELIER.

NOTE:
USE # 5 REBARS @ 1'-0" O.C
EACH WAY WITH 2" COVER

15, 1993	SCALE: AS NOTED	REVISIONS:	DWG. NO. A -
----------	--------------------	------------	-----------------

BY:	APPROVED BY:	
-----	--------------	--

STATE OF VERMONT	
DEPARTMENT OF STATE BUILDINGS	
AGENCY OF ADMINISTRATION	
MONTPELIER.	
VERMONT	
24'X48' STORAGE SHED	
AGENCY OF TRANSPORTATION	
MORRISVILLE MAINTENANCE FACILITY	
MORRISVILLE	
DATE:	JUNE 15, 1973
SCALE:	AS NOTED
DRAWN BY:	E. MCANARY
APPROVED BY:	F. J. LATT
REVISIONS:	
DWG. NO.	A - 2
	3 OF 3