


MORRISVILLE - STOWE STATE AIRPORT

MORRISTOWN, VERMONT

AIRPORT MASTER PLAN

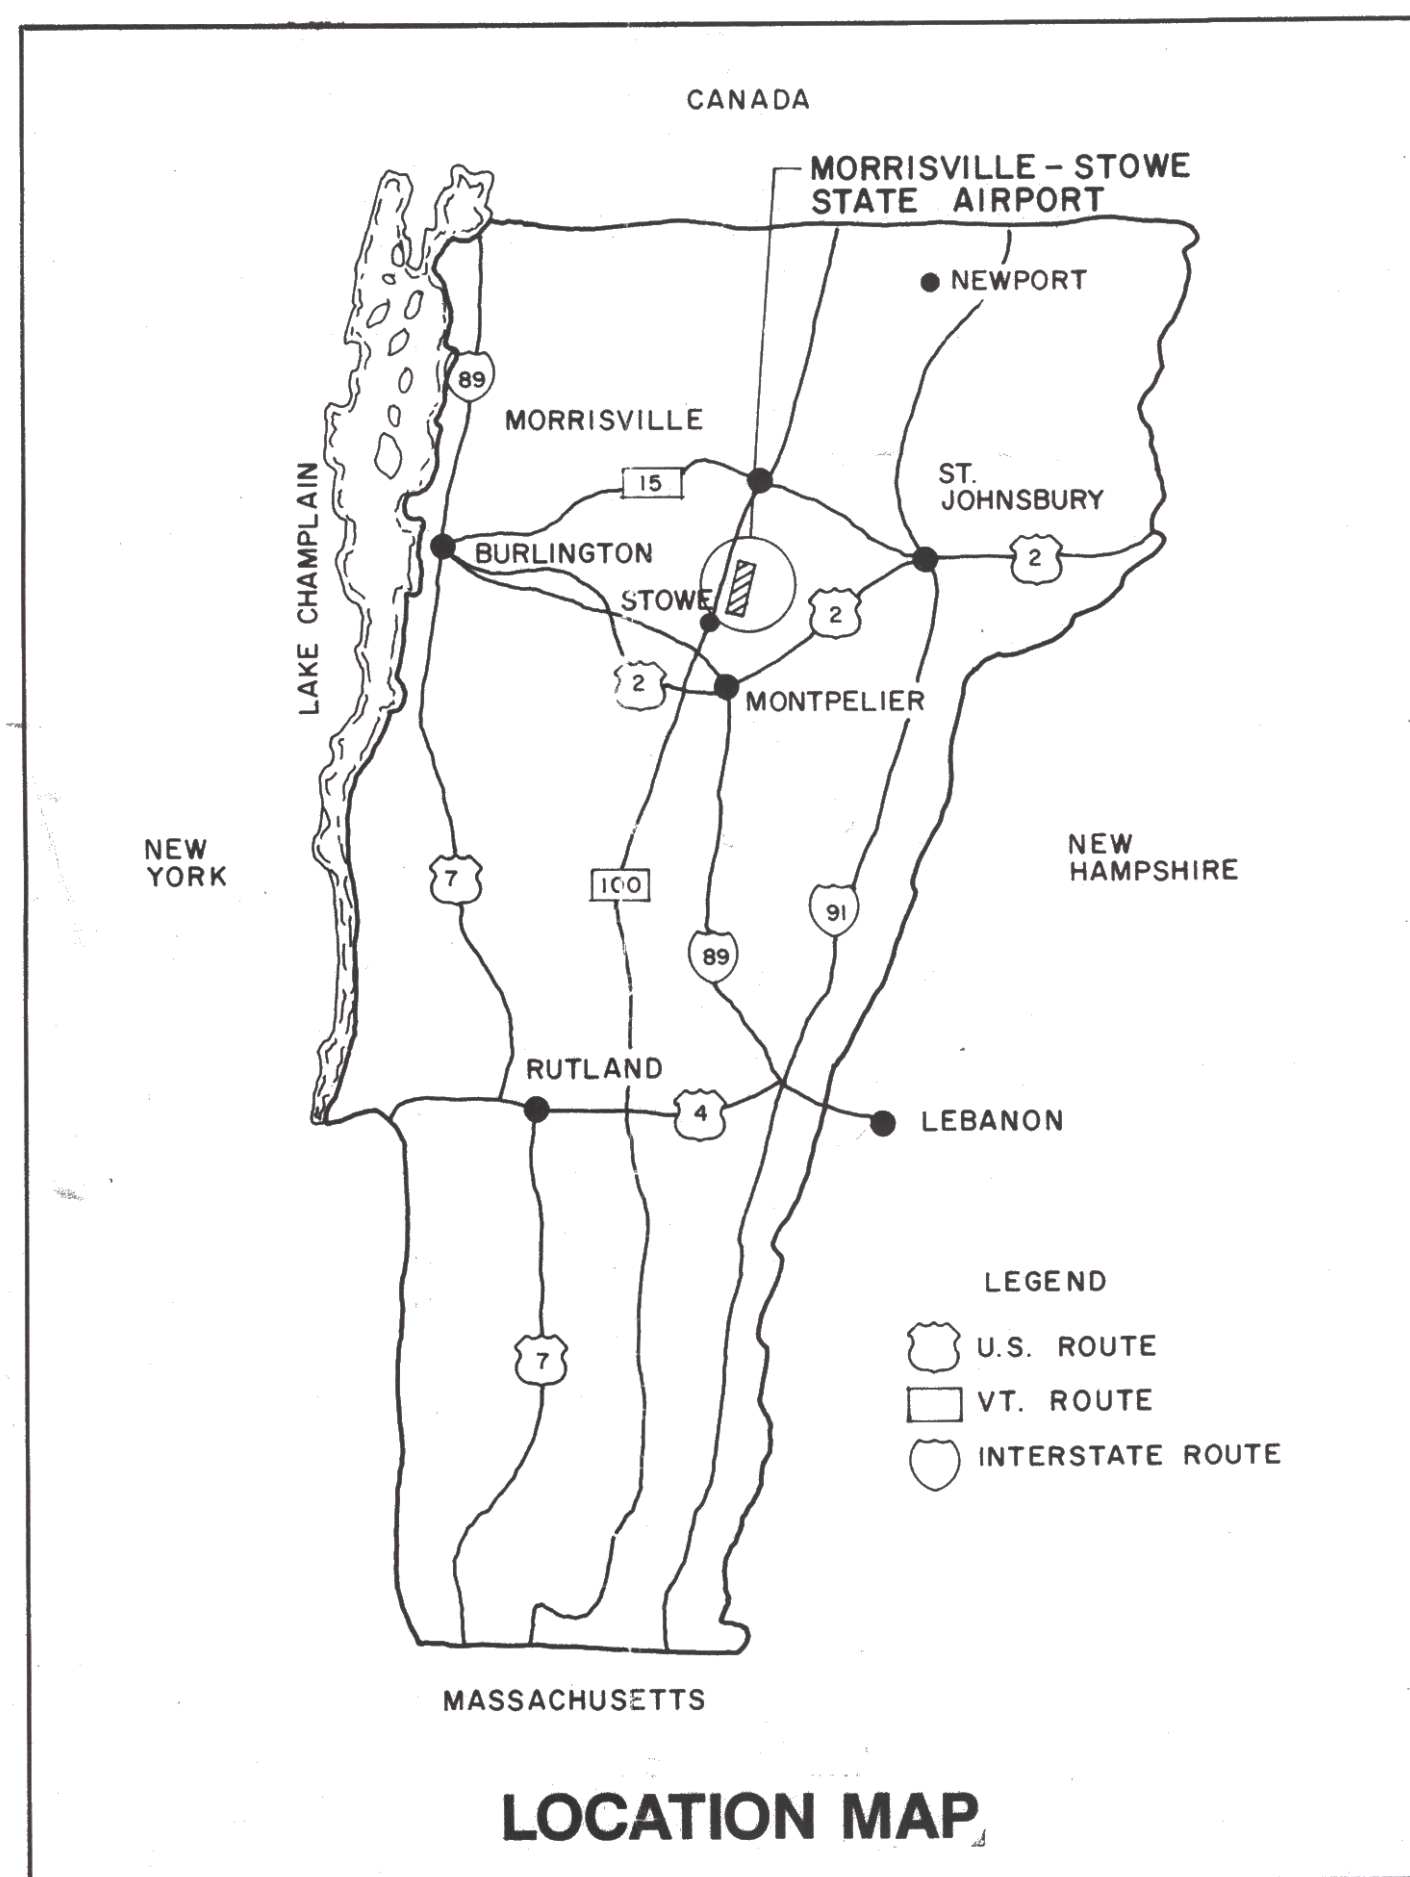


PREPARED FOR:
VERMONT AGENCY OF TRANSPORTATION

PREPARED BY:
GERALD D'AMICO, P.E.
IN ASSOCIATION WITH
RIST-FROST ASSOCIATES, P.C.

LIST OF DRAWINGS

1. COVER SHEET
2. EXISTING AIRPORT LAYOUT
3. EXISTING TOPOGRAPHY
4. AIRPORT LAYOUT PLAN
5. TERMINAL AREA PLAN
6. RUNWAY PLAN AND PROFILE
7. IMAGINARY SURFACES - F.A.R. PART 77
8. LAND USE PLAN

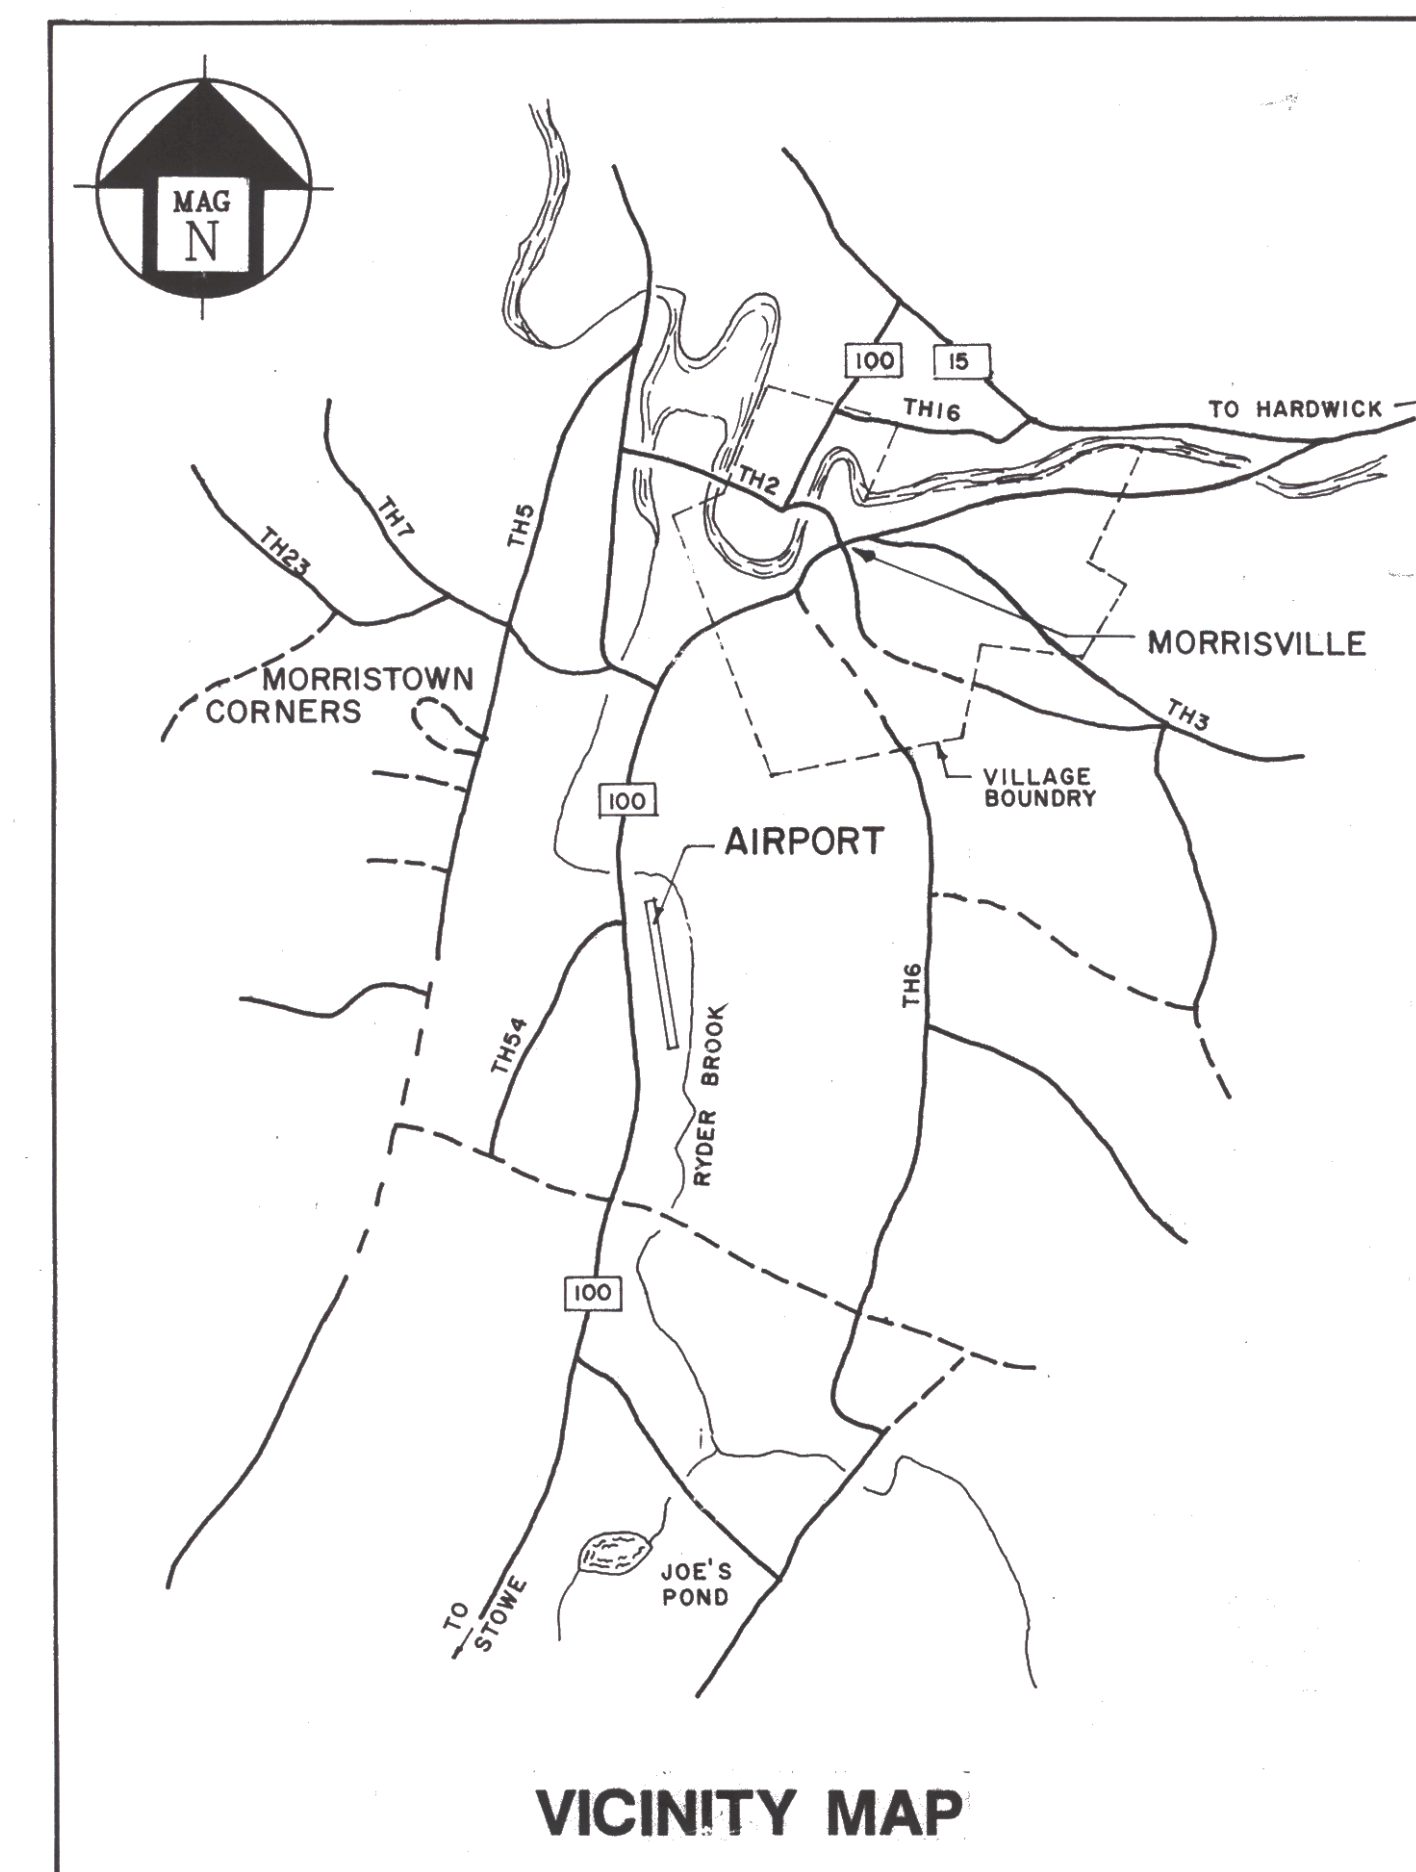

VERMONT AGENCY OF TRANSPORTATION
PROJECT NUMBER AIR 03 - 2063

FEDERAL AVIATION ADMINISTRATION
PROJECT NUMBER AIP 3 - 50 - 0012 - 05