



PAINT QUANTITIES				
LOCATION	SQUARE FEET	NO. OF GALLONS	COLOR	
			WHITE	YELLOW
CENTERLINE STRIPE	1880	19	★	
THRESHOLD MARKING	14400	144	★	
NUMERALS	1496	15	★	
HOLDING POSITION MARKING	116	1		★
TAXIWAY CENTERLINE	513	5		★

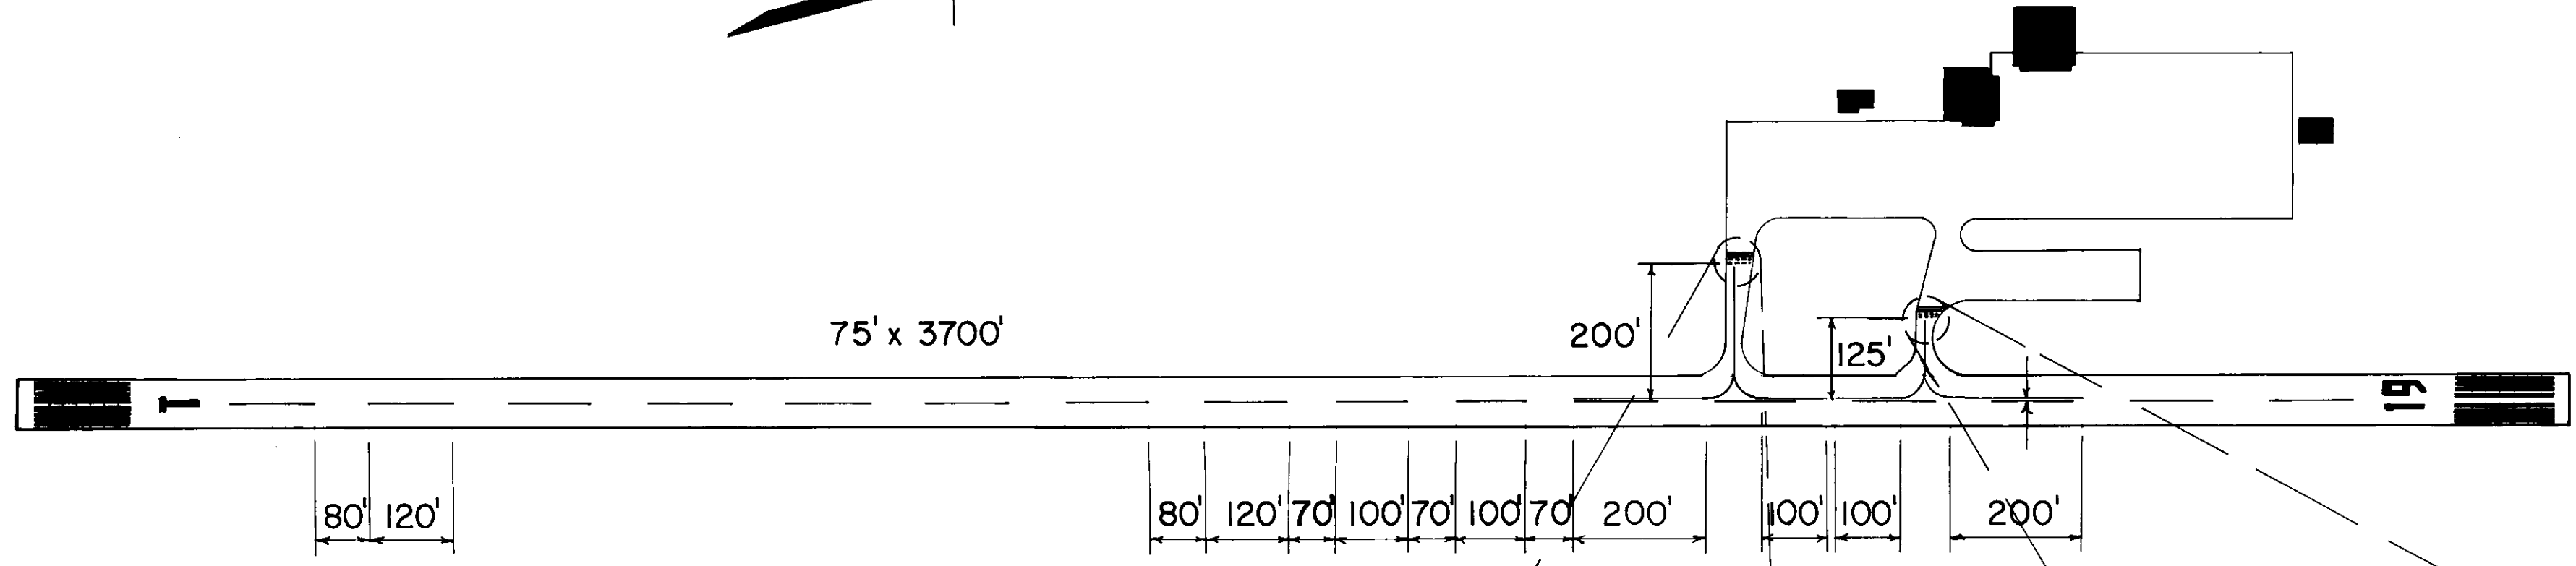

APPROX. SCALE OF RUNWAY
1" = 200'
CLOSEUPS NOT TO SCALE

MORRISVILLE-STOWE STATE AIRPORT
PAINT STRIPING DETAIL
1/19 NONPRECISION RUNWAY

REVISION 6/89 SLB
5/92 SDS

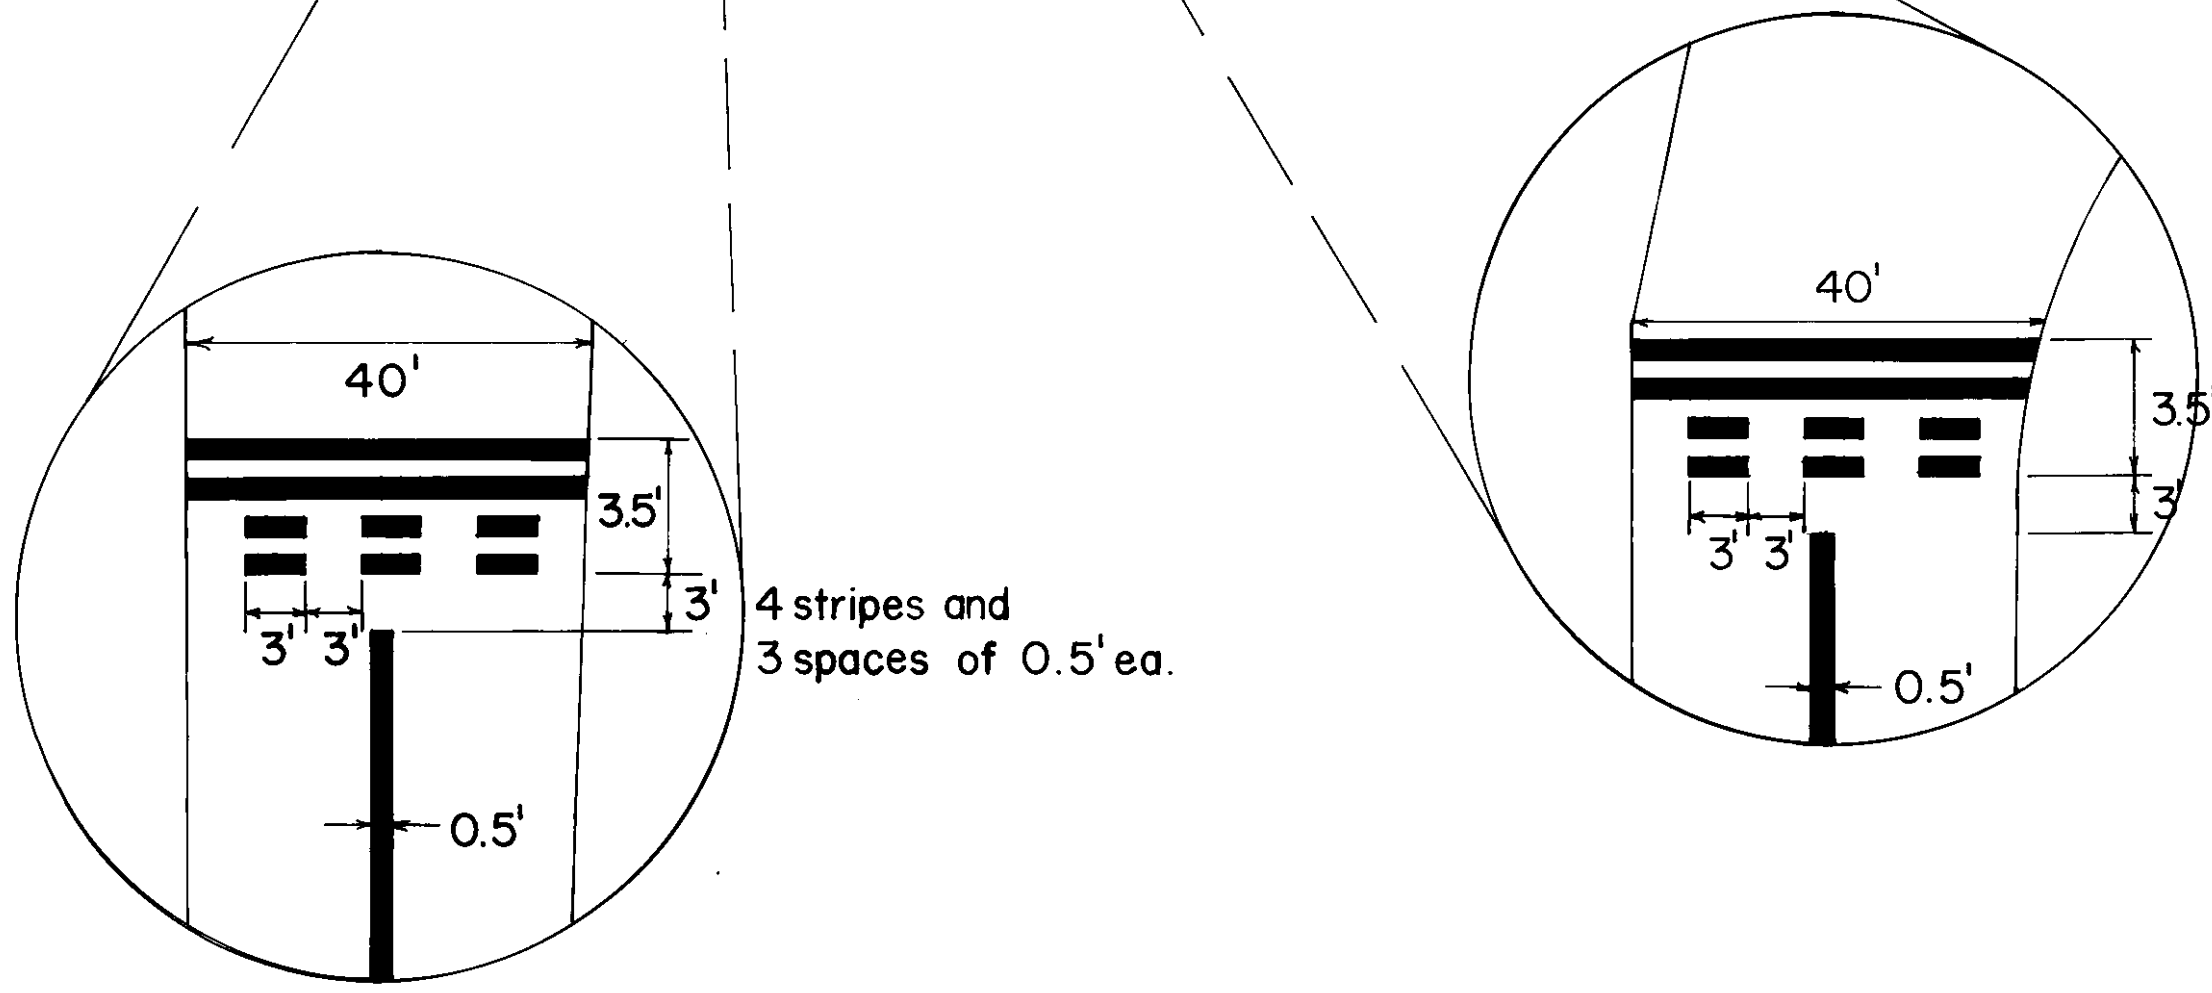

- NOTES:
1. THE NUMBERS SHOULD BE NO CLOSER THAN TWO FEET FROM THE EDGE LINE OF THE RUNWAY.
 2. "ADJUSTMENTS TO THE LENGTHS OF THE STRIPES AND GAPS, (OF THE CENTERLINE) WHERE NECESSARY TO ACCOMMODATE THE RUNWAY LENGTH, ARE MADE NEAR THE RUNWAY MIDPOINT." AC 150/5340-1F
 3. CALCULATIONS BASED ON SOLID MARKINGS (NOT STRIATED).
 4. ALL RUNWAY MARKINGS ARE TO BE STRIATED WITH ALL
 5. CENTERLINE AND SPACING ARE TYPICAL.
 6. STANDARD HOLDING POSITION DIMENSIONS ARE THE SAME AT BOTH ENDS.

NOTE: SIDE STRIPES ARE NO LONGER NECESSARY PER AC 150/5340-1F CHANGE NO.1 DATED 8/16/91