


INDEX OF SHEETS

- 1 TITLE SHEET
- 2 PROJECT QUANTITY SHEET
- 3 LIGHTING AND ELECTRICAL SITE PLAN
- 4 ELECTRICAL PLANS AND DETAILS
- 5 LIGHTING DETAILS
- 6 TAXIWAY DRAINAGE SITE PLAN
- 7 CROSS SECTIONS OF TAXIWAY A
- 8 CROSS SECTIONS OF TAXIWAY A
- 9 CROSS SECTIONS OF TAXIWAY B
- 10 CROSS SECTIONS OF TAXIWAY C
- 11 CROSS SECTIONS OF TAXIWAY D
- 12 MISCELLANEOUS DETAILS
- 13 PLAN AND PROFILE HAZARD BEACON 1
- 14 PLAN AND PROFILE HAZARD BEACON 3


STATE OF VERMONT AGENCY OF TRANSPORTATION



PROPOSED IMPROVEMENT TOWN OF LYNDON COUNTY OF CALEDONIA CALEDONIA COUNTY STATE AIRPORT AIR No. 04-3032 RUNWAY LIGHTING AND BEACON PROJECT

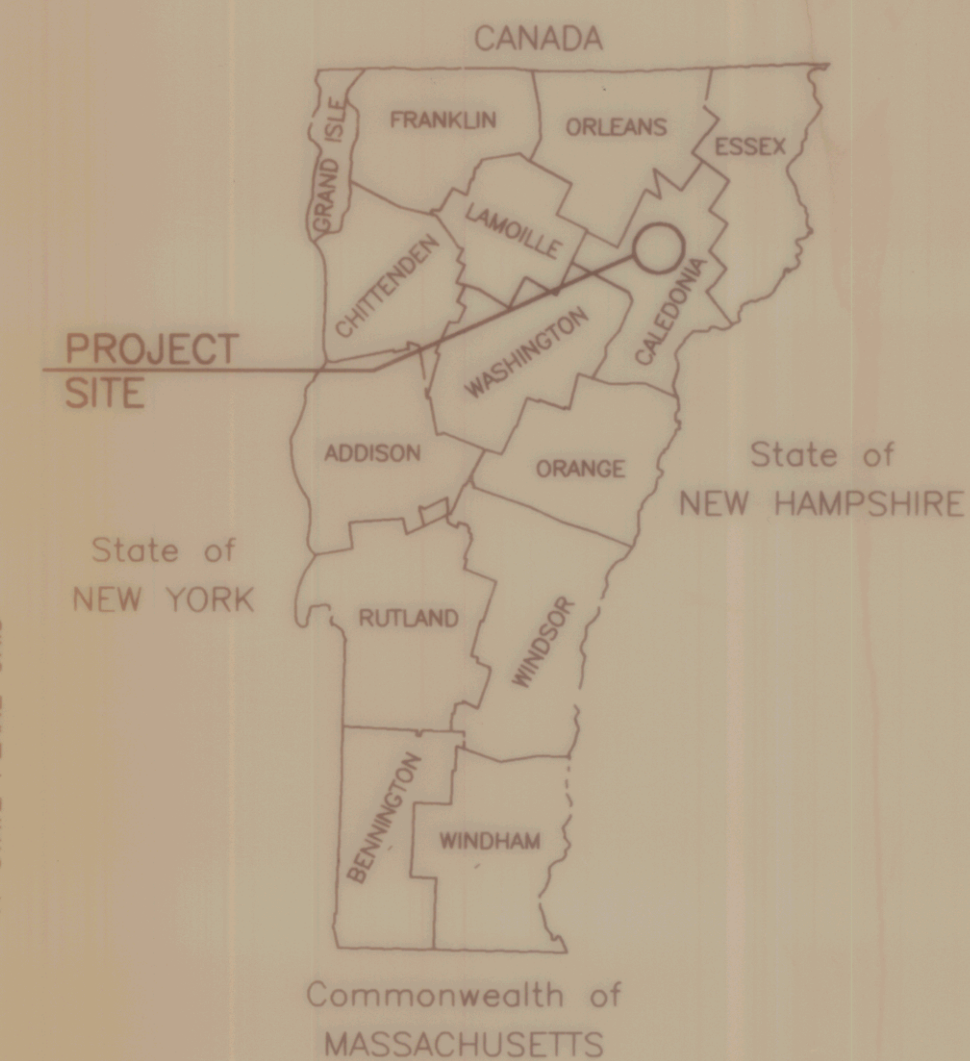

VICINITY MAP
SCALE: 1" = 1 MILE

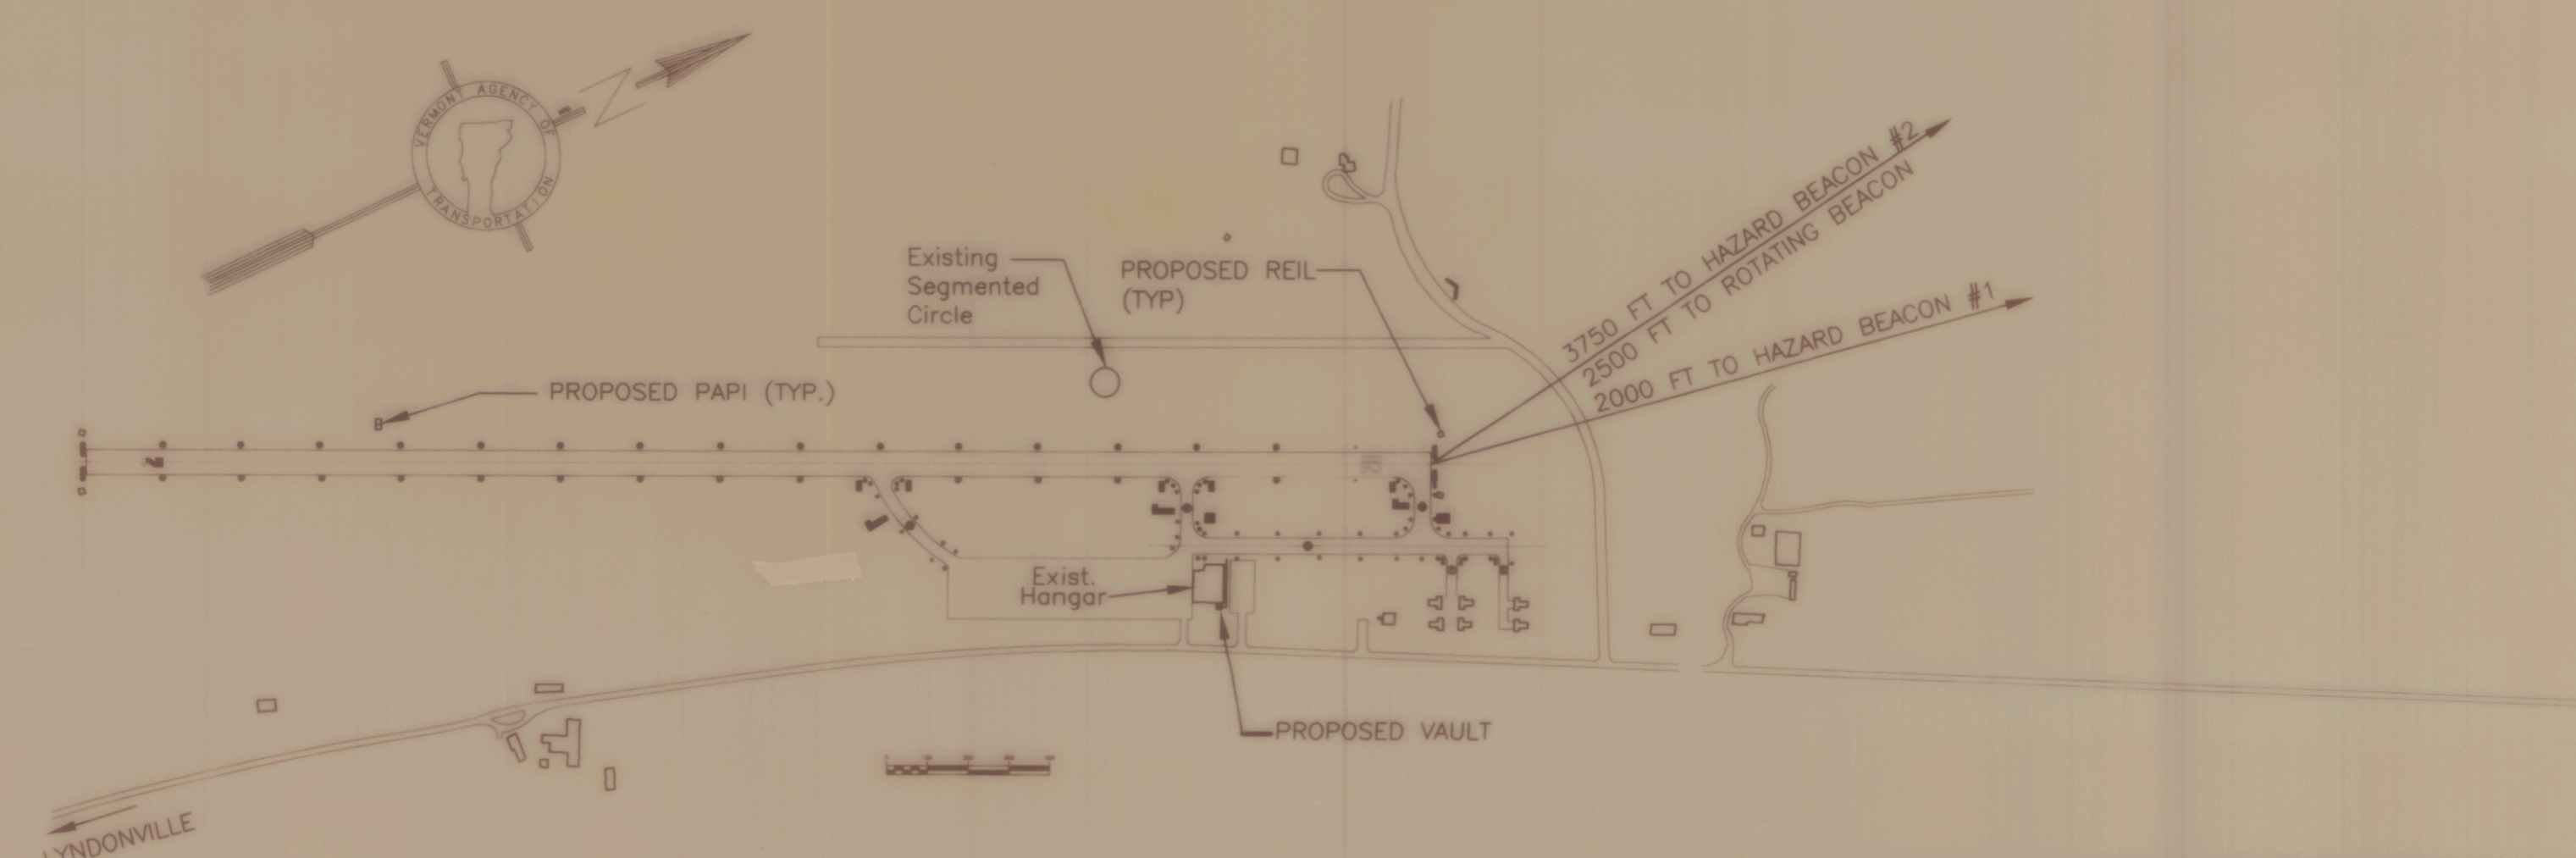

THESE PLANS ARE SUBJECT TO SUCH ENGINEERING CHANGES AS MAY BE REQUIRED BY THE FEDERAL AVIATION ADMINISTRATION OR THE CHIEF ENGINEER. CONSTRUCTION IS TO BE CARRIED ON IN ACCORDANCE WITH THESE PLANS AND THE STANDARD SPECIFICATIONS FOR CONSTRUCTION DATED 1990, AS APPROVED BY THE FEDERAL HIGHWAY ADMINISTRATION ON MARCH 15, 1990 FOR USE ON THIS PROJECT, INCLUDING ALL SUBSEQUENT REVISIONS AND SUCH REVISED SPECIFICATIONS AND SPECIAL PROVISIONS AS ARE INCORPORATED IN THESE PLANS. THESE PLANS AND SPECIFICATIONS ARE IN ACCORDANCE WITH CRITERIA IN CURRENT FAA ADVISORY CIRCULARS AS OF FEBRUARY 26, 1992.

CONVENTIONAL SIGNS	
COUNTY LINE	---
TOWN LINE	- - - -
LIMITS OF ACCESS	○ ○ ○ ○
POINT OF ACCESS	X
FENCE LINE	- x - x -
STONE WALL	o o o o o o
TRAVELED WAY	—
GUARD RAIL	o o o o o o
RAILROAD	—+—+—+—+—
SURVEY LINE	—+—+—+—+—
CULVERT	—+—+—+—+—
POWER POLE	○
TELEPHONE POLE	○
TREES	● *
CONTROL OF ACCESS	///
PROPERTY LINE	—
R.O.W. TAKING LINE	—
SLOPE RIGHTS	○ SR
TOP OF CUT	△
TOE OF SLOPE	○

DATUM	
VERTICAL	_____
HORIZONTAL	_____

FEDERAL AVIATION ADMINISTRATION APPROVED: CHIEF, AIRPORTS BRANCH DATE _____	PREPARED BY DuBOIS AND KING, INC. VT 05060 728-3376	SUBMITTED BY ORDER OF THE STATE TRANSPORTATION BOARD APPROVED _____ DATE _____ DIRECTOR
		DEPARTMENT OF TRANSPORTATION FEDERAL AVIATION ADMINISTRATION APPROVED _____ DATE _____ DIVISION ADMINISTRATOR
	APPROVED: <i>David Farr</i> DATE 9/19/95	PROJECT _____ SHEET 1 OF 14 SHEETS

C:\DATA\PROJECTS\043032\TITLE.DWG PLOT 08/29/95 13:26:44 1995