

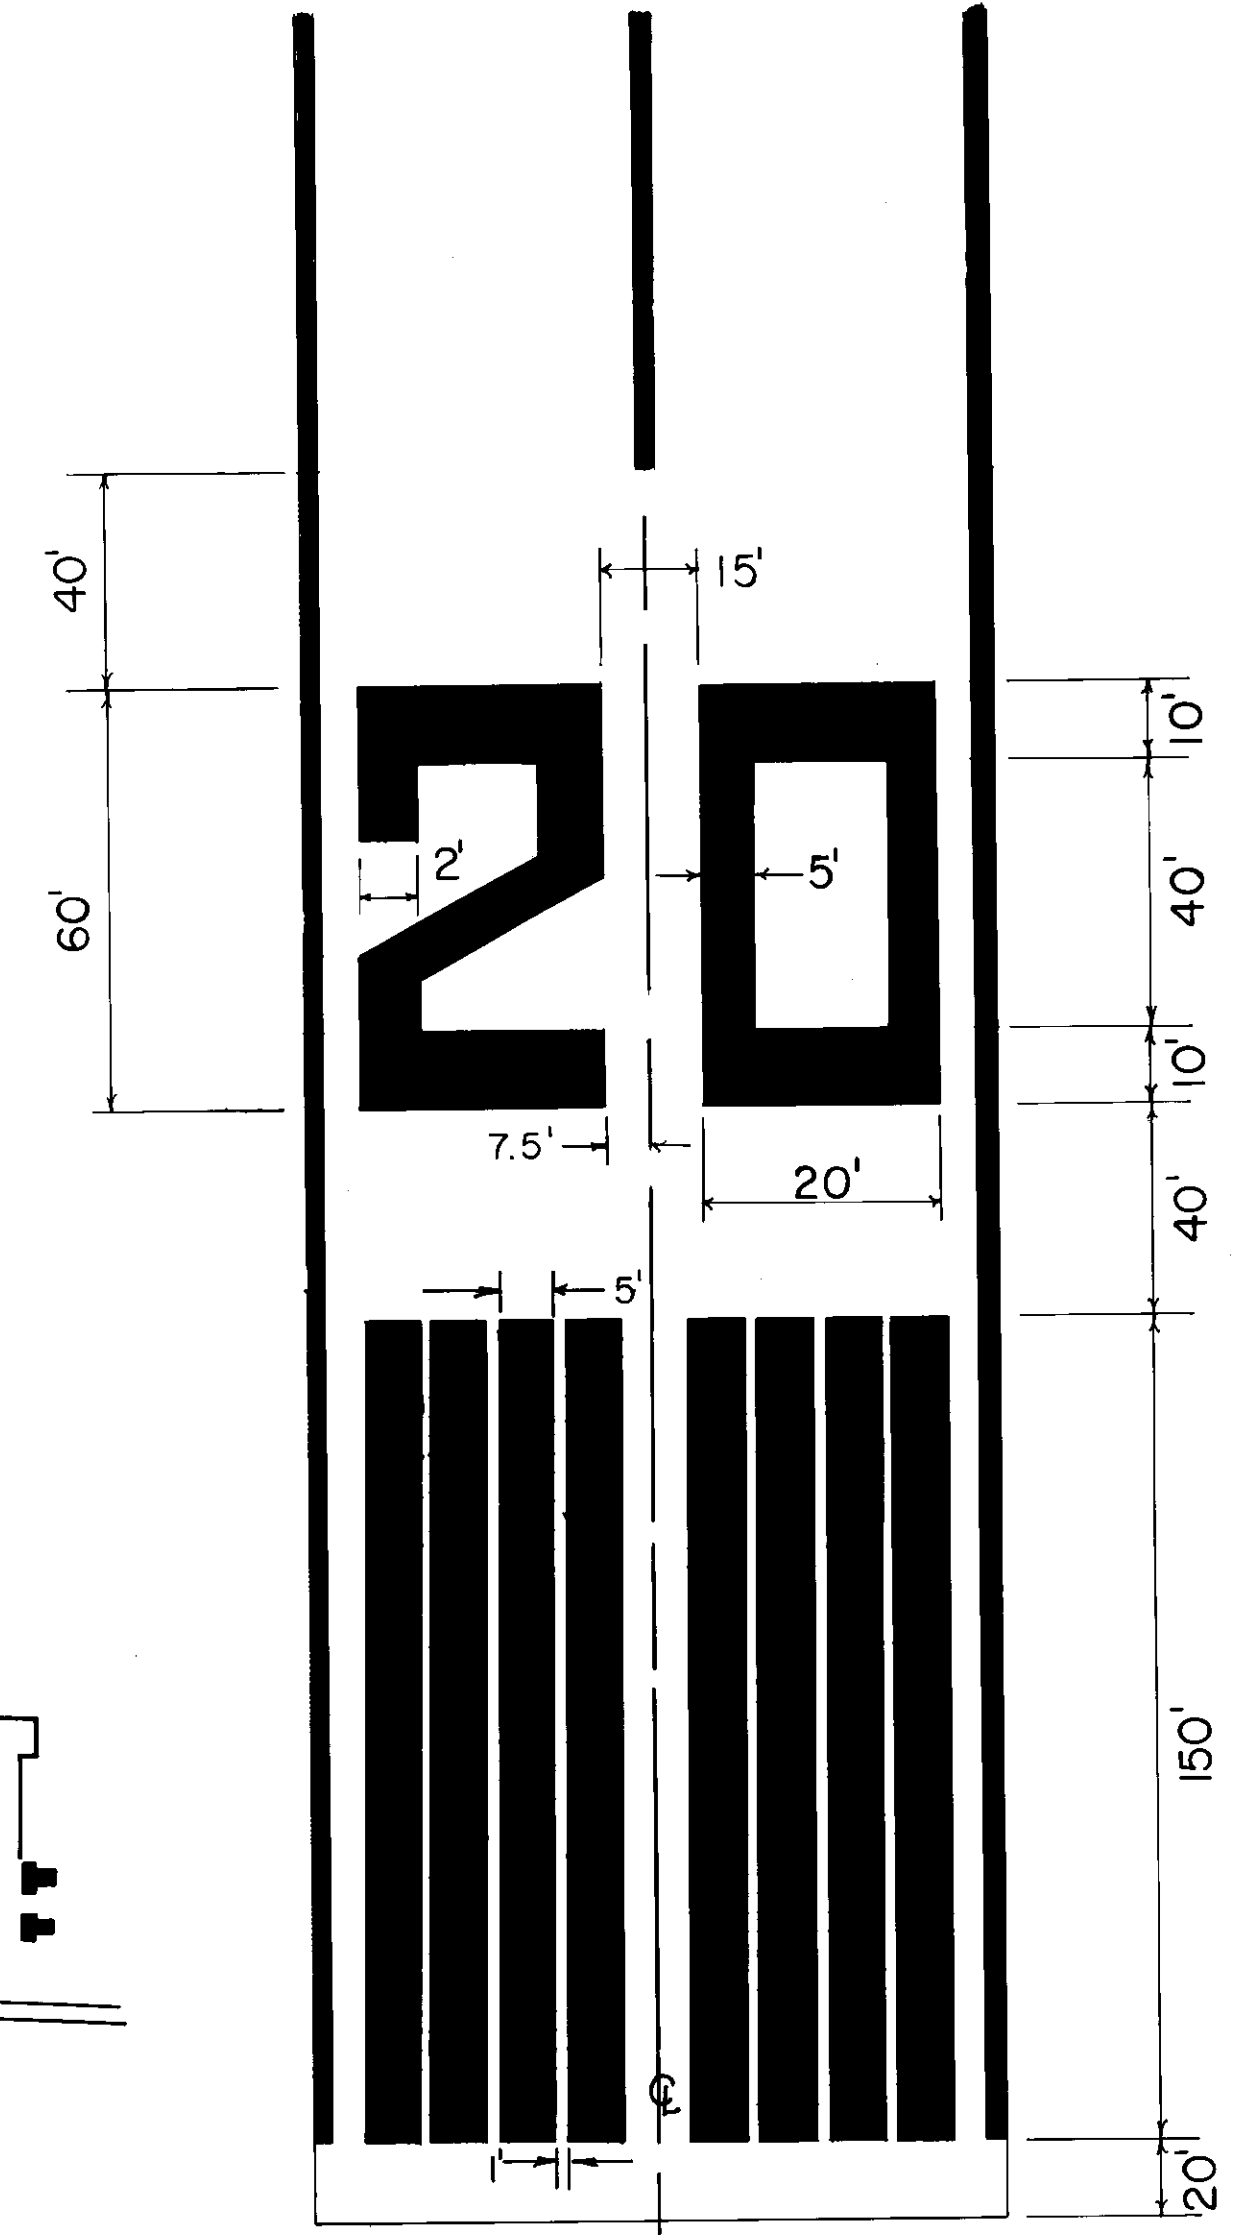
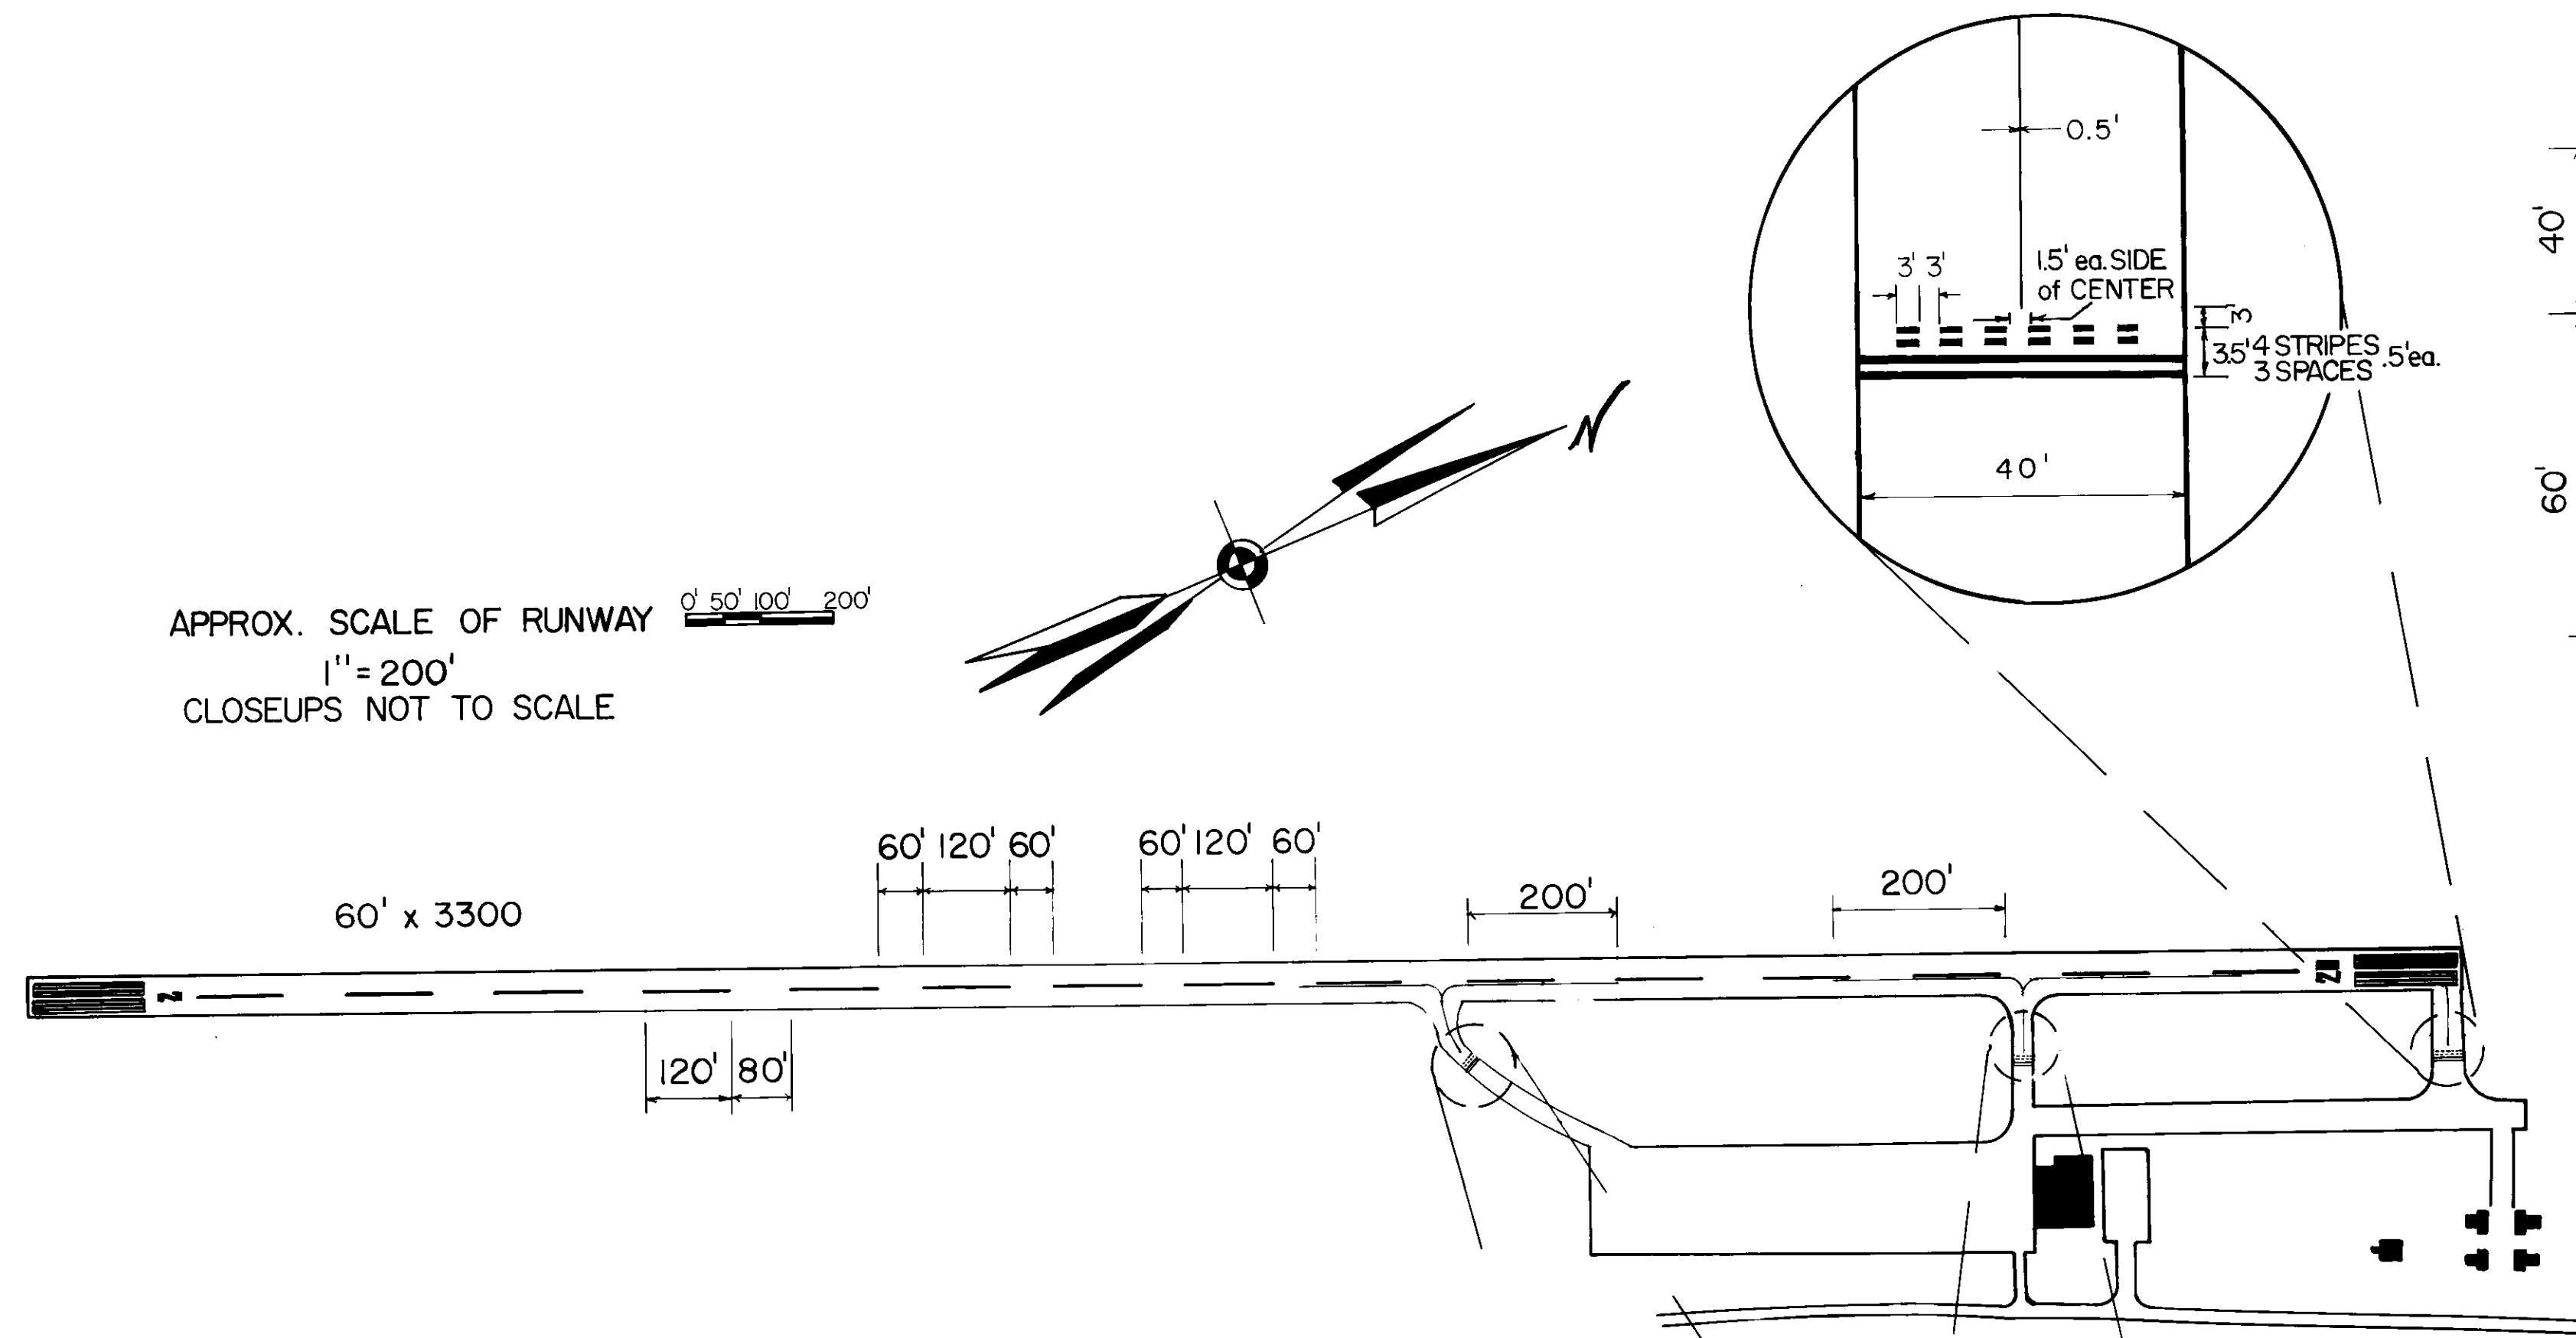


NOTE: SIDE STRIPES ARE NO LONGER NECESSARY PER AC 150/5340-1F CHANGE NO. 1 DATED 8/16/91

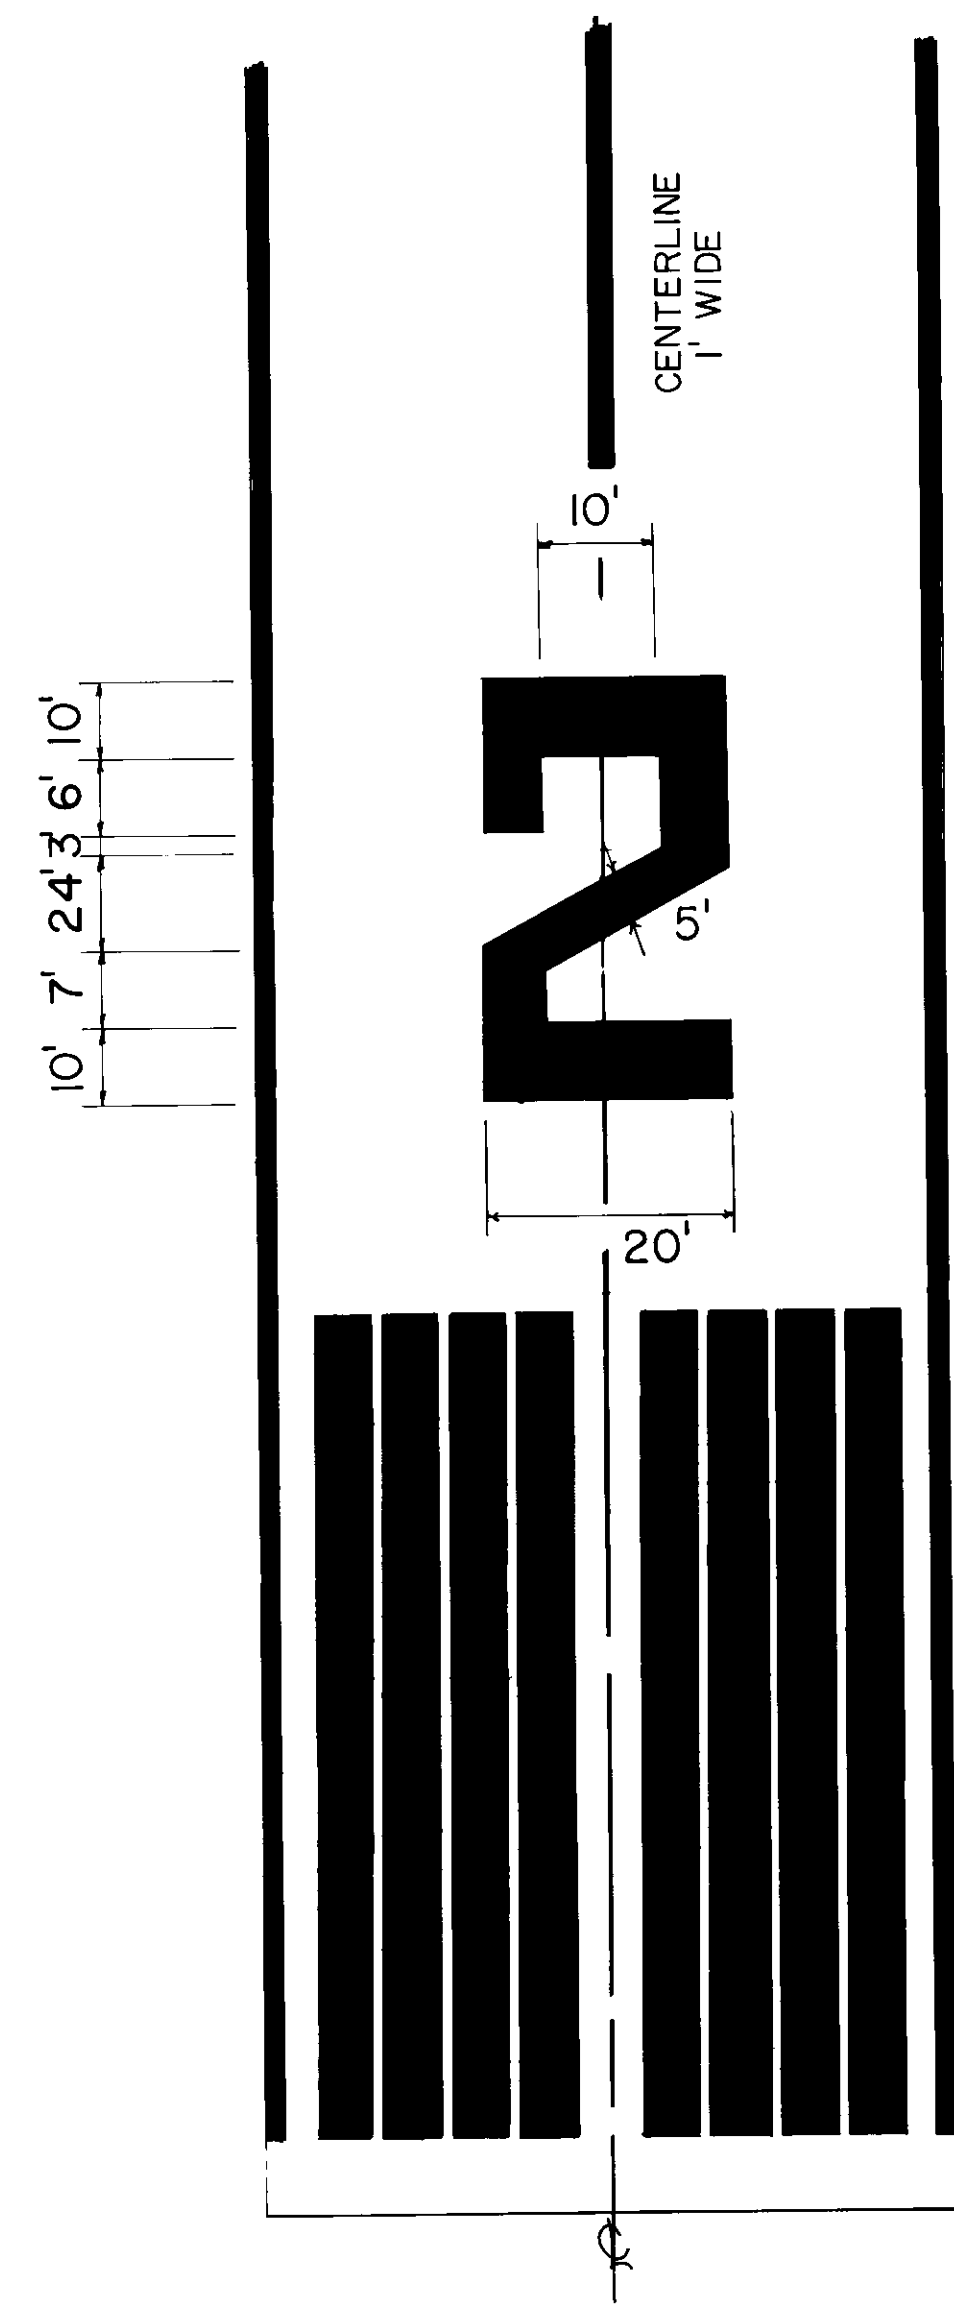

APPROX. SCALE OF RUNWAY 1" = 200'
CLOSEUPS NOT TO SCALE

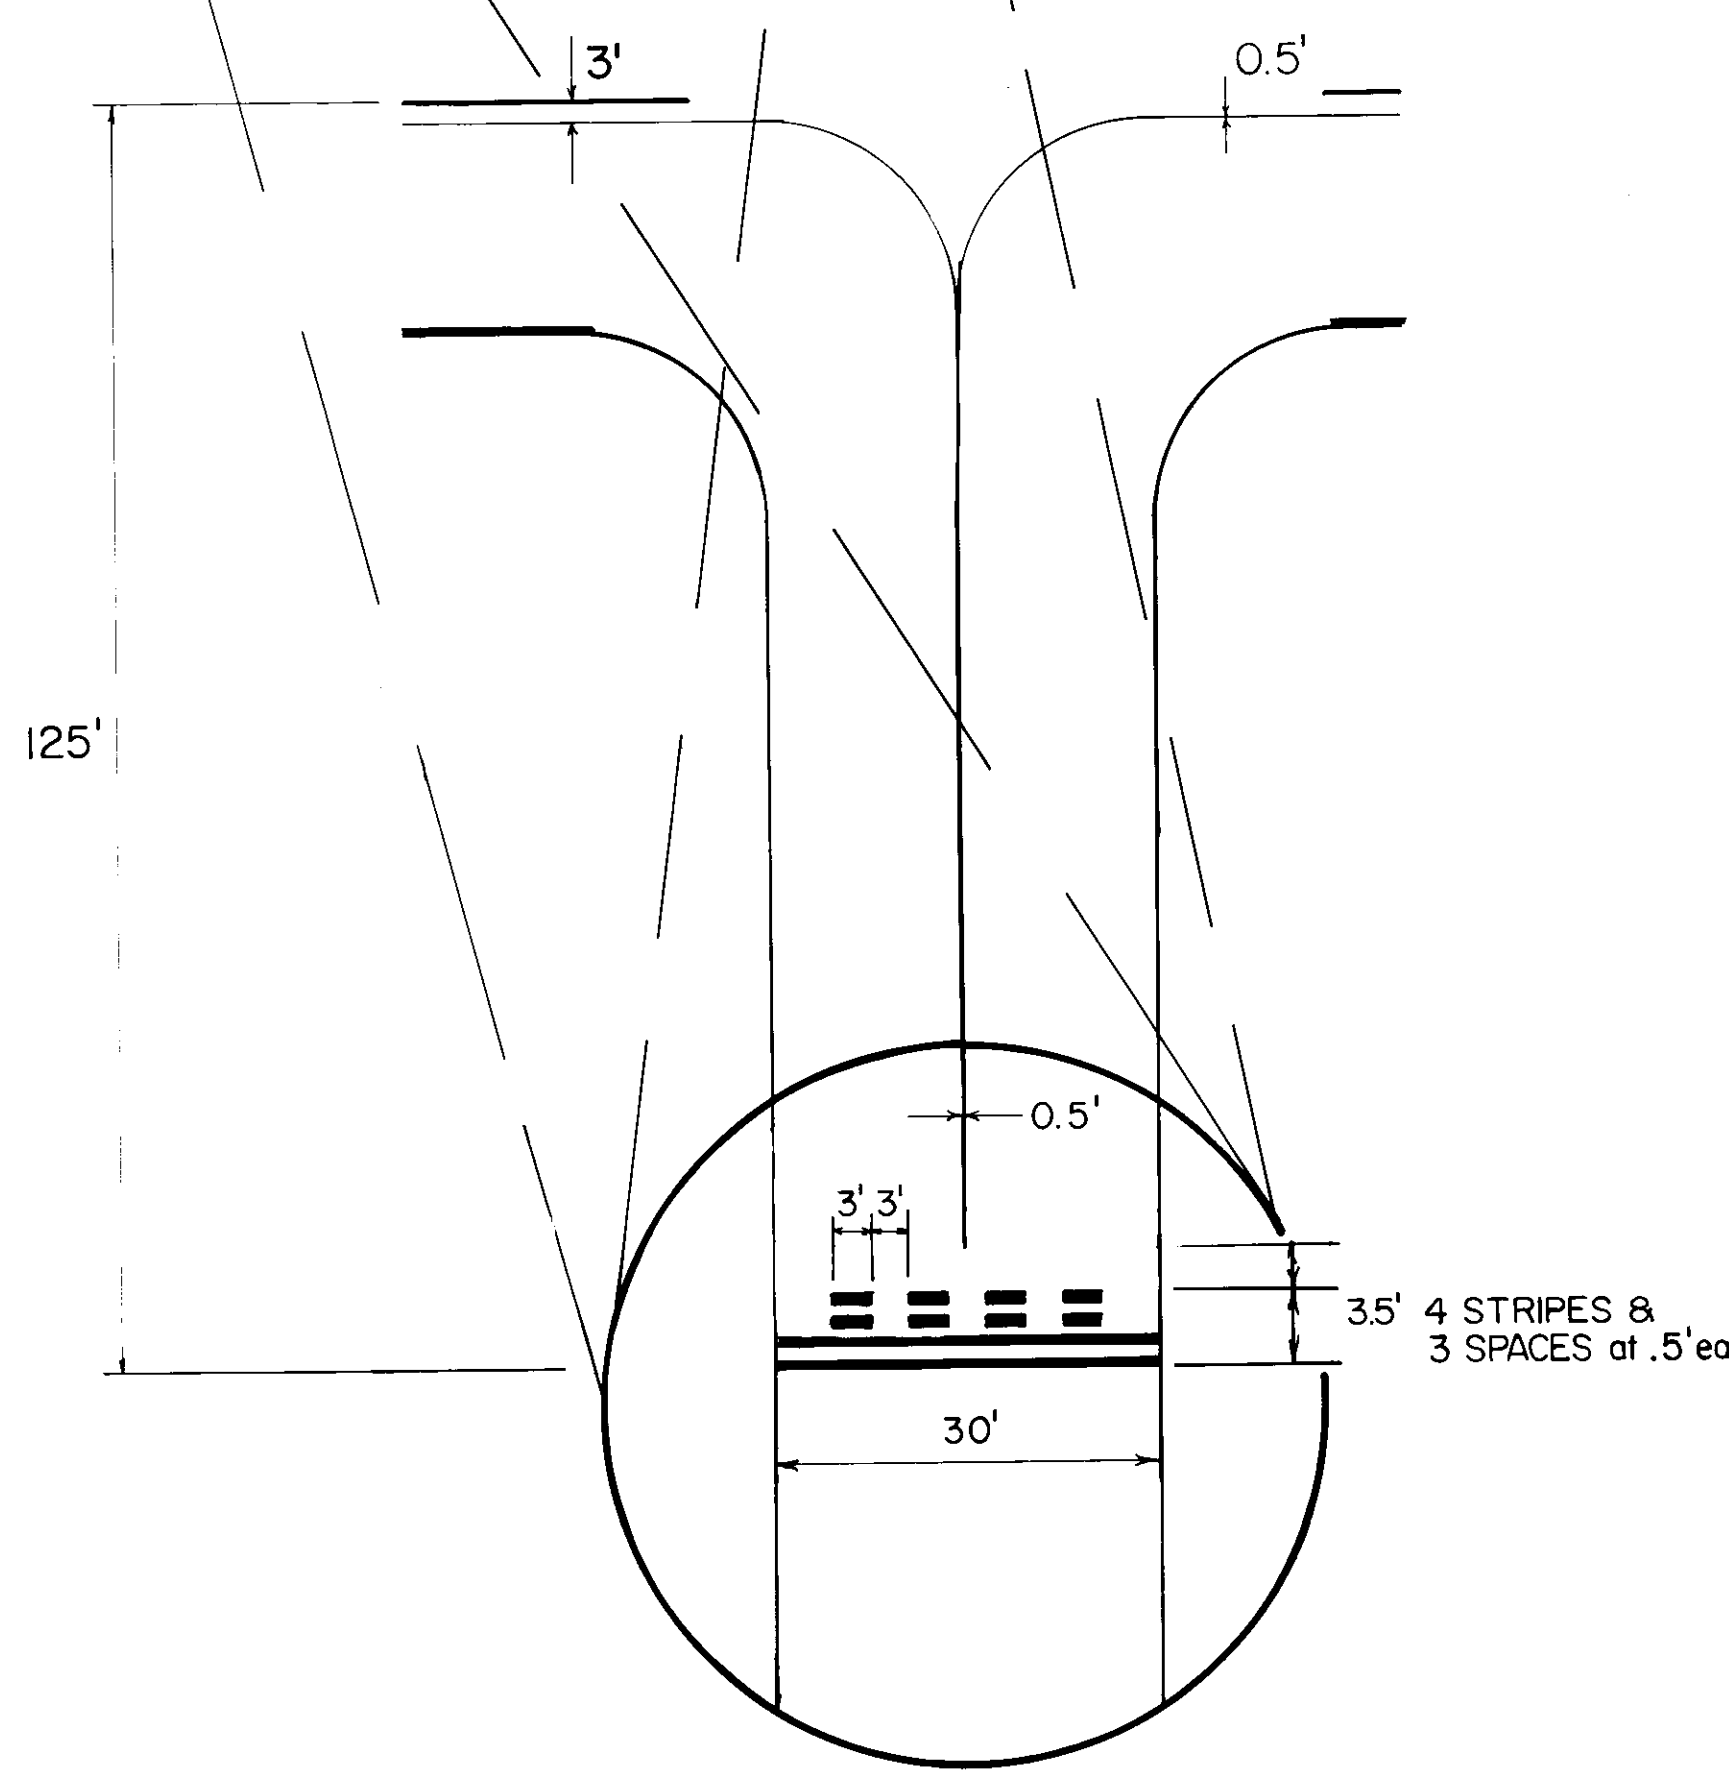

- NOTES:
- 1) THE NUMBERS SHOULD BE NO CLOSER THAN TWO FEET FROM THE EDGE LINE OF THE RUNWAY.
 - 2) "ADJUSTMENTS TO THE LENGTHS OF THE STRIPES AND GAPS, (OF THE CENTERLINE) WHERE NECESSARY TO ACCOMMODATE THE RUNWAY LENGTH, ARE MADE NEAR THE RUNWAY MIDPOINT." AC 150/5340-1F
 - 3) CALCULATIONS BASED ON SOLID MARKINGS (NOT STRIATED).
 - 4) ALL RUNWAY MARKINGS ARE TO BE STRIATED WITH ALL STRIPES AND SPACES EQUAL IN WIDTH (4" to 6")
 - 5) NUMERALS ARE SAME DIMENSIONS ON BOTH ENDS.
 - 6) THRESHOLD MARKINGS ARE SAME DIMENSIONS ON BOTH ENDS.
 - 7) CENTERLINE AND SPACING ARE TYPICAL. (CENTERLINE IS 120' LONG & SPACING IS 80' LONG UNLESS OTHERWISE SPECIFIED)

PAINT QUANTITIES				
LOCATION	SQUARE FEET	No. OF GALLON	COLOR	
			WHITE	YELLOW
CENTERLINE STRIPE	1800	18	★	
THRESHOLD MARKINGS	8400	84	★	
NUMERALS	2115	21	★	
HOLDING POSITION	112	1		★
TAXIWAY CENTERLINE	673	7		★

CALEDONIA COUNTY
STATE AIRPORT
PAINT STRIPING DETAIL
2/20 NONPRECISION RUNWAY
11/89

REVISION 6/89 SLB
5/92 SDS