

State of Vermont  
 Department of Buildings & General Services  
**CALEDONIA COUNTY STATE AIRPORT  
 CIVIL AIR PATROL HANGER**  
 LYNDON, VERMONT

AGENCY OF ADMINISTRATION  
 DEPT. OF BUILDINGS & GENERAL SERVICES  
 2 GOVERNOR AIKEN AVENUE  
 MONTPELIER, VERMONT 05633-5801  
 R. TASHA WALLIS, COMMISSIONER

AGENCY OF TRANSPORTATION  
 NATIONAL LIFE BUILDING  
 MONTPELIER, VERMONT 05633-5001  
 DAWN TERRILL, SECRETARY




James H. Douglas  
 Governor

JANUARY, 2005

INDEX OF SHEETS

001	TITLE	
002	C1.0	PROPOSED CONDITIONS PLAN
003	C2.0	WASTE WATER DETAILS
004	C2.1	WASTE WATER NOTES
005	C3.0	SITE DETAILS AND NOTES
006	C3.1	EROSION CONTROL NOTES AND DETAILS
007	C4.0	SPECIFICATIONS
008	A1	FOUNDATION PLAN DETAILS
009	A2	FLOOR PLANS
010	A3	SECTION I EXTERIOR ELEVATIONS
011	A4	SECTION A & B DETAILS
012	A5	FINISH, DOOR & WINDOW SCHED, DETAILS & WALL TYPES
013	M1	FLOOR PLANS - MECHANICAL & MECHANICAL DETAILS
014	M2	ENLARGED BOILER ROOM PLAN - MECHANICAL DETAILS & NOTES
015	M3	MECHANICAL DETAILS
016	P1	PARTIAL GROUND FLOOR PLUMBING PLANS, DETAILS & SCHEDULES
017	E-1	ELECTRICAL PLAN
018	E-2	LIGHTING PLAN
019	E-3	ELECTRICAL PLANS & DETAILS

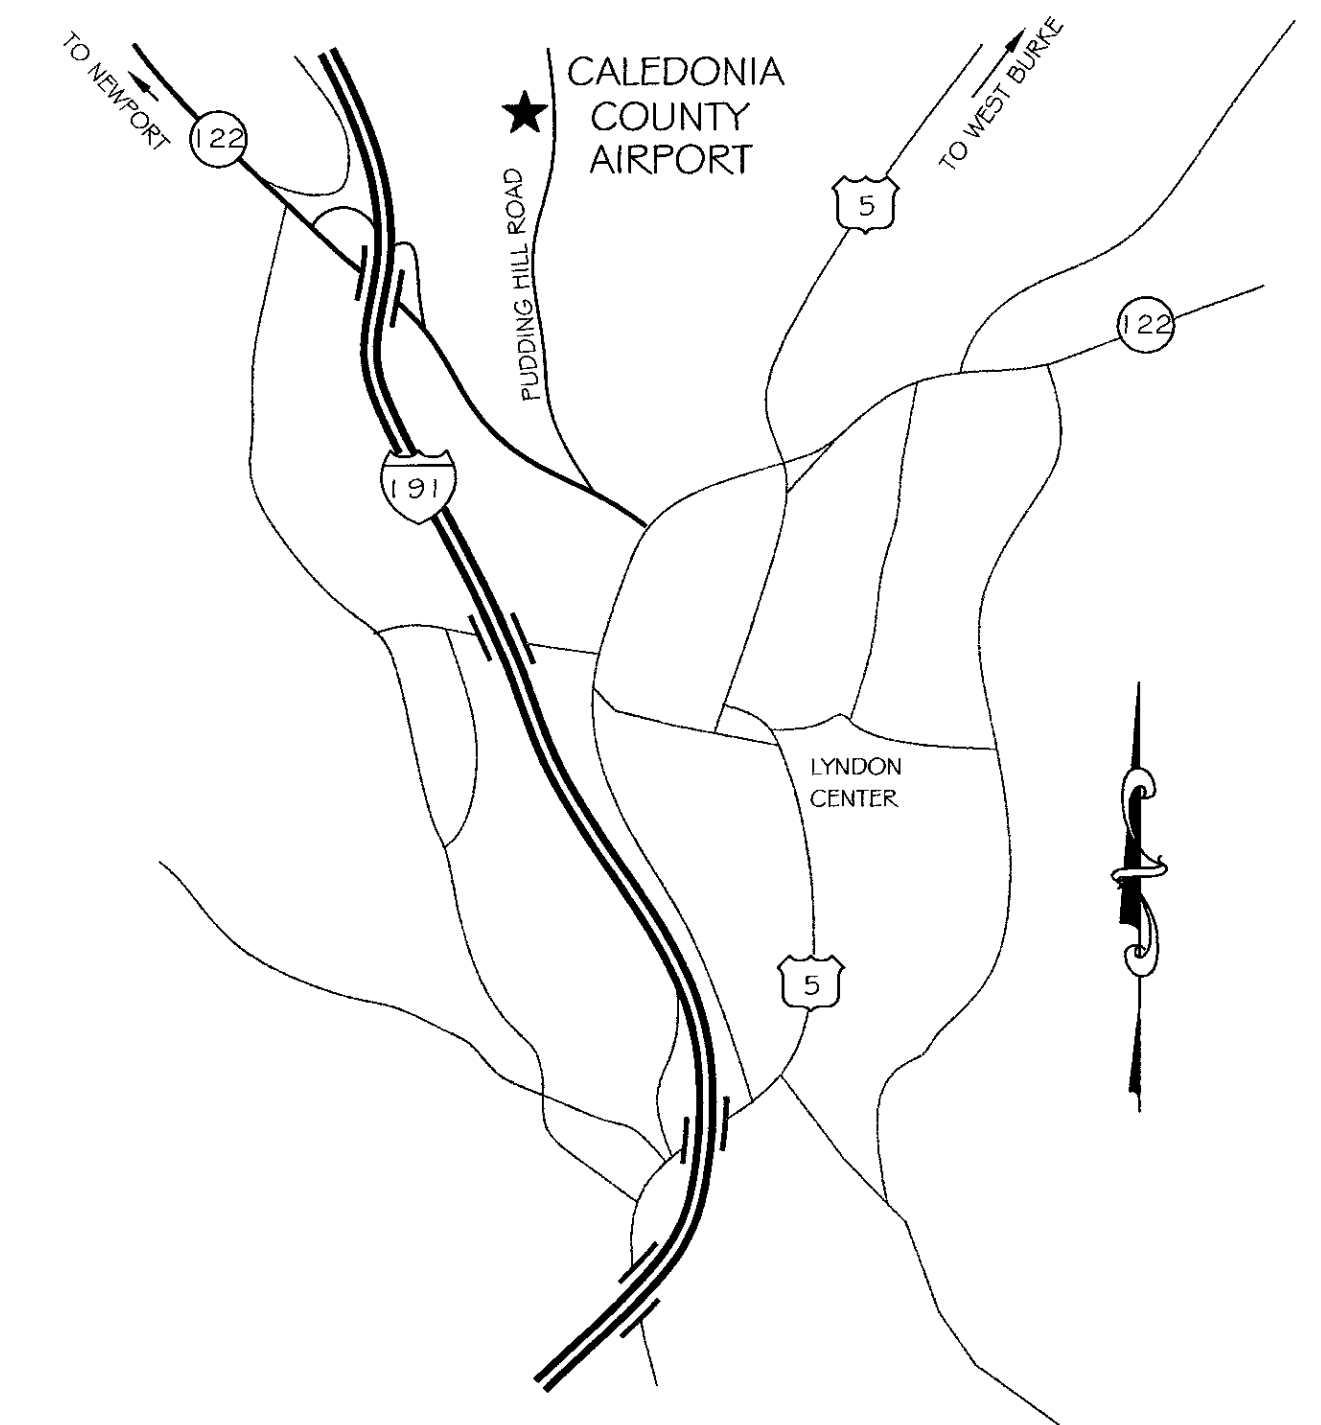

PROJECT LOCATION

SET # \_\_\_\_\_  
 DO NOT COPY