
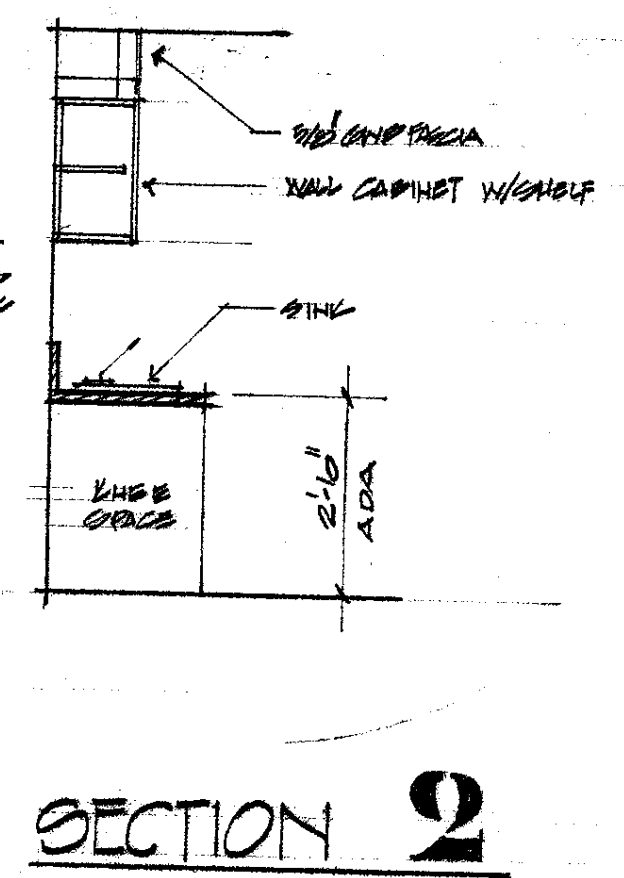
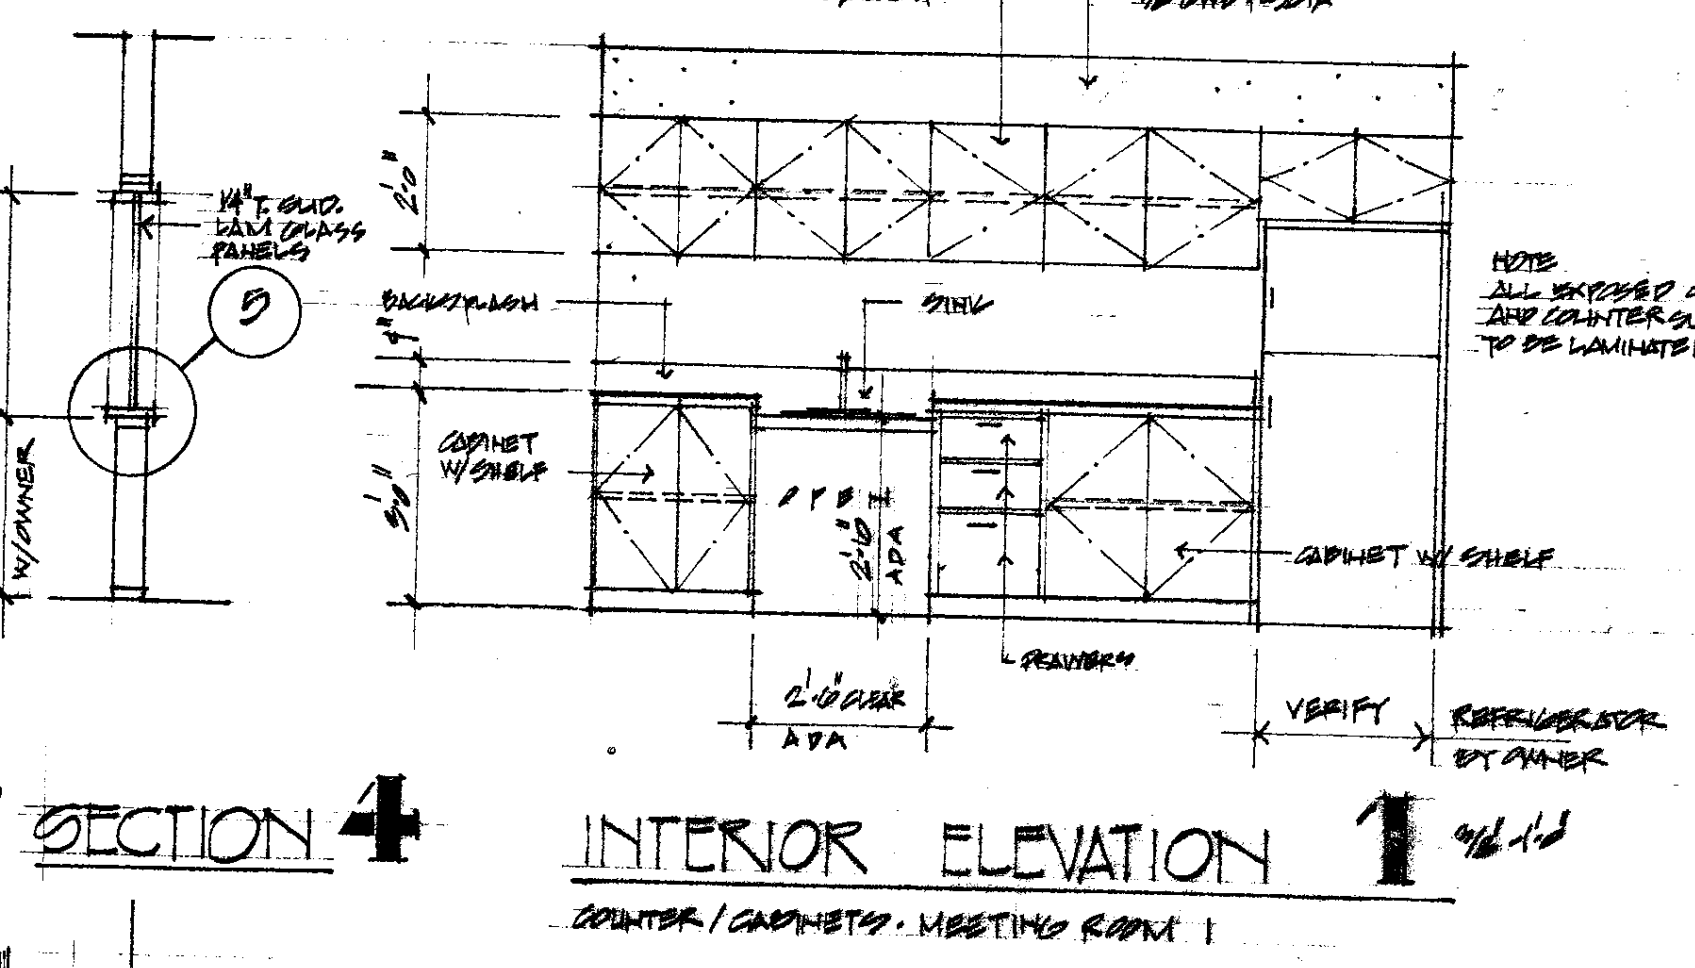
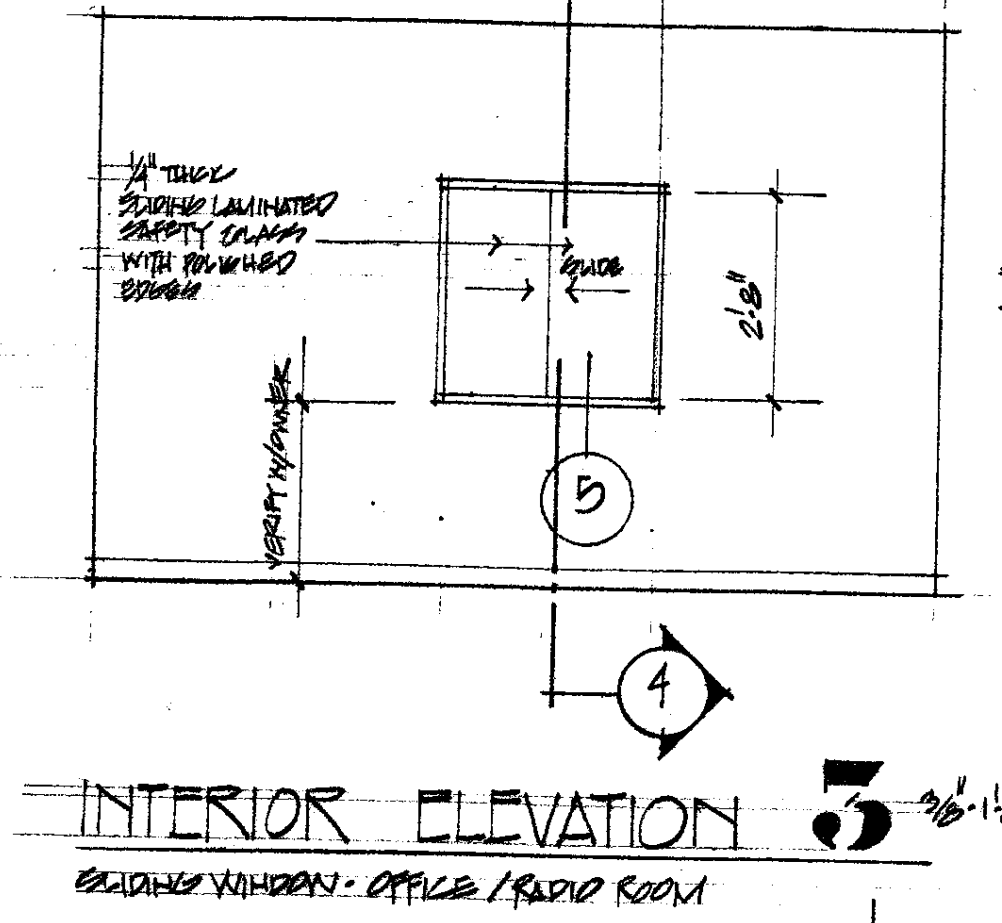
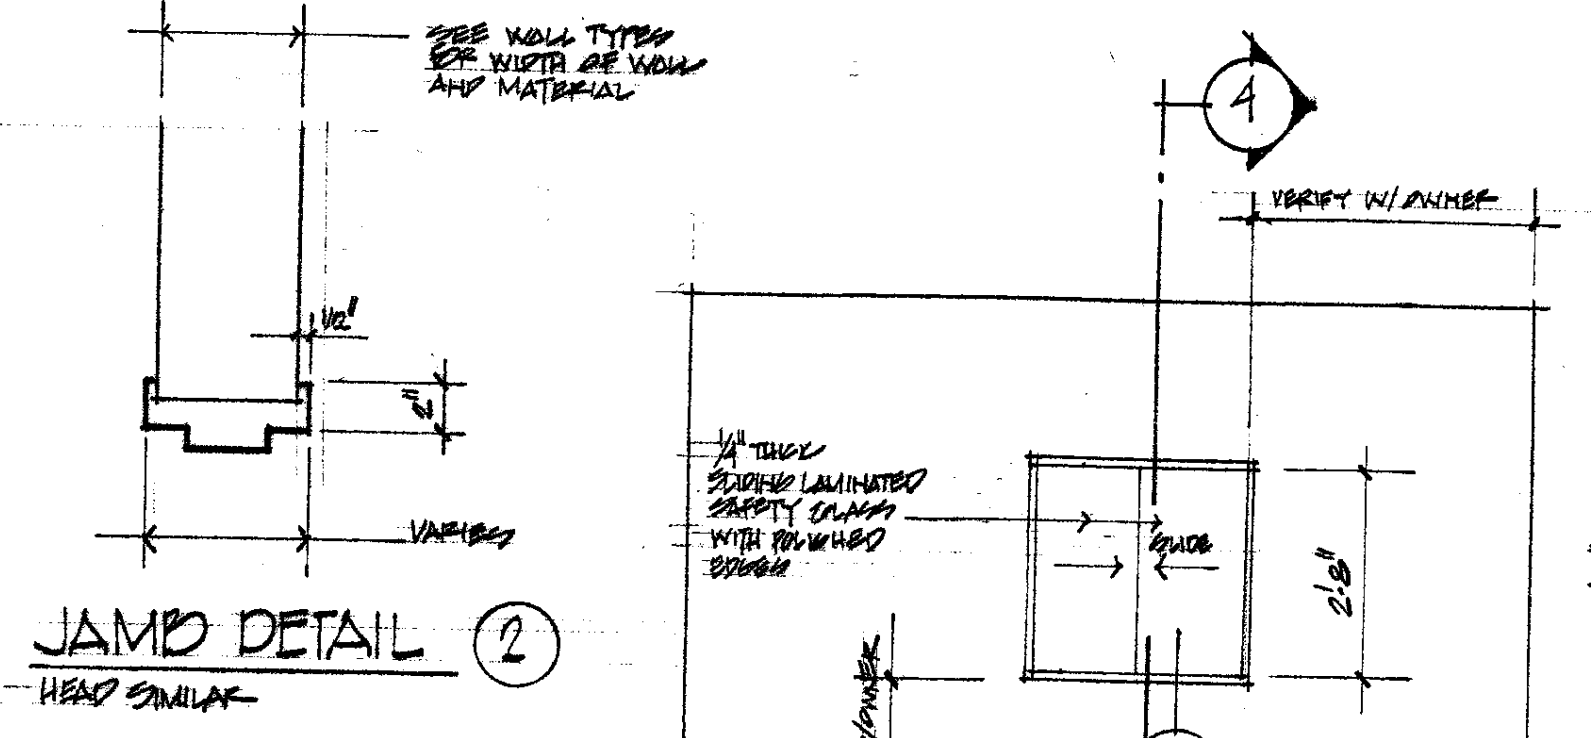
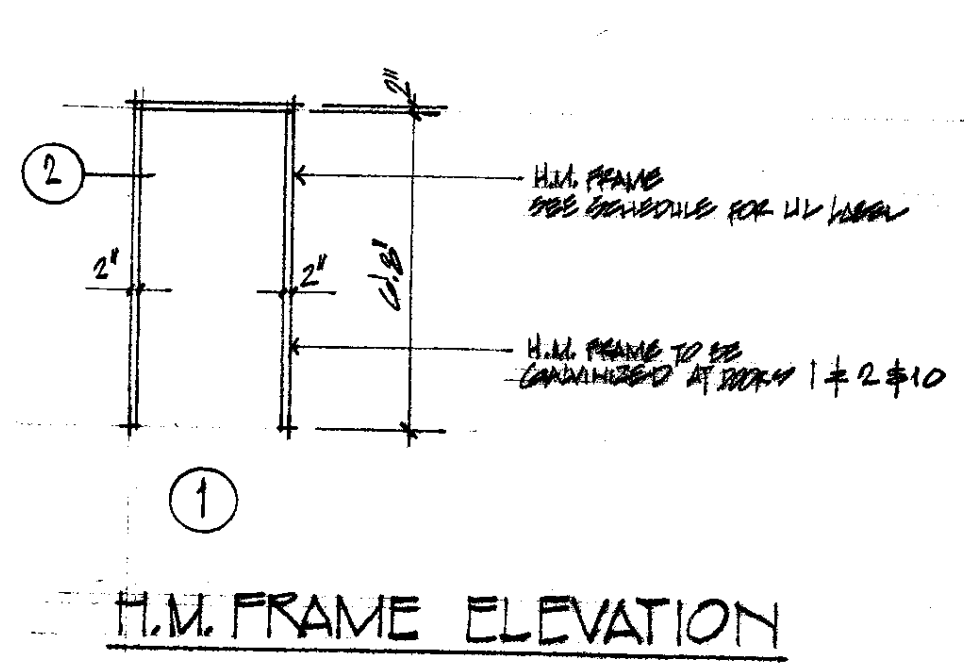
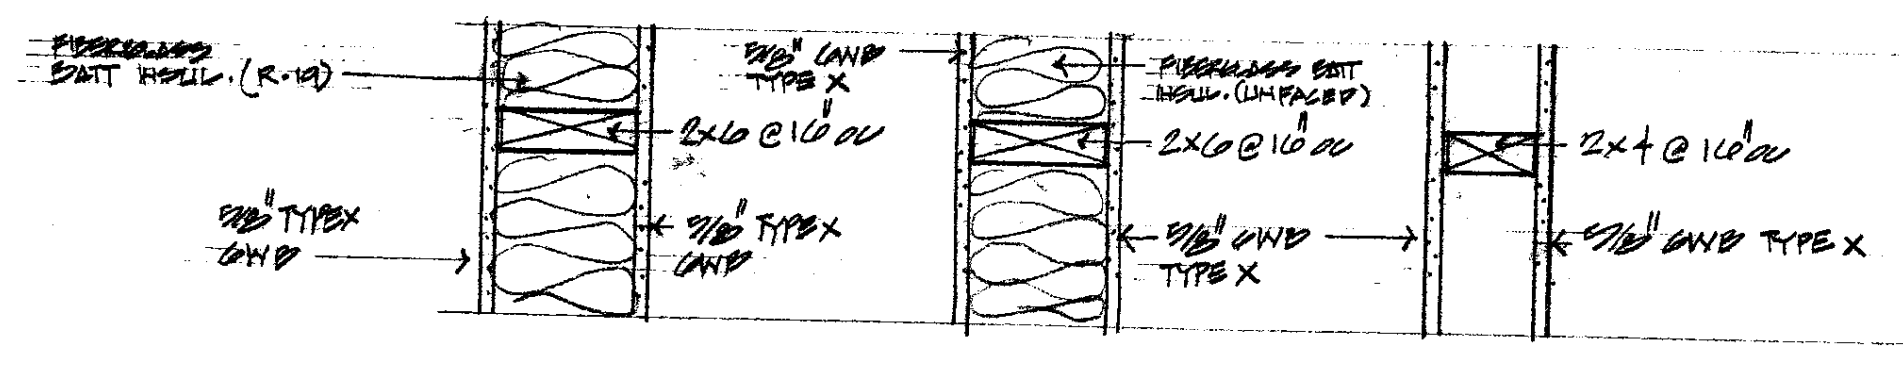




DOOR AND FRAME SCHEDULE														
DOOR NO.	DOOR DESCRIPTION				FRAME		DETAILS			GLASS TYPE	LVL LABEL	H.W. SET	REMARKS	
	SYMB.	MATERIAL	WIDTH	HEIGHT	SYMB.	MAT'L.	THRESHLD.	HEAD	JAMB					SILL
1	A	GLASS H.M. INSULATED	3'-0"	6'-8"	1	GLASS H.M.	ALUM.	2	2	-	WIRE	-	1	DOOR TO BE INSULATED. THRESHOLD TO HAVE THERM. BREAK
2	B	GLASS H.M.	3'-0"	6'-8"	1	GLASS H.M.	ALUM.	2	2	-	-	-	1	DOOR TO BE INSULATED. THRESHOLD TO HAVE THERM. BREAK
3	C	H.M. GLASS	3'-0"	6'-8"	1	H.M.	ALUM.	2	2	-	WIRE	B LABEL	3	
4	D	H.M.	3'-0"	6'-8"	1	H.M.	ALUM.	2	2	-	-	B LABEL	4	
5	D	H.M.	3'-0"	6'-8"	1	H.M.	-	2	2	-	-	B LABEL	5	
6	C	H.M. GLASS	3'-0"	6'-8"	1	H.M.	ALUM.	2	2	-	WIRE	B LABEL	3	
7	C	H.M. GLASS	3'-0"	6'-8"	1	H.M.	ALUM.	2	2	-	WIRE	B LABEL	3	
8	D	H.M.	3'-0"	6'-8"	1	H.M.	-	2	2	-	-	B LABEL	3	
9	D	H.M.	3'-0"	6'-8"	1	H.M.	-	2	2	-	-	B LABEL	3	
10	B	GLASS H.M.	3'-0"	6'-8"	1	GLASS H.M.	ALUM.	2	2	-	-	-	1	DOOR TO BE INSULATED. THRESHOLD TO HAVE THERM. BREAK

SCHEDULE OF INTERIOR FINISHES									
NO.	ROOM	FLOOR	BASE	WALLS				CEILING	NOTATION
				FOURTH	SOUTH	EAST	WEST		
1	MEETING ROOM	VCT	VINYL	2" TYPE X GNB	2" TYPE X GNB	2" TYPE X GNB	2" TYPE X GNB	ACOUS. PANELS	
2	TOILET ROOM	VCT	VINYL	2" TYPE X GNB	2" TYPE X GNB	2" TYPE X GNB	2" TYPE X GNB	ACOUS. PANELS	
3	MECHANICAL	CONC.	VINYL	2" TYPE X GNB	2" TYPE X GNB	2" TYPE X GNB	2" TYPE X GNB	2" TYPE X GNB	CEILING TO HAVE 2 LAYERS OF 2" TYPE X GNB AT 8'-0" ON 2x4 CEILING JOISTS.
4	RADIO ROOM	VCT	VINYL	2" TYPE X GNB	2" TYPE X GNB	2" TYPE X GNB	2" TYPE X GNB	ACOUS. PANELS	
5	OFFICE	VCT	VINYL	2" TYPE X GNB	2" TYPE X GNB	2" TYPE X GNB	2" TYPE X GNB	ACOUS. PANELS	
6	CLOSET	VCT	VINYL	2" TYPE X GNB	2" TYPE X GNB	2" TYPE X GNB	2" TYPE X GNB	2" TYPE X GNB	
7	HANGAR	CONC.	-	2" TYPE X GNB * 1/2" CON. BIND	2" TYPE X GNB * 1/2" CON. BIND	2" TYPE X GNB * 1/2" CON. BIND	2" TYPE X GNB * 1/2" CON. BIND	2" TYPE X GNB * 1/2" CON. BIND	* 3/8" TYPE X GNB - 3/8" CON. BIND 8'-0" HIGH FROM FINISH FLOOR.
8	JANTER	VCT	VINYL	2" TYPE X GNB	2" TYPE X GNB	2" TYPE X GNB	2" TYPE X GNB	2" TYPE X GNB	

GNB - GYPSUM WALL BOARD
VCT - VINYL COMPOSITION TILE
ACOUS. PANELS - SUSPENDED ACOUSTIC CEILING PANELS

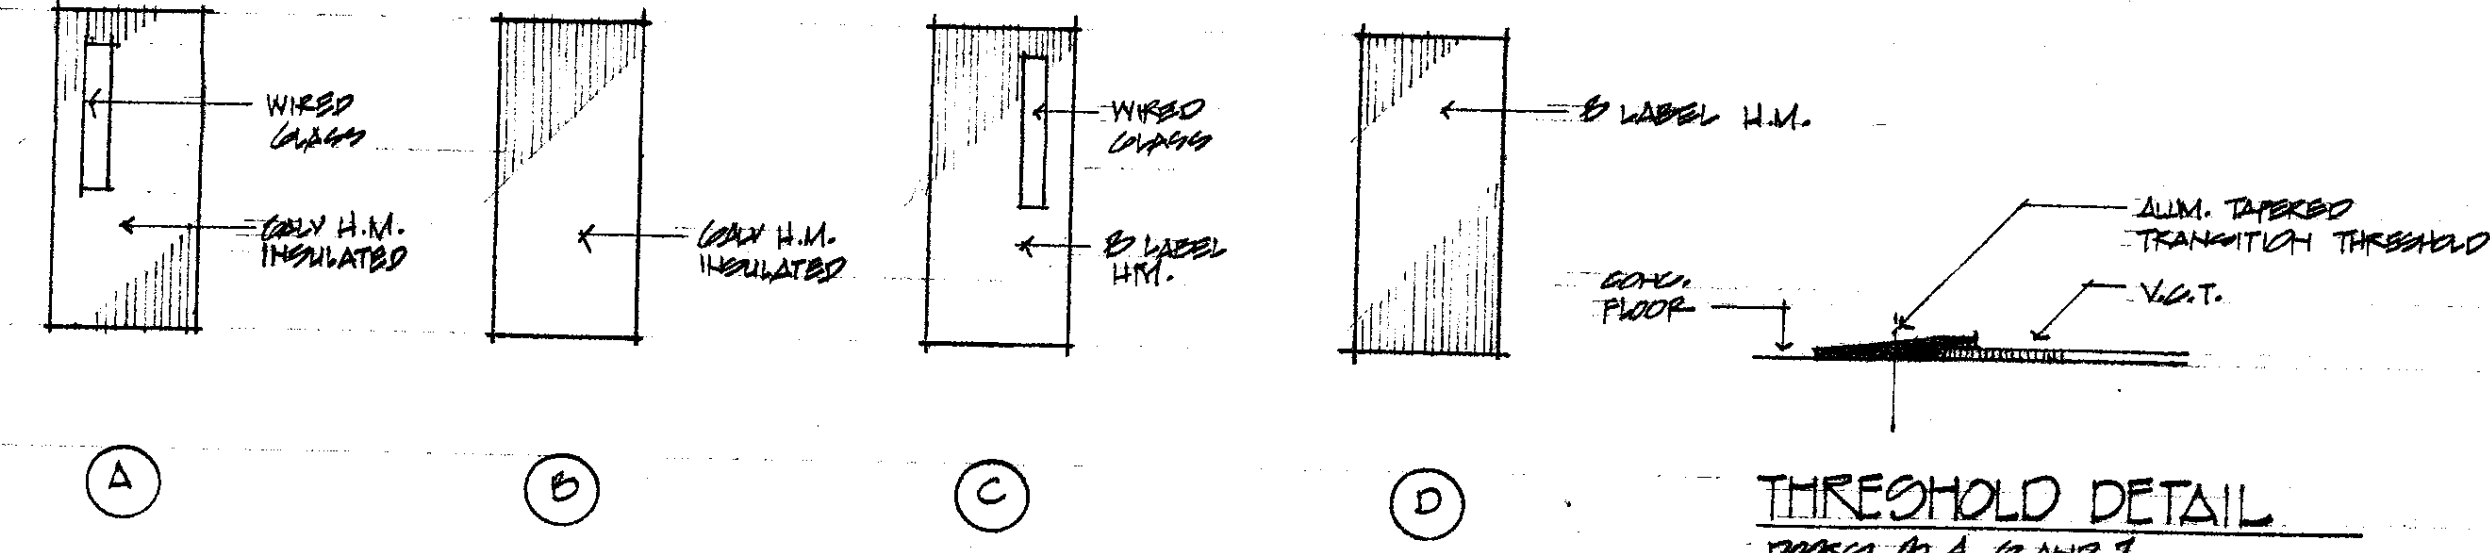

WINDOW SCHEDULE						
NO.	TYPE	MATERIAL	SIZE	GLASS	SCREENING	NOTATION
A	CASEMENT	VINYL	4'-0" x 4'-0"	INSULATED LOW E	YES	W/ JAMB EXTENDING TO ROOF
B	CASEMENT	VINYL	4'-0" x 4'-0"	INSULATED LOW E	YES	W/ JAMB EXTENDING TO ROOF
C	FIXED	VINYL	4'-0" x 4'-0"	INSULATED LOW E	NO	W/ JAMB EXTENDING TO ROOF

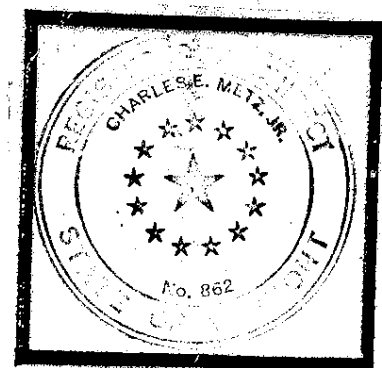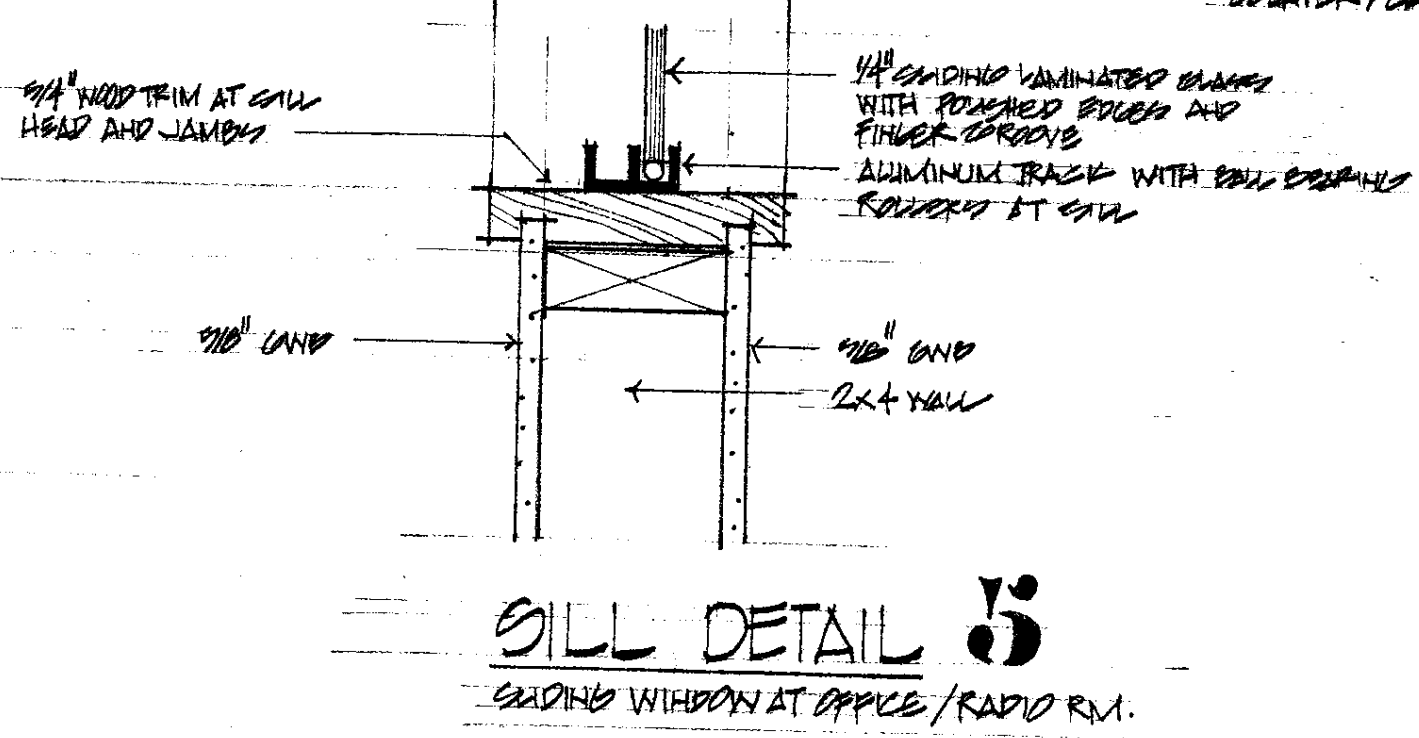

PROJECT:
NEW HANGAR FOR
CIVIL AIR PATROL
TITLE:
FINISH, DOOR AND WINDOW SCHED.
DETAILS AND WALL TYPES

APRIL 2007
CHARLES E. METZ
ARCHITECT
THE GRIST MILL
BRADFORD VT 05033

DRAWING:
A5