



PLAN OF SLAB 1/8" = 1'-0"

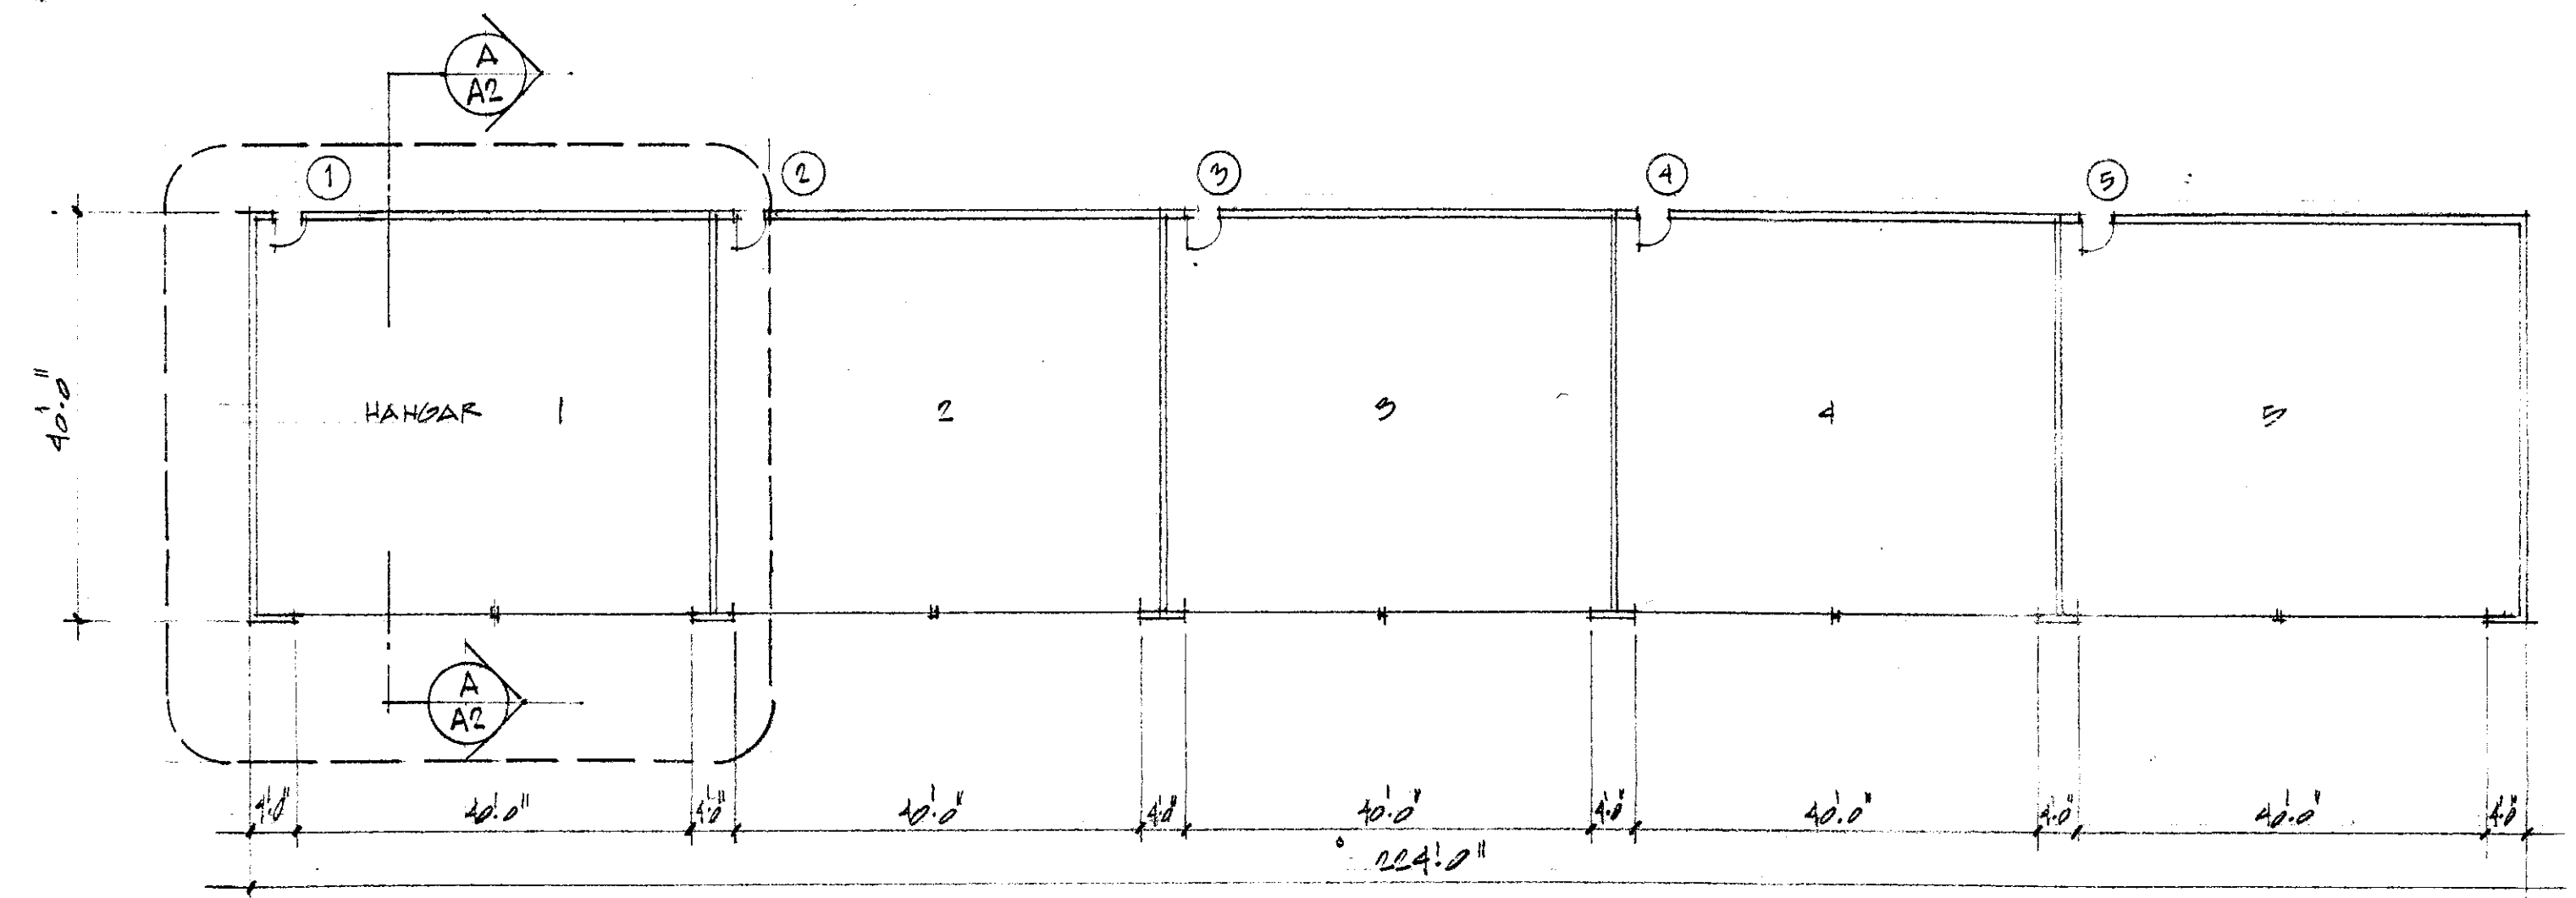


FLOOR PLAN 1/8" = 1'-0"

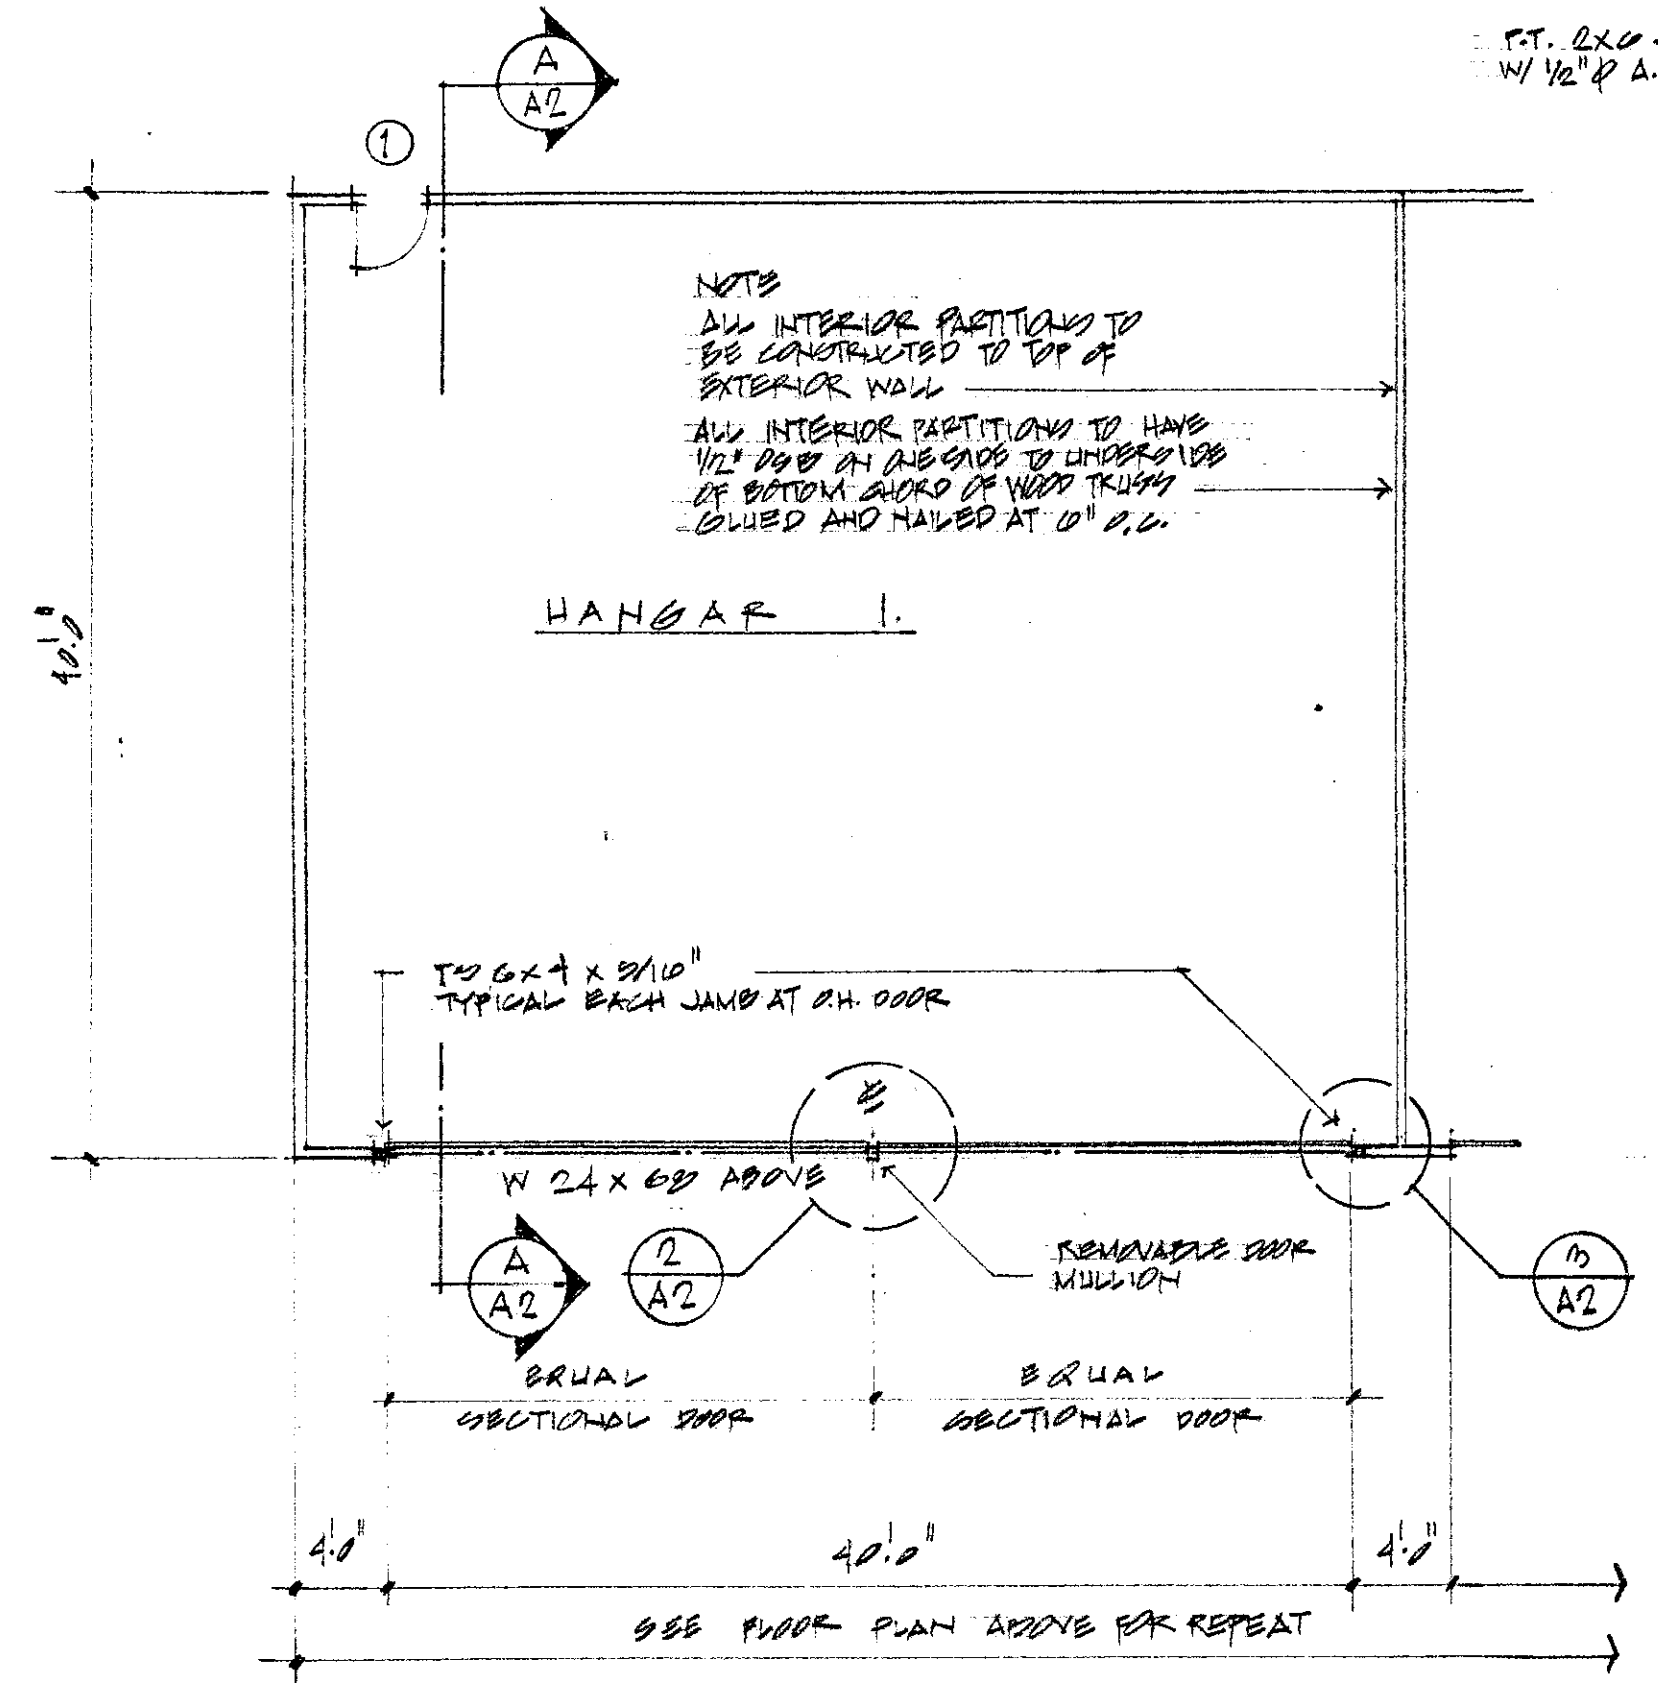


PARTIAL FLOOR PLAN 1/8" = 1'-0"


NOTE: EXACT SPACING FOR UPWARD ACTING SECTIONAL DOOR TO BE VERIFIED BY DOOR MANUFACTURER.

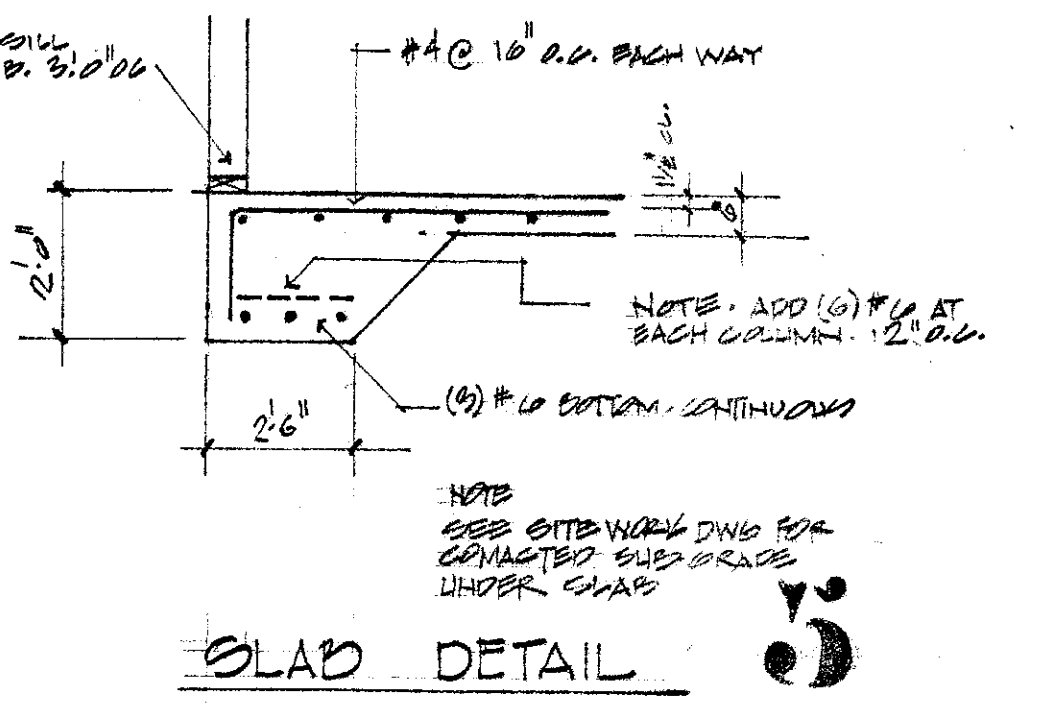


SLAB DETAIL 3

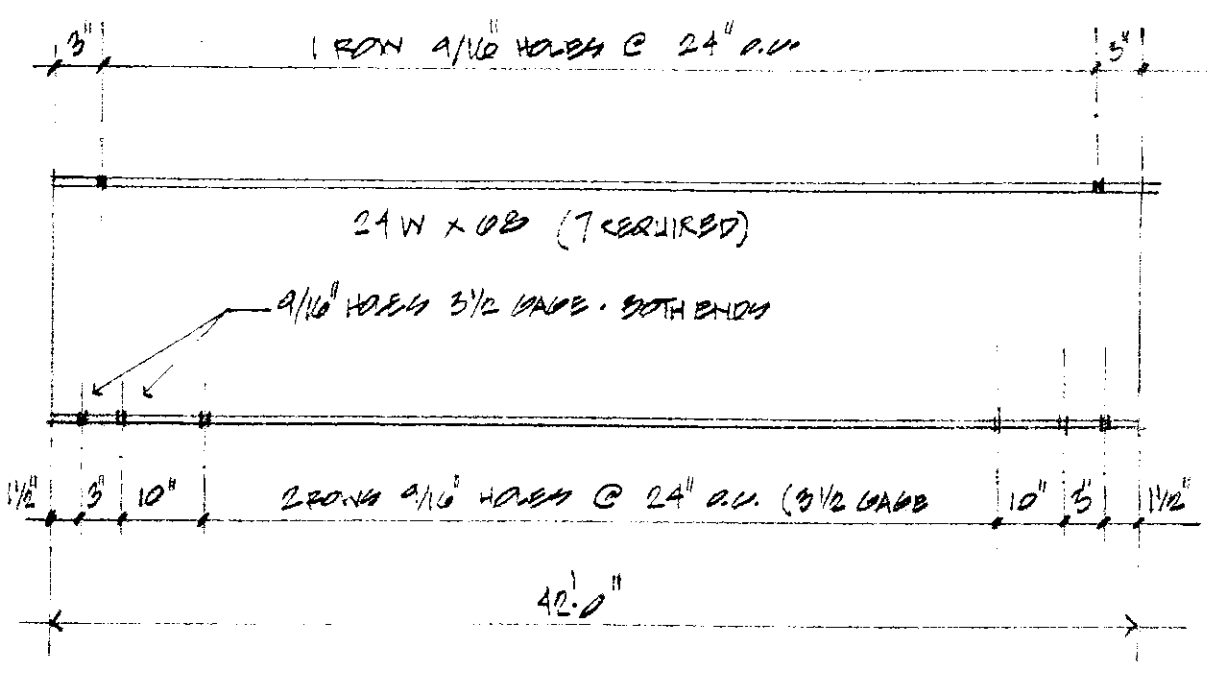


BEAM DETAIL 4

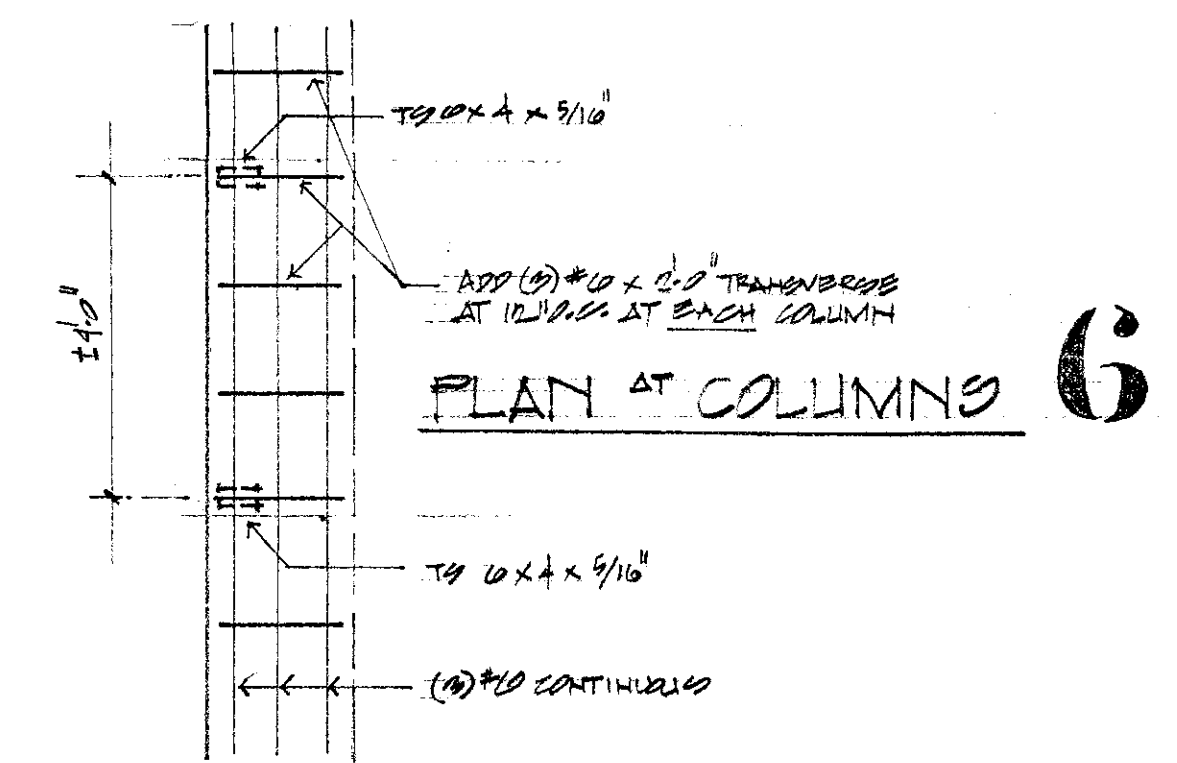


PLAN AT COLUMNS 6

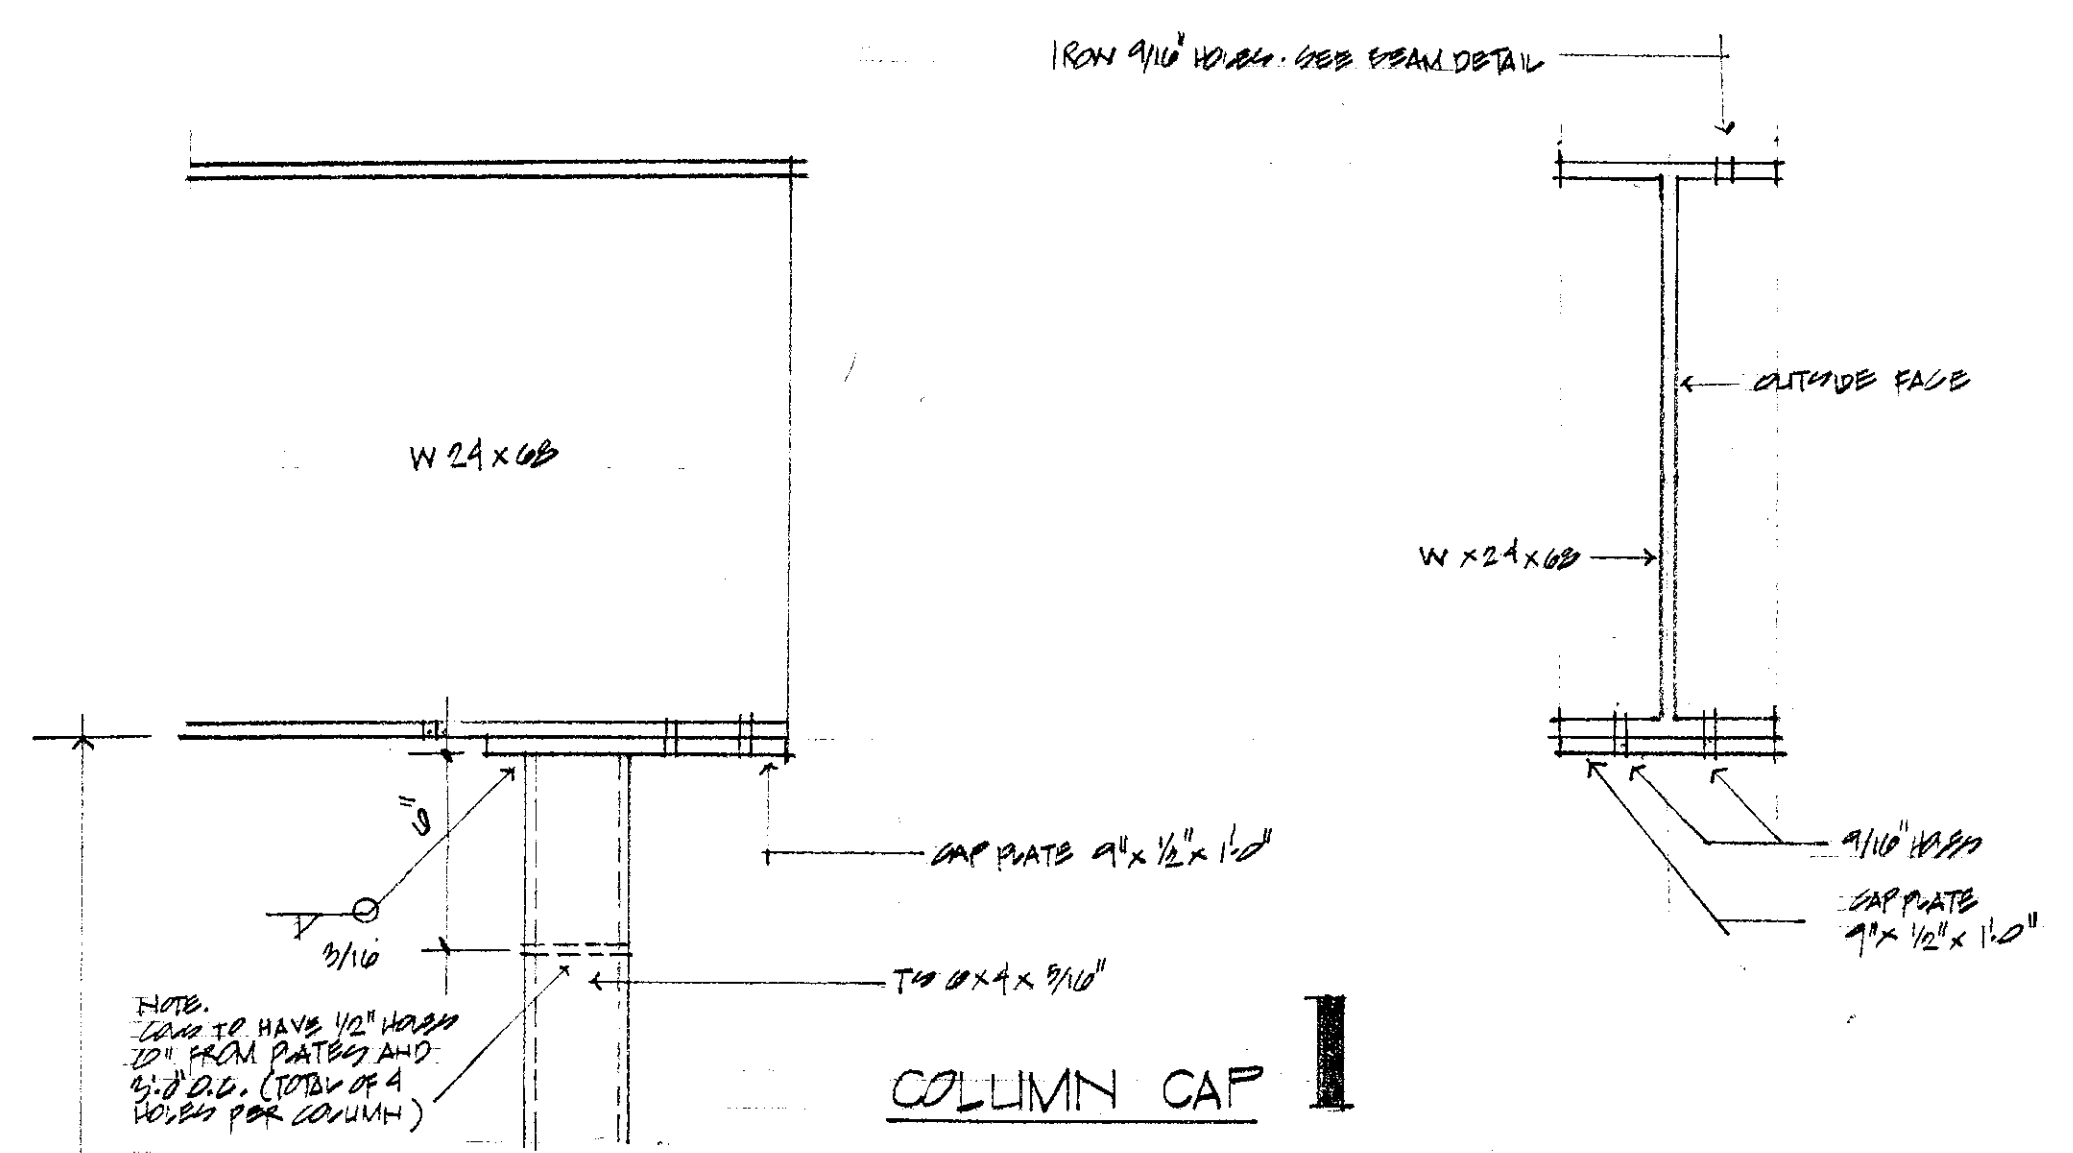


COLUMN CAP 1

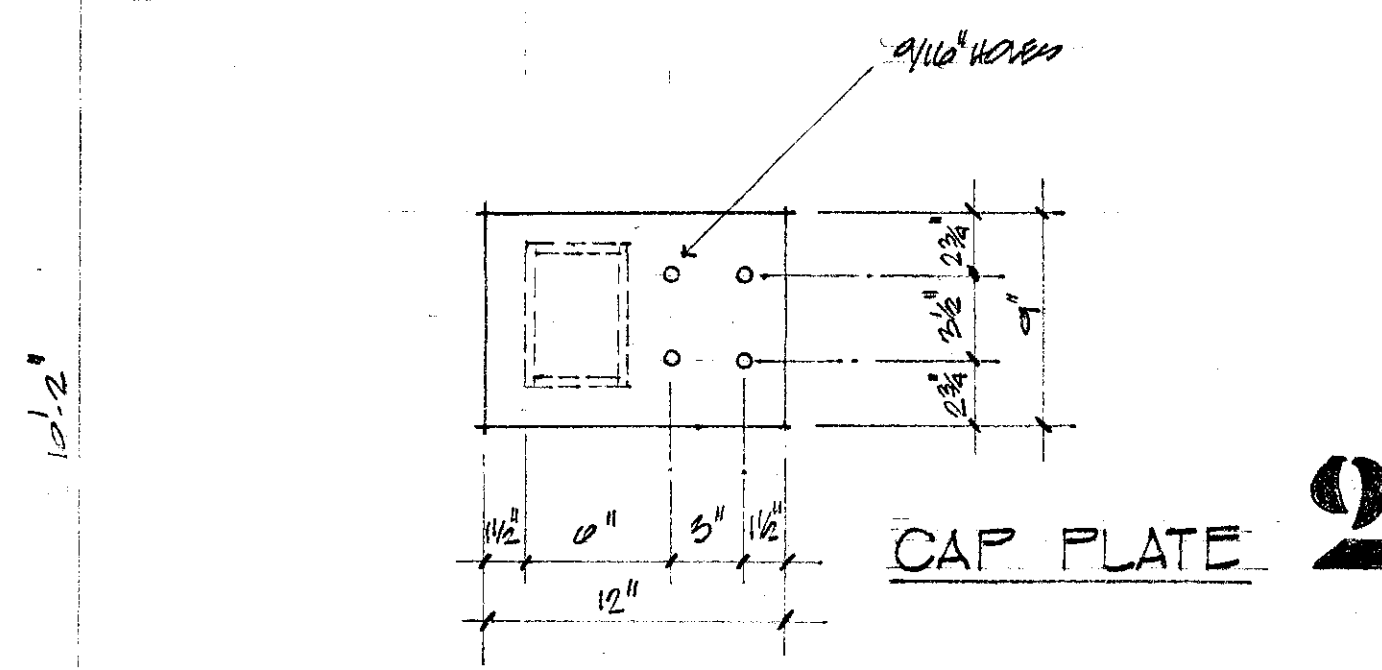

CAP PLATE 2

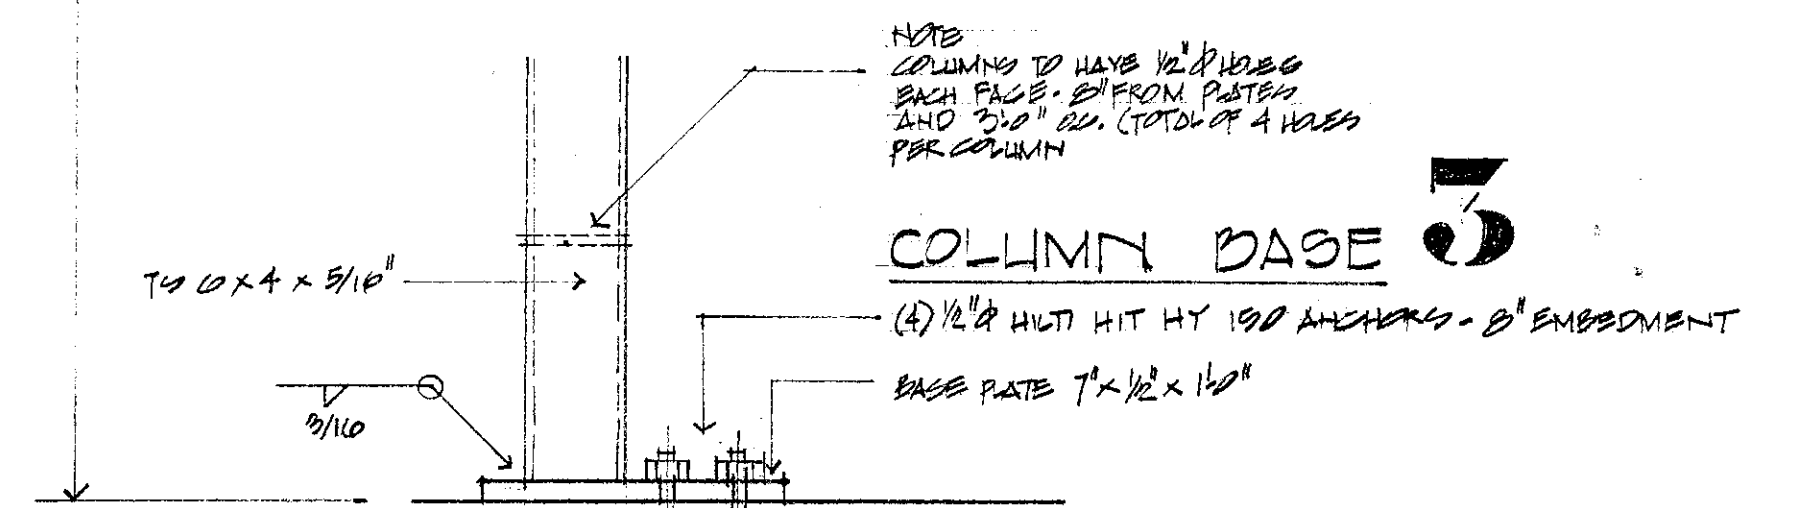

COLUMN BASE 3

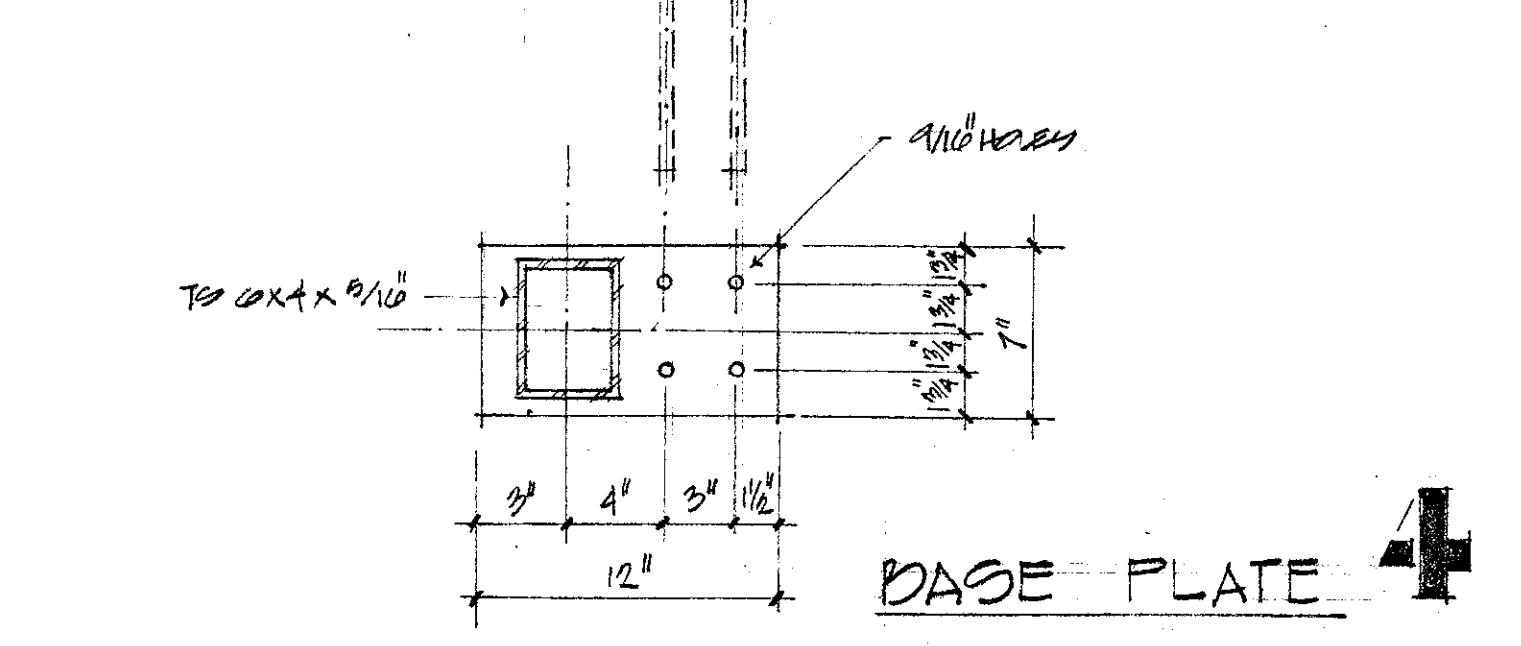

BASE PLATE 4

PROJECT:
NEW 5 DAY HANGAR
CALLEDONIA COUNTY STATE AIRPORT
UNDERVILLE VERMONT
TITLE:
FLOOR PLAN
DETAILS

CHARLES E. METZ
ARCHITECT
THE GRIST MILL
BRADFORD VT 05033

DRAWING:
AI