



STATE OF VERMONT
AGENCY OF TRANSPORTATION
PATRICK J. GARAHAN, SECRETARY

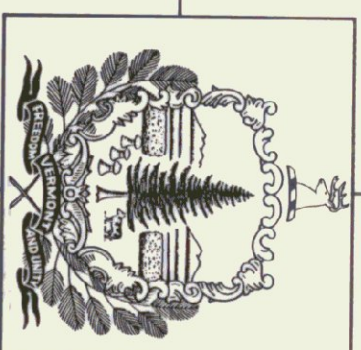

STATE OF VERMONT
DEPARTMENT OF STATE BUILDINGS
JOHN J. ZAMPIERI, COMMISSIONER

NEW AIRPORT HANGAR FRANKLIN COUNTY AIRPORT HIGHGATE, VERMONT PROJECT NO. AIR 03 2074

LOCATION MAP

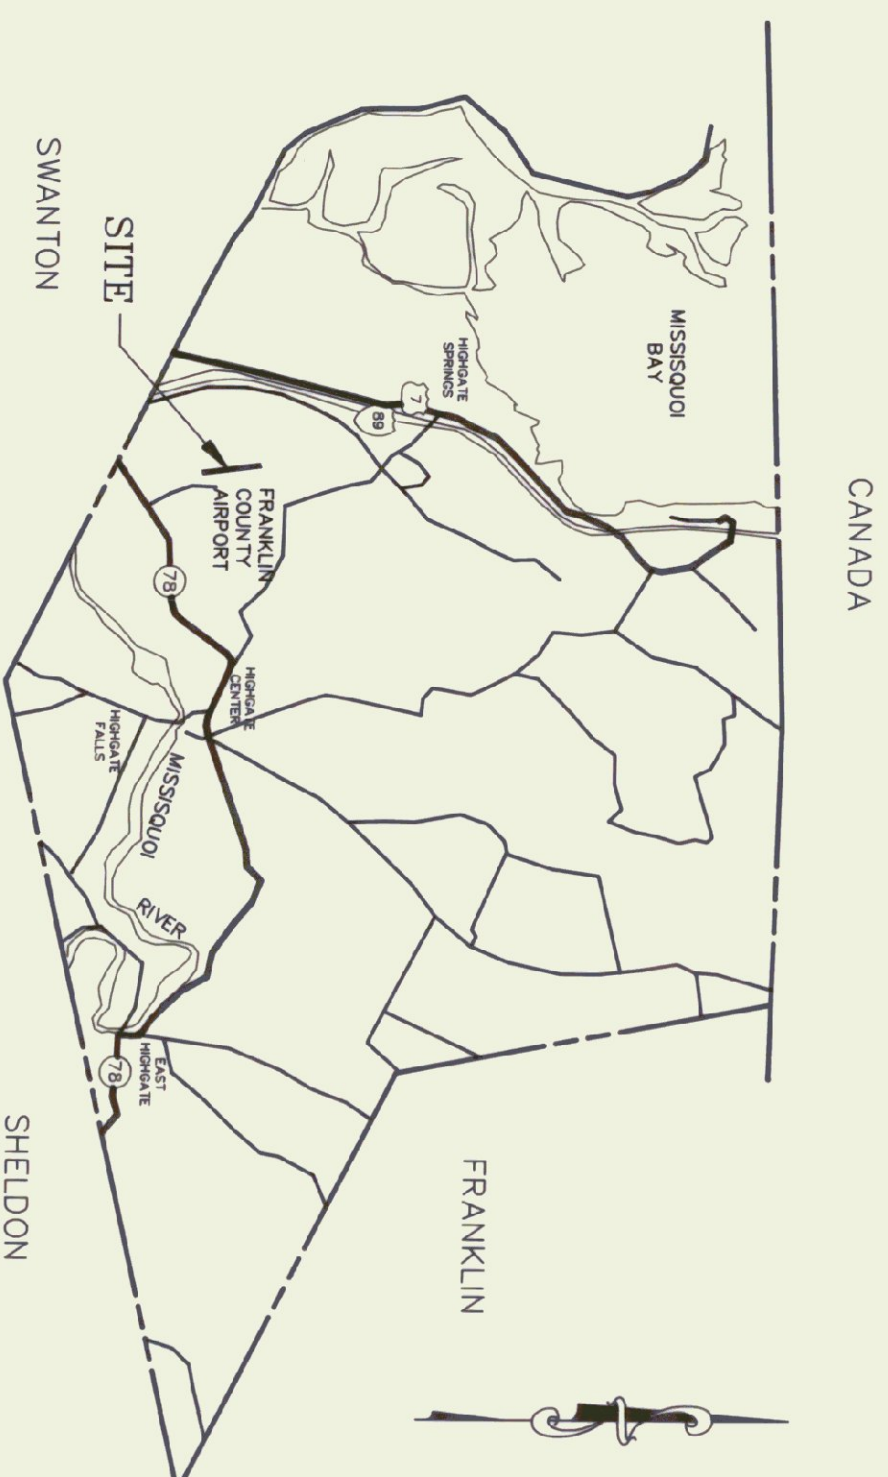


INDEX

A1	FLOOR PLANS & ELEVATIONS
A2	DOORS, WINDOWS, AND DETAILS
S1	FOUNDATION PLAN AND DETAILS
S2	ROOF FRAMING PLAN & DETAILS
S3	FOUNDATION SECTIONS & DETAILS
DP1	EXISTING FOUNDATION DEMOLITION
DP2	EXISTING FRAMING DEMOLITION
E/M1	MECHANICAL, ELECTRICAL DETAILS

ARCHITECTS

GOSSSENS BACHMAN
18 LANGDON STREET
MONTPELIER, VERMONT 05602

CIVIL/STRUCTURAL ENGINEERS

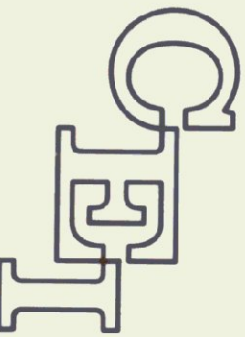
CHENETTE ENGINEERING, INC.
50 STATE STREET
MONTPELIER, VERMONT 05602

ELECTRICAL ENGINEERING

PEARSON ASSOCIATES
P. O. BOX 610
STOWE, VERMONT 05672