




PLAN RUNWAY 5-23

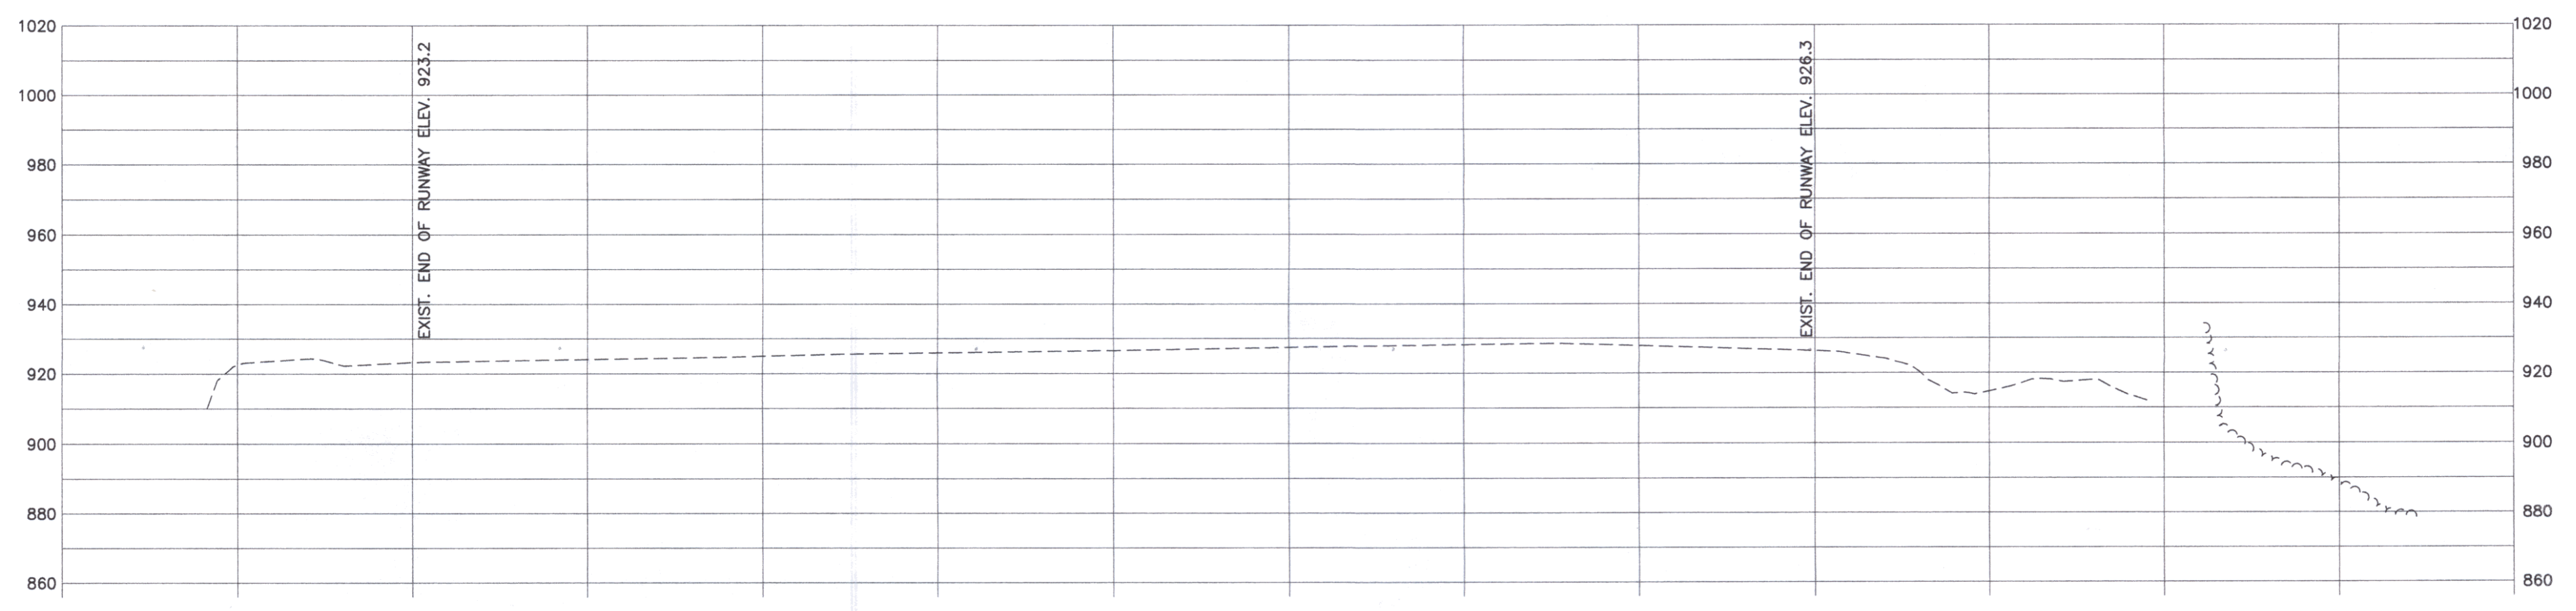

PROFILE RUNWAY 5-23

- NOTES:**
- FOR LEGEND AND GENERAL NOTES SEE SHEET NO. 3 OF 8.
 - EXISTING GROUND CONTOURS AND PROFILES ARE BASED ON THE EXISTING AIRPORT LAYOUT PLAN AND SUPPLEMENTED BY U.S.G.S. QUADRANGLES AND LIMITED FIELD SURVEY BY OTHERS.
 - EXISTING TREES, BUILDINGS, ETC. SHOWN IN PROFILE ARE ONLY THOSE FOUND WITHIN THE LIMITS OF THE APPROACH SURFACES SHOWN IN PLAN VIEW.
 - ALL PROFILE DETAILS ARE TYPICAL OF THOSE FOUND ON THE EXTENDED RUNWAY CENTERLINE UNLESS OTHERWISE NOTED.

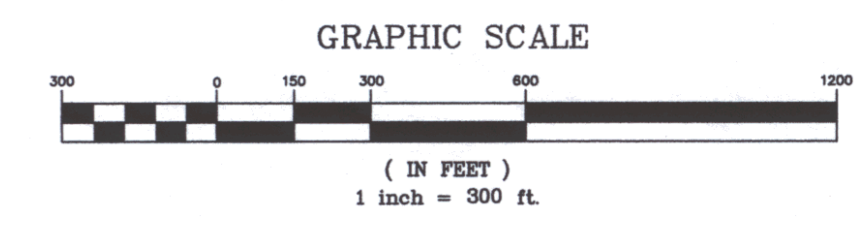

NEWPORT STATE AIRPORT COVENTRY, VERMONT PLAN/PROFILE RUNWAY 5-23 & APPROACHES			
 engineering planning management development		DRAWN BY: JJP DATE: MAR. 1999 CHECKED BY: RDK PROJ. NO.: N15500H2 PROJ. ENG.: KLR DRAW. NO.: 7	
NO.	DATE	REVISIONS	BY
SHEET 7 OF 8			

I:\N15500H2\dwg\N15500H2-0007.dwg Thu May 03 14:27:00 2001