


PROJECT LOCATION MAP - N.T.S.

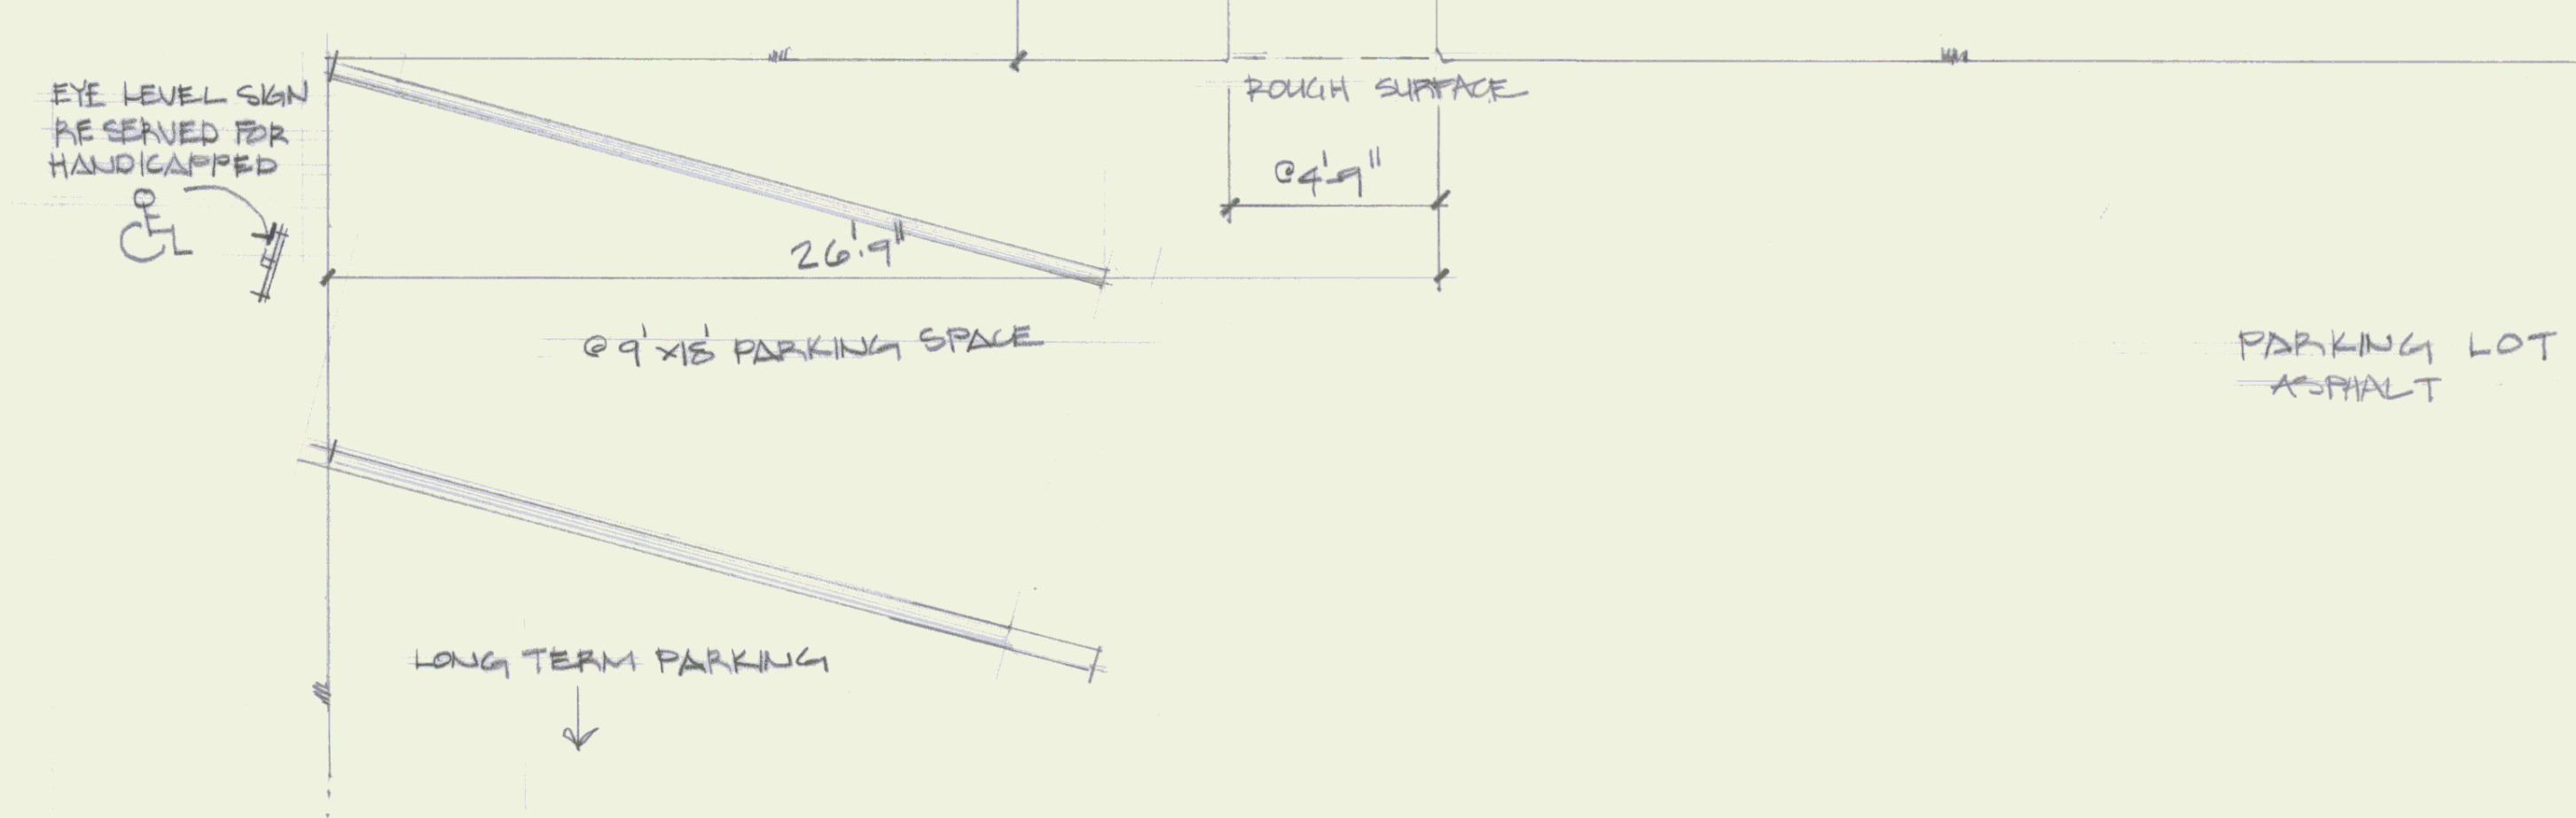

1 PLAN GROUND FLOOR (EXISTING)

THE OFFICE OF FRANZ PETER SCHEUERMANN, INC. ARCHITECTS AND PLANNERS STONE, VERMONT 05672 (802) 253-7644			
STATE OF VERMONT DEPARTMENT OF STATE BUILDINGS AGENCY OF ADMINISTRATION MONTPELIER, VERMONT			
ADA COMPLIANCE PROGRAM			
ACCESSIBILITY IMPROVEMENTS			
A.O.T. - NEWPORT STATE AIRPORT NEWPORT, VERMONT			
DATE 1-15-95	SCALE NOTED	REVISIONS:	DWG. NO. A-1
DRAWN BY: KPD	APPROVED BY: FPS		1 OF 3