

INDEX OF SHEETS

1. TITLE SHEET
2. GENERAL NOTES & DETAILS
3. SITE PLAN
4. LOCATION AND BUILDING - 40' X 84' SALT SHED
5. QUANTITY SHEET


STANDARDS

B-5	SLOPE GRADING, EMBANKMENTS, MUCK	06/01/94
D-3	TREATED GUTTERS	06/01/94
T-1	TEMPORARY EROSION CONTROL DETAILS	06/01/94
T-2	TEMPORARY EROSION CONTROL DETAILS	06/01/94


STATE OF VERMONT
AGENCY OF TRANSPORTATION



PROPOSED IMPROVEMENT
CONSTRUCTION OF NEW
SAND-SALT SHEDS
TOWN OF WILLIAMSTOWN
COUNTY OF ORANGE

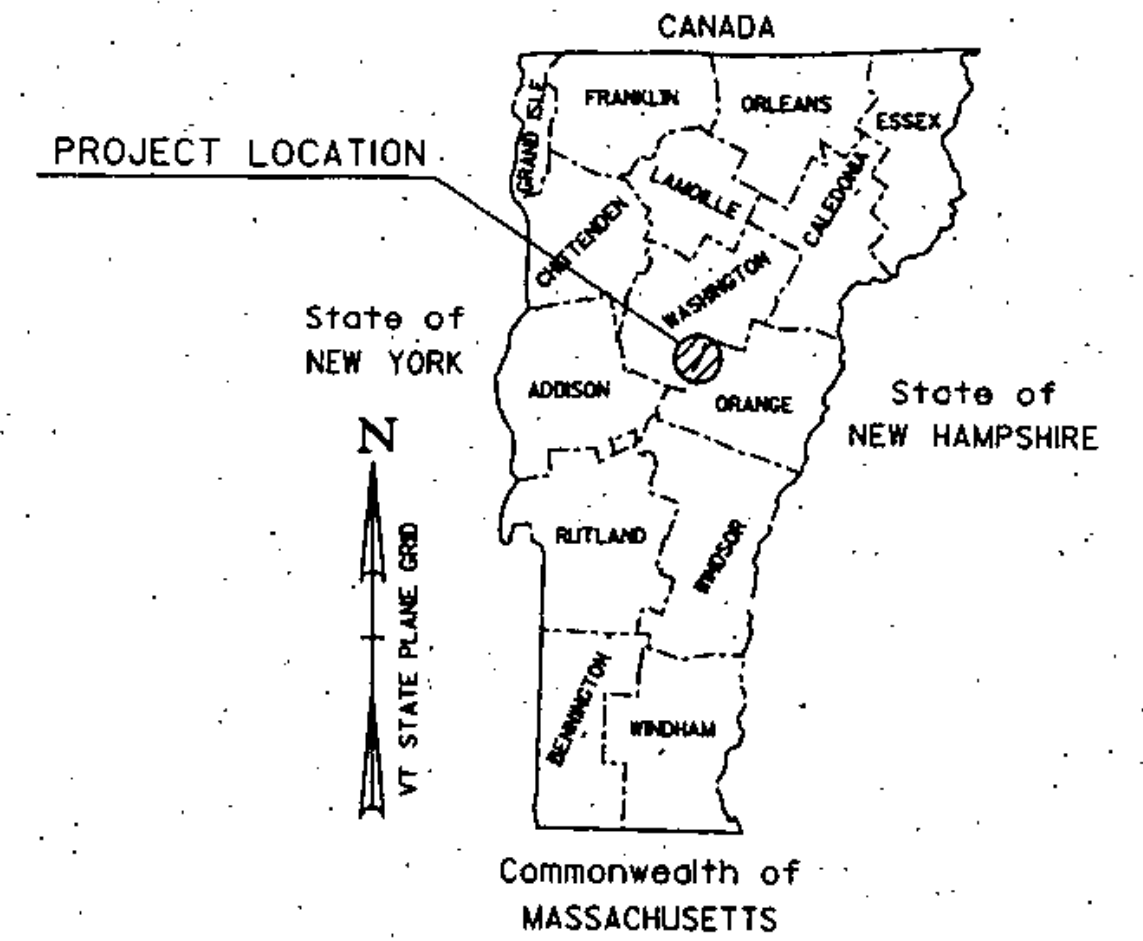

WORK TO BE PERFORMED UNDER THIS CONTRACT INCLUDES
CONSTRUCTION OF A NEW SAND-SALT SHEDS, SITE WORK,
PAVING, DRAINAGE, LANDSCAPING, AND INCIDENTAL ITEMS.

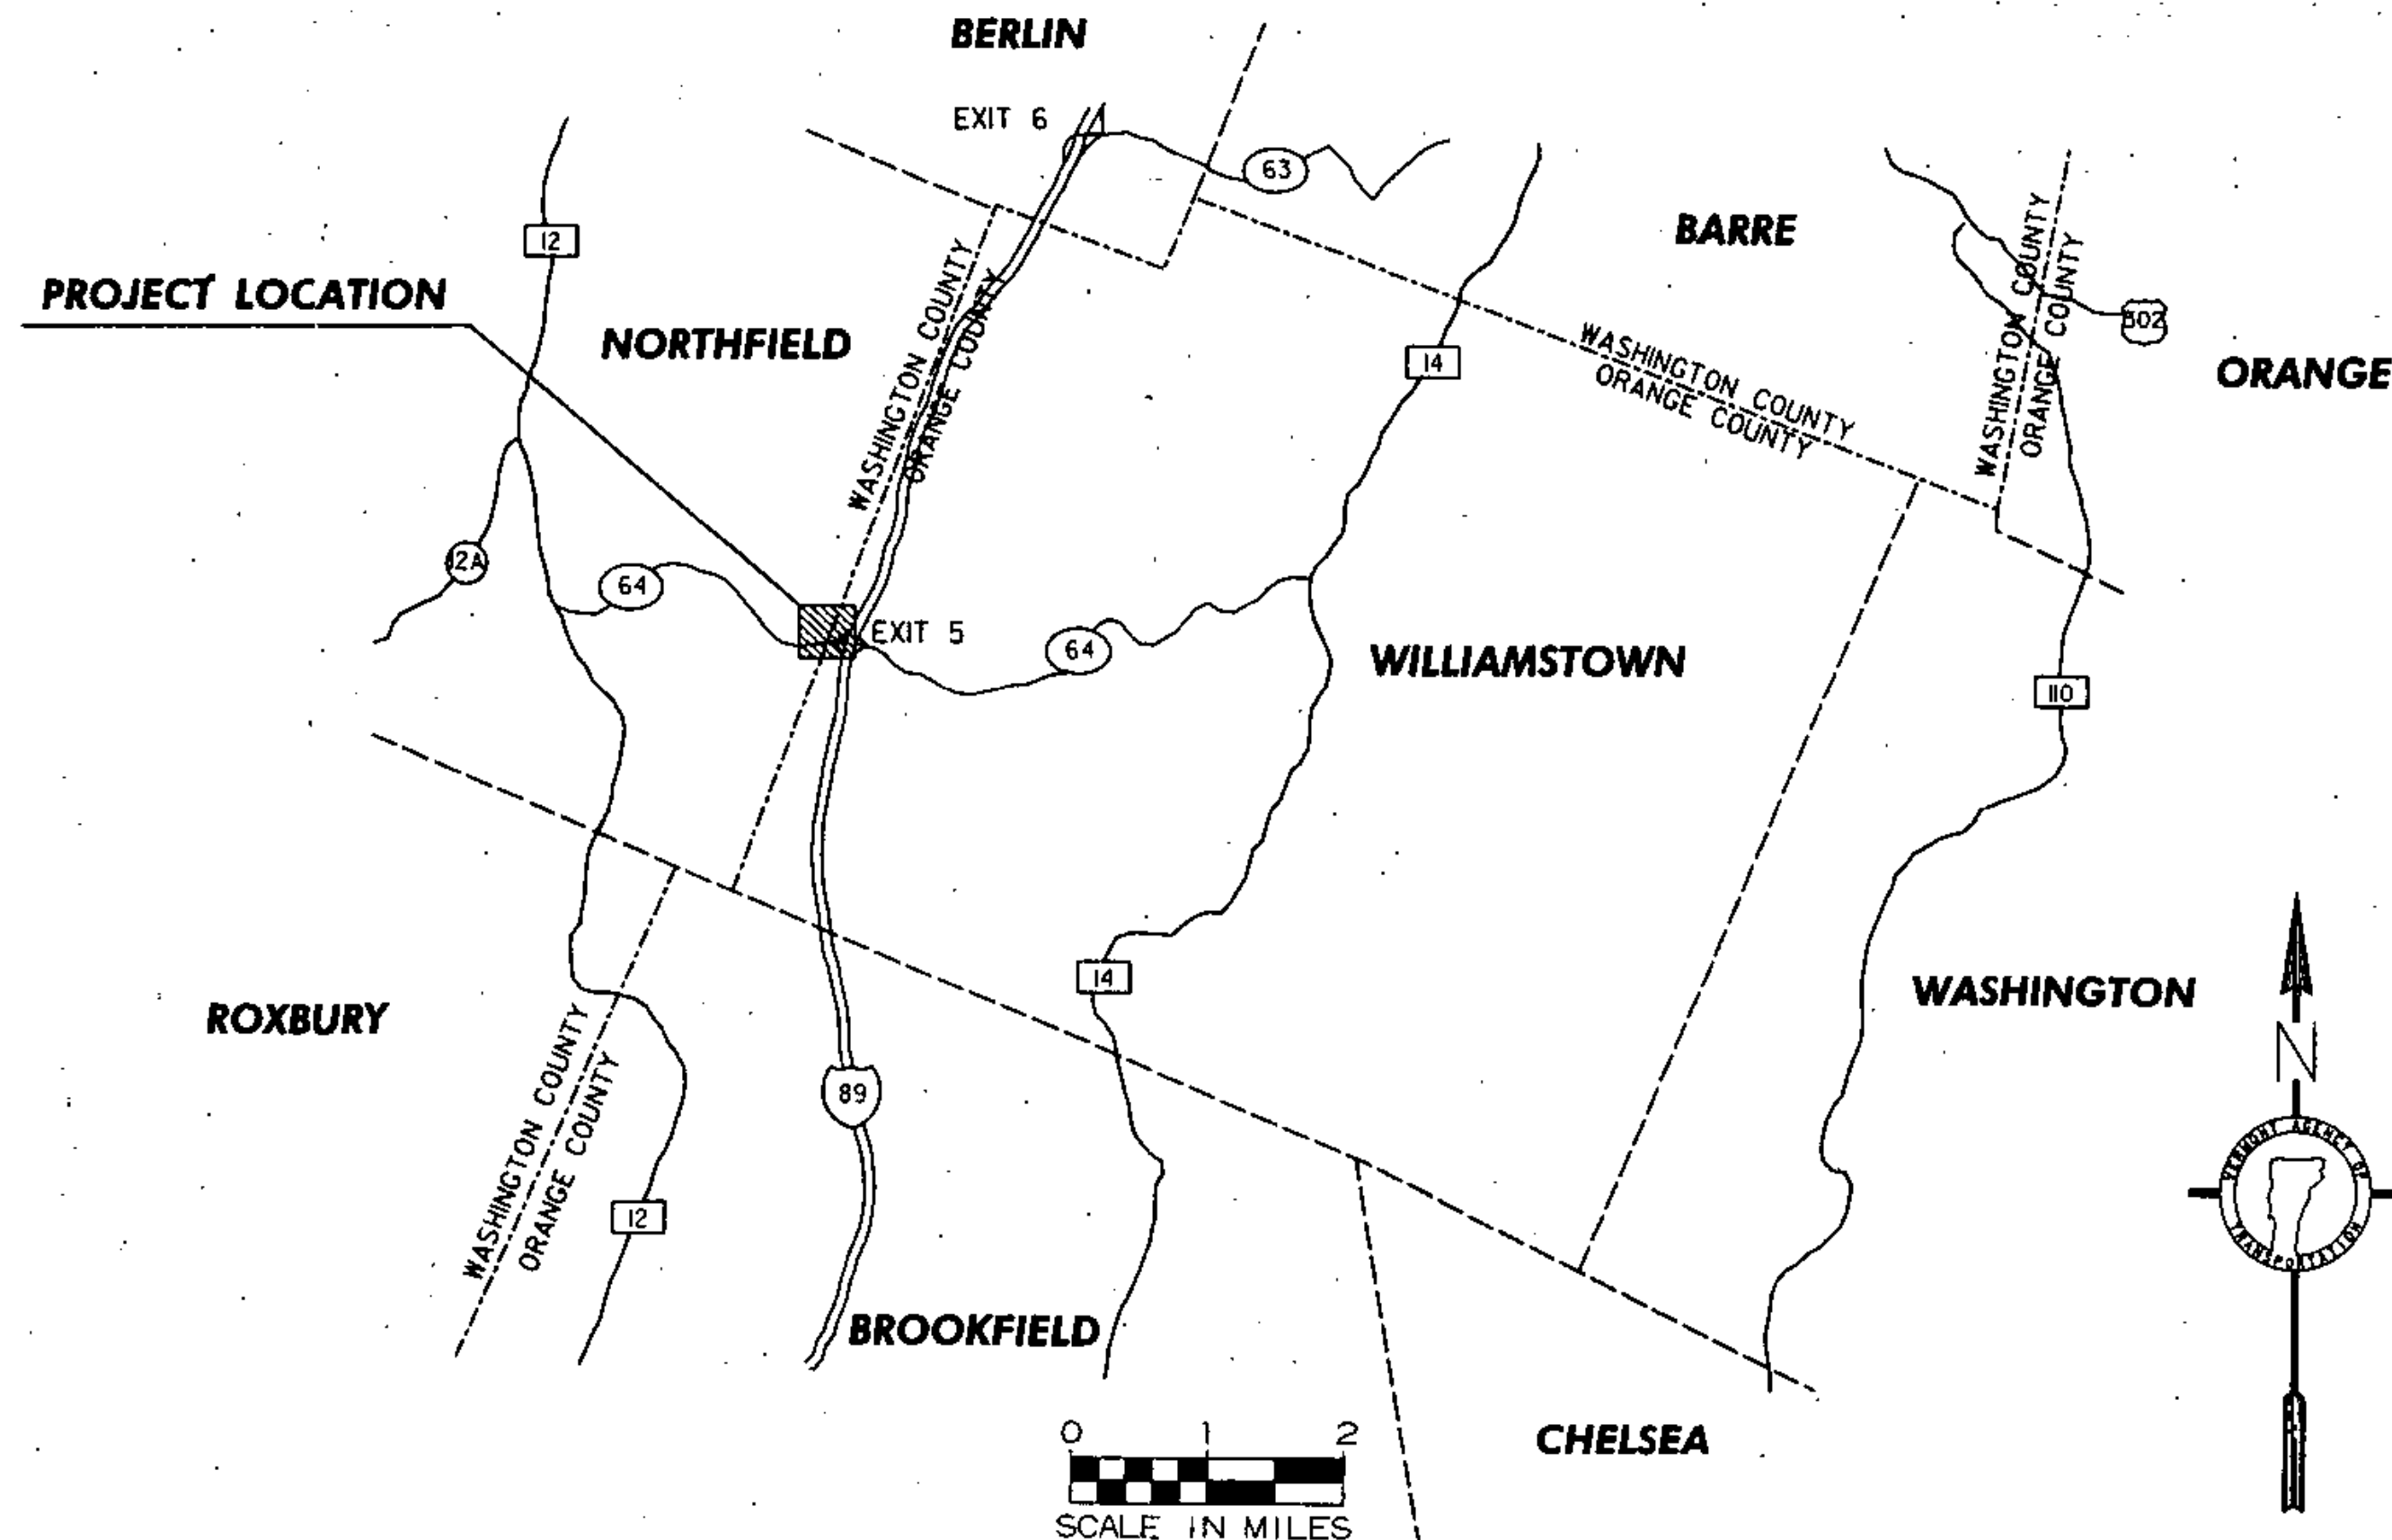

Date OCT 23 1998
H.A. Manassis
 Contractor
Day
 Signature
Construction Manager
 Title
William J. Conway Jr.
 Director of Administration And Duly
 Authorized Agent

THESE PLANS ARE SUBJECT TO SUCH ENGINEERING
CHANGES AS MAY BE REQUIRED BY THE CHIEF ENGINEER.
CONSTRUCTION IS TO BE CARRIED ON IN ACCORDANCE
WITH THESE PLANS AND THE STANDARD SPECIFICATIONS
FOR CONSTRUCTION DATED 1990, AS APPROVED BY THE
FEDERAL HIGHWAY ADMINISTRATION ON MARCH 15, 1990
FOR USE ON THIS PROJECT, INCLUDING ALL SUBSEQUENT
REVISIONS AND SUCH REVISED SPECIFICATIONS AND
SPECIAL PROVISIONS AS ARE INCORPORATED IN THESE
PLANS.

APPROVED *David C. Hill* DATE 9/10/98
 DIRECTOR OF PROJECT DEVELOPMENT
 PROJECT *Williamstown*
 STP SALT (S)S
 SHEET 1 OF 5 SHEETS

DATUM
 VERTICAL _____
 HORIZONTAL _____

540 COMMERCIAL ST.
 WILLIAMSTOWN, VT 05301
 PH: (802) 668-8223
 FAX: (802) 668-8802
 E-MAIL: CLD@CLDENGINEERS.COM